


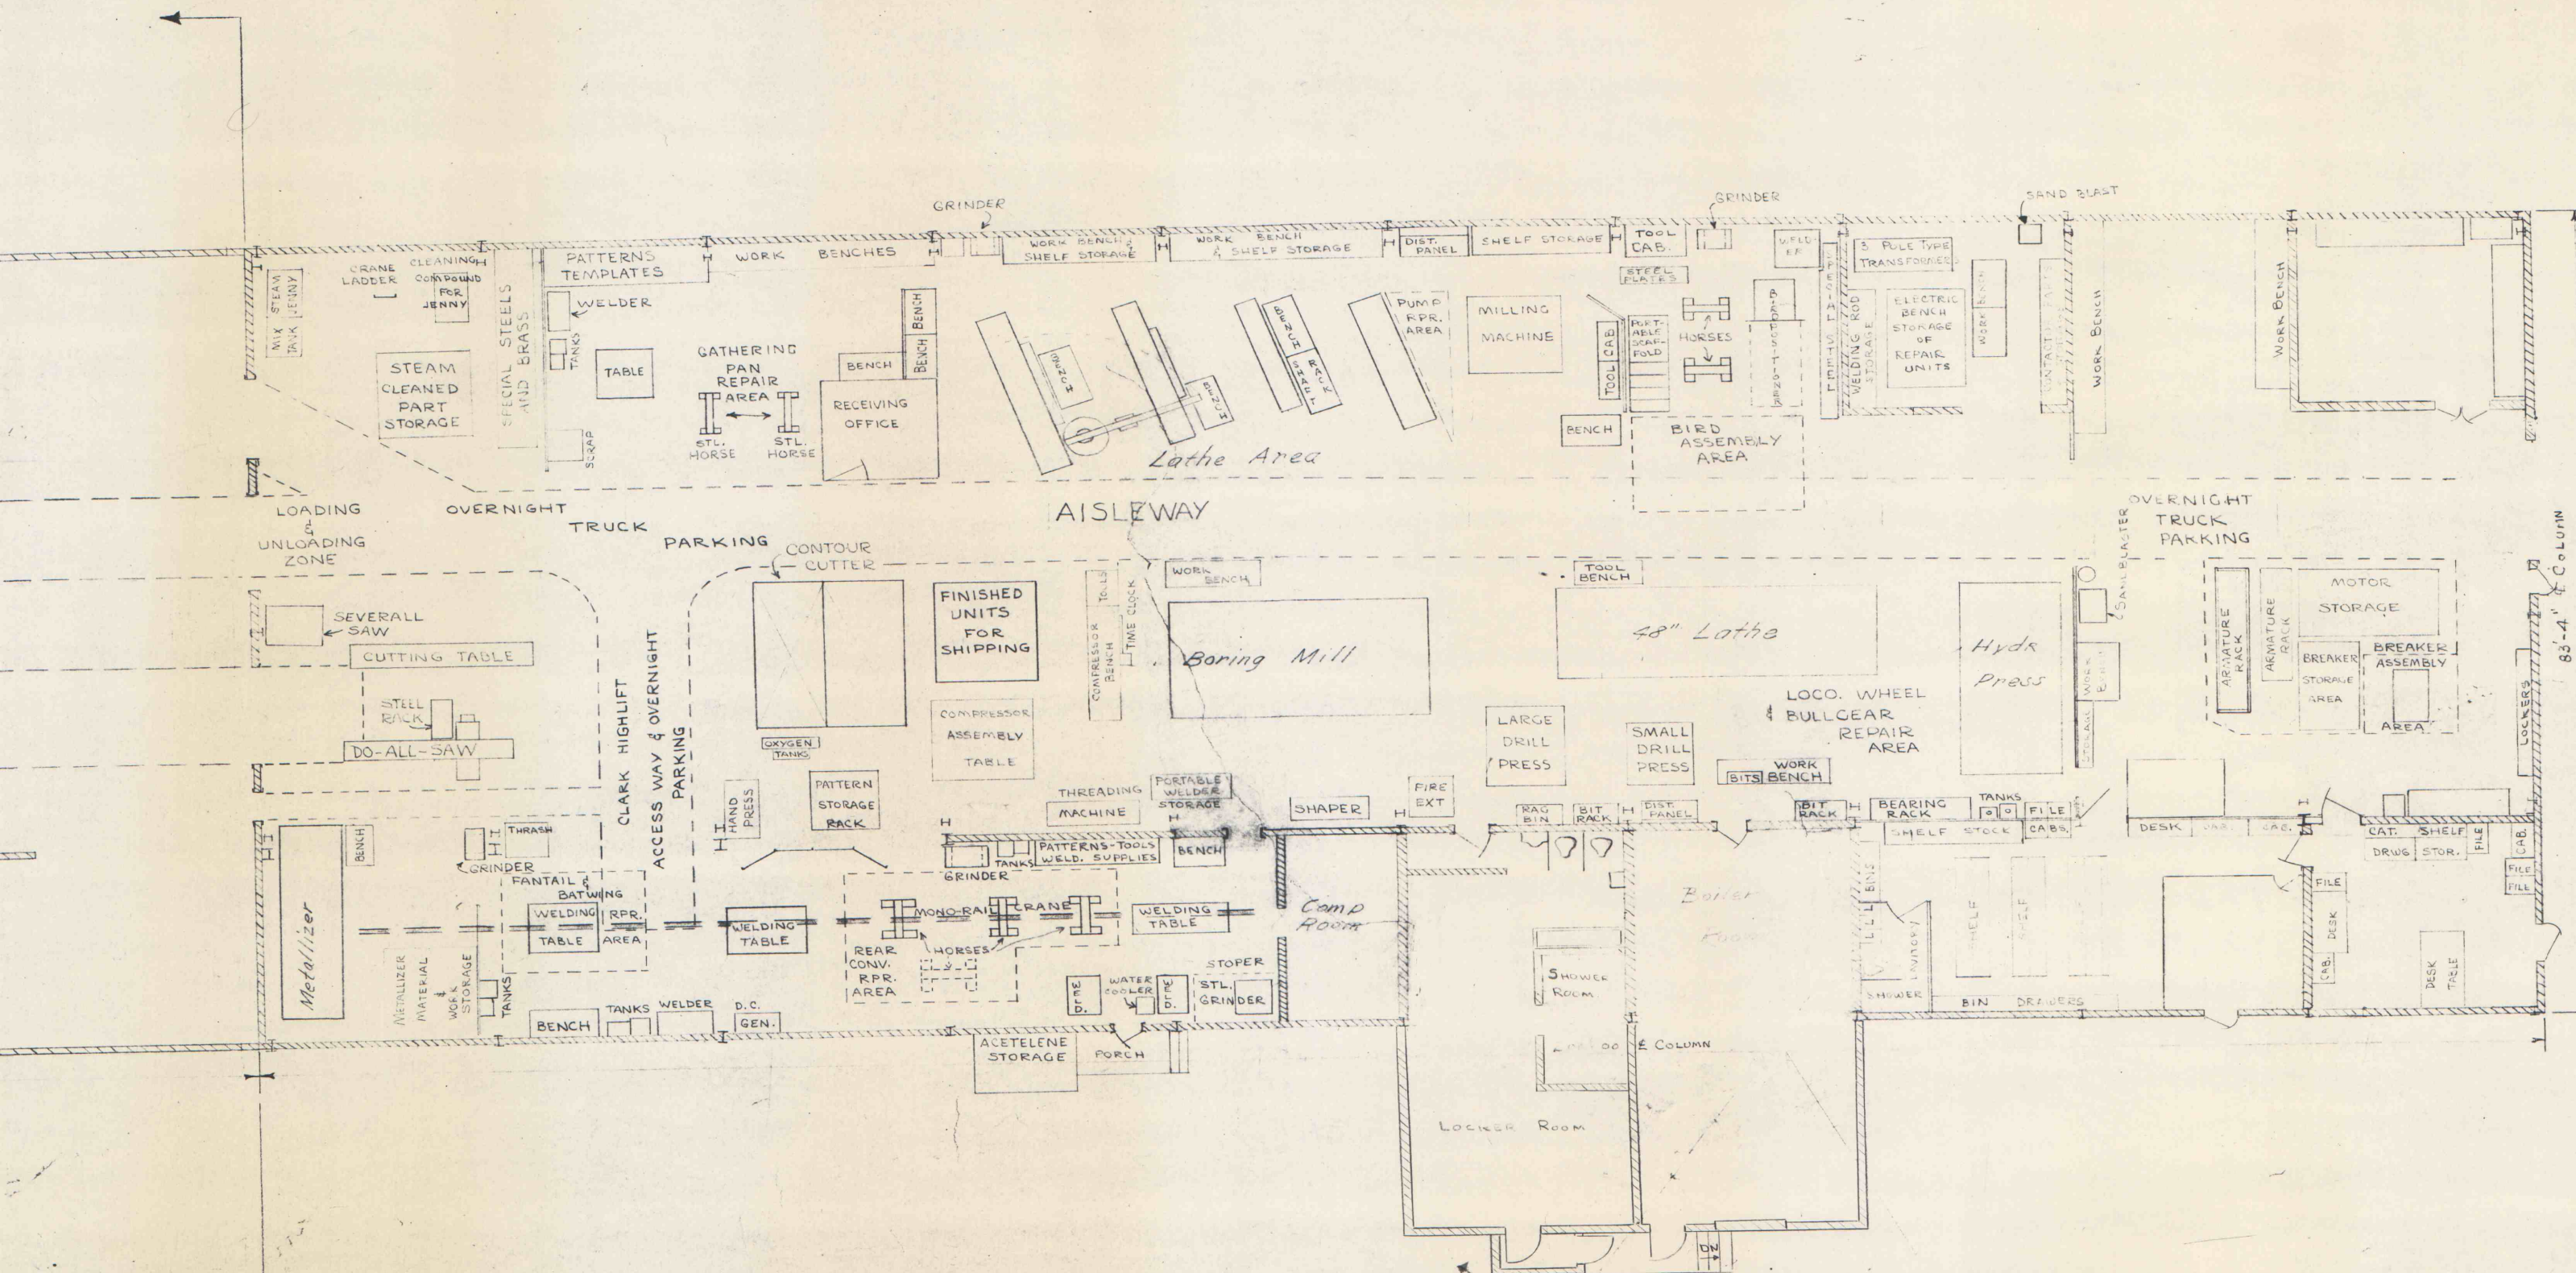

SCALE 1/8" = 1'

BETHLEHEM MINES CORP.
 ELLSWORTH DIVISION
 WILSON REPAIR SHOP
 PRESENT FLOOR PLAN
 Scale: As Noted Aug. 3, 1967

REVISED TO SHOW
 PROPOSED ADDITION OCT. 6, 1967
 REVISED 6-1-82

NOTE: AREA TO LEFT OF ARROWS PROPOSED