


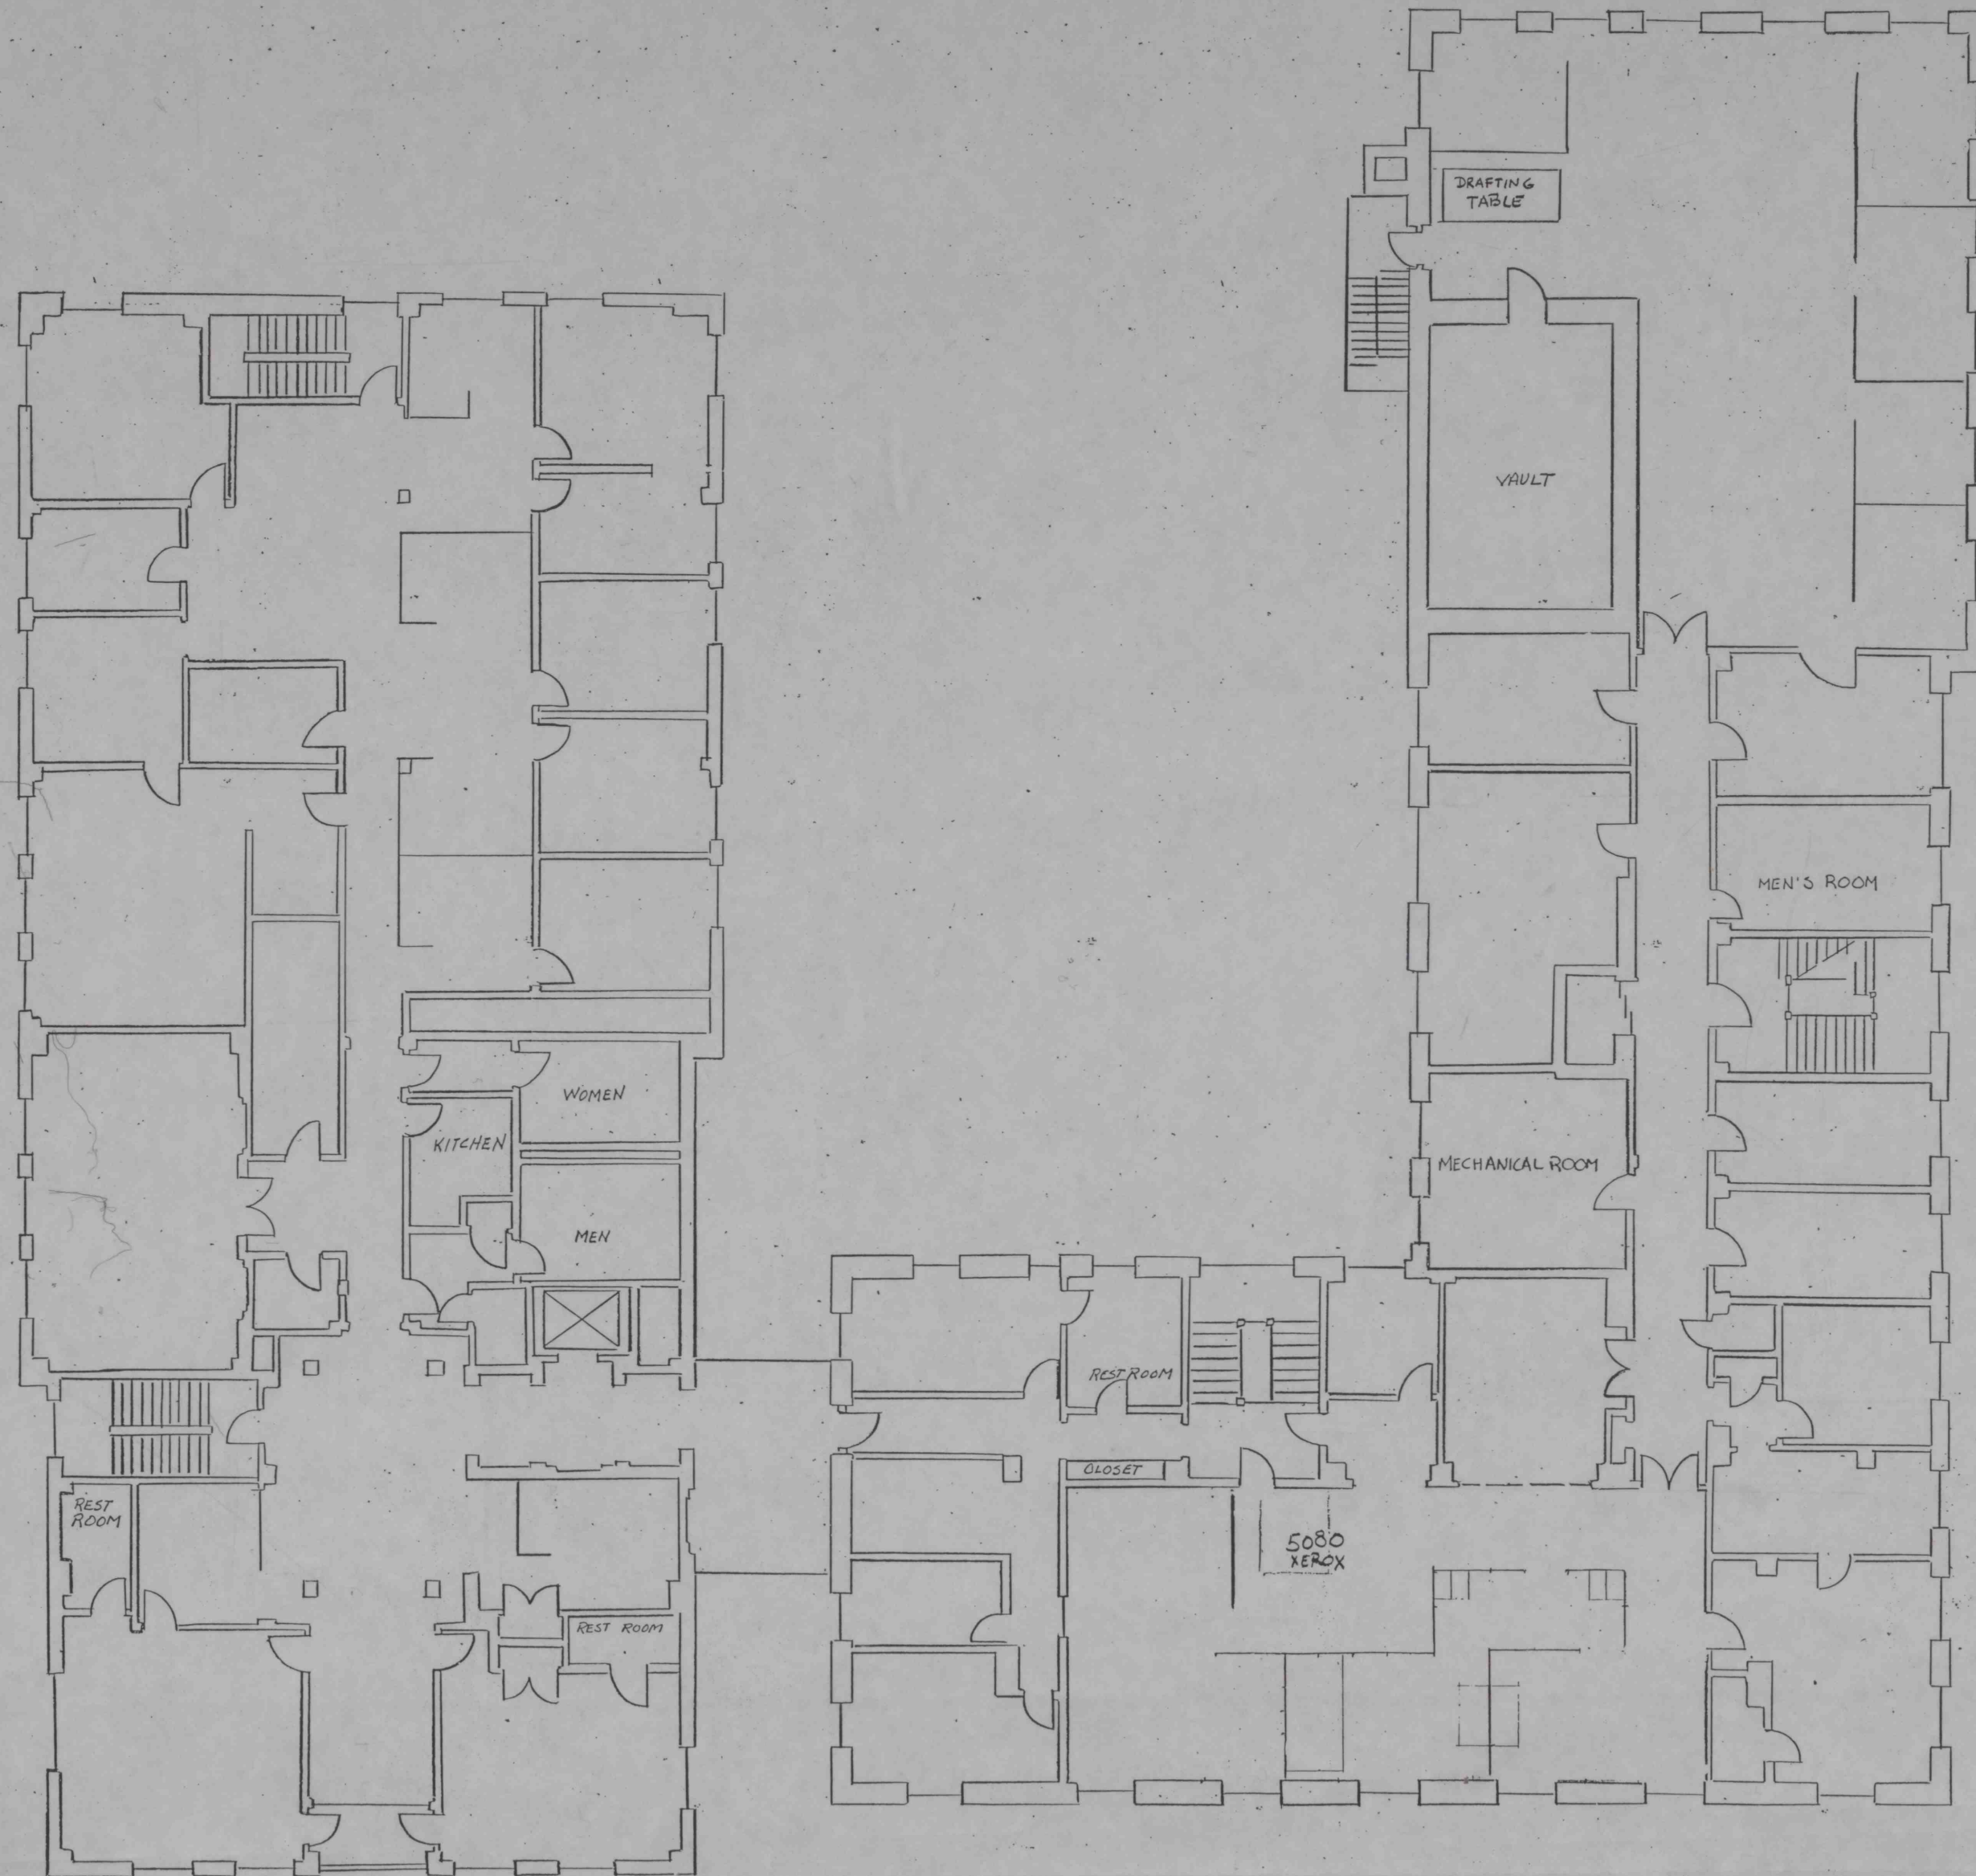

NOTE: DOUBLE LINED WALLS: PERMANENT
SINGLE LINED WALLS: MOVABLE

MAPS #16720

KEYSTONE COAL MINING CORPORATION
ENGINEERING DEPT., INDIANA, PA.

THIRD FLOOR PLAN OF
MAIN OFFICE

MADE BY	SCALE 1/8" = 1'
TRACED BY	DATE
CHECKED BY	NO.