



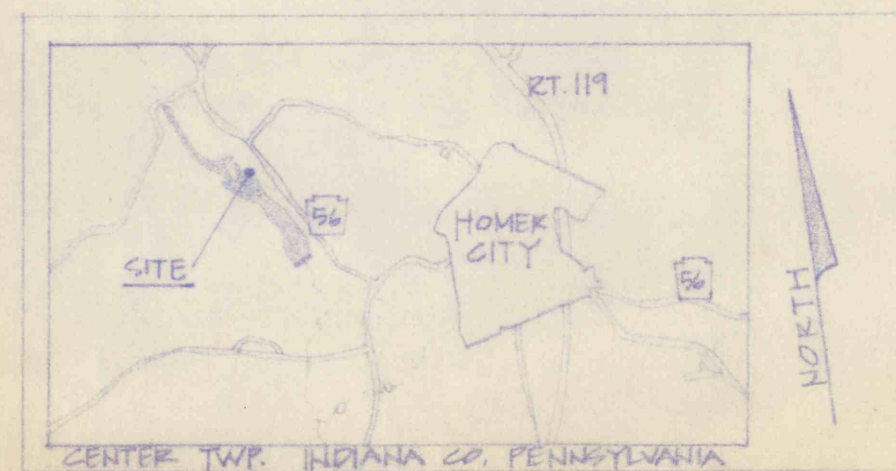

GENERAL NOTES

1. APPROXIMATE LOCATIONS OF UNDERGROUND UTILITIES WILL BE FINALIZED IN THE FIELD. CONTRACTOR WILL BE RESPONSIBLE FOR DISTANCES INDICATED.
2. OWNER WILL DO FINAL CONNECTIONS TO EXTERIOR LIGHTING, SEPTIC SYSTEM & WELL.

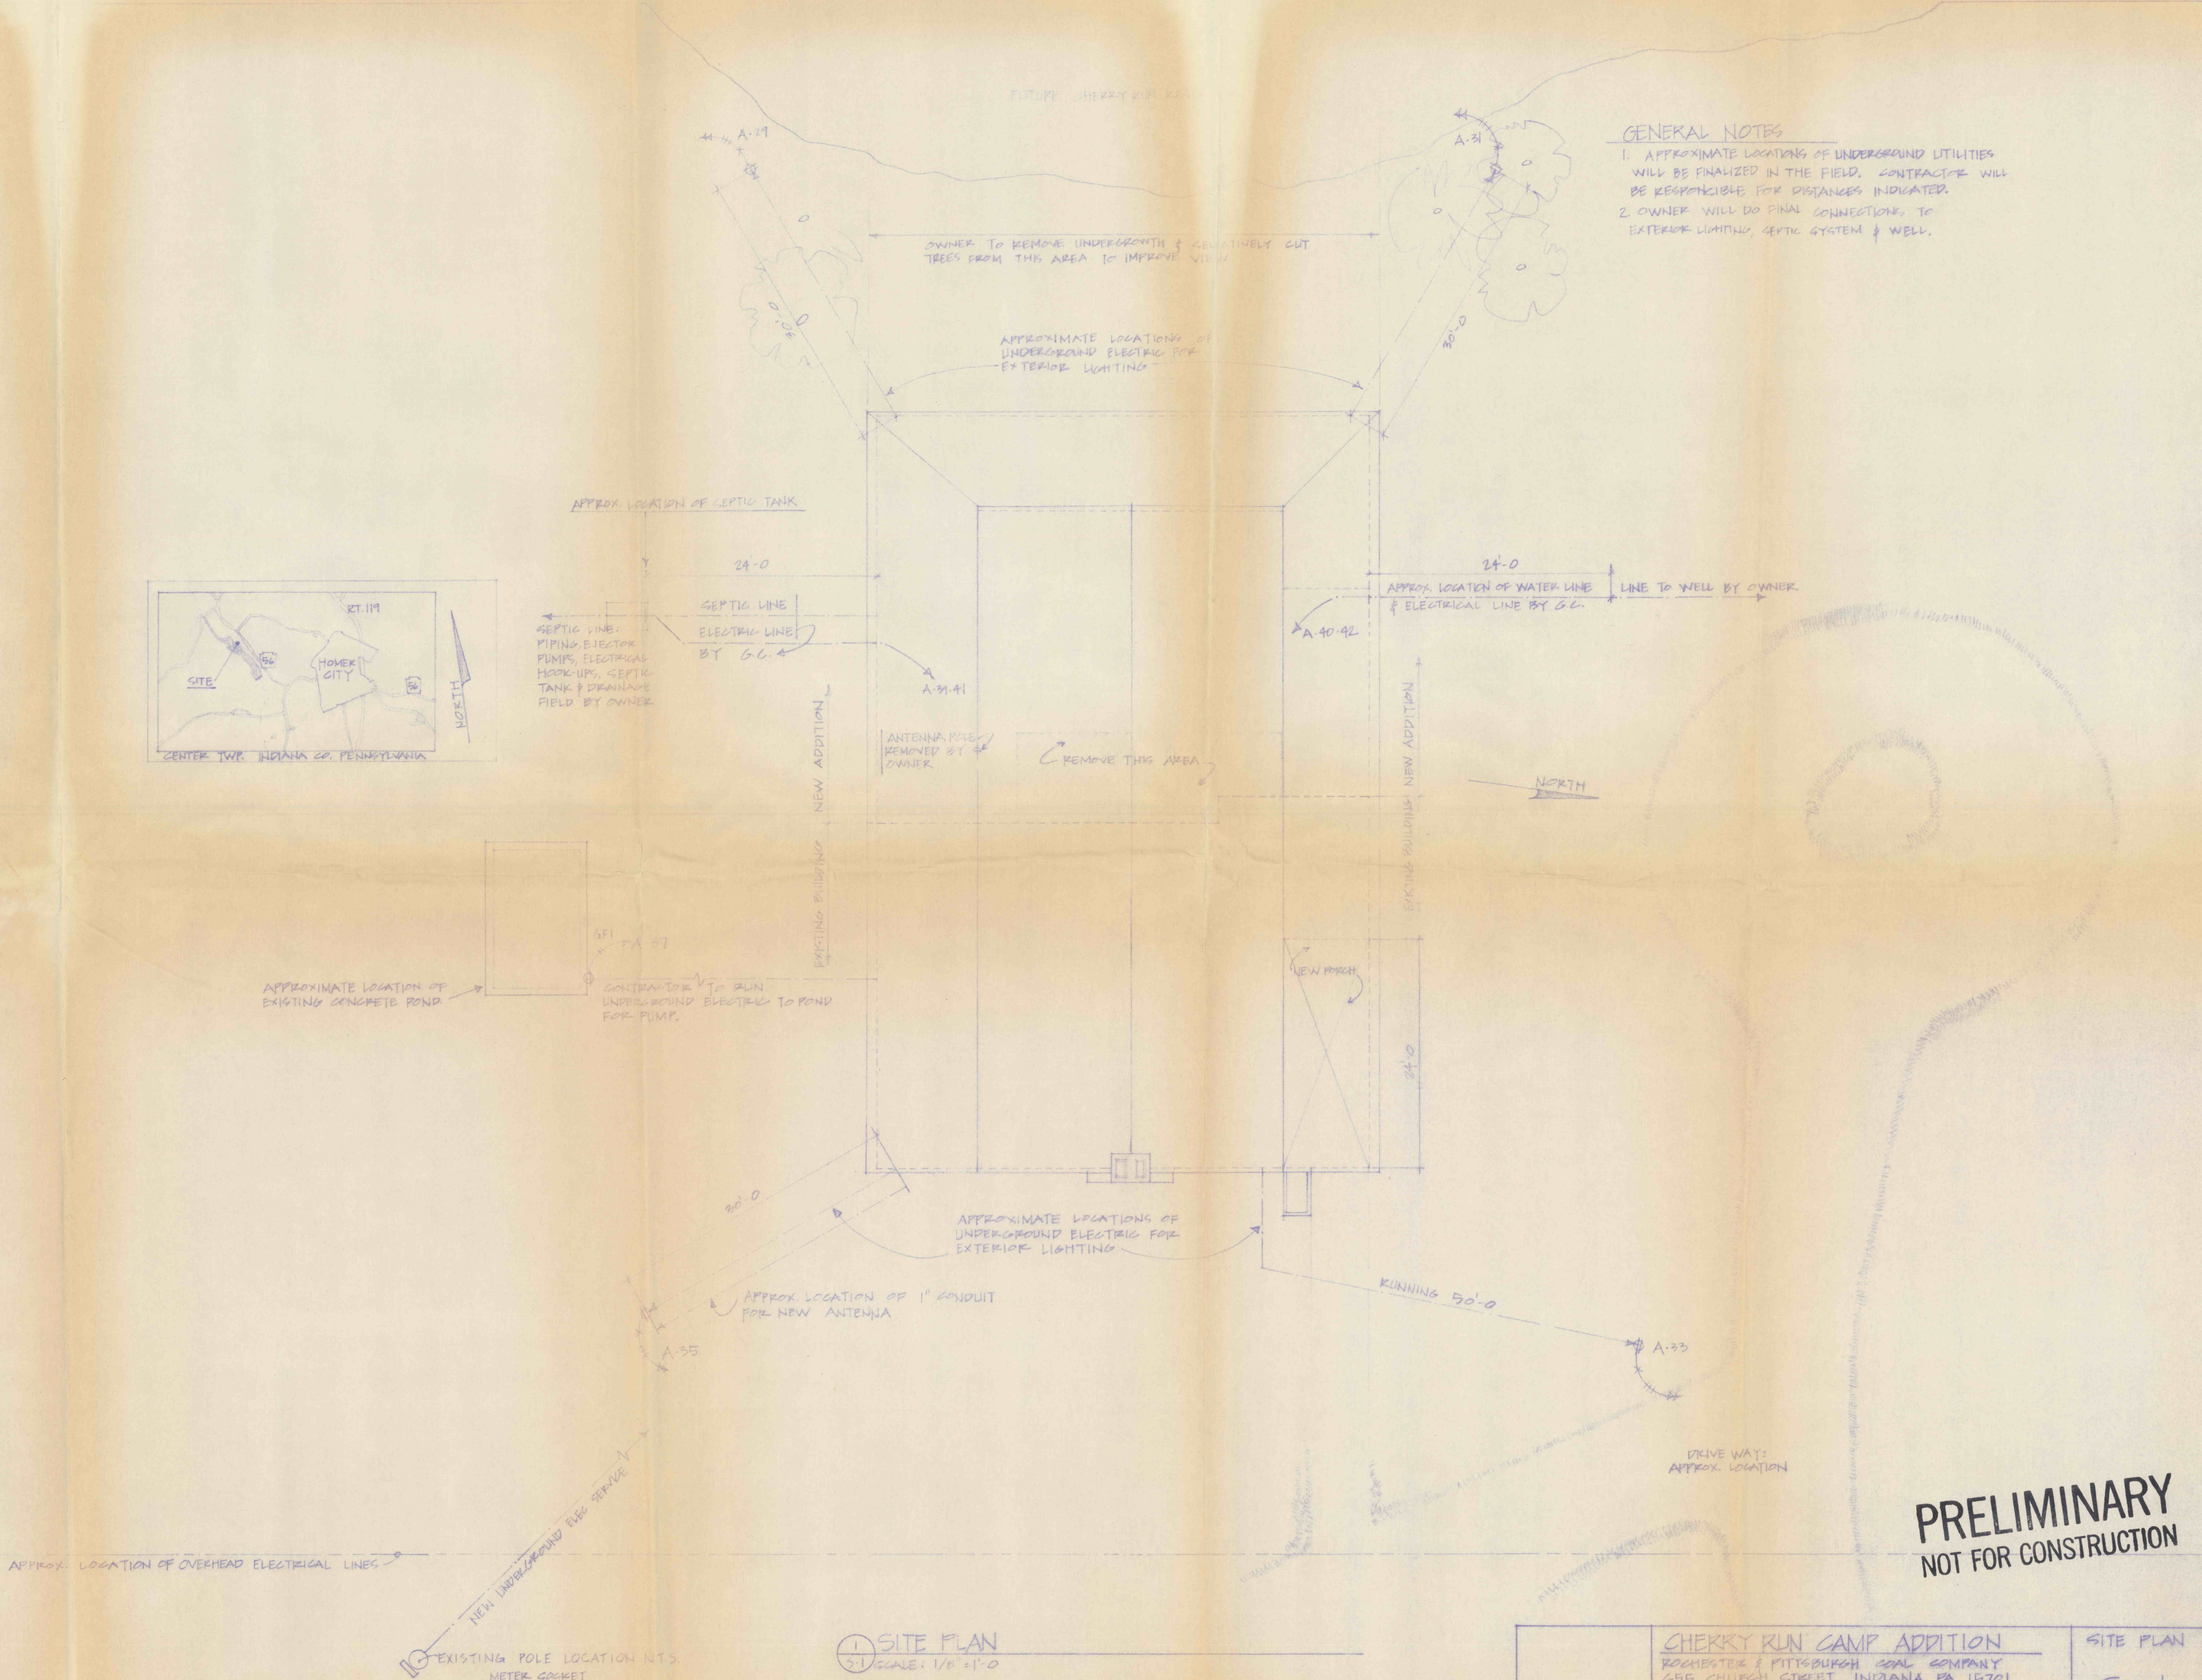

PRELIMINARY
NOT FOR CONSTRUCTION

① SITE PLAN
S-1 SCALE: 1/8" = 1'-0"

CERRY RUN CAMP ADDITION
ROCHESTER & PITTSBURGH COAL COMPANY
655 CHURCH STREET INDIANA, PA 15701
THOMAS R. HARLEY - ARCHITECT
1009 OAK STREET INDIANA, PA 15701
(412) 349-2520

SITE PLAN
S-1
AUGUST 15, 1989