

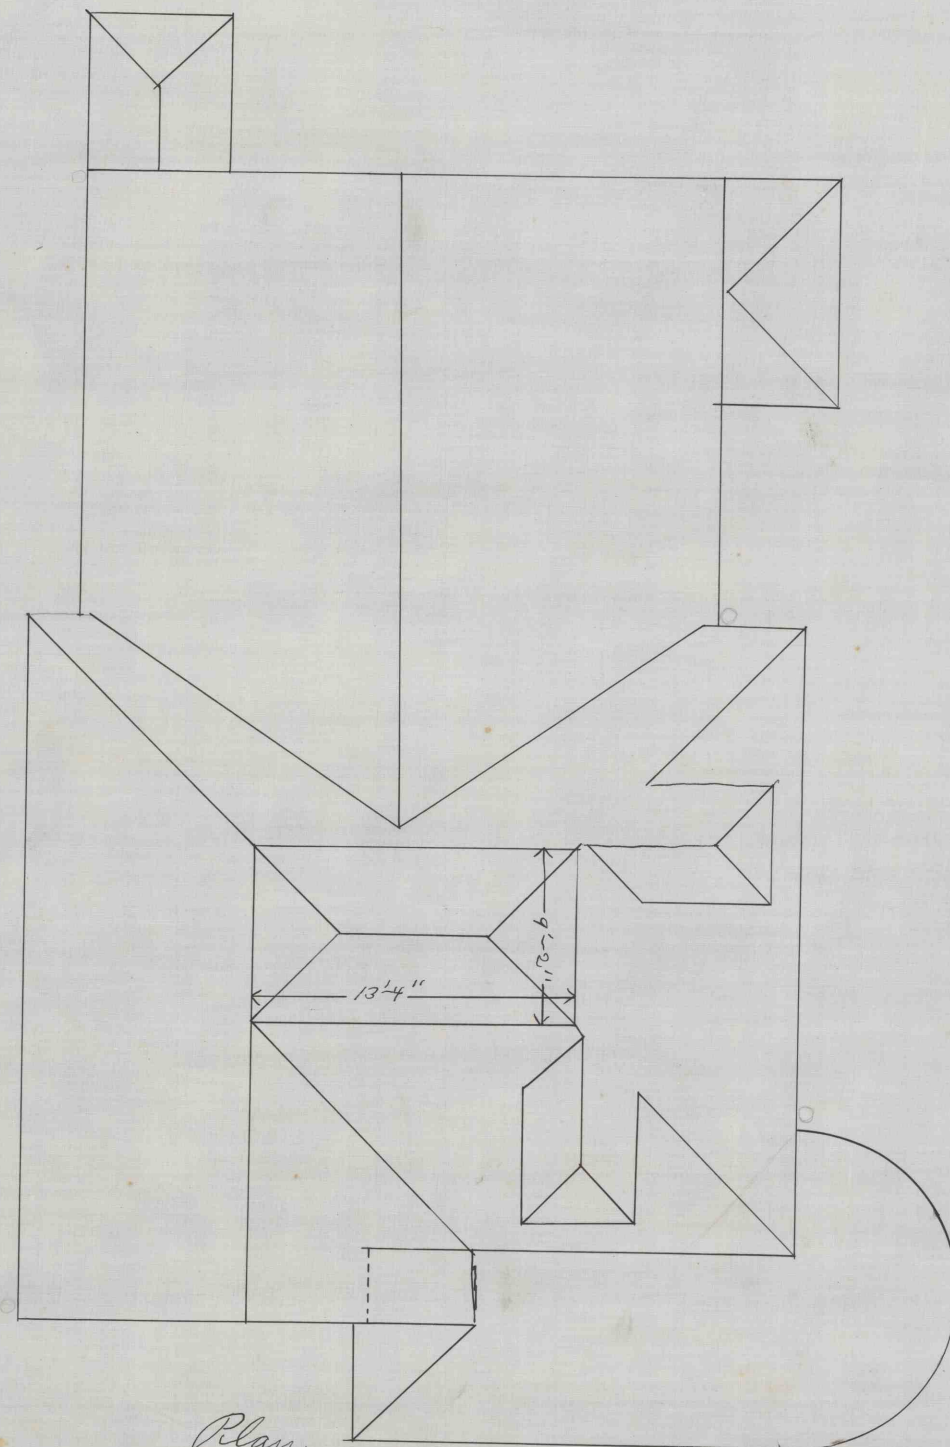



Plan Elevation

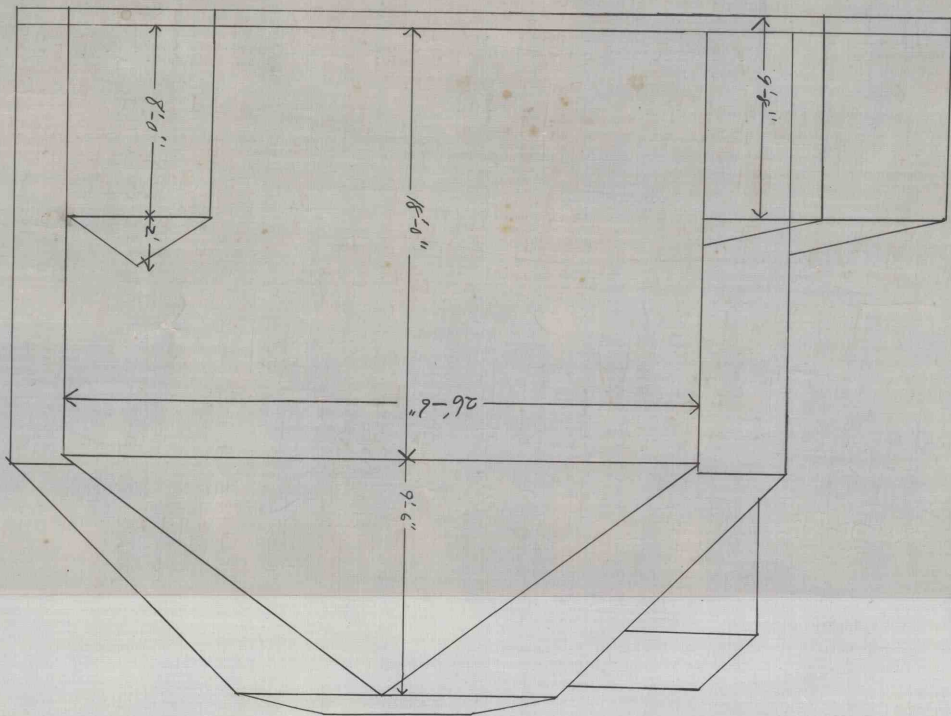


Plan

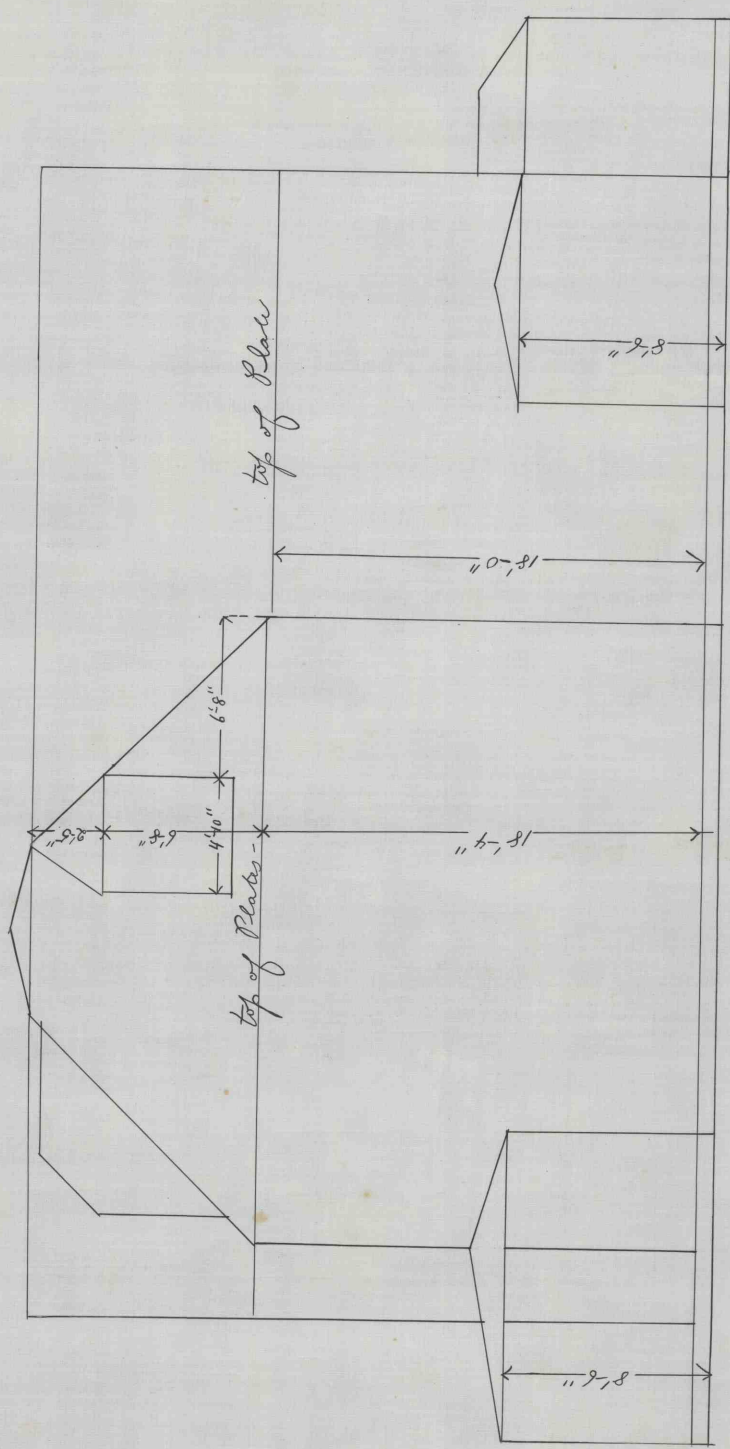

Side Elevation

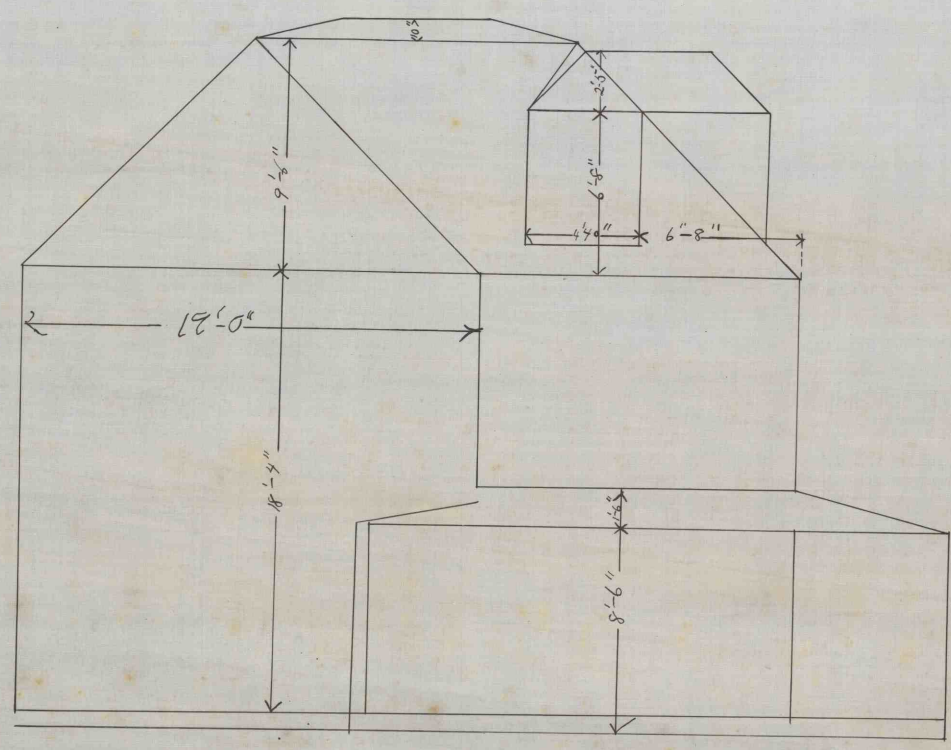

Front Elevation

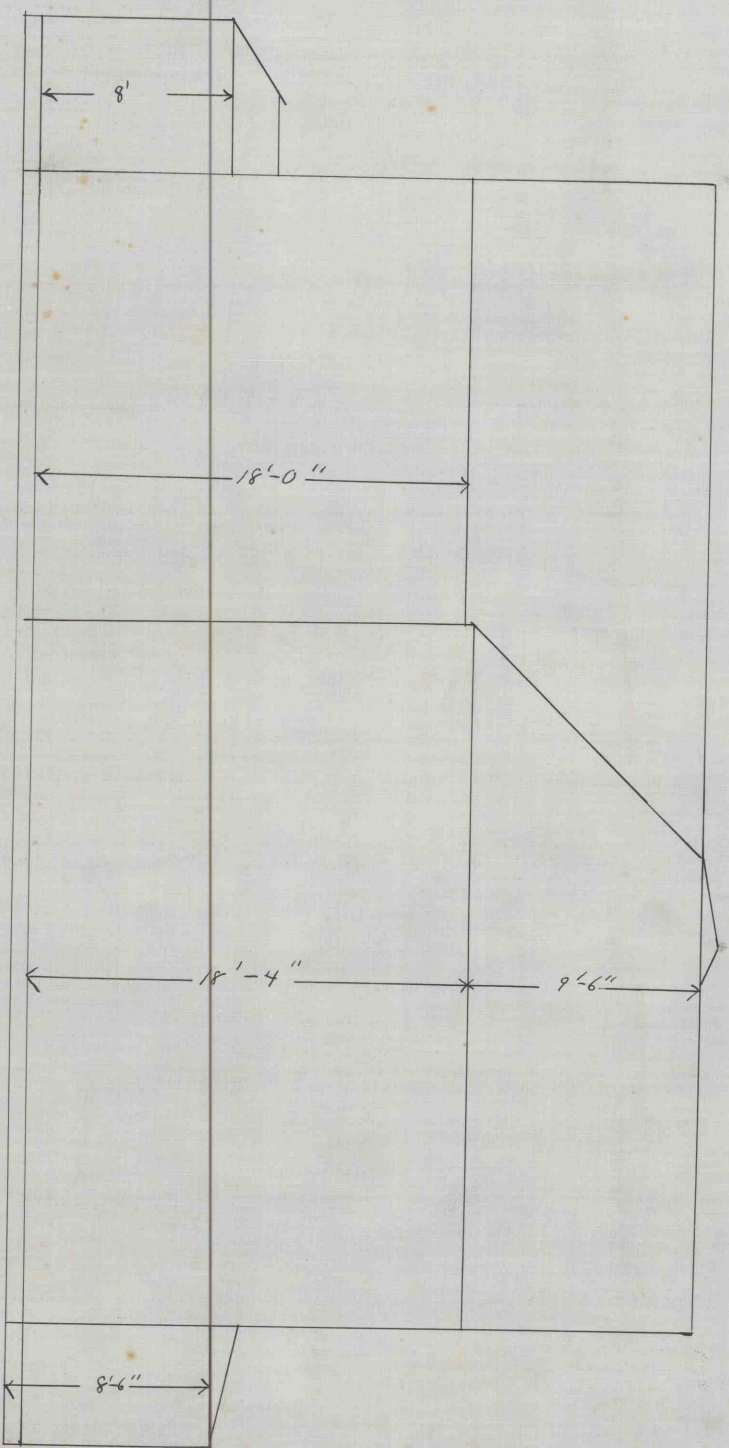

Side Elevation

Roof & Frame Plan
Scale 1/4" = 1'