


SHEET No 1
JOB No 510
APRIL 27th 1910
SCALE 1/4" = 1' 0" FOOT

• ADDITION TO CLUB HOUSE •
FOR THE
• POTTSVILLE OUT DOOR CLUB •

FRANK X KEILLY
• ARCHITECT •
112 S CENTER ST
POTTSVILLE PA

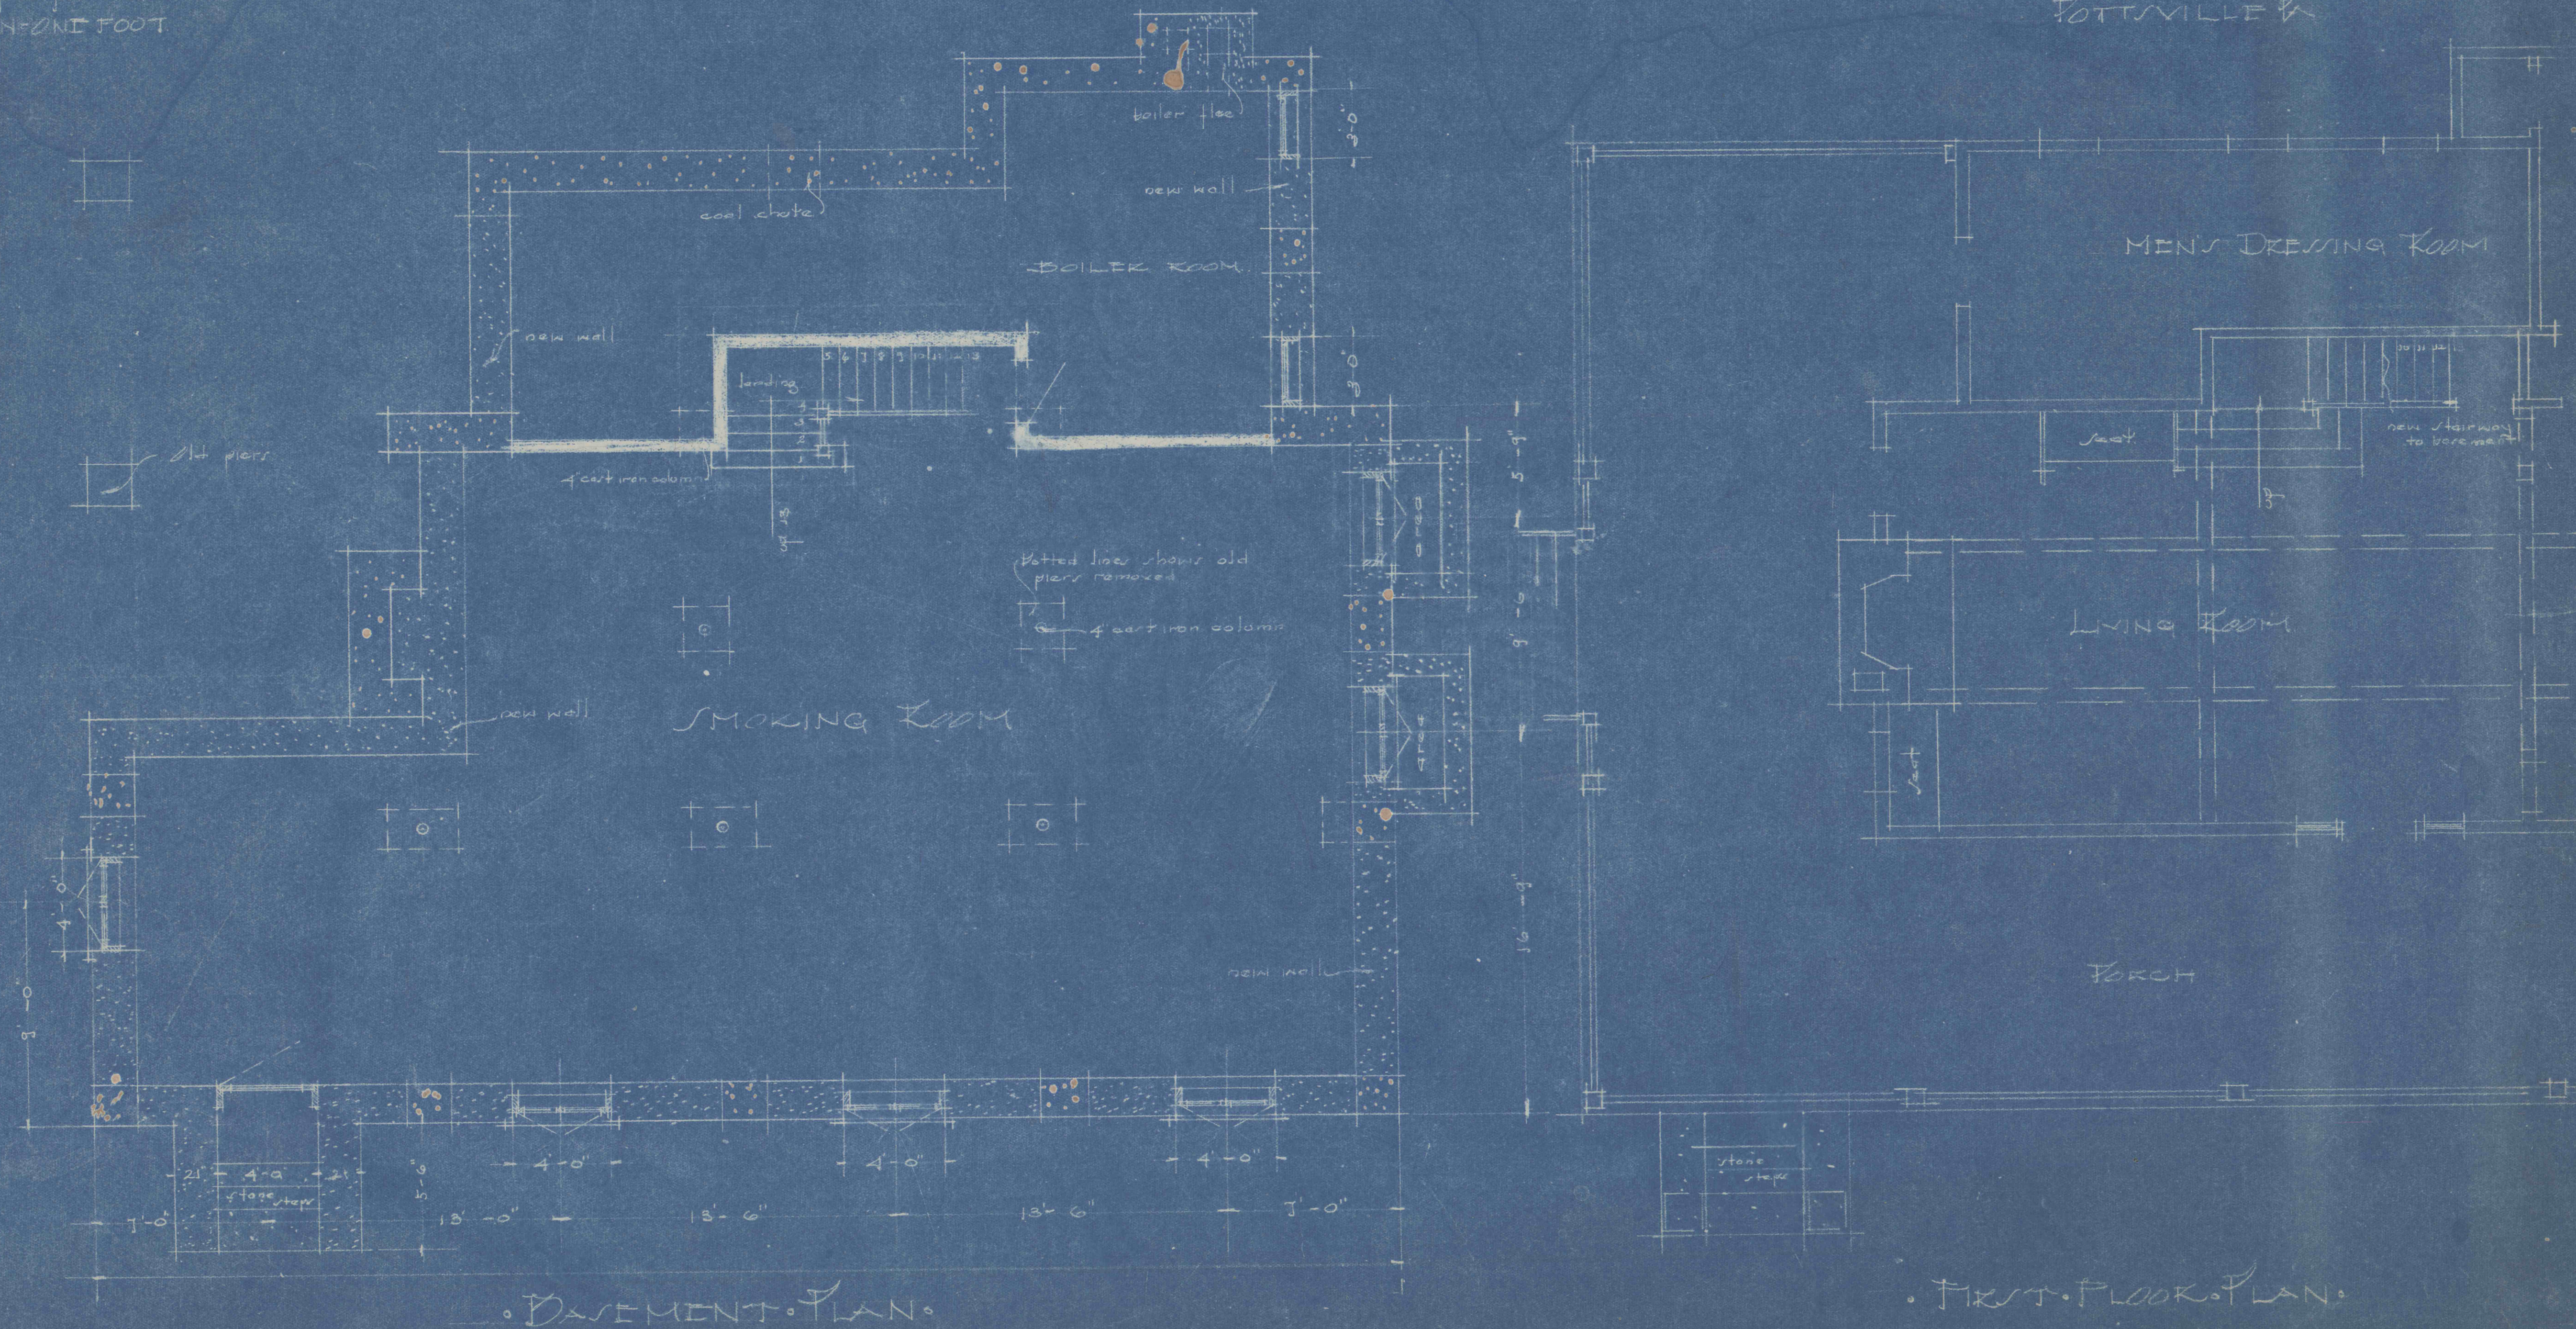

• BASEMENT PLAN •

• FIRST FLOOR PLAN •