


• ADDITIONS AND ALTERATIONS •
 - for the -
 • POTTSVILLE OUT-DOOR CLUB •
 • POTTSVILLE, PA. •

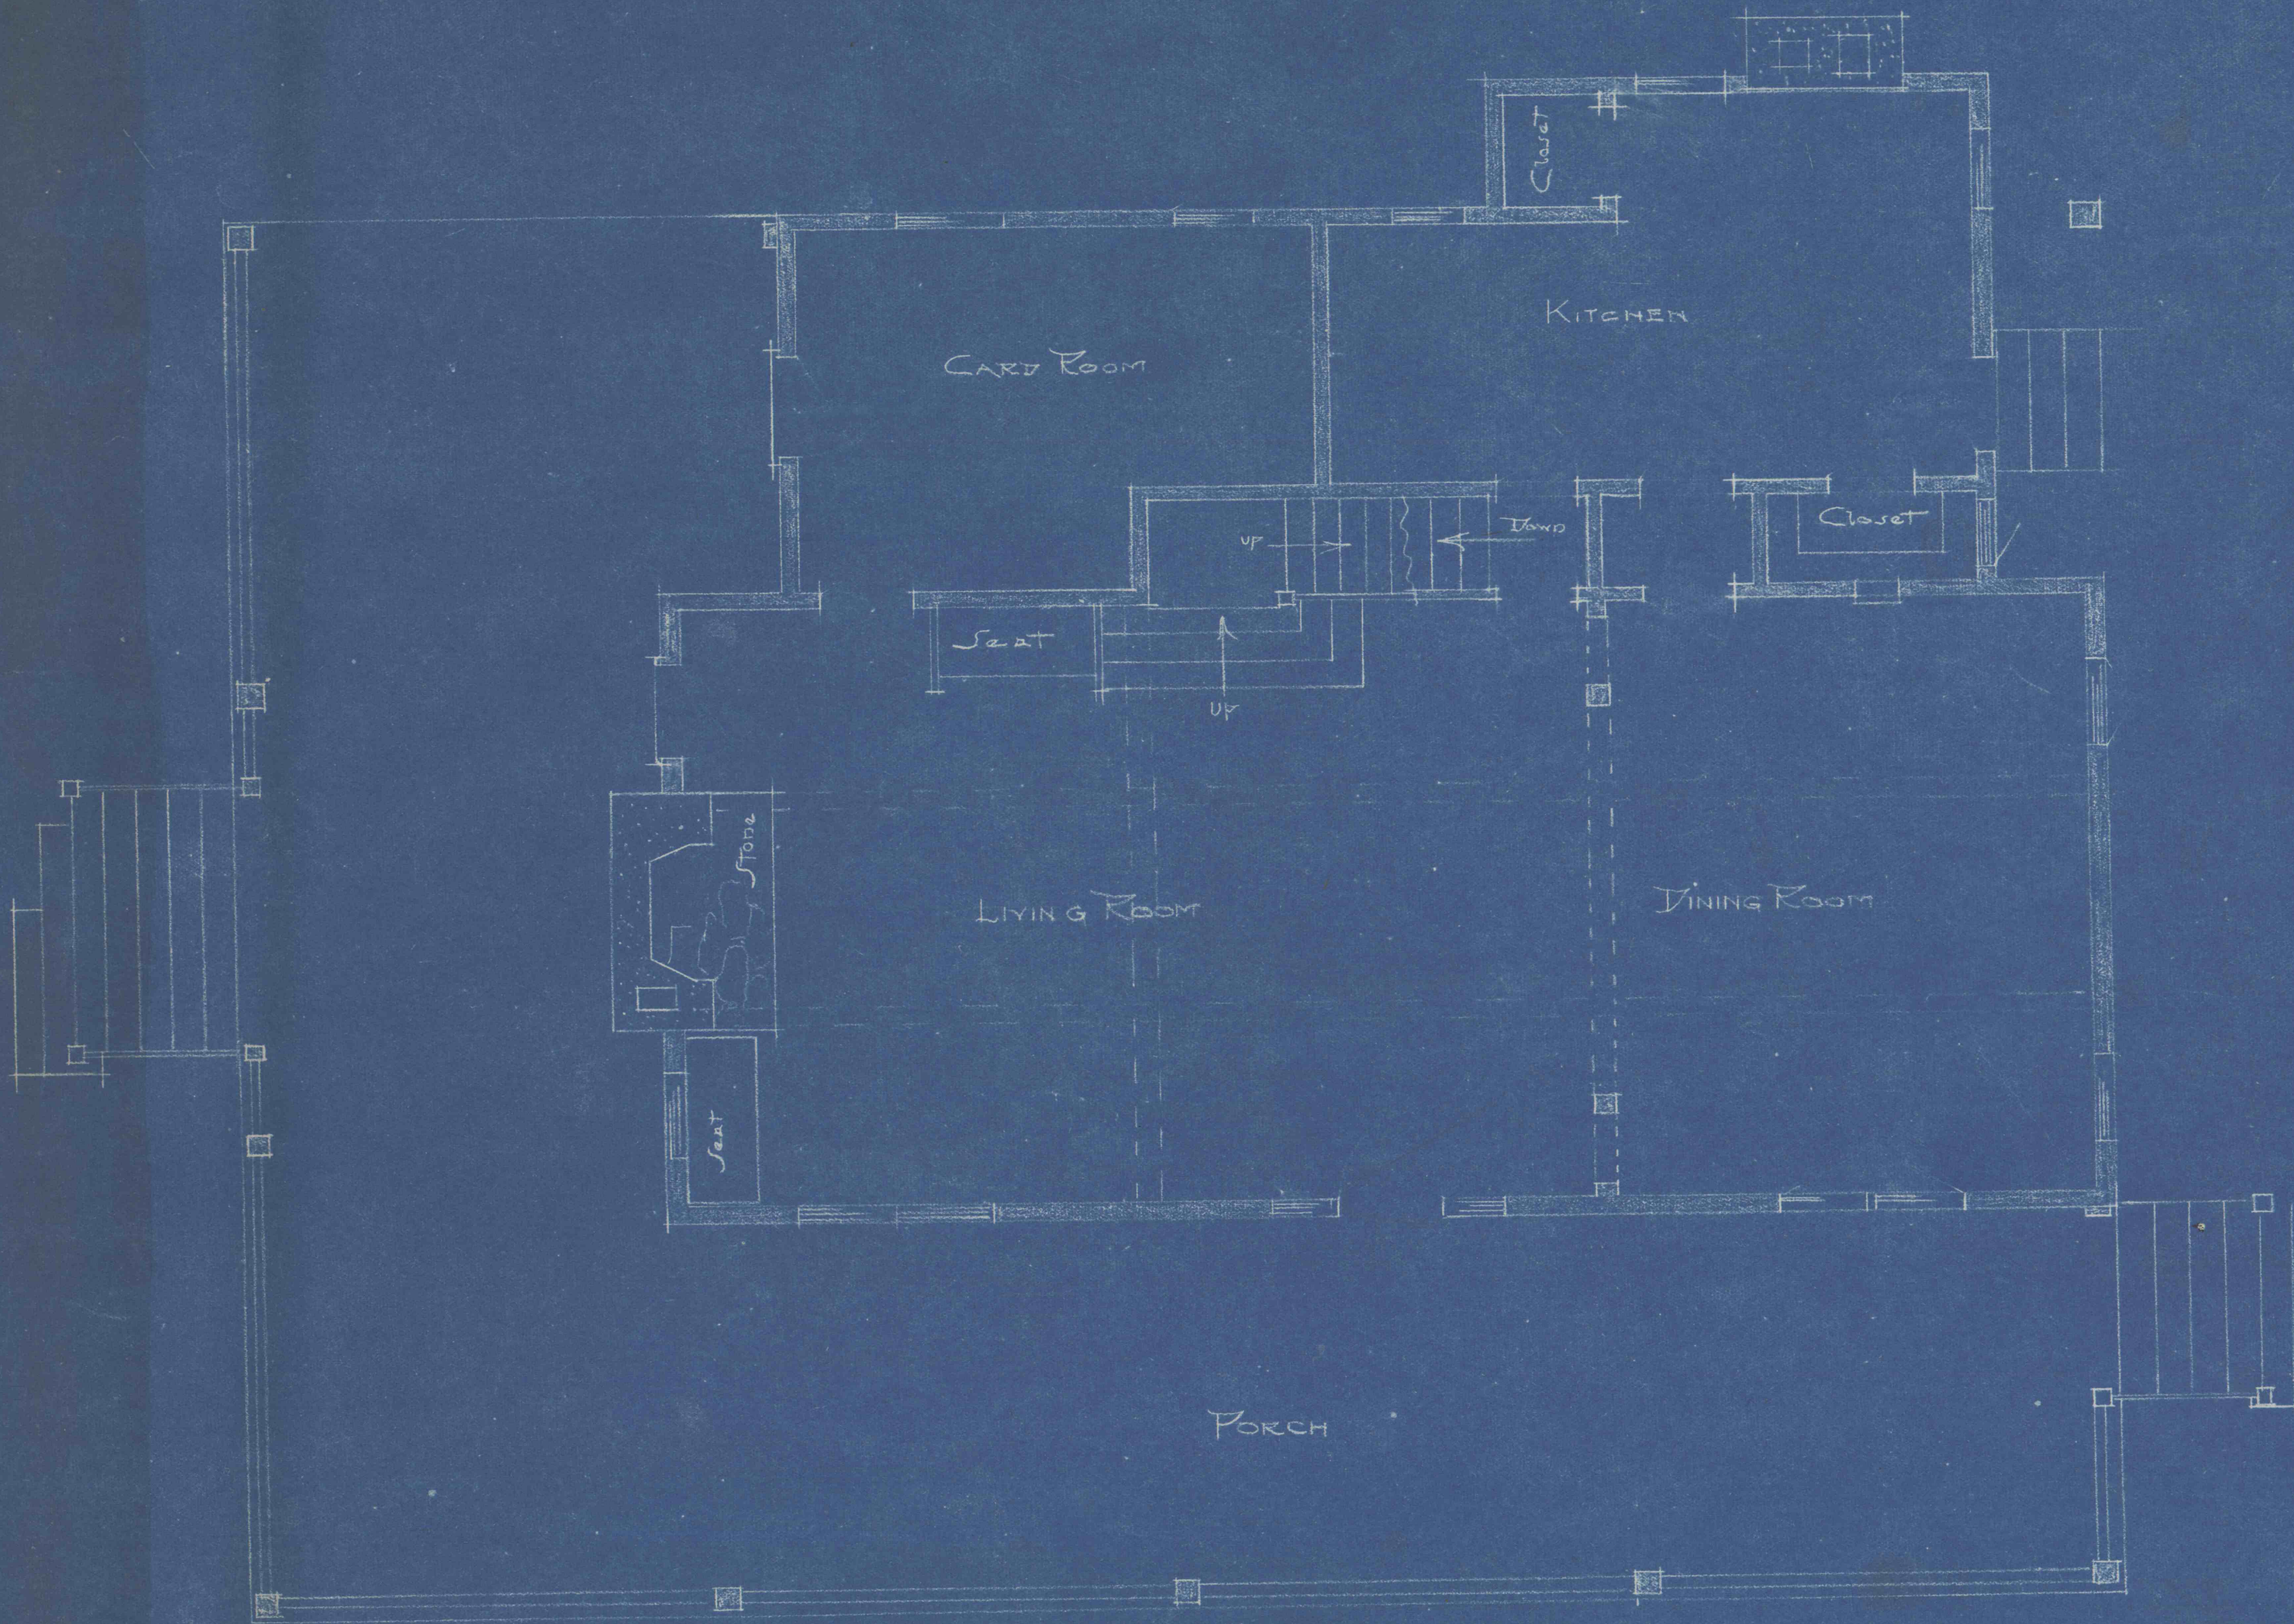

• SHEET No. 5/0 •
 • JOB No. 5/0 •
 • DATE - MAY - 11 - 1910 •
 • SCALE - 1/4" = 1 foot •

• FIRST FLOOR PLAN •

• FRANK X. REILLY •
 • ARCHITECT •
 • 112 S. CENTER ST. •
 • POTTSVILLE, PA. •