
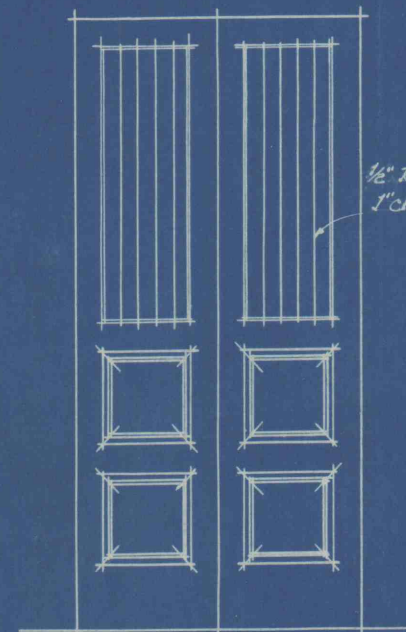


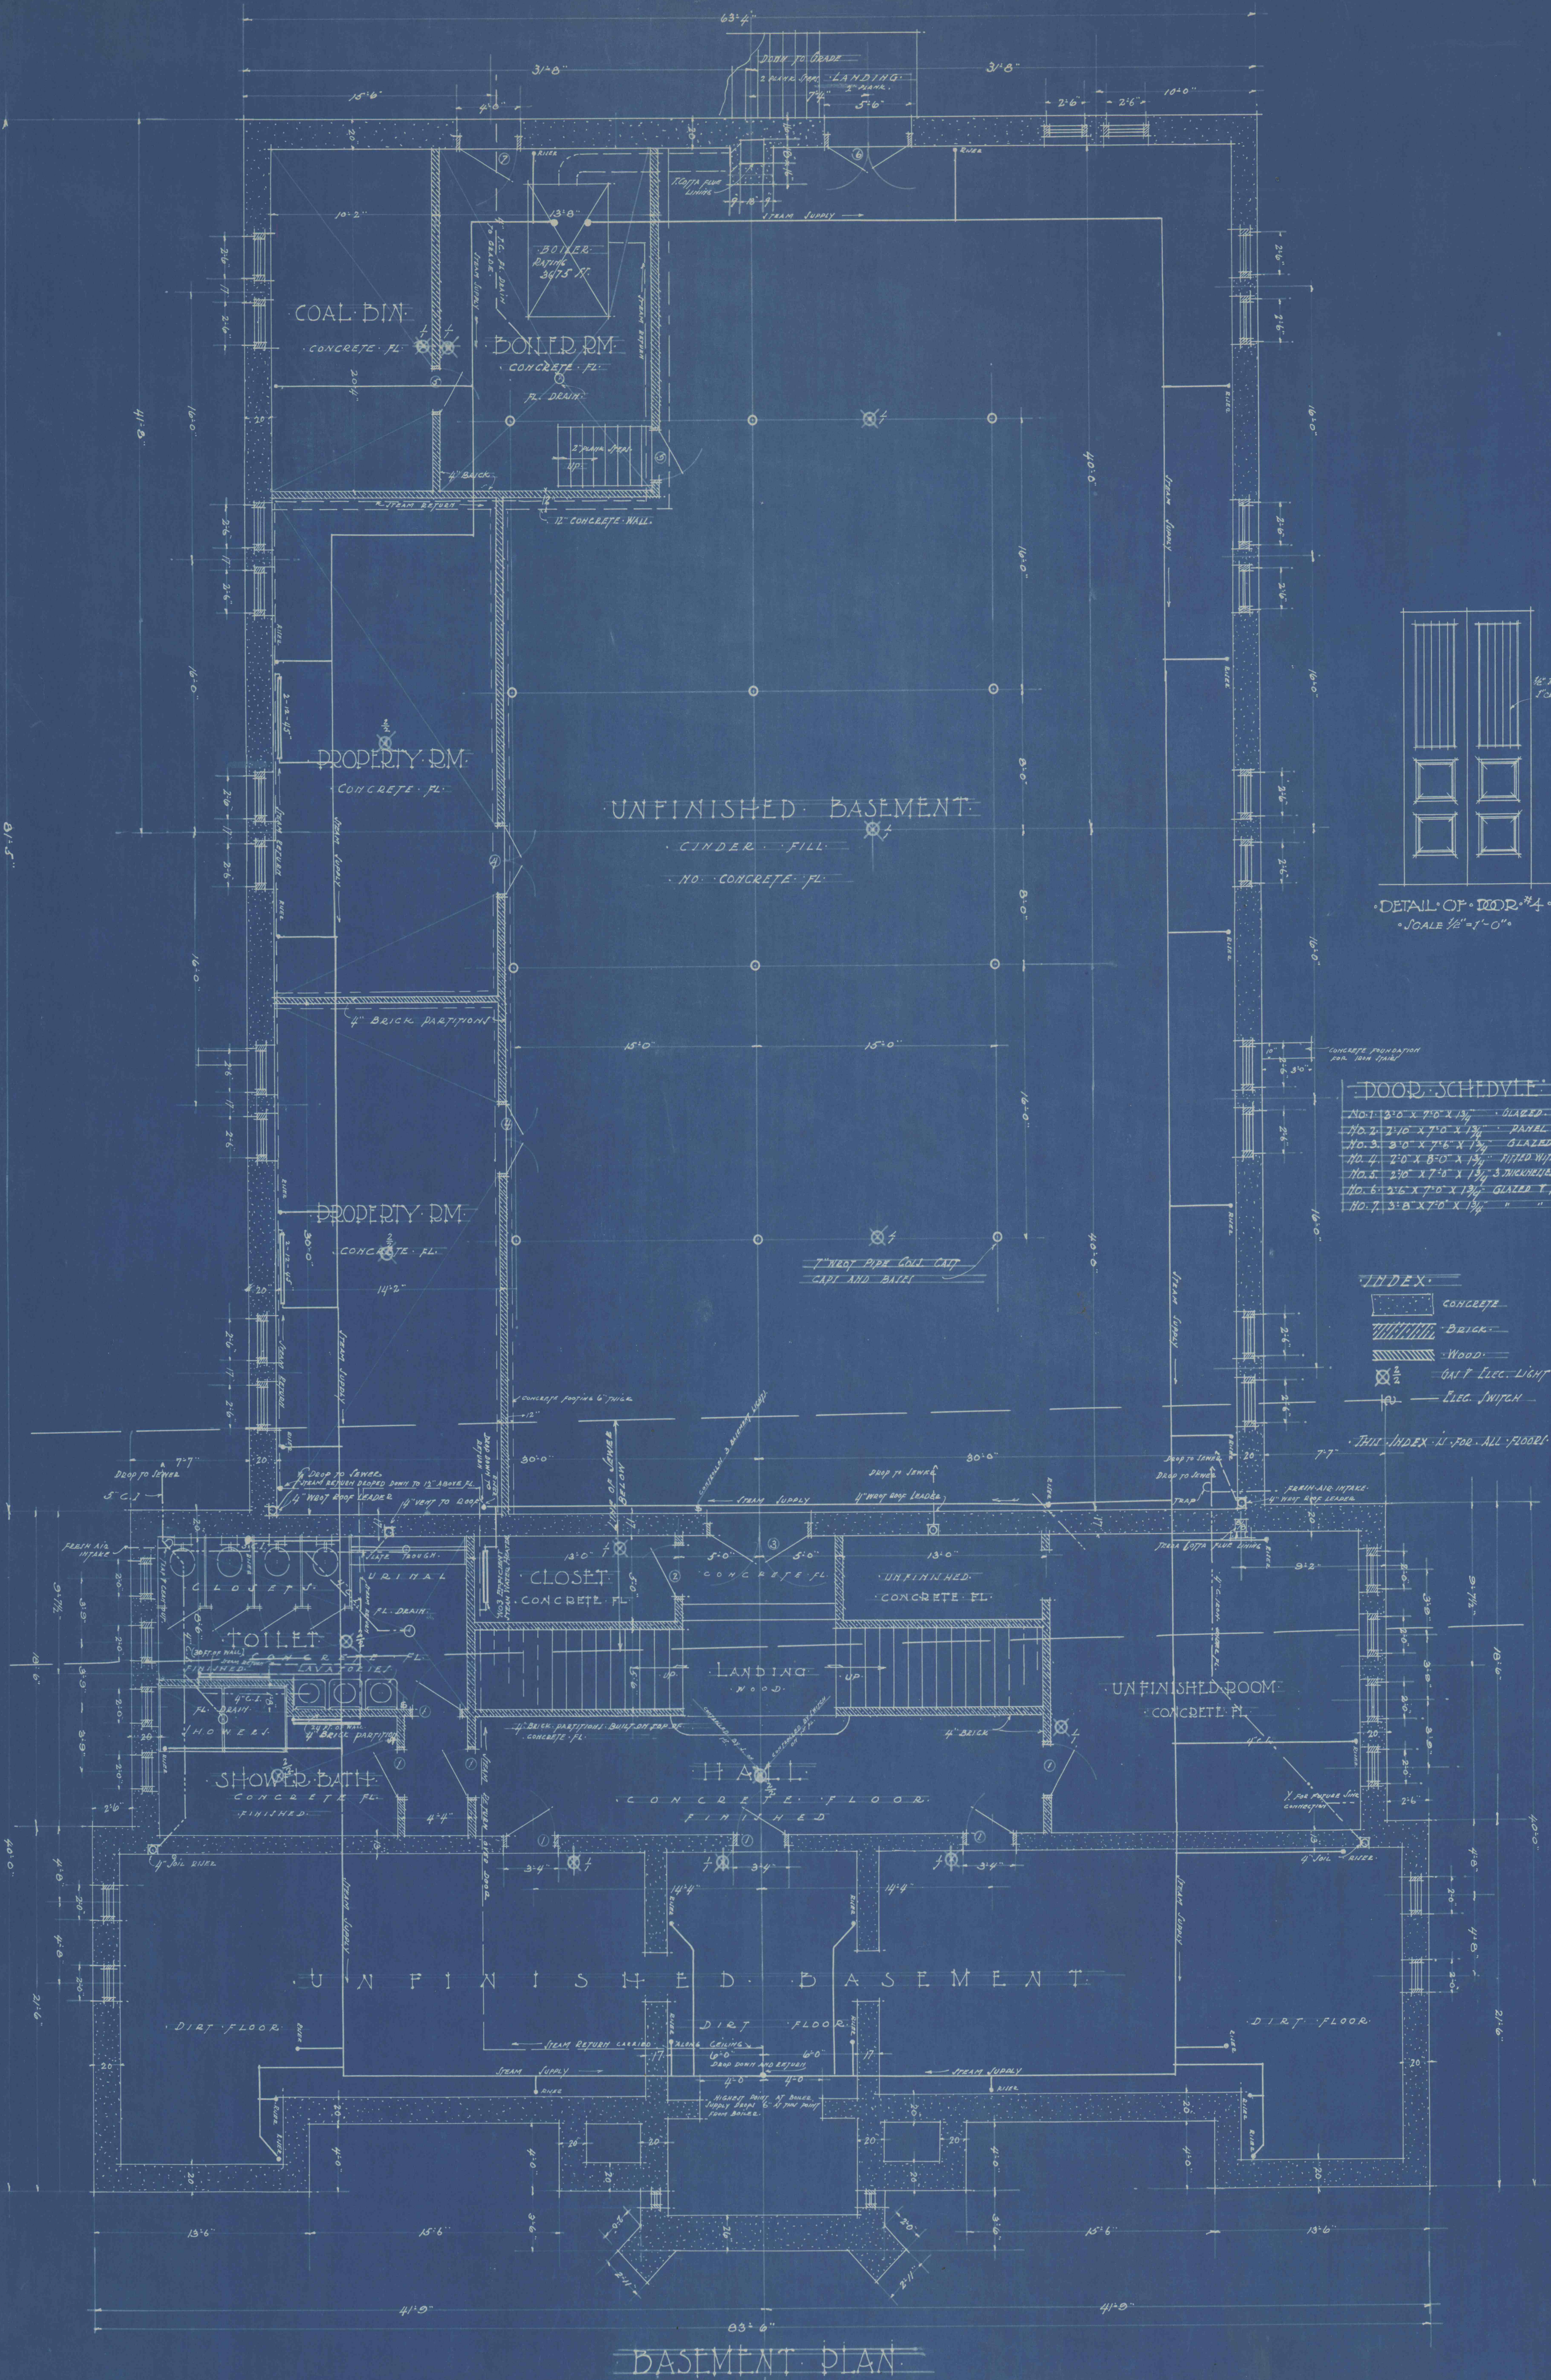

DETAIL OF DOOR NO. 4.
SCALE 1/2" = 1'-0"

DOOR SCHEDULE

NO. 1	13'-0" X 7'-0" X 1 1/2"	GLAZED
NO. 2	7'-0" X 7'-0" X 1 1/2"	PANEL
NO. 3	8'-0" X 7'-6" X 1 1/2"	GLAZED
NO. 4	2'-0" X 8'-0" X 1 1/2"	FILLED WITH IRON GRATE
NO. 5	2'-0" X 7'-0" X 1 1/2"	3 INCHES OF BRICKWORK
NO. 6	2'-0" X 7'-0" X 1 1/2"	GLAZED
NO. 7	3'-0" X 7'-0" X 1 1/2"	"

INDEX

	CONCRETE
	BRICK
	WOOD
	GAS & Elec. LIGHT
	Elec. SWITCH

THIS INDEX IS FOR ALL FLOORS

BASMENT PLAN