


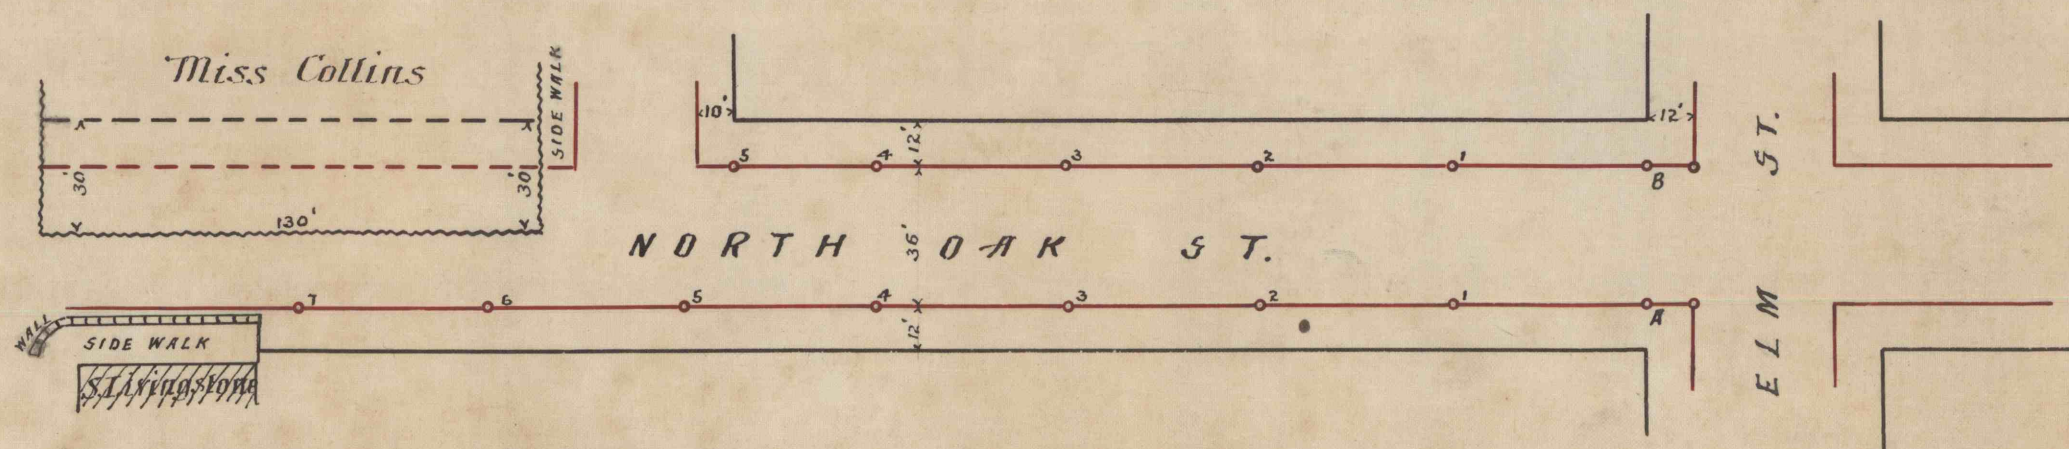

PLAN AND PROFILES OF NORTH OAK ST.

TAMAQUA PA.

SCALES Hor. 1" = 50'
Ver. 1" = 10'

Heber S. Thompson
James Archbald Jr. ENGINEERS

