


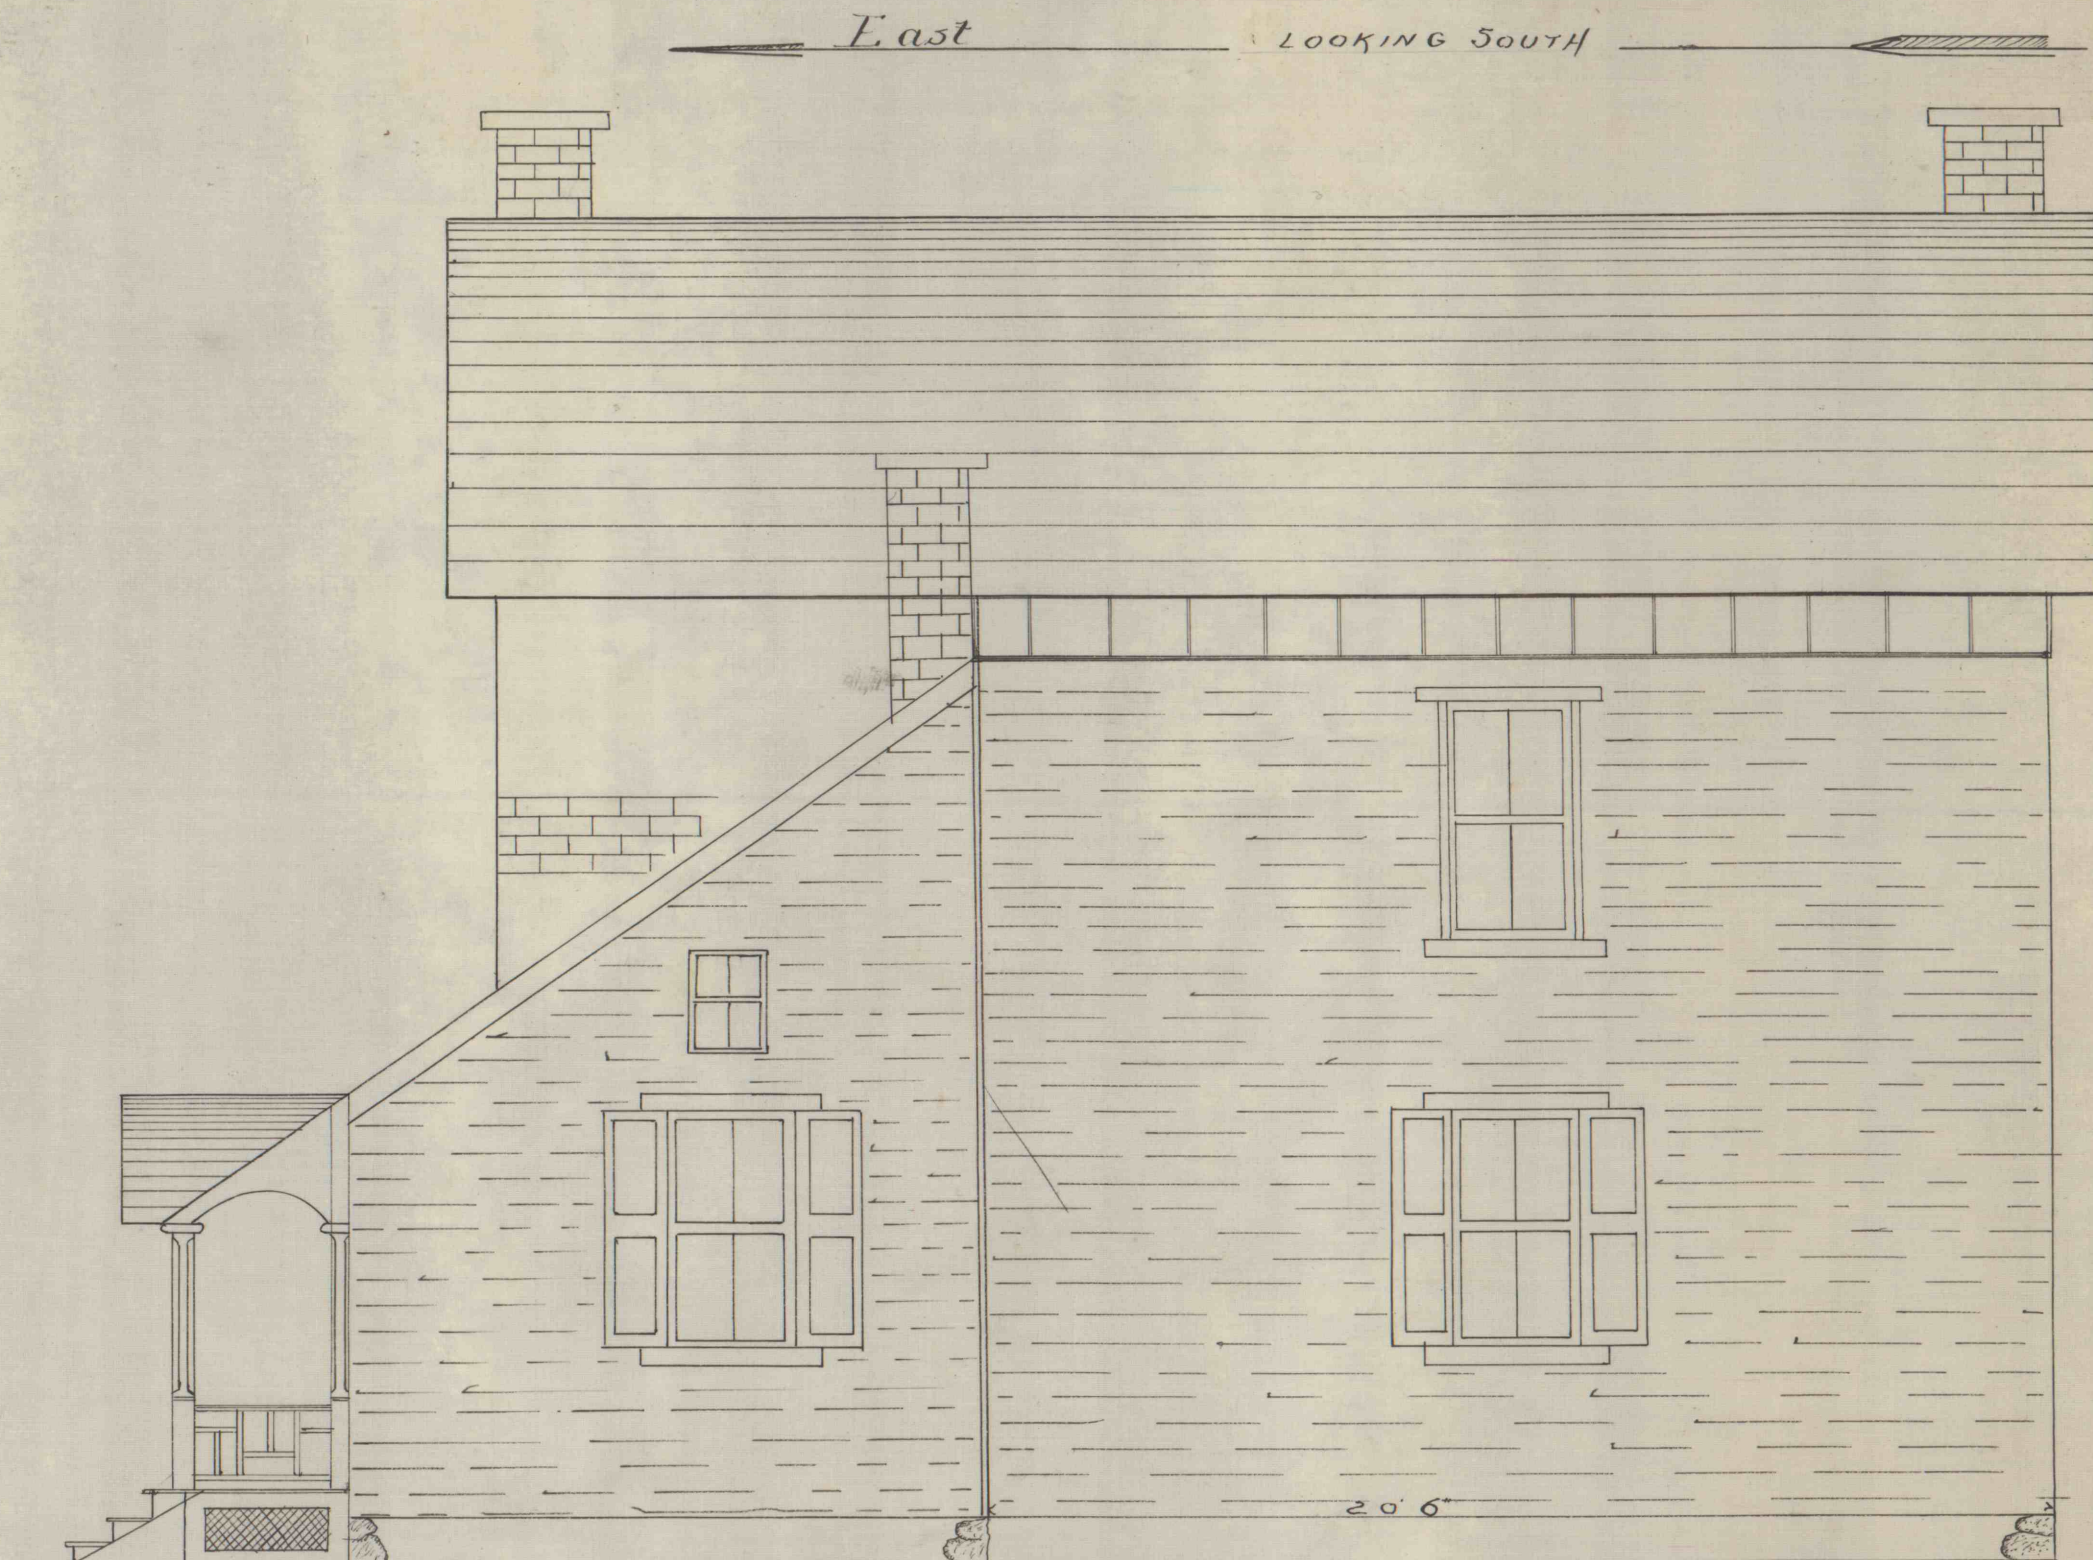

SKETCH (NO. 3)

SHOWING REAR ELEVATION FARM HOUSE NO. 2.
WITH PROPOSED ADDITION OF DINING ROOM

SCALE 1" = 4'

POTTSVILLE, PA. APR. 1893.
1006-F

HEBER S. THOMPSON
ENGINEER GIRARD ESTATE.