



Plans and Front Elevation
of
Superintendent's House
AT
Vesta No. 5 Mine
Scale 1/4"=1' Nov. 22, 09
Vesta Coal Co.

Contractor's Price \$2665


Note:-
All floor joists to be well X braced

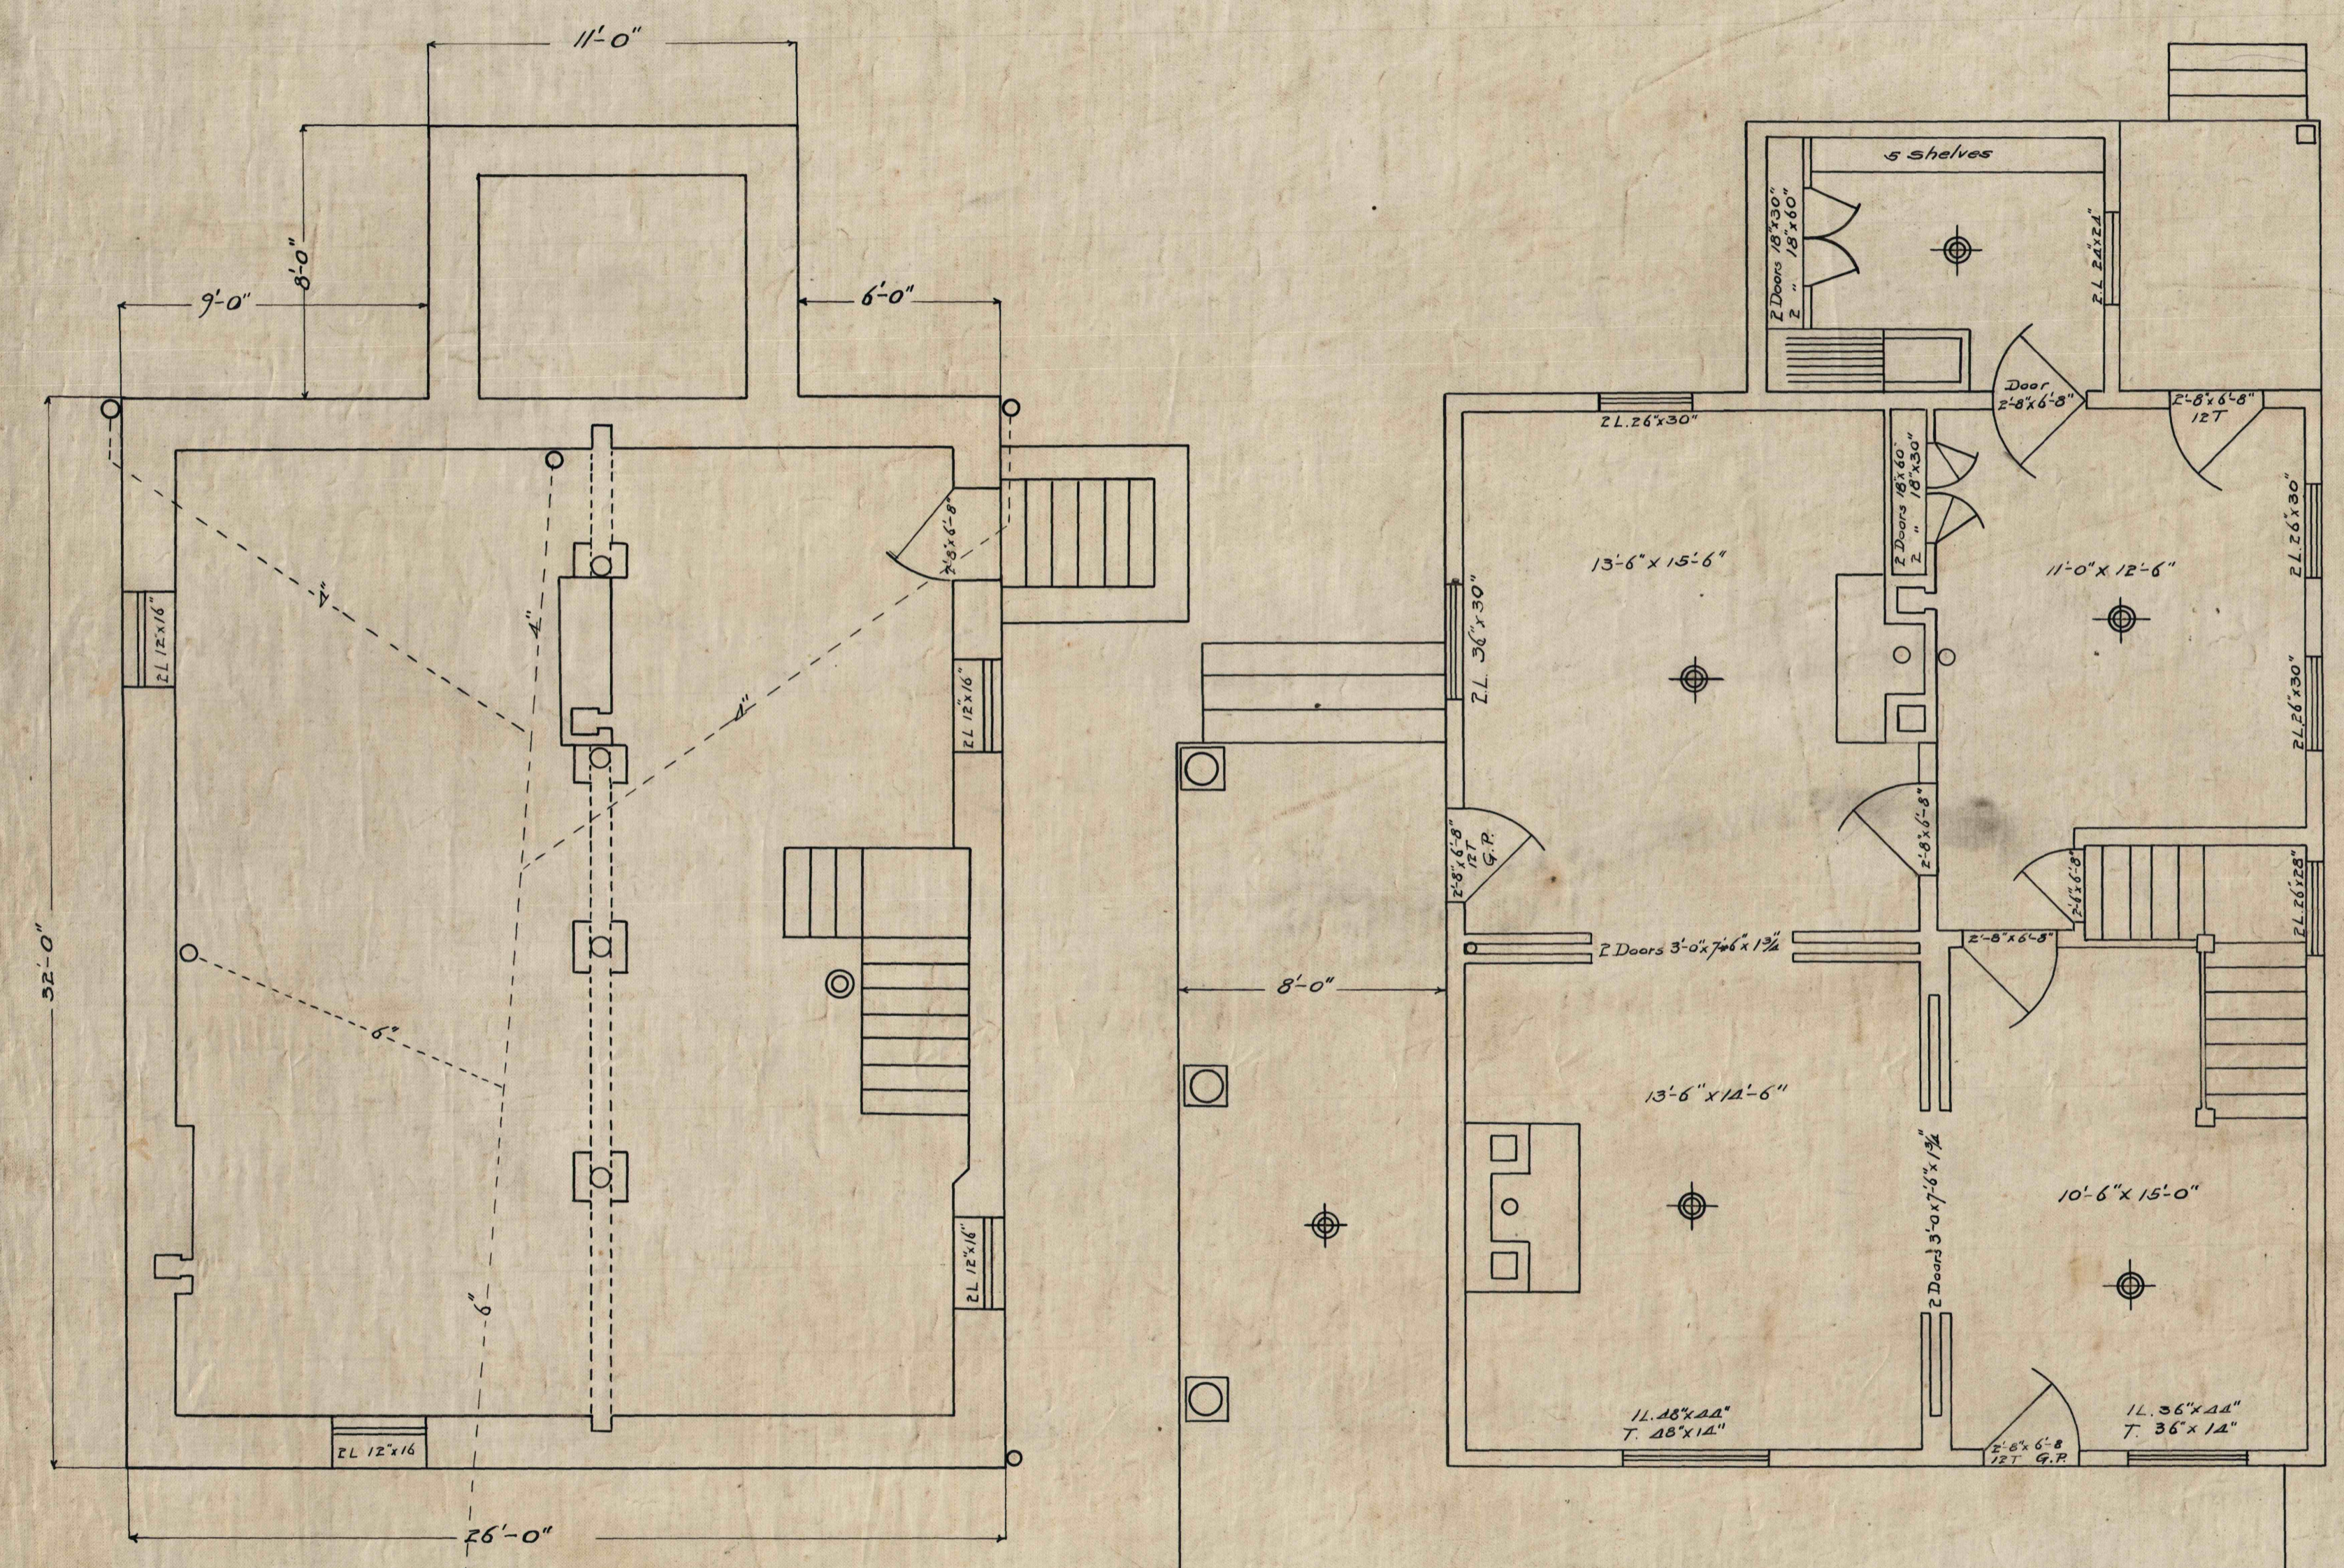


FOUNDATION PLAN

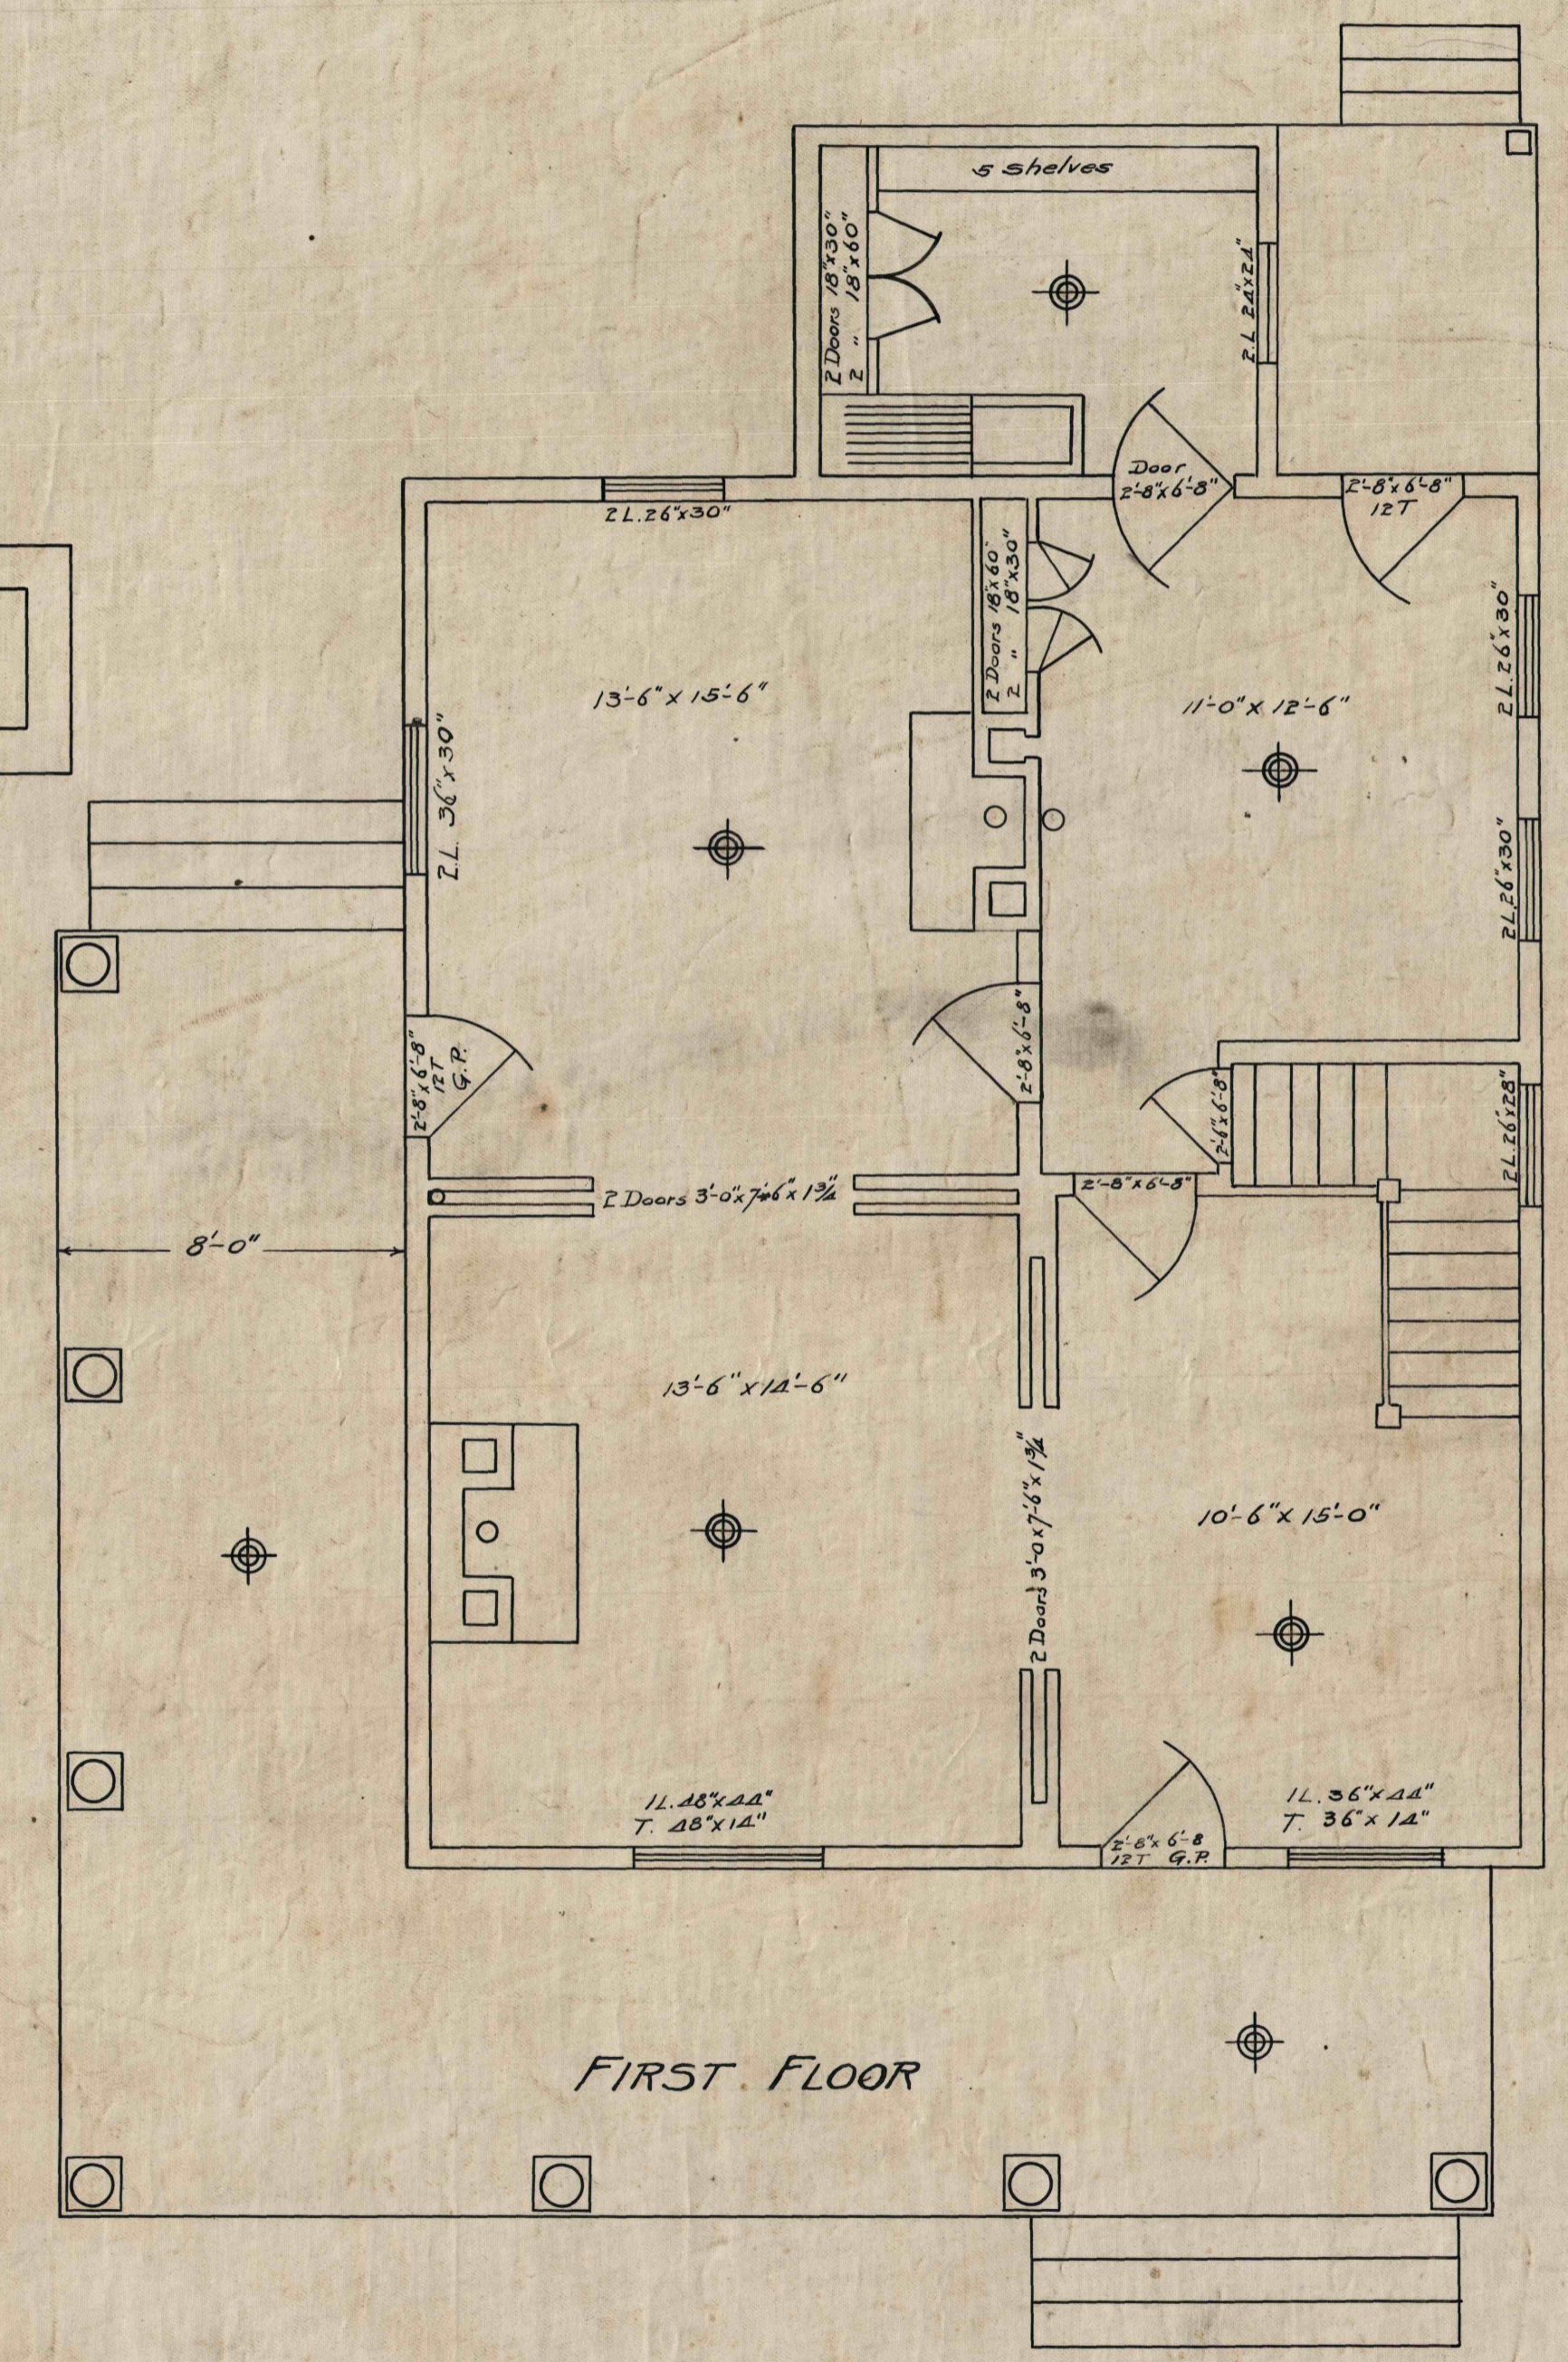


FIRST FLOOR

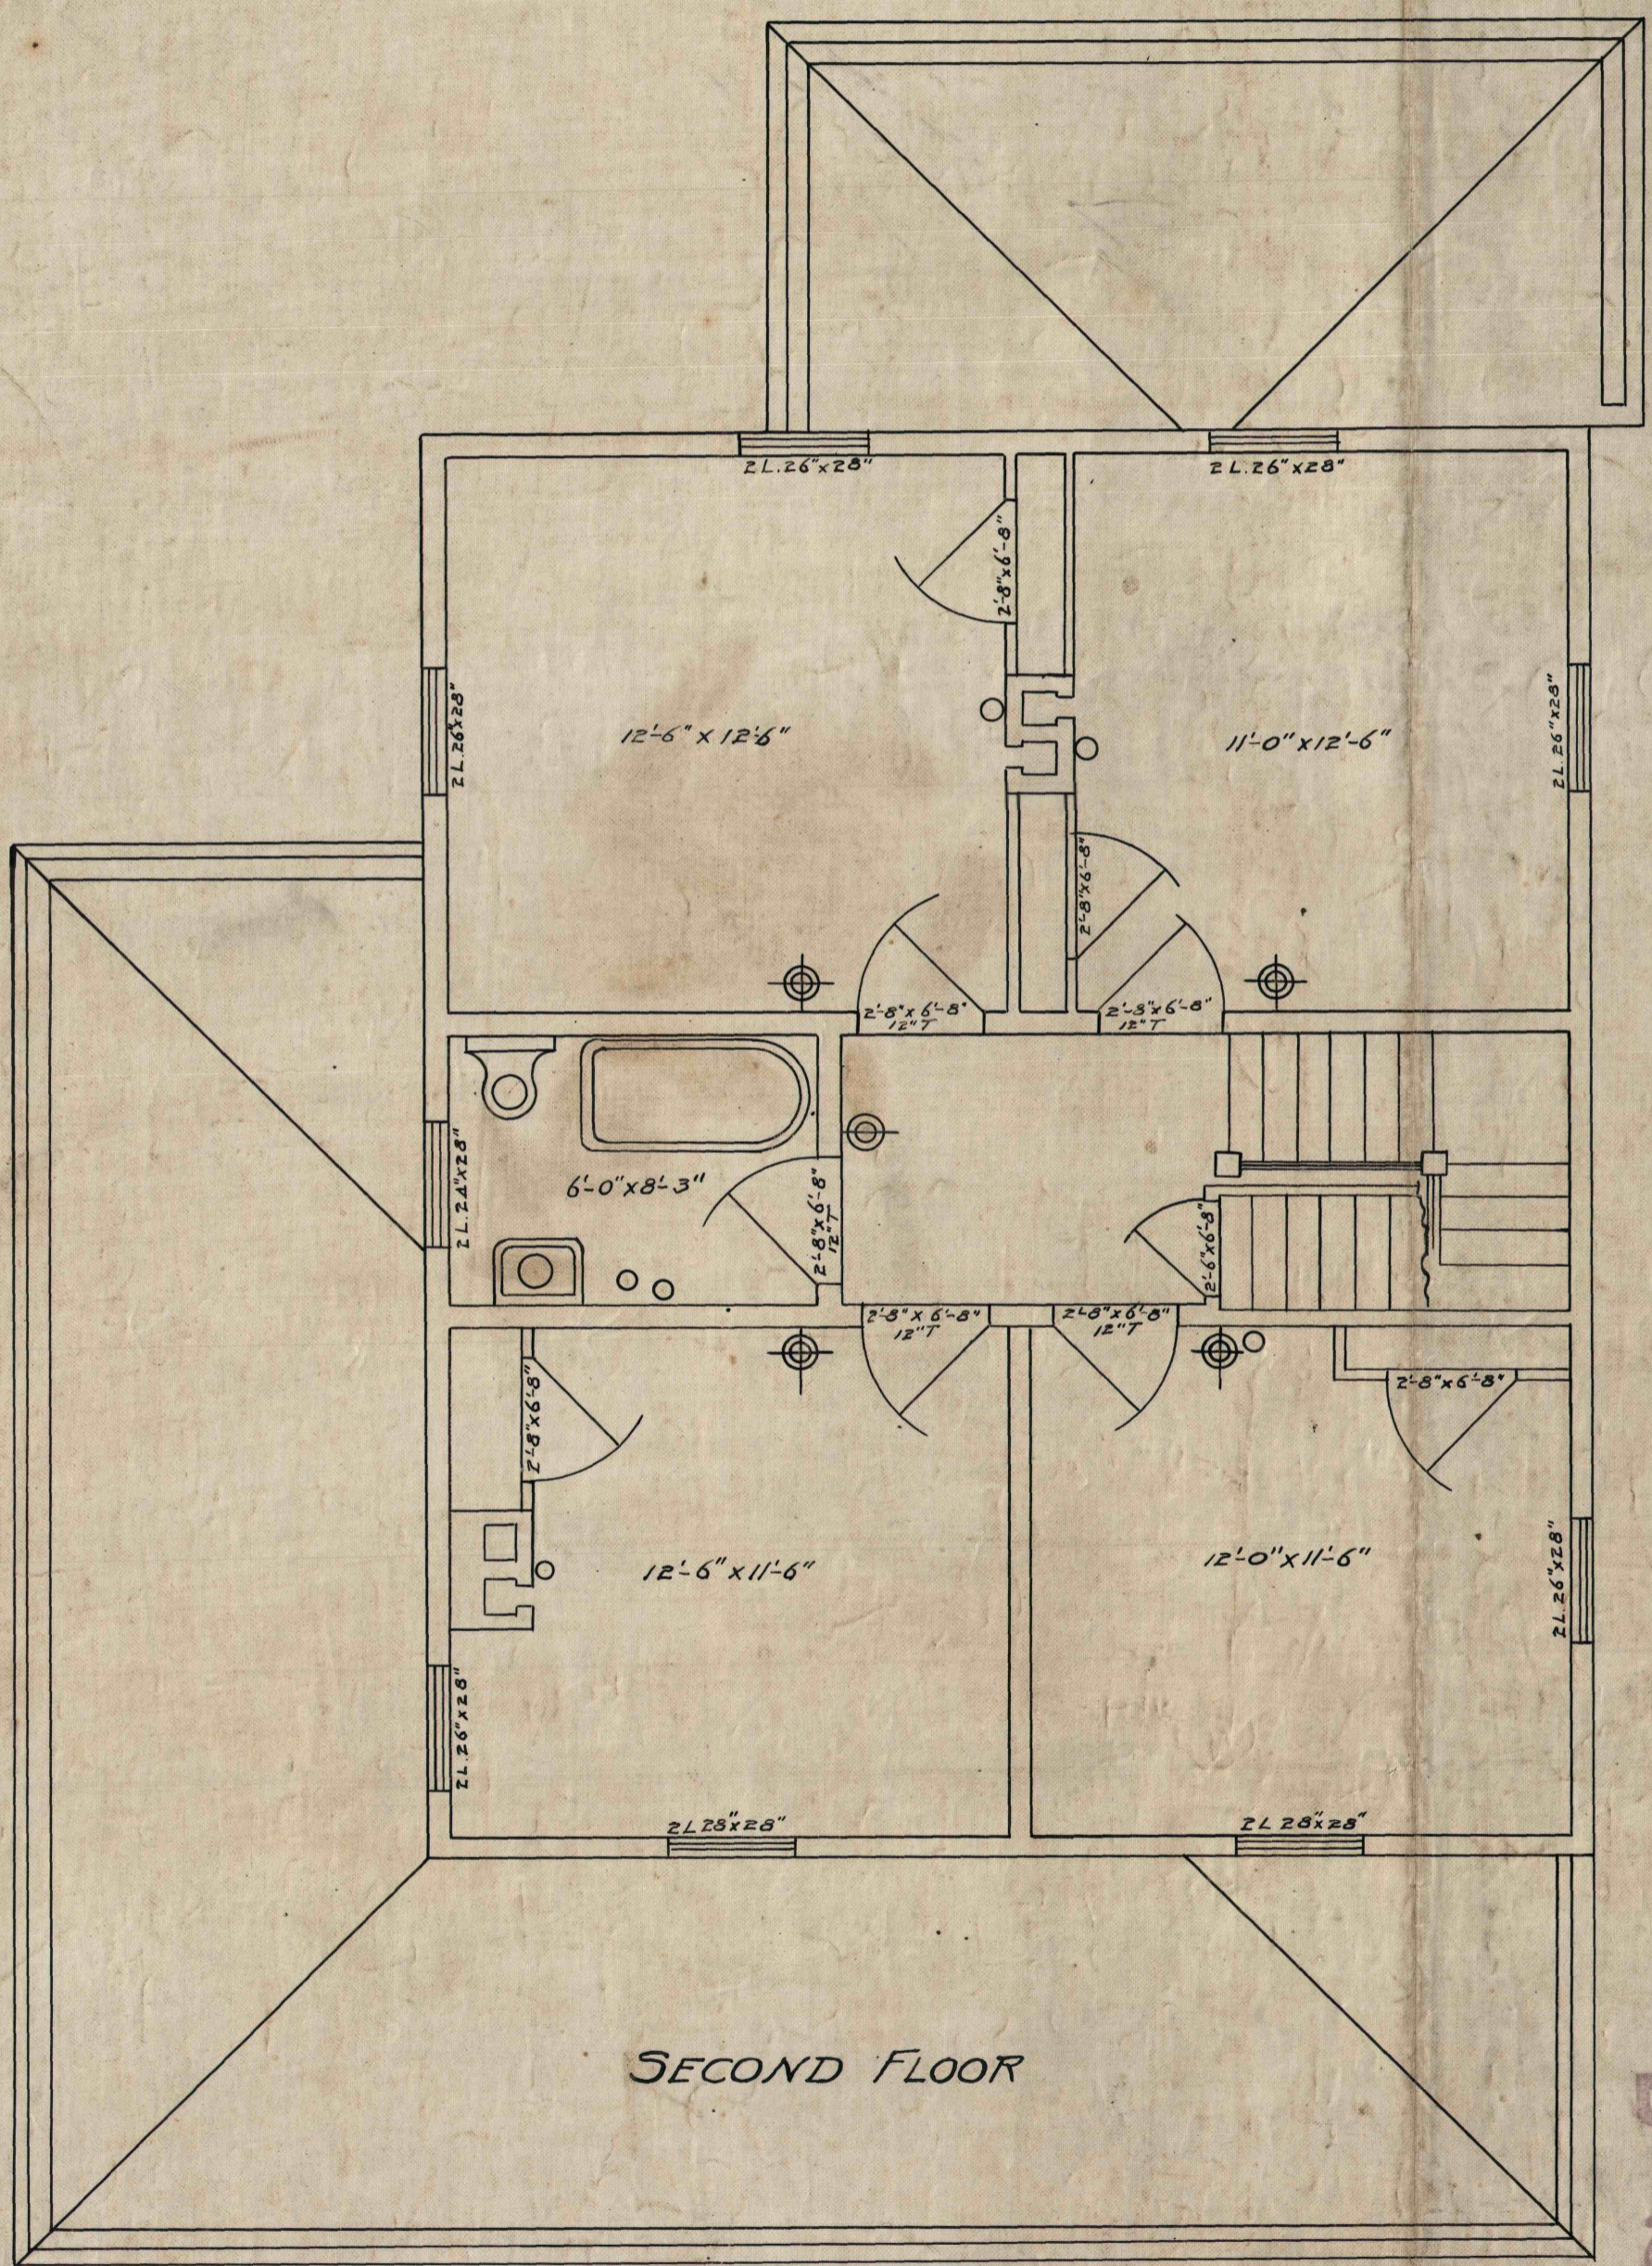

SECOND FLOOR

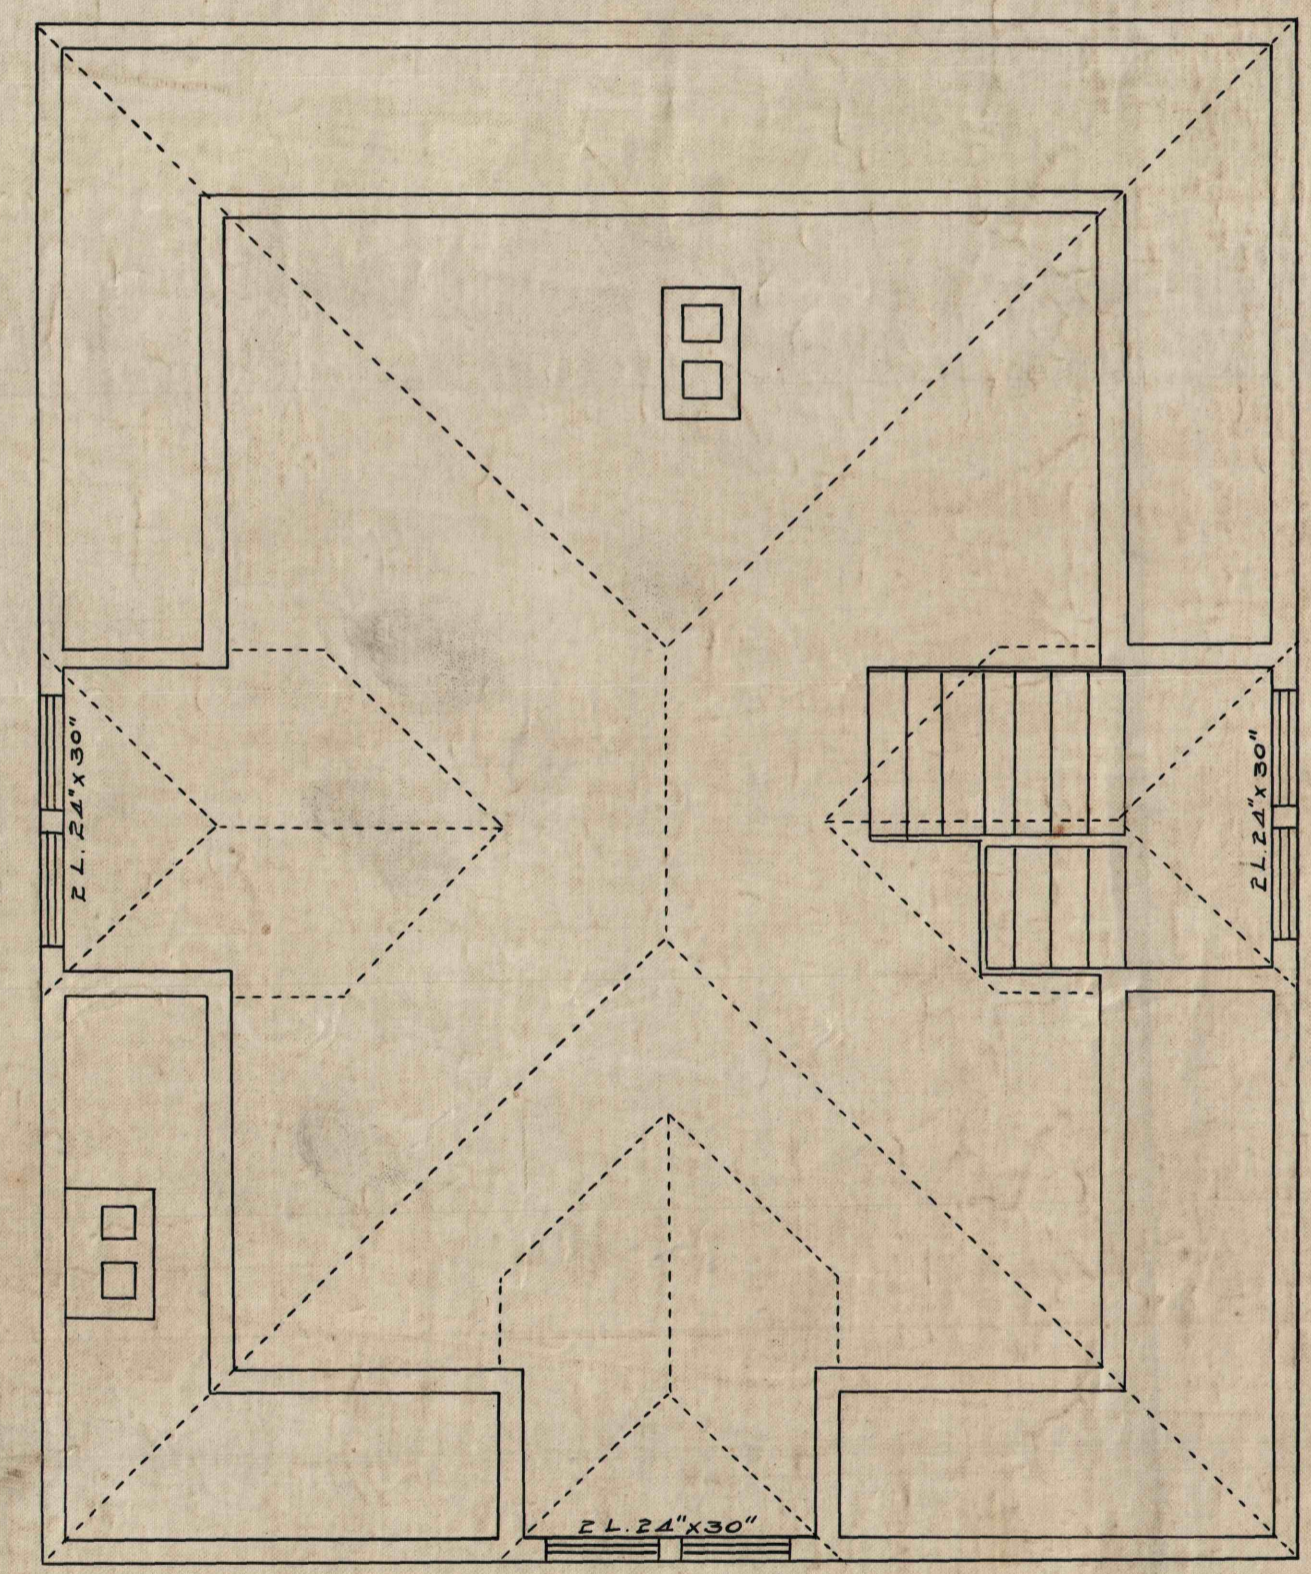

THIRD FLOOR

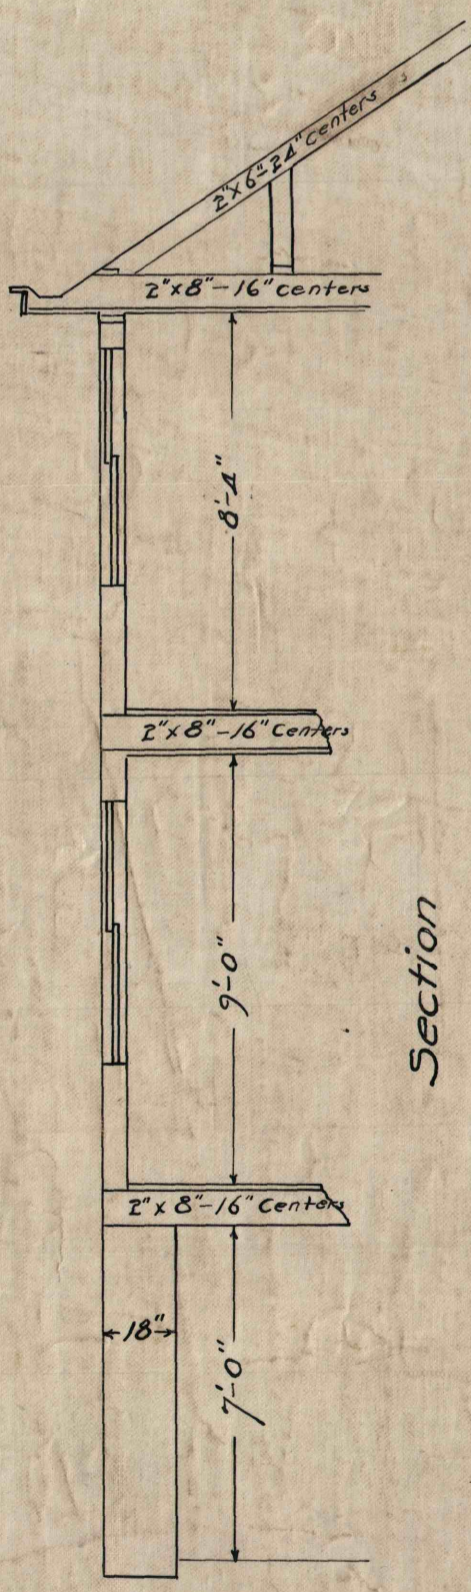

Section



FRONT ELEVATION