


DATE	REVISION	BY	CHK

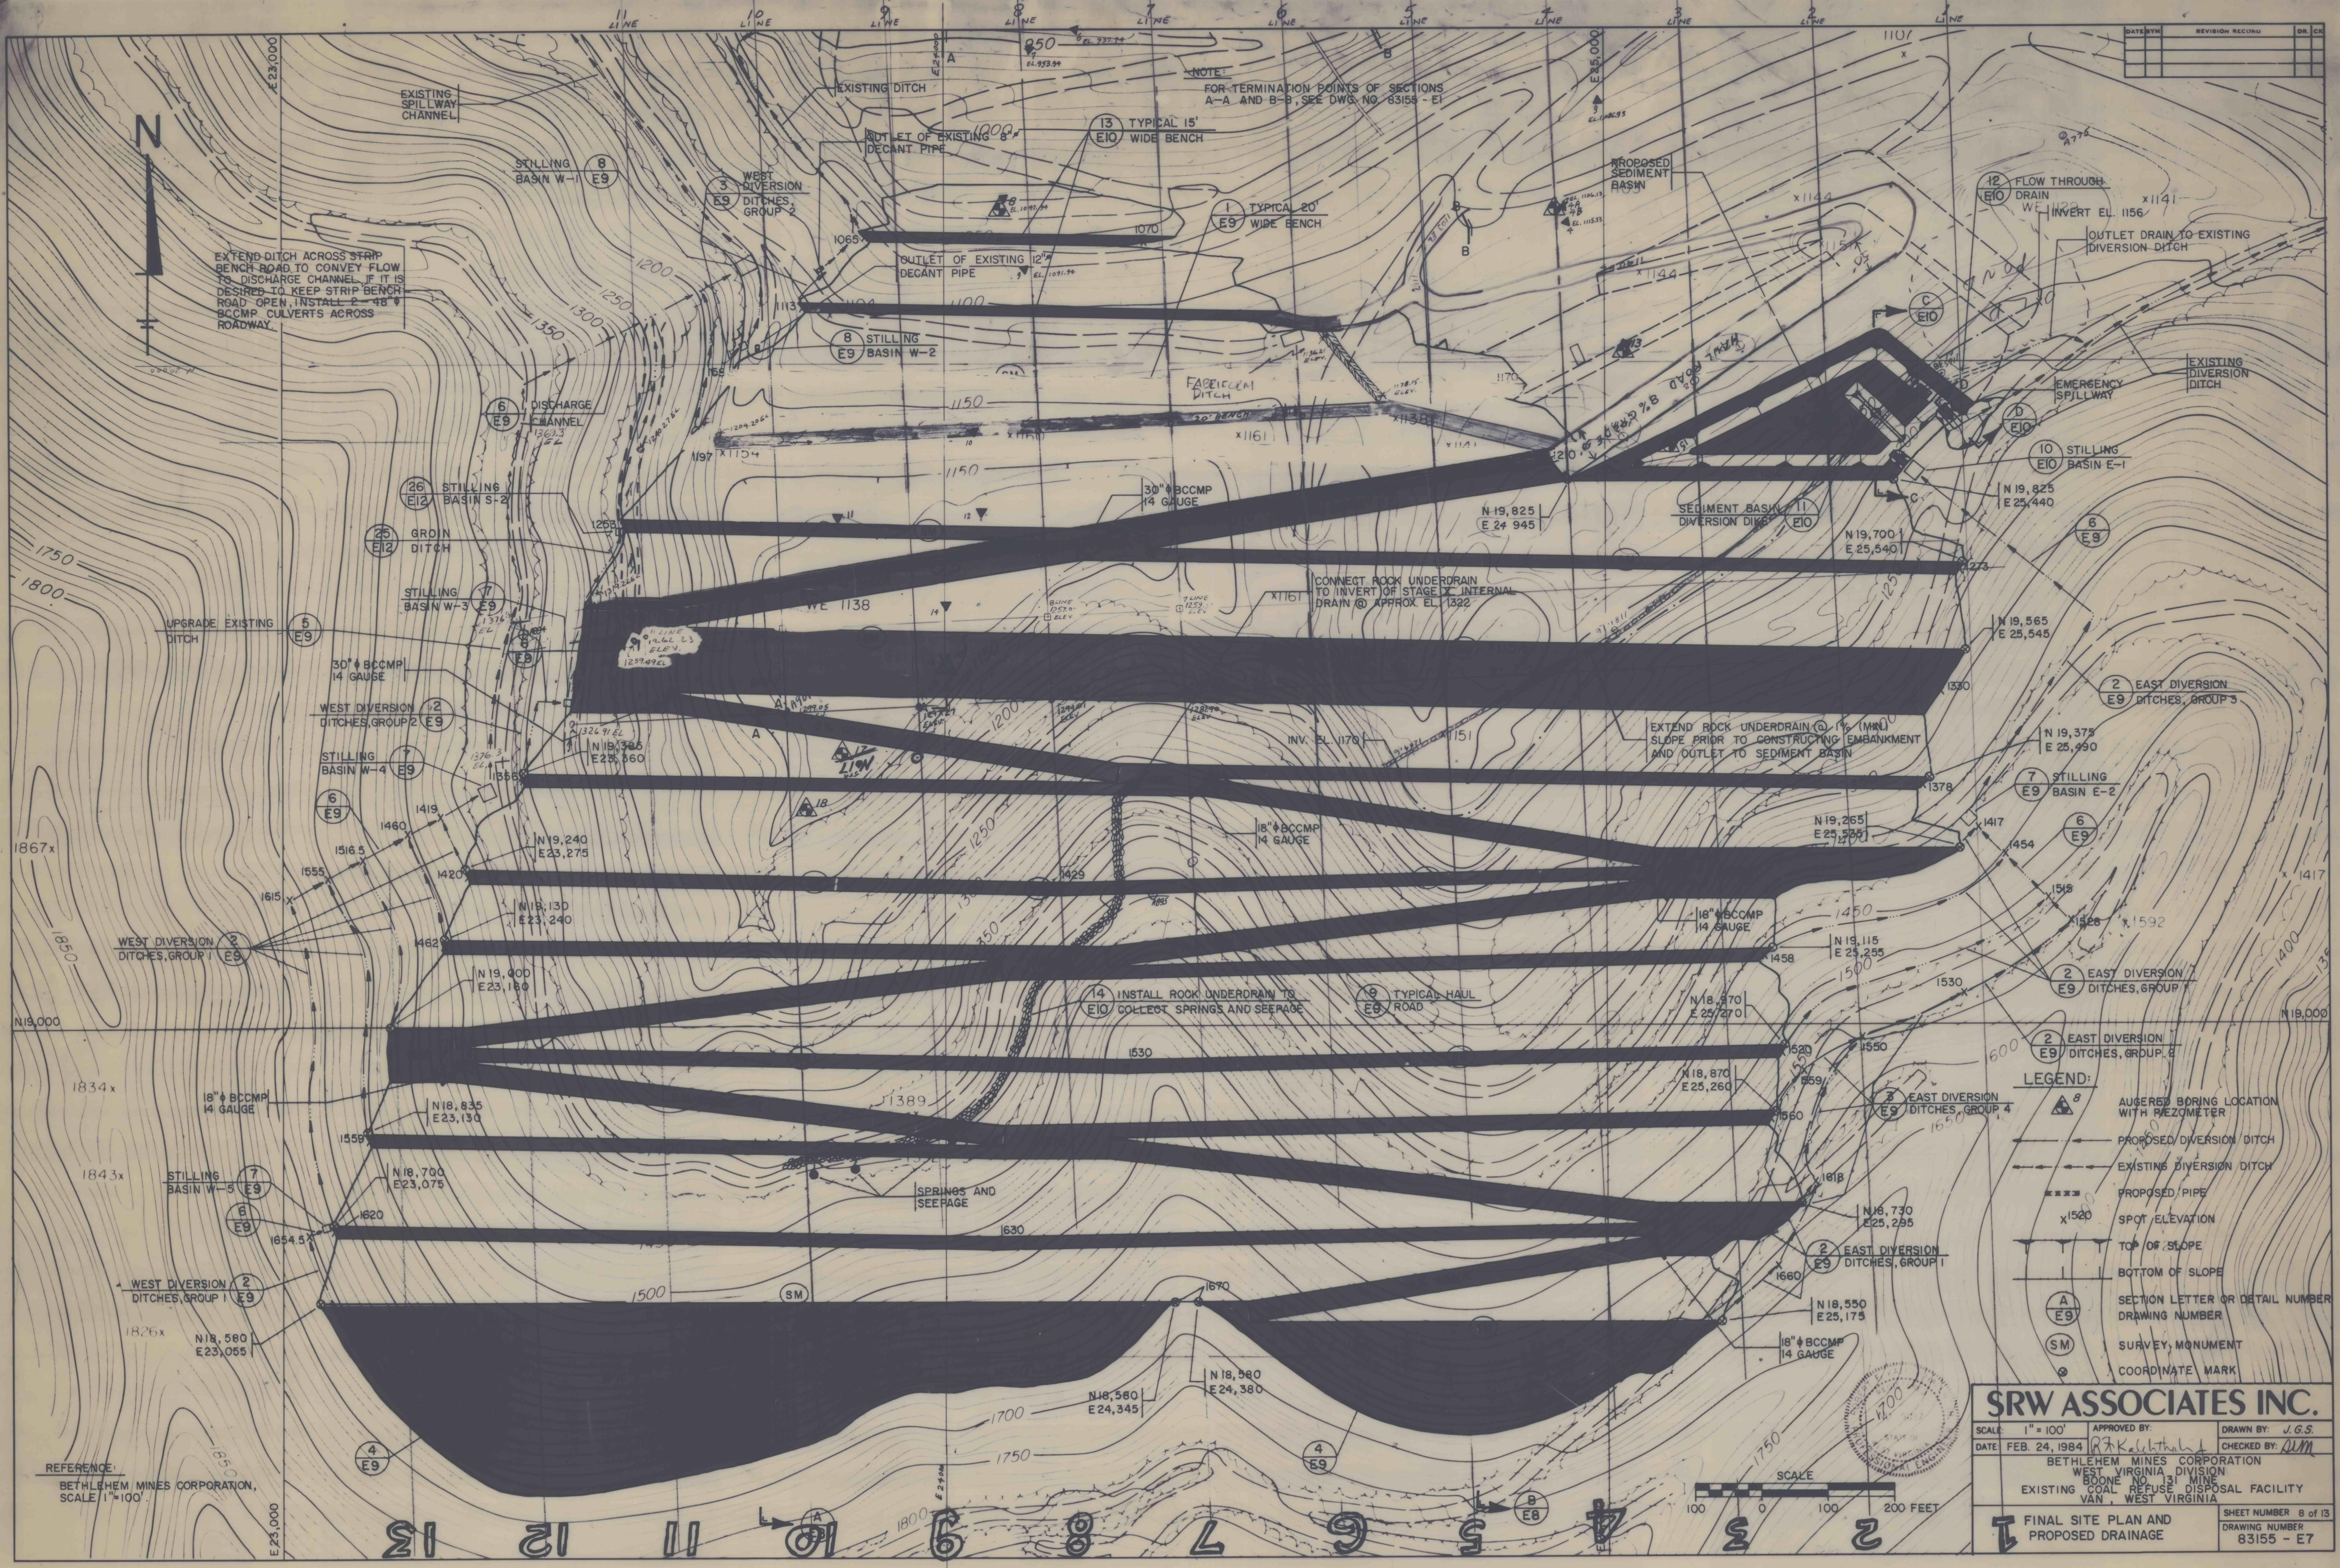

SRW ASSOCIATES INC.

SCALE: 1" = 100' APPROVED BY: *[Signature]* DRAWN BY: J.G.S.
 DATE: FEB. 24, 1984 CHECKED BY: *[Signature]*

BETHLEHEM MINES CORPORATION
 WEST VIRGINIA DIVISION
 BOONE NO. 13 MINE
 EXISTING COAL REFUSE DISPOSAL FACILITY
 VAN, WEST VIRGINIA

1 FINAL SITE PLAN AND PROPOSED DRAINAGE SHEET NUMBER 8 of 13
 DRAWING NUMBER 83155 - E7