


SECTIONS


COURSES AND DISTANCES

- A' ① S. 67'-07"-00" W. - 48.96'
② N. 17'-42"-00" E. - 405.75'
③ S. 60'-04"-00" E. - 50.01'
④ S. 17'-42"-58" W. - 399.58'
CONTAINING 0.45 ± ACRES
- B' ① S. 16'-10"-00" W. - 382.45'
② S. 58'-49"-00" W. - 304.40'
③ S. 22'-53"-00" W. - 13.15'
④ N. 51'-21'-19" W. - 156.08'
⑤ N. 51'-21'-19" W. - 497.41' 463.45
⑥ N. 58'-46"-00 E. - 81.23'
⑦ N. 22'-53"-00" E. - 209.30'
⑧ N. 67'-53"-00" E. - 277.25'
⑨ S. 67'-07"-00" E. - 486.49'
CONTAINING 8.55 ACRES ±

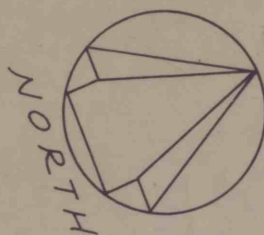


EXISTING UTILITIES

UNILEC (United Electric Cooperative)
P.O. Box 688, Rt. 255
DuBois, Pa 15801
Contact Person: James Corbett (814) 371-8570

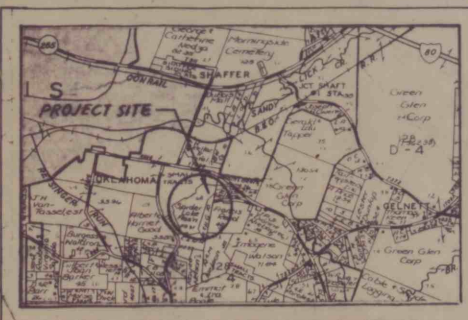

LOCATION MAP
SCALE: $1\frac{1}{4}'' = 1 \text{ MILE}$

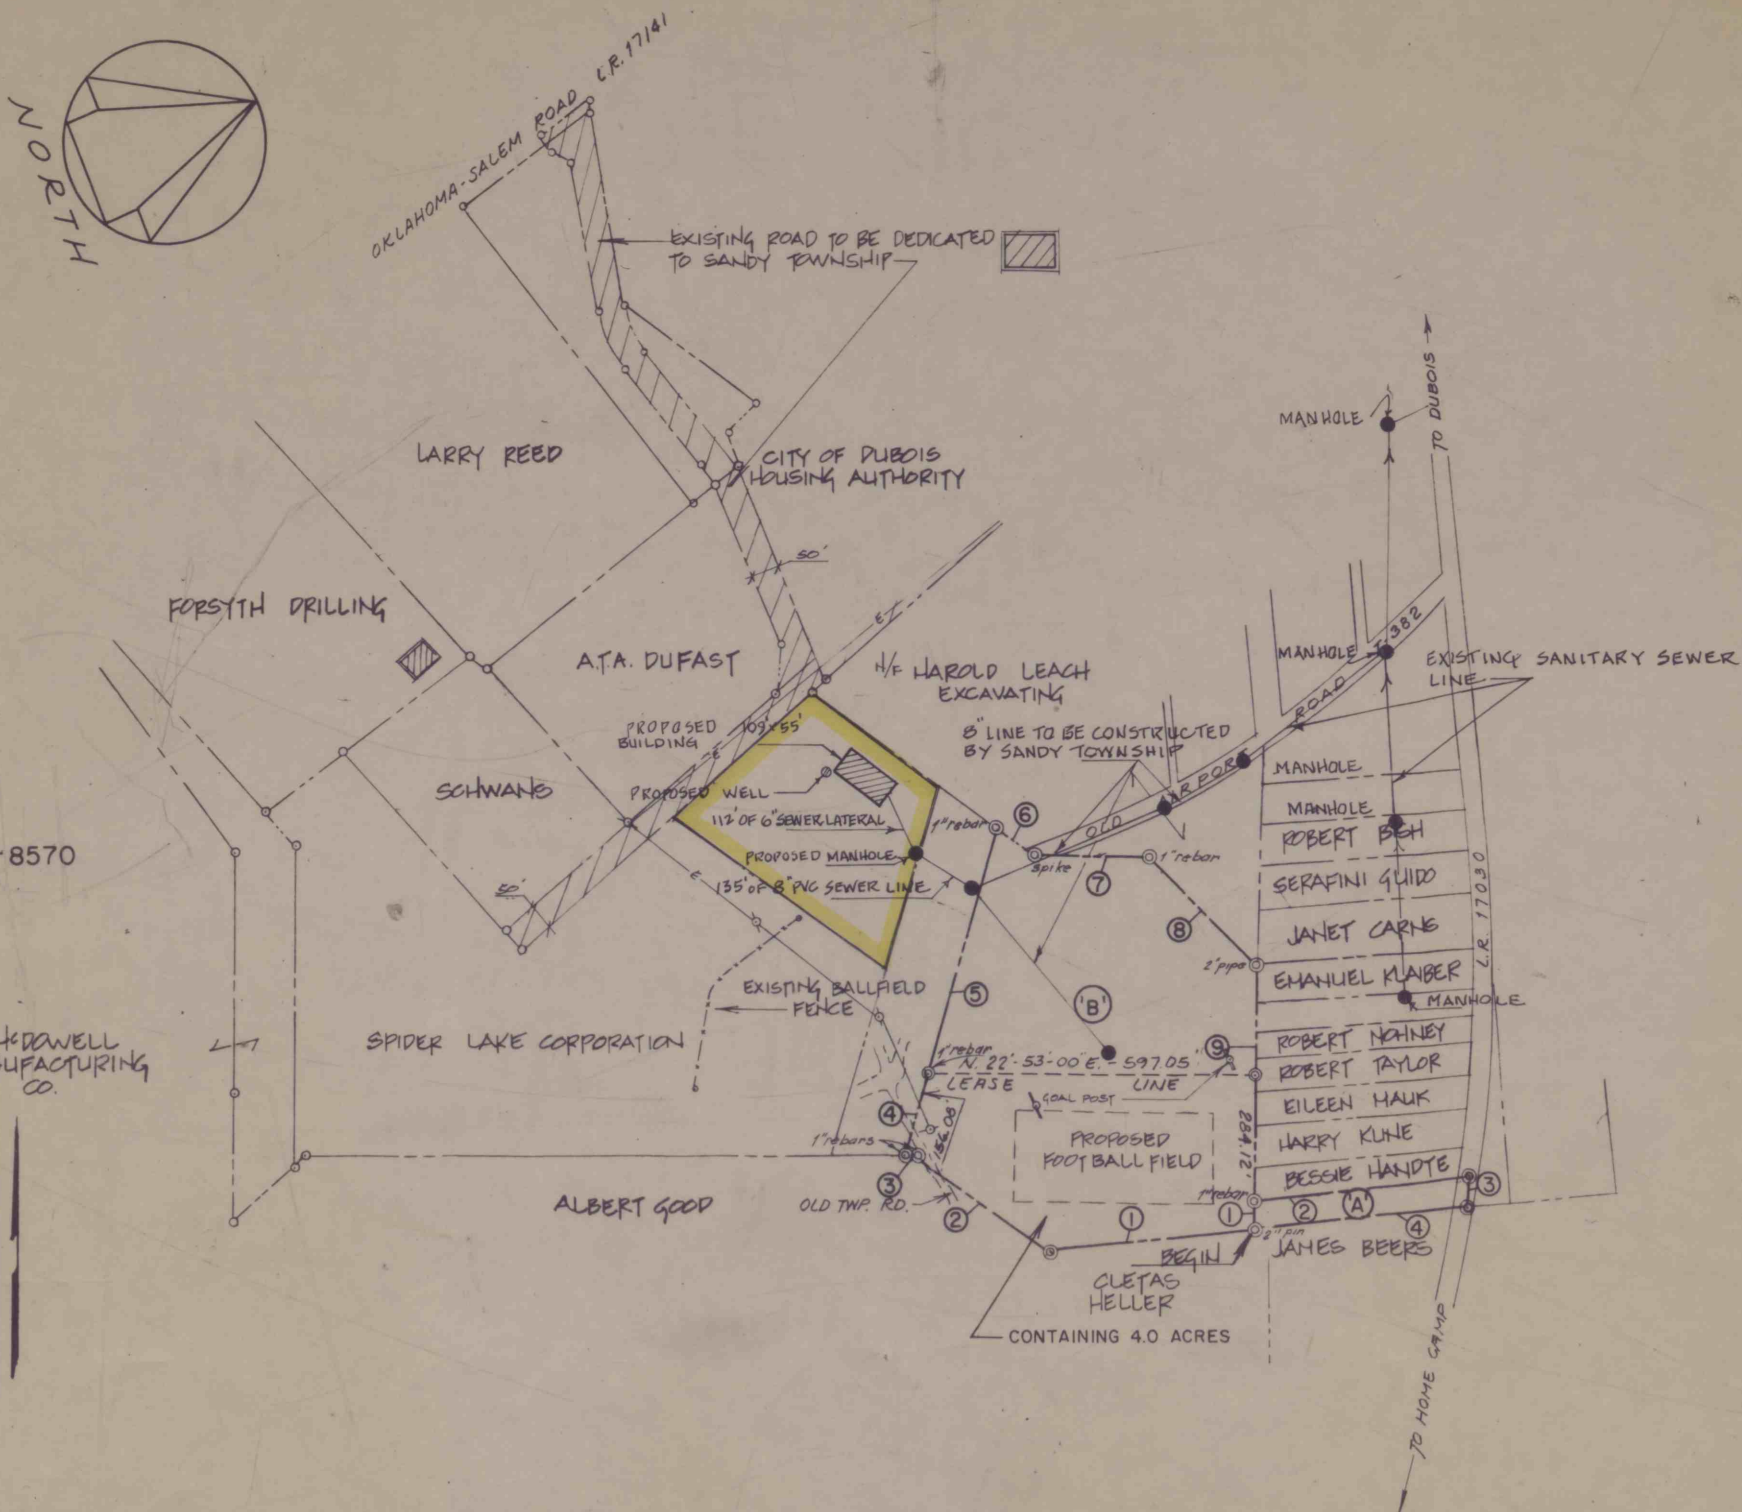

GENERAL SITE PLAN
FOR
PROPOSED 109'x55' BUILDING
BY
P & N COAL COMPANY, INC.

SANDY TOWNSHIP

CLEARFIELD CTY., PA.

APPROVED: _____
DATE: _____

APPROVED: _____
DATE: _____

APPROVED: _____ ENGINEER
REG. NO. _____ DATE: _____



LEE - SIMPSON ASSOCIATES, INC.
CONSULTING ENGINEERS
DEPOSIT BANK BUILDING, DUBOIS, PENNSYLVANIA 15801

814-371-7750

REVIEWS	BY	DRAWN BY: C.W.K.	
		CHECKED BY: R.C.S.	
		DATE: 1-23-90	N.B. 319-2*
		SCALE 1"=200'	FILE NO. M-479