

LEGEND

- Surface Permit Boundary 49.0 Acres
- Property Lines
- Roads or
- Streams or
- Ponds or
- Barrier Lines
- Dwelling
- Other Buildings
- Contours -2400-
- Utility Lines
 - E - Electric
 - T - Telephone
 - G - Gas
 - UGTC - Underground Telephone Cable
 - W - Water
 - C - TV Cable
- Water Sample Points SP
- Water Monitoring Points SW-5

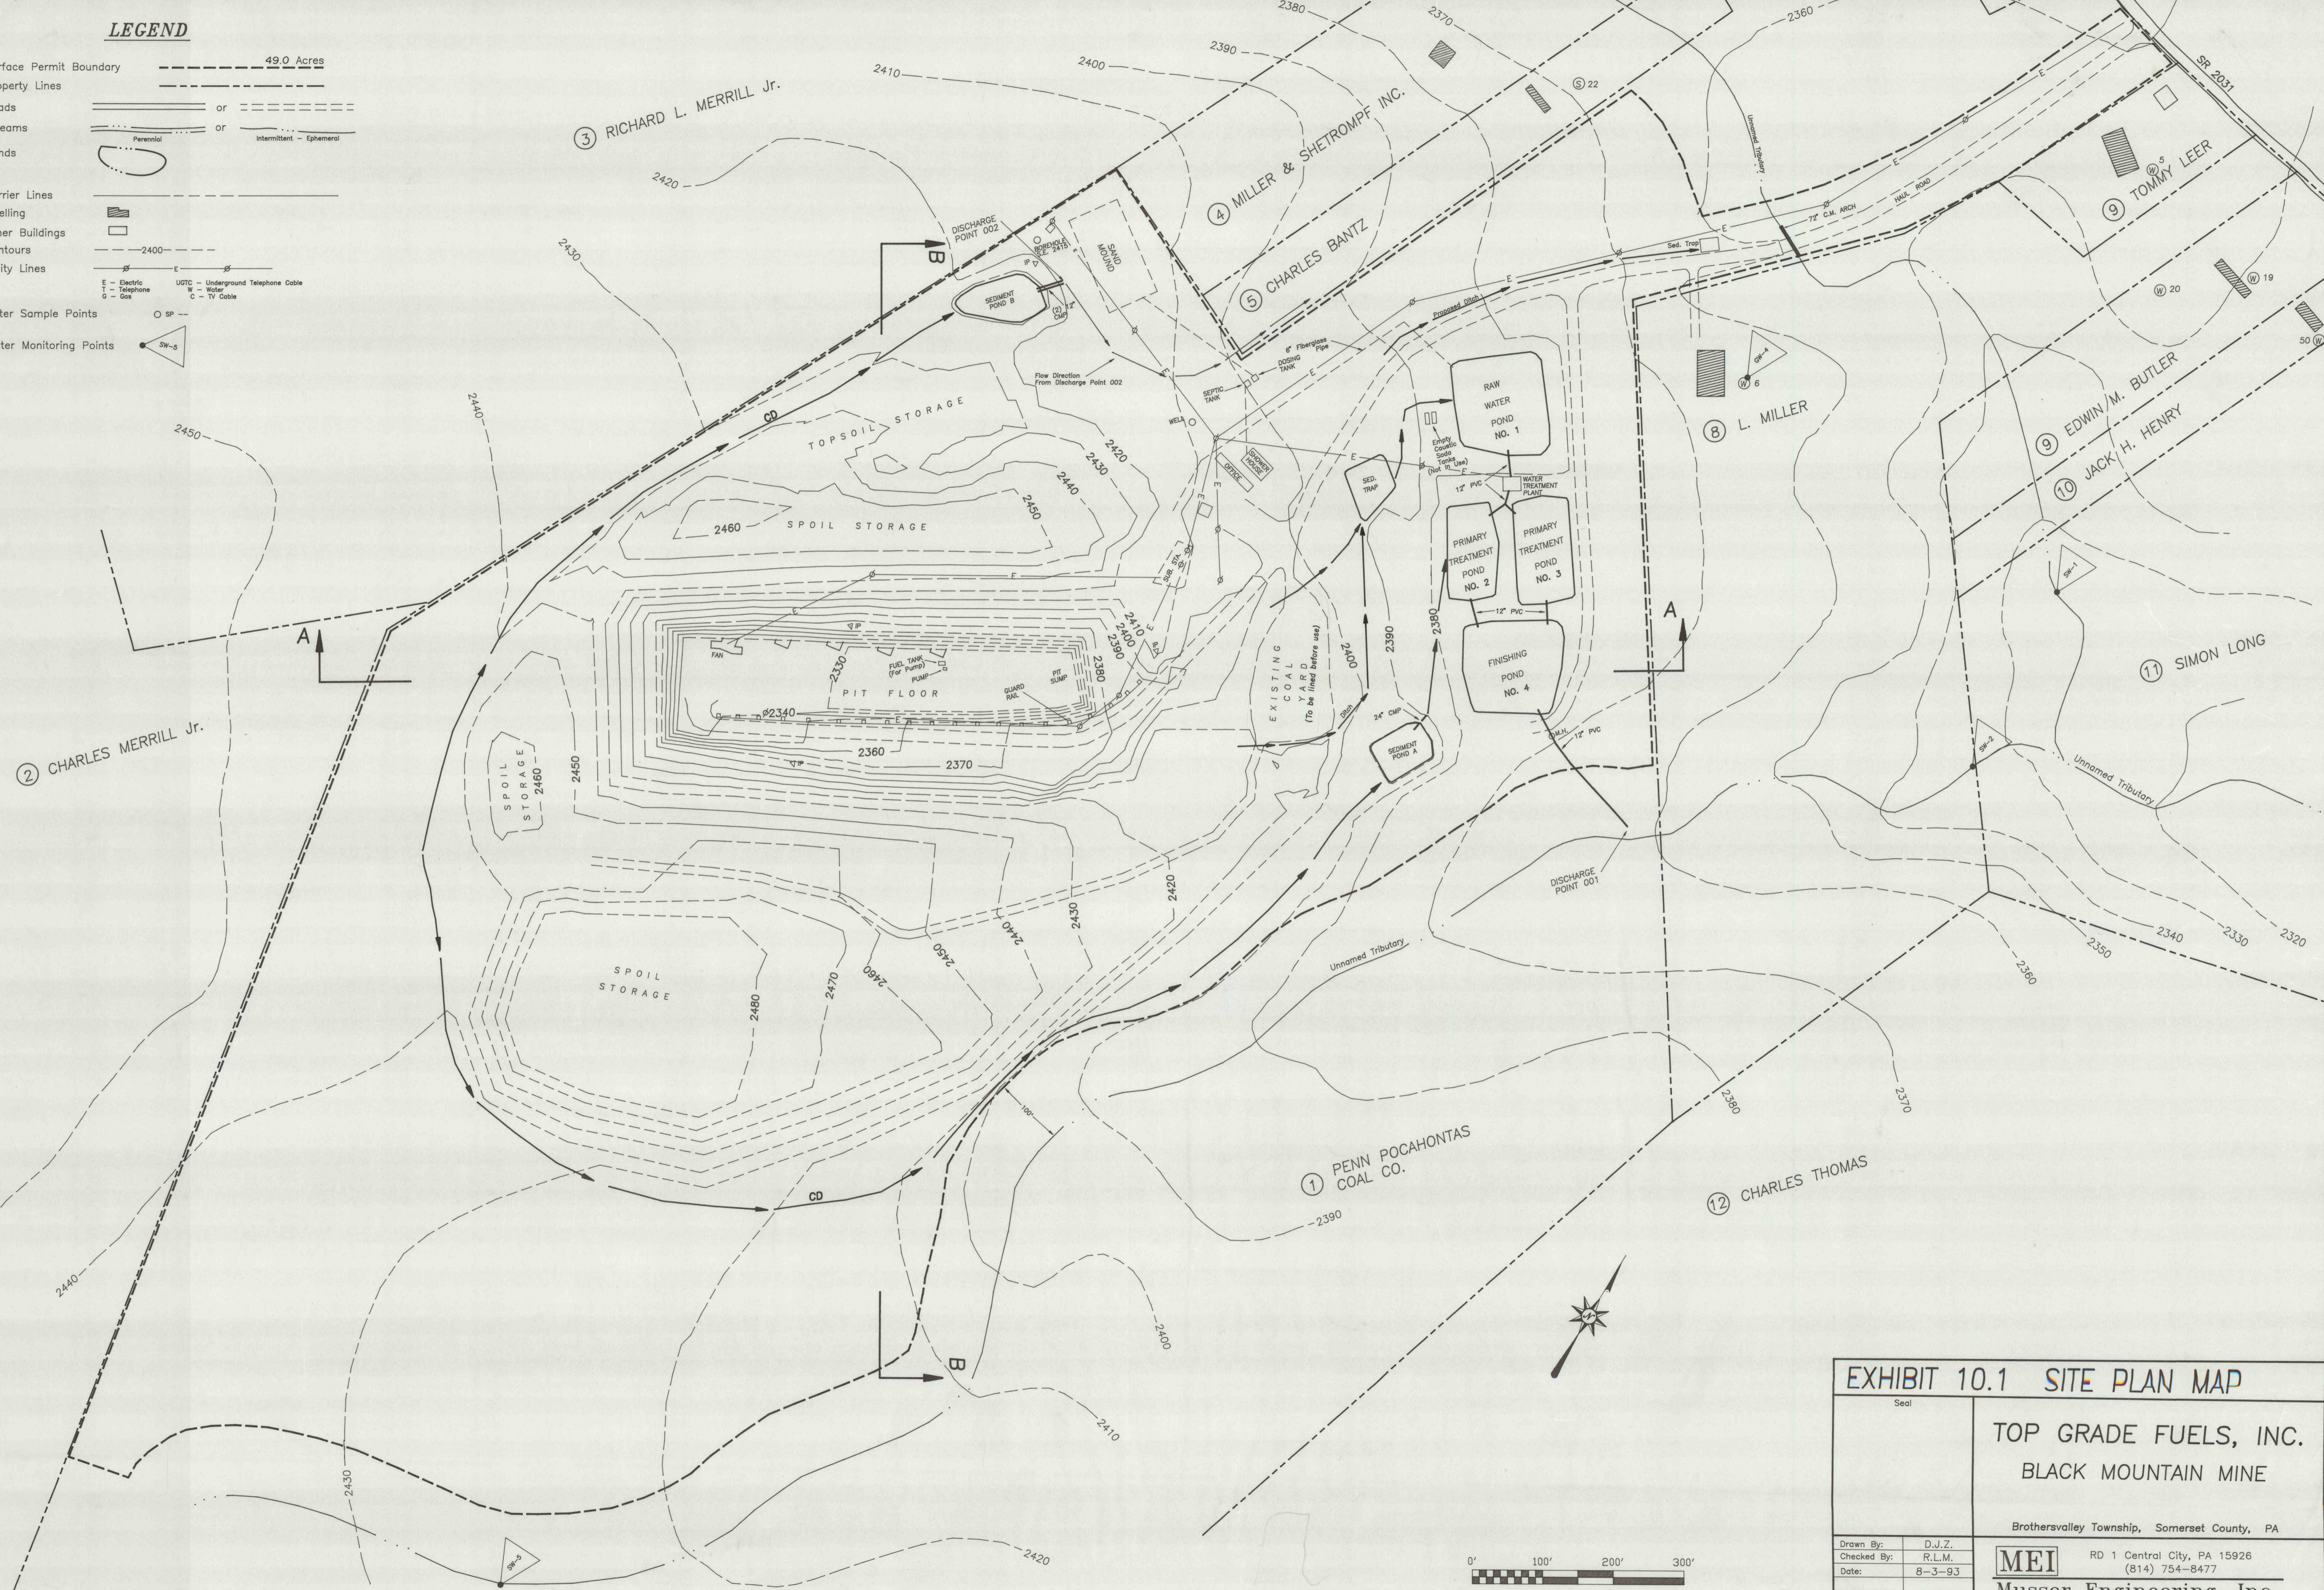


EXHIBIT 10.1 SITE PLAN MAP	
Seal	TOP GRADE FUELS, INC. BLACK MOUNTAIN MINE
Brothersvalley Township, Somerset County, PA	
Drawn By: D.J.Z.	Checked By: R.L.M.
Date: 8-3-93	Date: 8-3-93
RD 1 Central City, PA 15926 (814) 754-8477	
Musser Engineering, Inc.	

