

LEGEND

- Surface Permit Boundary 41.1 Acres
- Property Lines
- Roads
- Streams
- Ponds
- Barrier Lines
- Dwelling
- Other Buildings
- Contours
- Utility Lines
- Water Sample Points
- Water Monitoring Points


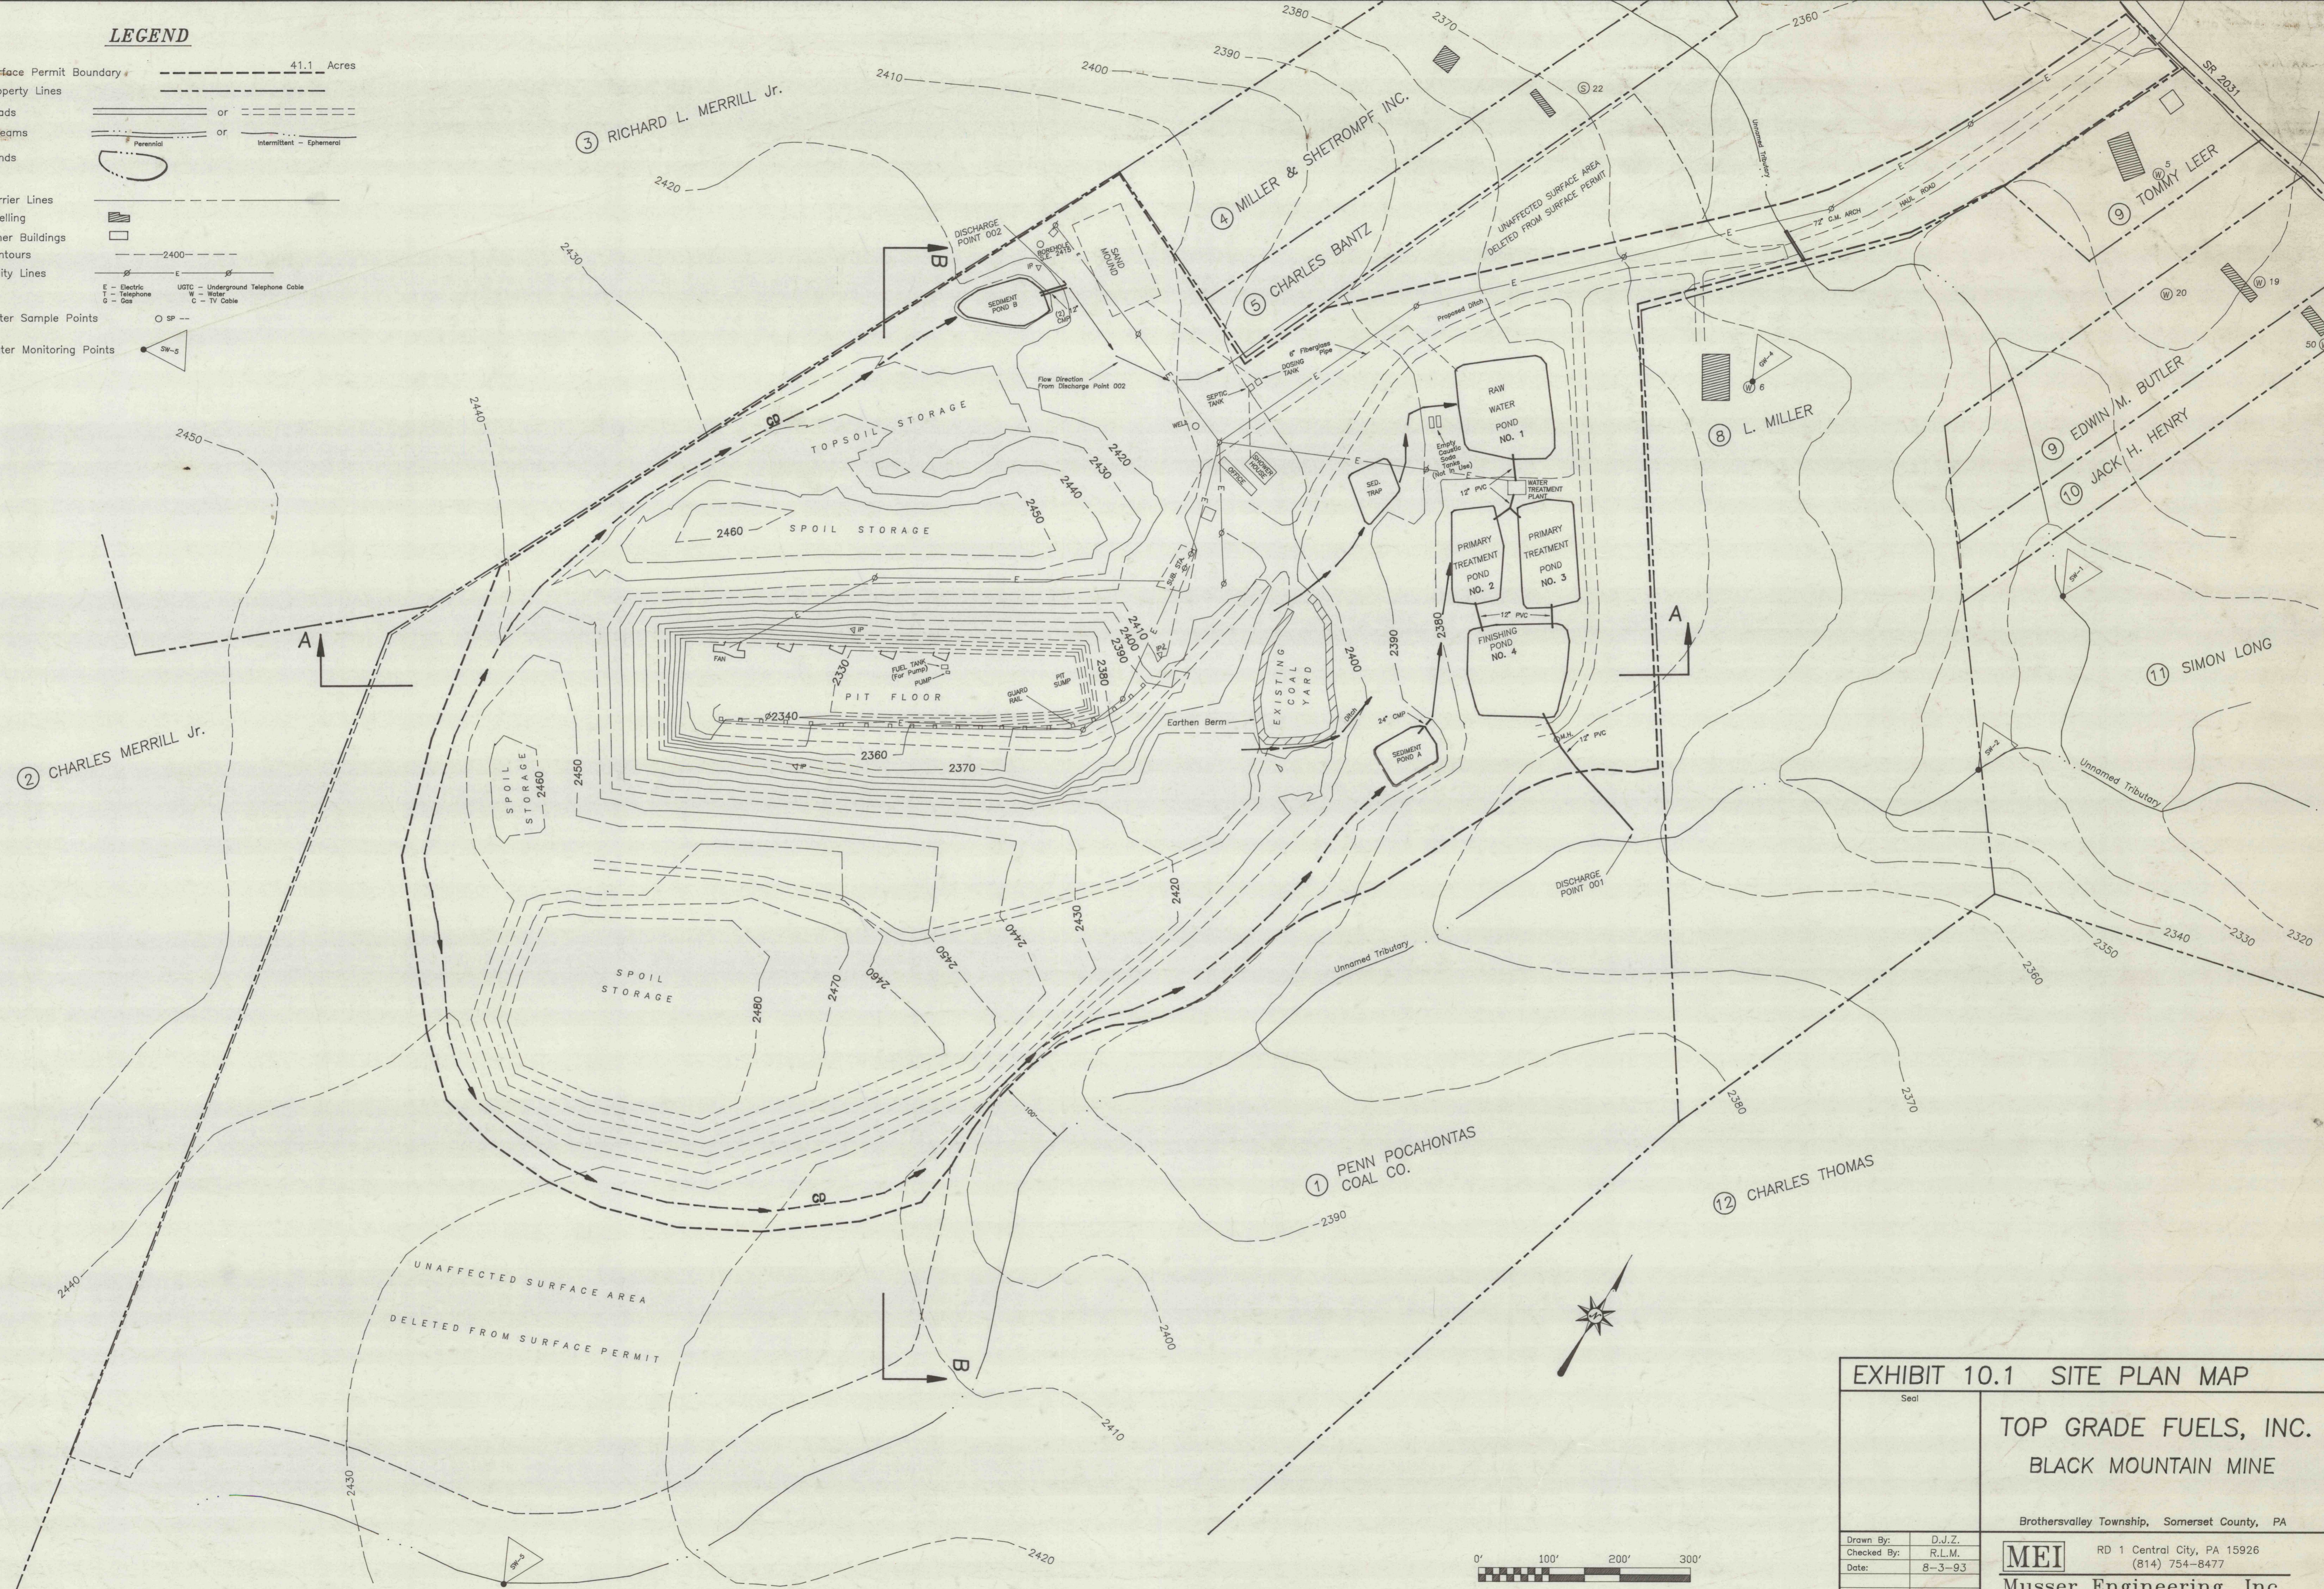


EXHIBIT 10.1 SITE PLAN MAP	
Seal	TOP GRADE FUELS, INC. BLACK MOUNTAIN MINE
Brothersvalley Township, Somerset County, PA	
Drawn By: D.J.Z.	
Checked By: R.L.M.	
Date: 8-3-93	
Musser Engineering, Inc. RD 1 Central City, PA 15926 (814) 754-8477	

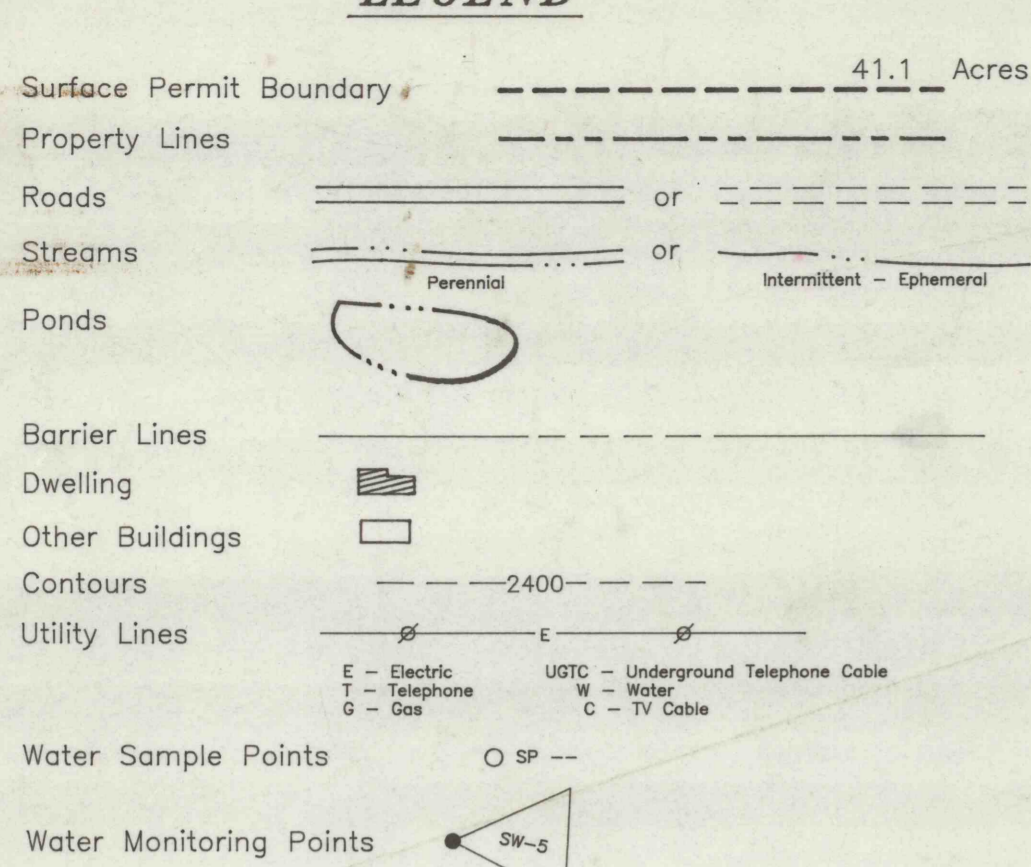