
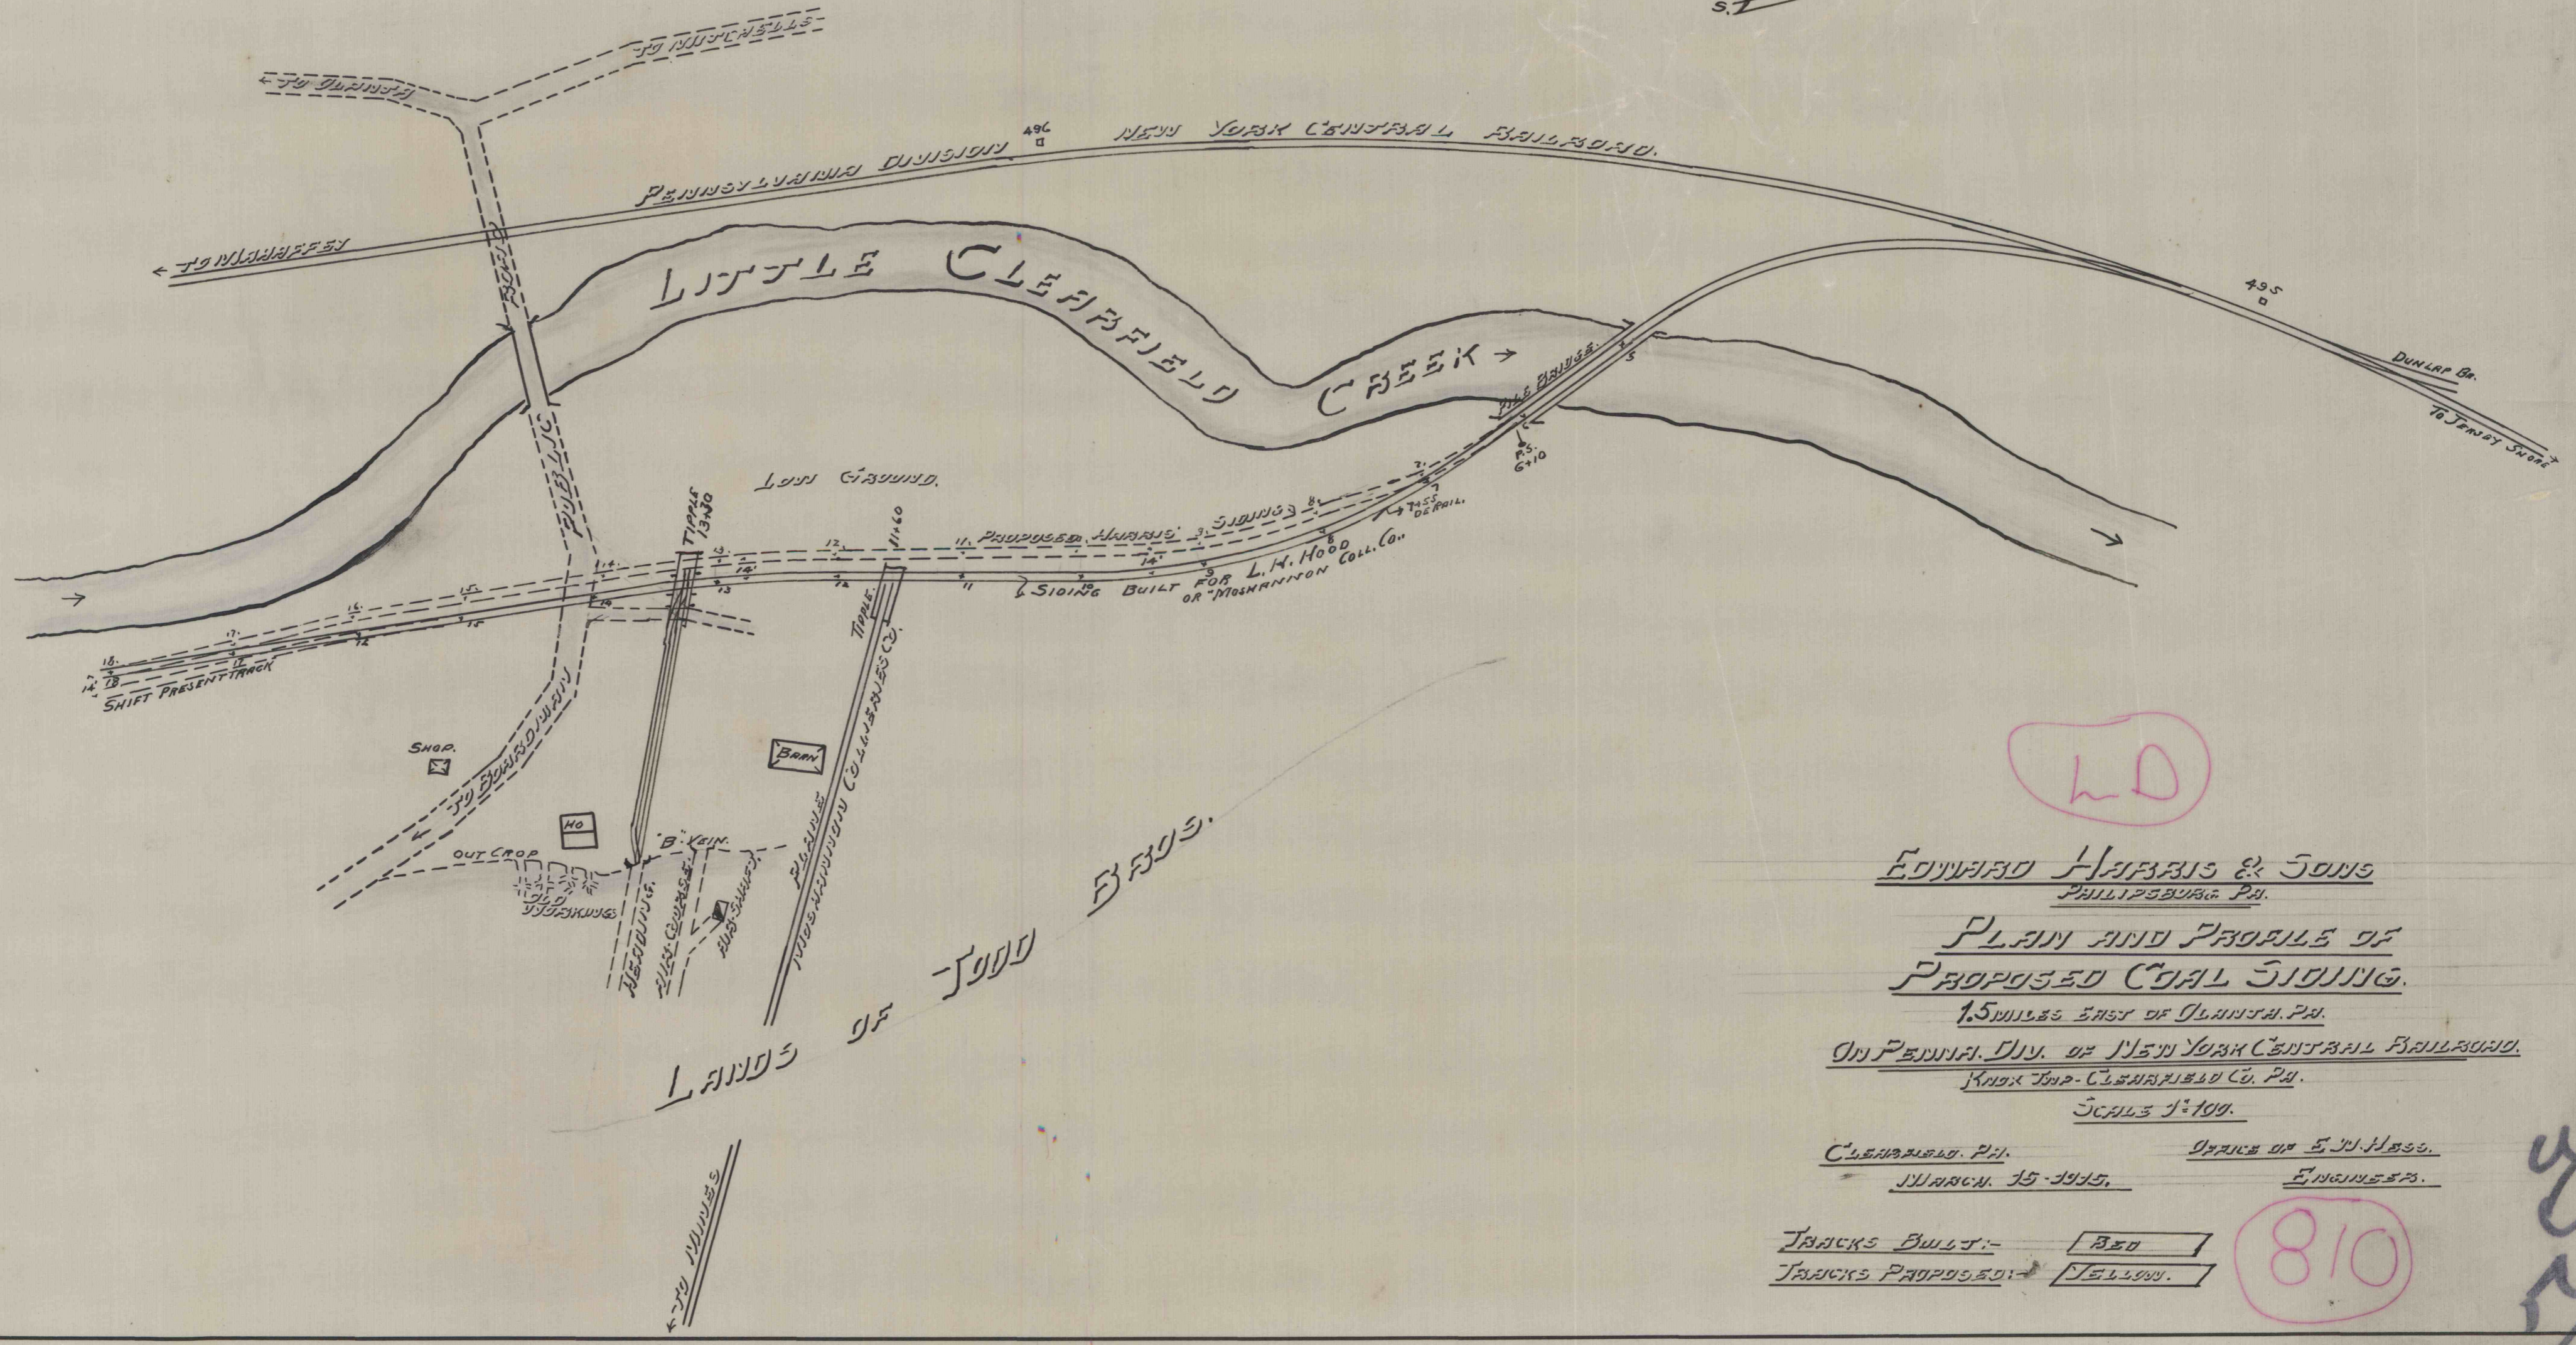
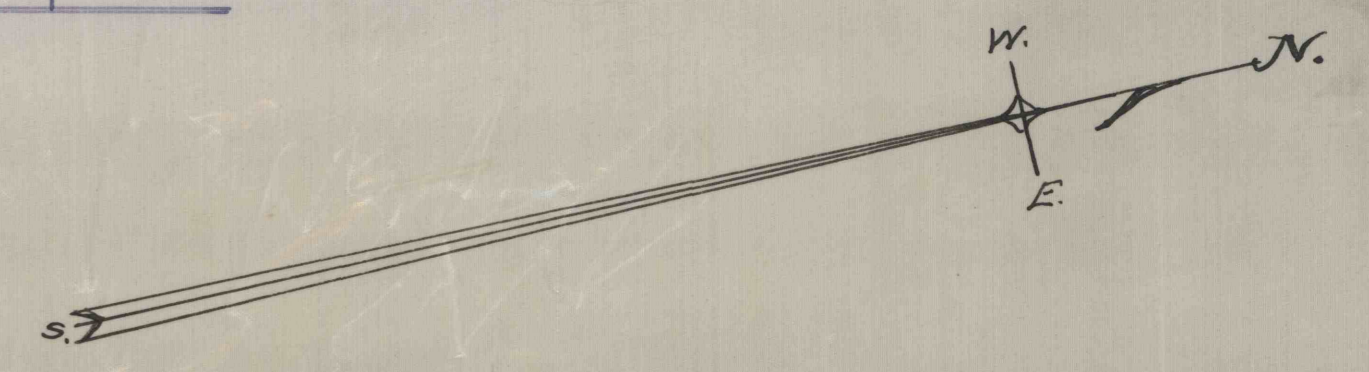


3056

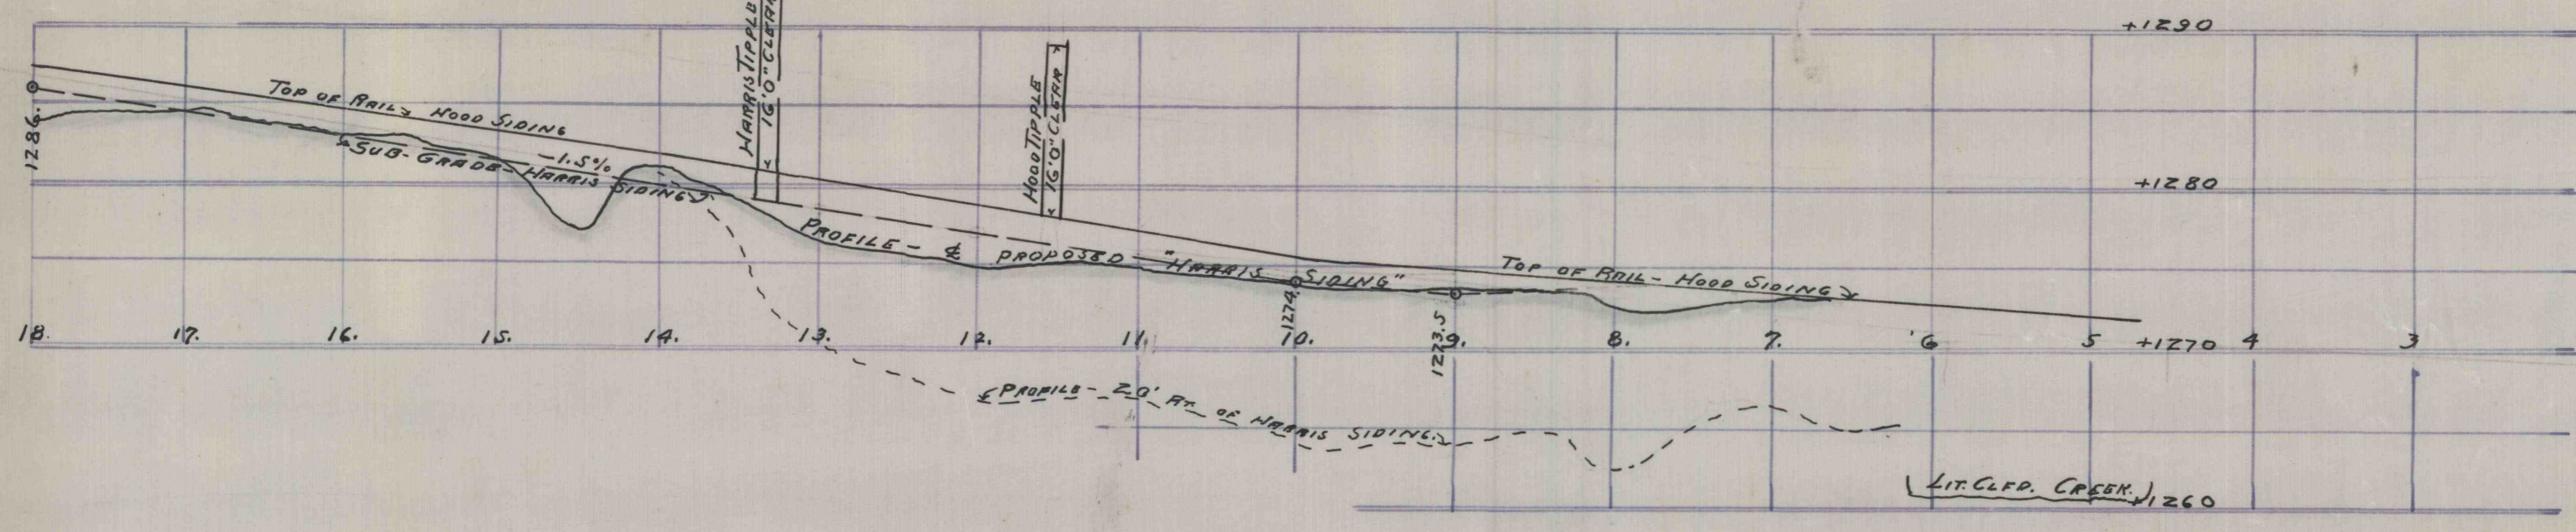

EDWARD HARRIS & SONS
PHILIPSBURG, PA.

PLAN AND PROFILE OF
PROPOSED COAL SIDING.

1.5 MILES EAST OF DUNLAR, PA.
ON PENN. DIV. OF NEW YORK CENTRAL RAILROAD,
KNOX TWP. - CLEFFFIELD CO., PA.
SCALE 1"=100'

CLEFFFIELD, PA. OFFICE OF E. J. HASS,
MARCH 15, 1915. ENGINEERS.

TRACKS BUILT: RED
TRACKS PROPOSED: YELLOW

810

3056