

**COAL OWNERSHIP**



Portal No.	Surf. Elev.	Seam Elev.
(1) CARLTON-BARRON	1950	1848
(2) PHS COALS, INC.	1940	1845
(3) W&M COAL CO., INC.	1940	1845
(4) SHALLS HERS	1930	1843
(5) MF LAND CO., INC.		

**SURFACE OWNERSHIP**

- (1) Carlton O. Barron Jr. (1)
- (2) Samson Coal & Coke (1)
- (3) Arnold & Pauline Fawcett (1)
- (4) Gerald Carr (1)
- (5) William Friedline Est. & Gerald & Patricia Carr (2)
- (6) Somerset Rifle Club (2)
- (7) Gerald & Patricia Carr (2)
- (8) James & Kathy Barron (4)
- (9) Martin & Jane Staszczak (5)
- (10) Friedline Investment Co. (2)
- (11) Joseph & Betty Koschute
- (12) Charles Shoy
- (13) Kevin Azzareto
- (14) Brian Paul
- (15) Kirk & Donna Carter
- (16) William Ogden
- (17) Larry & Yvonne Arnsky
- (18) Stanley Smith C/O Mary Zurewsky
- (19) John & Mary Smith
- (20) Henry & Eda Shroyer
- (21) John & Bernice Rubinski
- (22) Robert Shaffer
- (23) Ben & Malvina Croner
- (24) Martin & Julia Smith
- (25) James & Dawn Felix
- (26) Clair & Frances Shuffer
- (27) Clair & Frances Shuffer
- (28) Clair & Frances Shuffer
- (29) Mark & Patricia Matthews
- (30) James & Dawn Felix
- (31) George & Dawn Felix
- (32) Hubert & Betty Shoffer
- (33) Terry Shoffer
- (34) Sam Shumaker C/O Alice Stern
- (35) Harvey Shumaker C/O Wood Shumaker
- (36) Mark & Ragnel Baden
- (37) Ward Shumaker & Isabel Pearl
- (38) Barbara Hostetler
- (39) Josephine Litten
- (40) John & Mary Smith
- (41) Gene Lisenood
- (42) Kenneth & Sak Cho Lowery
- (43) Wayne & Nancy Beagly
- (44) Ted & Mary Curraney
- (45) James & Toni Masteller
- (46) Mike & Julia Zanol
- (47) Kenneth & Betty Gindseperger
- (48) James Fritz
- (49) Ernest & Stella Stern
- (50) Joseph & Josephine Jashanski
- (51) Roger & Debra Ferry
- (52) Edward & Barbara Ellis
- (53) Ray & Frances Livingood
- (54) Ernest & Gladys Stern
- (55) George & Betty Thompson
- (56) Ziggle & Jennie Kastelsky
- (57) William & Mary St Clair
- (58) Christopher Bohrer
- (59) Robert Boothe
- (60) Chester & Joan Cynn
- (61) Mark & Marian Gindseperger (3)
- (62) Donald Pletcher
- (63) Glenn & Harriet Fisher
- (64) Henry Shaffer
- (65) Clayton & Betty Huey
- (66) Clark E. Fisher
- (67) William & Carol Miller
- (68) Ralph & Pamela Gindseperger
- (69) Donald & Peggy Ott
- (70) Richard & Dawn Wilber
- (71) Richard & Dawn Wilber
- (72) James Conn
- (73) Dean & Stephanie Weaver C/O Trane & Country
- (74) Ann & Ruth Stocker
- (75) Mary Ladinsky & August Stanga
- (76) Quecreek Community Center
- (77) United Mine Workers of America Local 5287
- (78) John Waco
- (79) Annetta Fawcett
- (80) Clarence Trout
- (81) Carlton & Genevieve Barron
- (82) Clarence Trout
- (83) Harry & Cecile Randall
- (84) Dennis & Nancy Margit
- (85) Billy Merringer
- (86) Wayne Beagly
- (87) Chester & Joan Cynn
- (88) Chester Cynn Jr.
- (89) SAC 18 C/O C&K
- (90) William Friedline Est. Est.

**LEGEND**

- Permit & Subsurface Control Plan Boundary
- Surface Site Boundary
- Property Lines
- Roads
- Streams
- Ponds
- Dwelling
- Other Buildings
- Contours
- Drill Holes
- Gas Wells
- Utility Lines
- Springs
- Wells
- Water Monitoring Point
- Flow Monitoring Point
- Deep Mine Entry
- Deep Mine Boundary
- Previously Surface Mined Area
- Mine Reference "B" keyed to Module 9
- COAL OUTCROPS
- Upper Freeport Outcrop
- Upper Kittanning Outcrop
- DIRECTION OF SURFACE RUNOFF
- ROCK ENERGY DISPENSER
- ROCK ENERGY DISPENSER
- EXISTING AREAS OF COAL REFUSE
- EXISTING AREAS OF COAL REFUSE

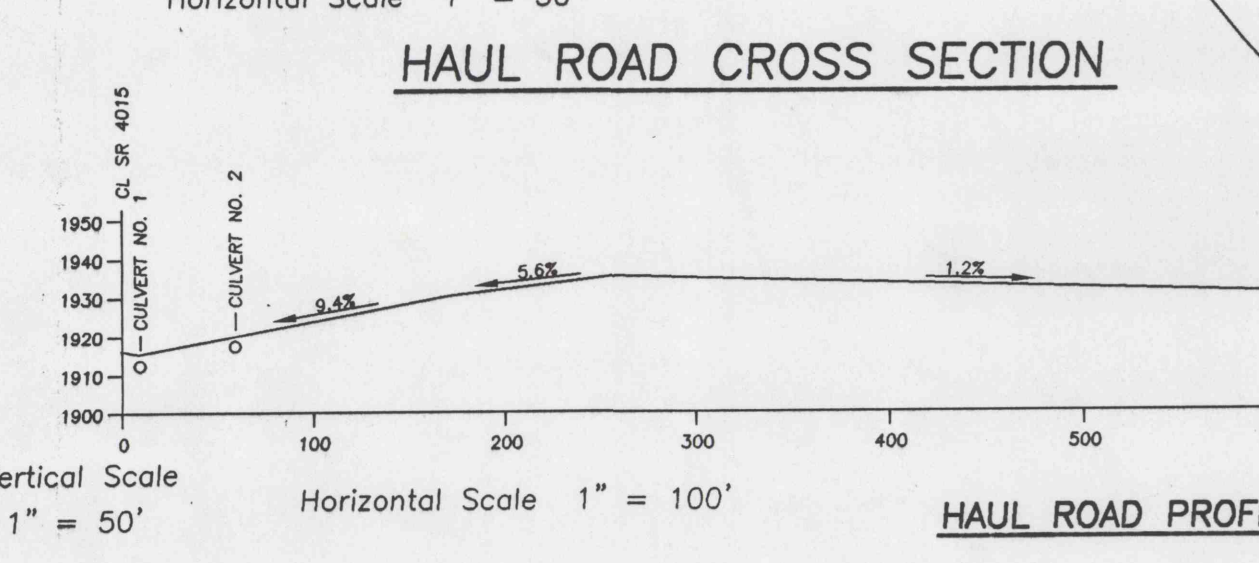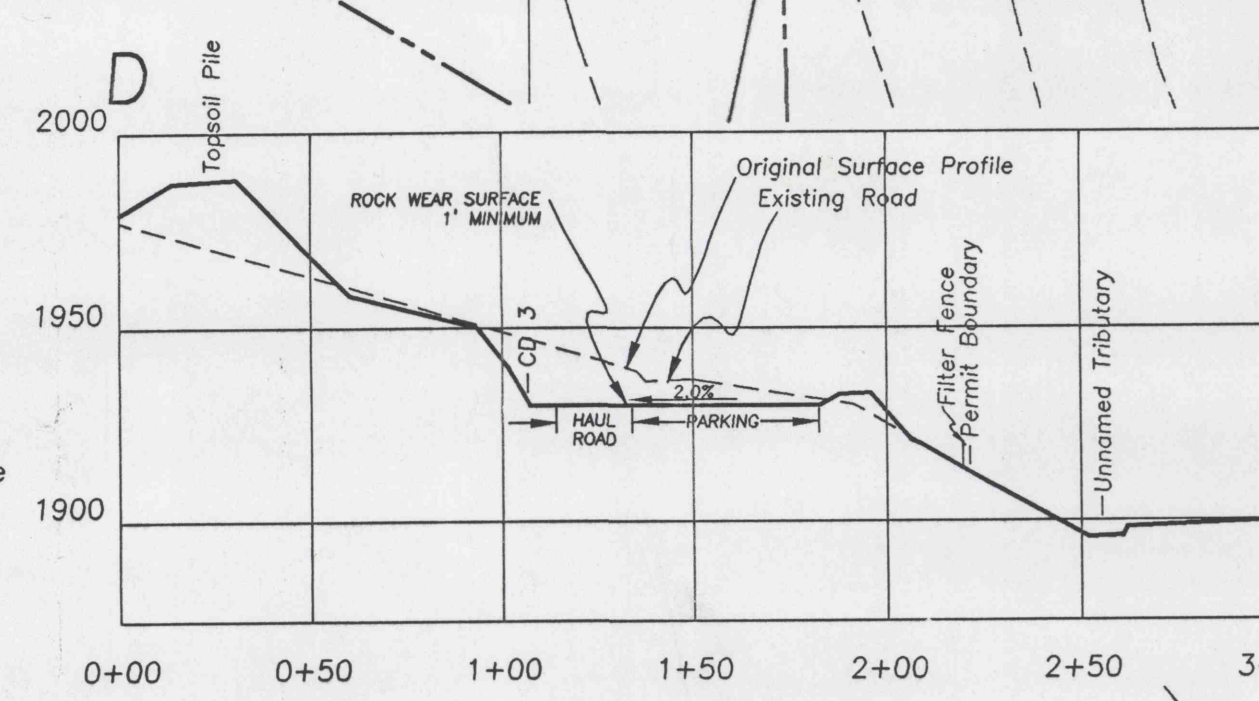

**EXHIBIT 10.1 SITE PLAN MAP of Environmental Protection**

**QUECREEK MINING INC.**  
**QUECREEK NO. 1 MINE**  
 UPPER KITTANNING SEAM  
 LINCOLN TWP. SOMERSET CO. REVISED

Scale: 1" = 100' Date: AUG 14 1998

7785 Lincoln Highway  
 Central City, PA 15926-8032  
 (814) 754-8477

**MUSSE**  
 Musser Engineering, Inc.

Drawn By: D.J.Z.  
 Checked By: D.J.Z.  
 Date: 1-16-98  
 Revised Date: 7-24-98  
 Day No.: 816-250