




- VENTILATION SYMBOLS
- Wells
 - Shafts
 - Shaft Pits
 - Air Flow Direction (Arrows)
 - Air Flow Rate (Feet)
 - Stoppings
 - Air Bridges
 - Regulator
 - Man Door
 - Manhole
 - Quarry, etc.
 - Water Creek, etc.
 - Excavation
 - Shower, Sanitary Plant
 - High Pressure of Railing
 - Mine Road
 - Active Working (Yellow)
 - Current Work
 - Workings Not Started
 - Control Ground

Mine Operator's Certification
I depose and say that the mine ventilation information shown on this map meets the requirement of 30 CFR Part 75.372 and was prepared by me or under my direction for which I accept full responsibility.
Markus B. Lehman
Mine Foreman

RECEIVED
JUN 16 1994
POTTSVILLE, PA

RECEIVED
MAY 16 1994
POTTSVILLE, PA

Scale 1" = 100'