


LEGEND

- ELECTRIC LINE
PENNA. POWER & LIGHT CO.
600 LARCH STREET
SCRANTON, PENNA. 18503
TEL. (717) 342-8331
- TELEPHONE LINE
BELL TELEPHONE CO.
39 PUBLIC SQUARE
WILKES-BARRE, PA. 18701
TEL. (717) 824-3513
- SEWER LINE
LACKA. RIVER BASIN
SEWER AUTHORITY
101 BOULIVARD AVENUE
DICKSON CITY, PA.
18519
TEL. (717) 489-7563
- WATER LINE
GAS LINE
PENNA GAS & WATER CO.
BRIDGE STREET
SCRANTON, PENNA. 18503
TEL. (717) 342-3231

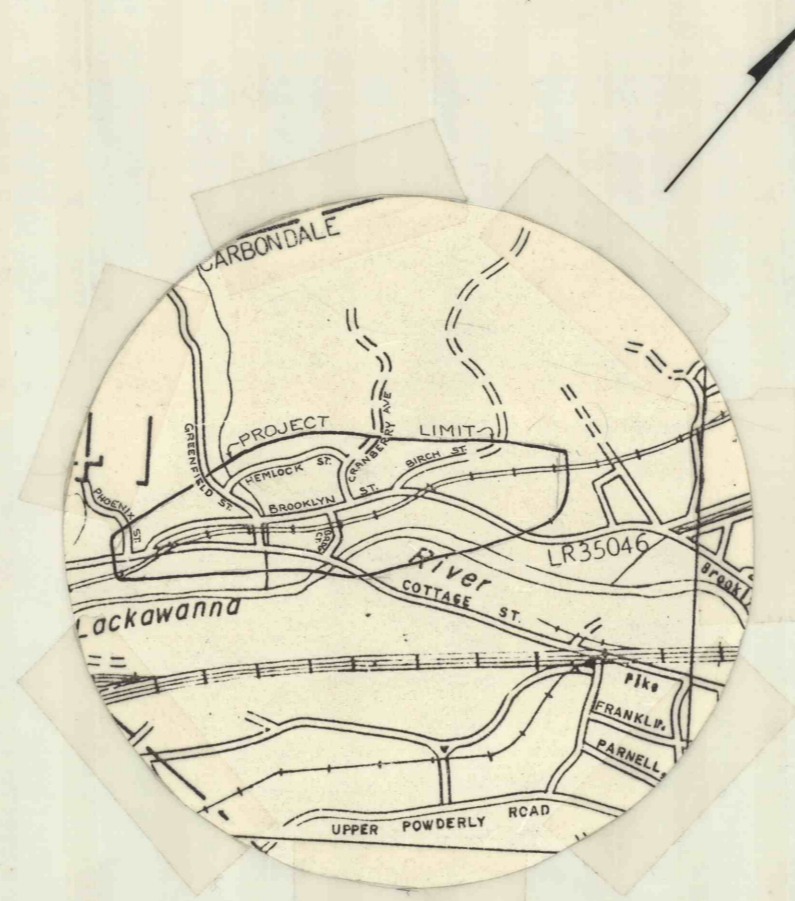

SITE PLAN
SCALE - 1" = 1000'



LOCATION MAP
SCALE - 1" = 9 miles

NO.	DATE	REVISION			APPR.		
SUBMITTED		<i>Stephen P. Zanschek P.E.</i>					
APPROVED		_____					
APPROVED		_____					
COMMONWEALTH OF PENNSYLVANIA DEPARTMENT OF ENVIRONMENTAL RESOURCES OFFICE OF RESOURCES MANAGEMENT							
5L 468							
FILLING MINE VOIDS COTTAGE & BROOKLYN STREET AREA CITY OF CARBONDALE, LACK. CNTY, PA. ABANDONED POWDERLY COLL'Y SURFACE							
DRAWN BY	DATE	DRAWING NO.					
CHECKED BY	SCALE	1"=100'		1.1			