


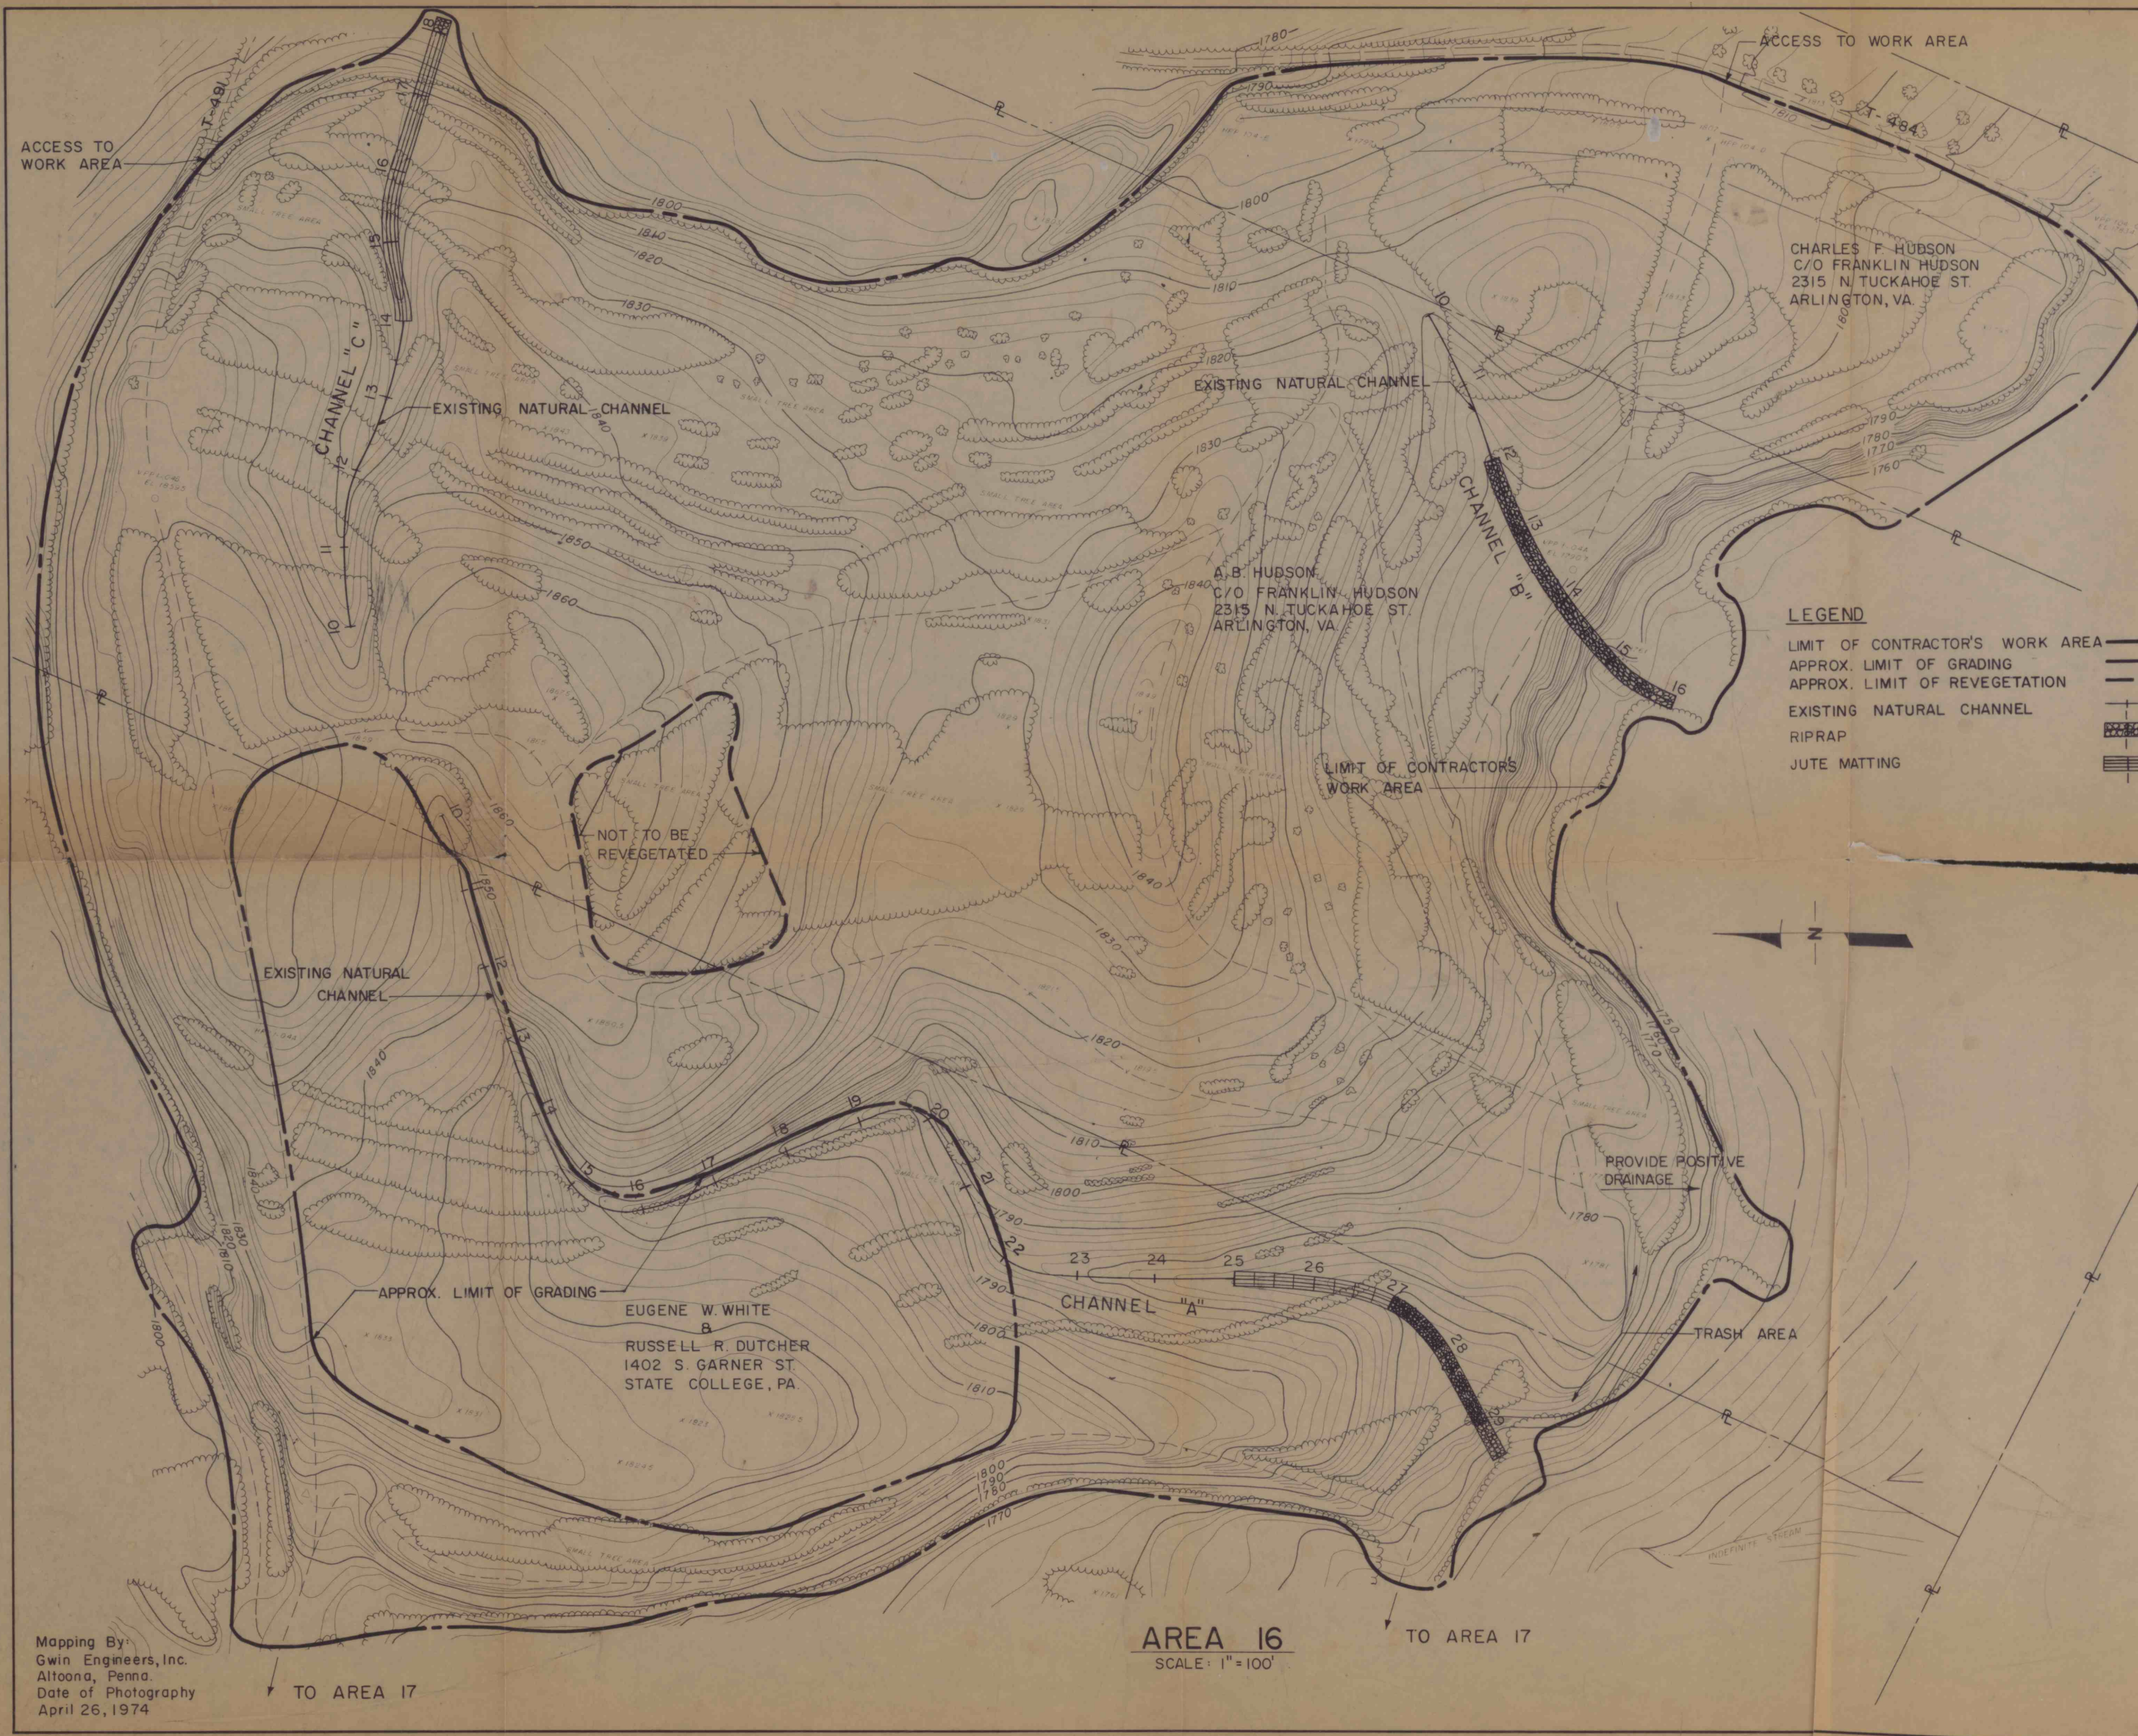

NOTES:

- The entire area within the "Limit of Contractor's Work Area", except where otherwise indicated, shall be revegetated.
- Channel "A" shall have a 2 foot wide bottom and shall receive the following treatment:
Station
10+00 to 25+00 Existing Channel with Jute Matting
25+00 to 27+00 Jute Matting
27+00 to 29+50 Riprap
- Channel "B" shall have a 2 foot wide bottom and shall receive the following treatment:
Station
10+00 to 12+00 Existing Channel with Jute Matting
12+00 to 16+00 Riprap
- Channel "C" shall have a 2 foot wide bottom and shall receive the following treatment:
Station
10+00 to 14+00 Existing Channel with Jute Matting
14+00 to 17+80 Jute Matting
17+80 to 18+00 Riprap
- Work, within the "Approx. Limit of Grading", shown on this sheet shall consist of placing and compacting 9 inches of suitable borrow material.

LEGEND

LIMIT OF CONTRACTOR'S WORK AREA	---
APPROX. LIMIT OF GRADING	---
APPROX. LIMIT OF REVEGETATION	---
EXISTING NATURAL CHANNEL	---
RIPRAP	---
JUTE MATTING	---

NO.	DATE	REVISION	APPR.
SUBMITTED			
APPROVED			
CHIEF - DIVISION OF MINE RECLAMATION			
APPROVED			
DIRECTOR - BUREAU OF DESIGN			
COMMONWEALTH OF PENNSYLVANIA DEPARTMENT OF ENVIRONMENTAL RESOURCES OFFICE OF ENGINEERING AND CONSTRUCTION			
CONTRACT NO. SL 1-17-1-101.1			
MINE DRAINAGE POLLUTION ABATEMENT ANDERSON CREEK WATERSHED CLEARFIELD COUNTY, PENNA.			
GWIN ENGINEERS INC. Consulting Engineers 1126 8th Avenue Altoona, Penna.			
SITE PLAN AREA 16			
DRAWN BY K.G.R.	DATE 1-14-75	DRAWING NO. 2 of 16	
CHECKED BY	SCALE AS SHOWN		

Mapping By
Gwin Engineers, Inc.
Altoona, Penna.
Date of Photography
April 26, 1974