


HOIST

TIPPLE

Prospect Hole Kelly Seam  
189988

TOWNSHIP ROAD

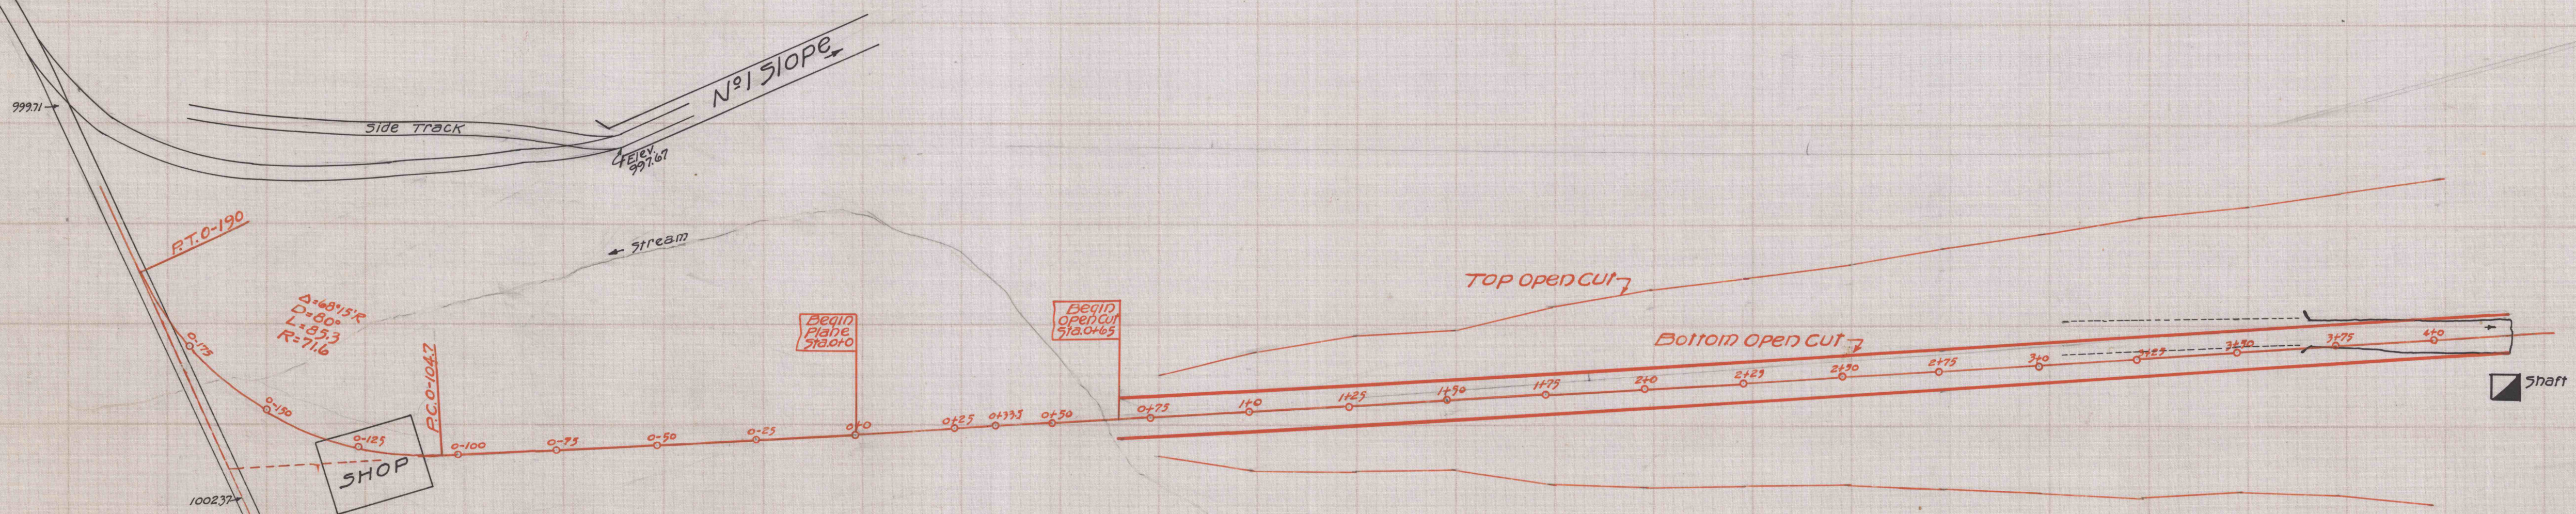

PLAN  
OF  
ALIGNMENT & GRADES  
FOR  
OPEN-CUT TO KELLY SEAM  
FOR  
W. H. SPEER & SON

Scale - Hor. 1" = 25'  
Ver. 1" = 10'

Guy C. Askey, M.E., Engr.  
Bedford, Pa.

Section of Excavation  
at sta. 1+75

