





PLAN
SCALE: 1" = 200'

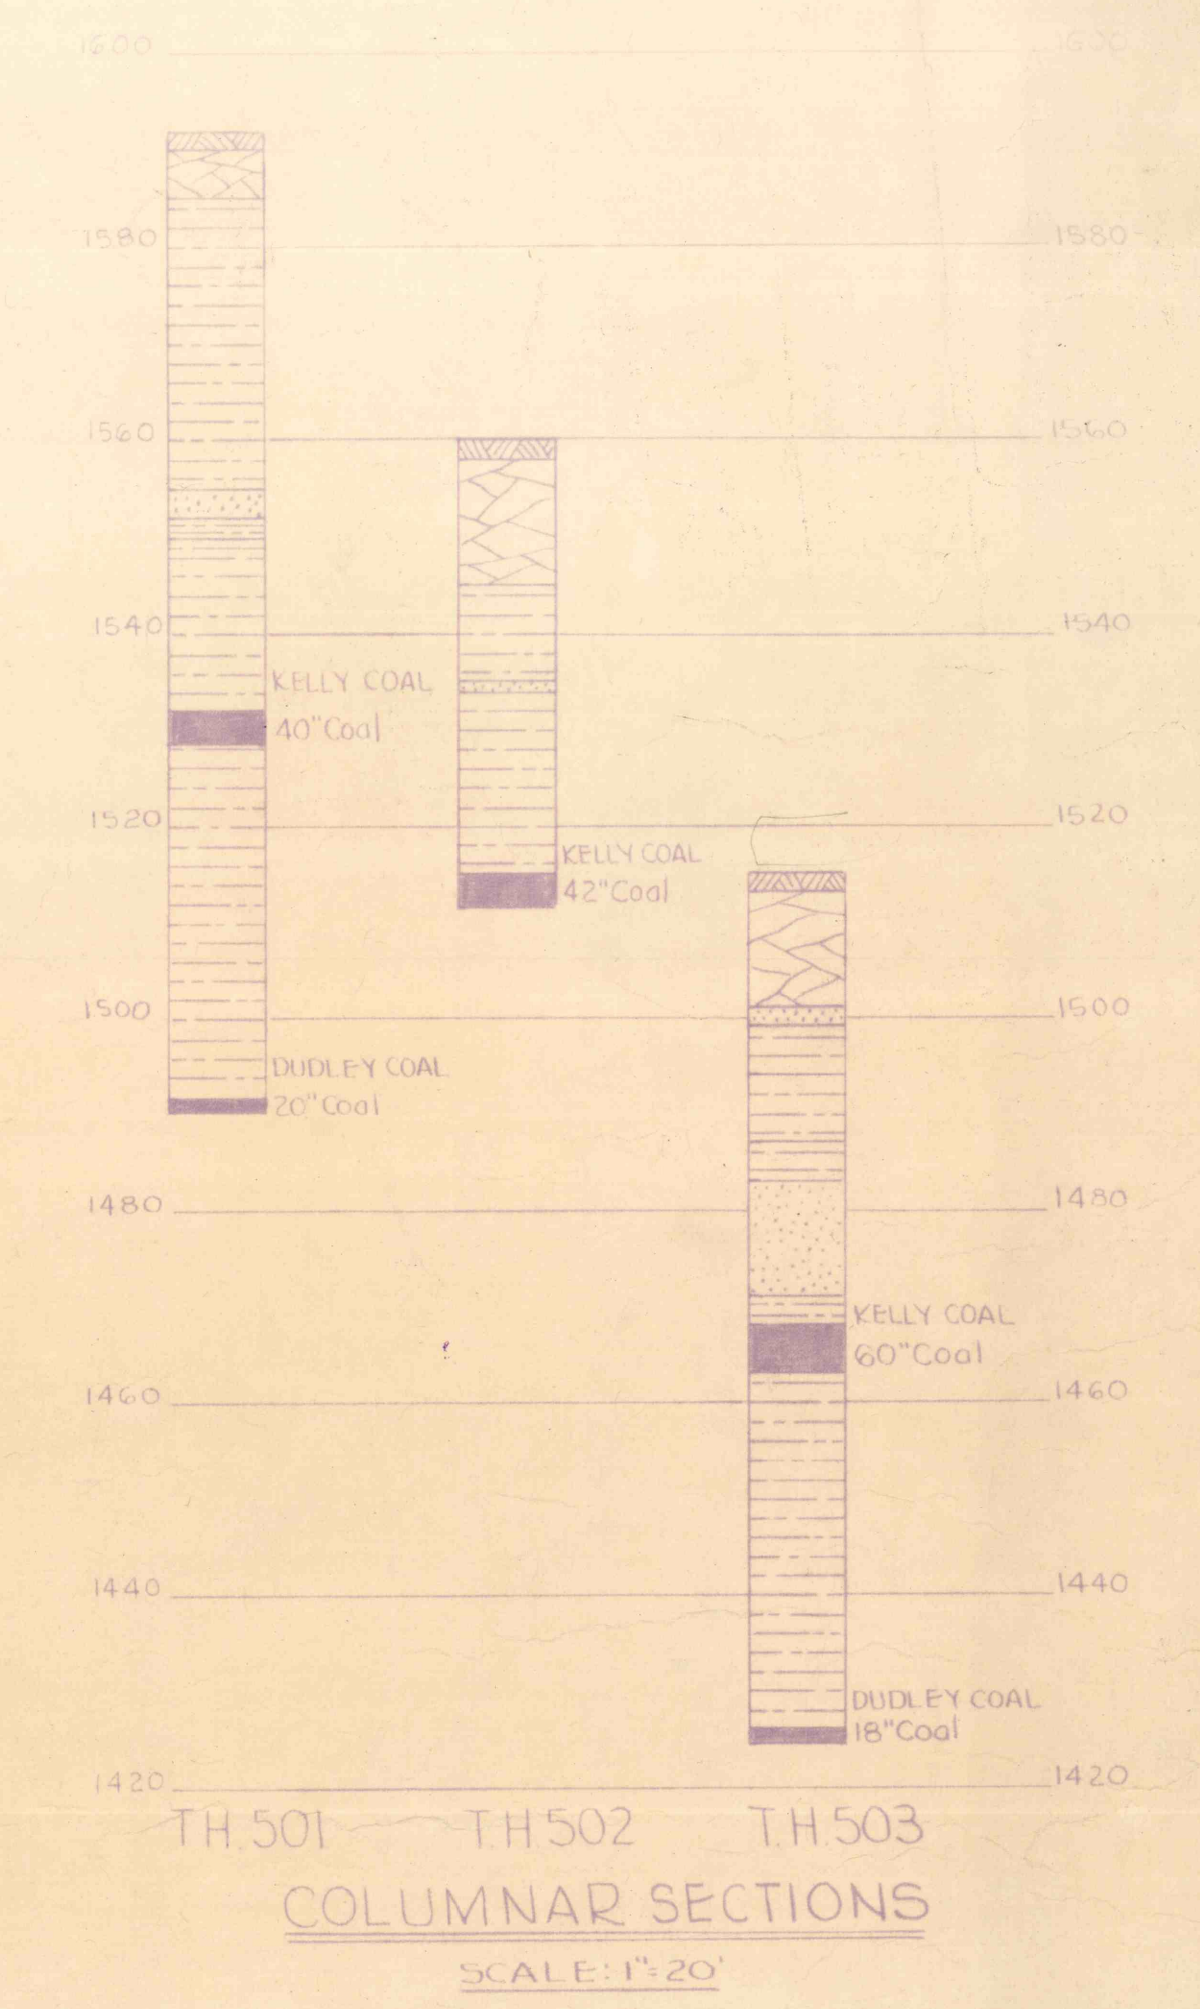

TH 501 TH 502 TH 503
COLUMNAR SECTIONS
SCALE: 1" = 20'

56.0 ACRES - PROPOSED PERMIT AREA

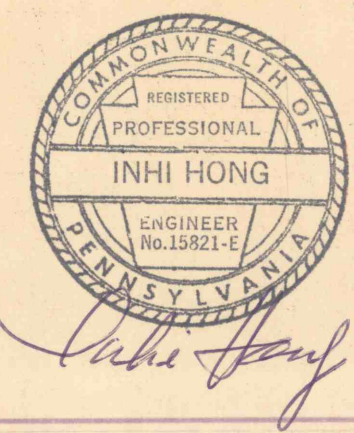

SWISTOCK & GEORGE
BITUMINOUS COAL STRIPPING OPERATION
SITUATE
BROAD TOP TOWNSHIP, BEDFORD COUNTY, PA.

SCALE: AS SHOWN
GWIN, DOBSON & FOREMAN, INC.
CONSULTING ENGINEERS
ALTOONA, PENNSYLVANIA

DATE: 1/2/75