



INDEX MAP

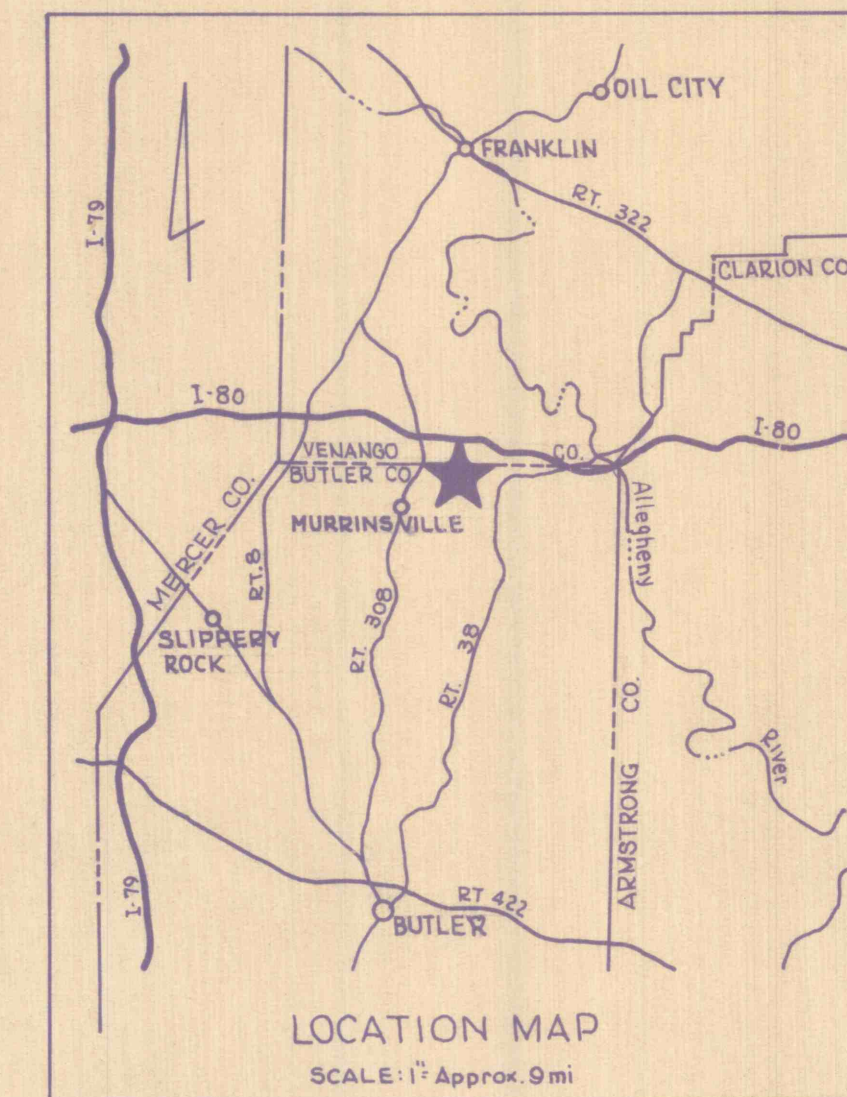

NOTE:
 The Inclosed Plans Are To Be Used As A General Guide For The Reclamation Project. The Grade Limits Indicated On The Cross Section Sheets Are To Be Adhered To. The Elevations Given Are Approximate.

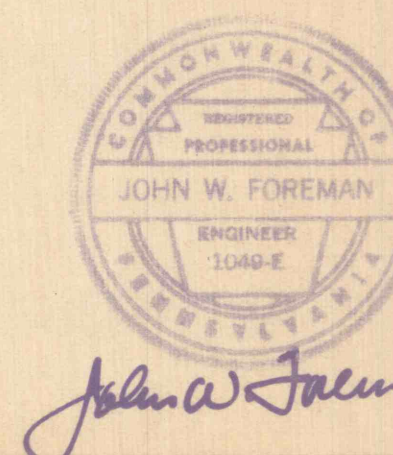

| | | |
|---------------------------------------|--|-----------|
| COMMONWEALTH OF PENNSYLVANIA | | |
| DEPARTMENT OF ENVIRONMENTAL RESOURCES | | |
| MINE DRAINAGE ABATEMENT PROJECT | | |
| LITTLE SCRUBGRASS CREEK | | |
| VENANGO TWP. — BUTLER CO. PA. | | |
| CLINTON TWP. — VENANGO CO. PA. | | |
| SCALE | GWIN, DOBSON & FOREMAN, INC. | SHEET NO. |
| 1" = 100' | CONSULTING ENGINEERS ALTOONA · PENNSYLVANIA | As |