

**BIRD COAL COMPANY**  
 P. O. BOX 271 TIRE HILL, PA. 15959

**MINE DEVELOPMENT MAP**  
**BIRD MINE #2**

SCALE: 1" = 400'

DATE: MARCH 1984  
 COUNTY: SOMERSET/CAMBERIA  
 STATE: (P.A.)  
 (C.C.) (C.M.)

400 0 400 800

DRAWING NUMBER:

SHEET INDEX

SHEET 1	SHEET 2
SHEET 3	SHEET 4

**LEGEND**


- PROPERTY LINE W/ PROPERTY INDEX NO.
- PERMIT LINE
- 1000' PERIMETER LINE
- 1300 COAL CONTOUR
- PONDS
- DRILL HOLE
- DWELLING BUILT BEFORE 1966
- DWELLING BUILT AFTER 1966
- BARN, SHED, ETC.
- CEMETERY
- GROUND WATER BACKGROUND SAMPLE
- SURFACE WATER BACKGROUND SAMPLE
- PROPOSED MONITORING POINTS
- GROUND WATER
- SURFACE WATER



THESE PLANS WERE PREPARED BY ISLAND CREEK COAL COMPANY ENGINEERING DEPARTMENT FOR BIRD COAL COMPANY UNDER THE SUPERVISION OF STEVEN C. KEEN REGISTERED PROFESSIONAL ENGINEER NO 7386

- BARRIER
- UK UPPER KITANNING OUTCROP

CONEMAUGH TWP., SOMERSET CO. C-PRIME SEAM

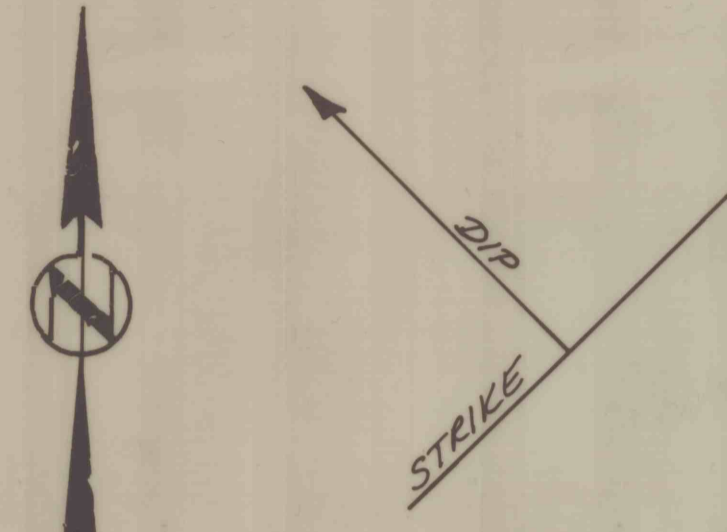

MATCH LINE TO SHEET 3

MATCH LINE TO SHEET 2