



TYPICAL HOSE BIBB INSTALLATION

SCALE 3/4" = 1'-0"

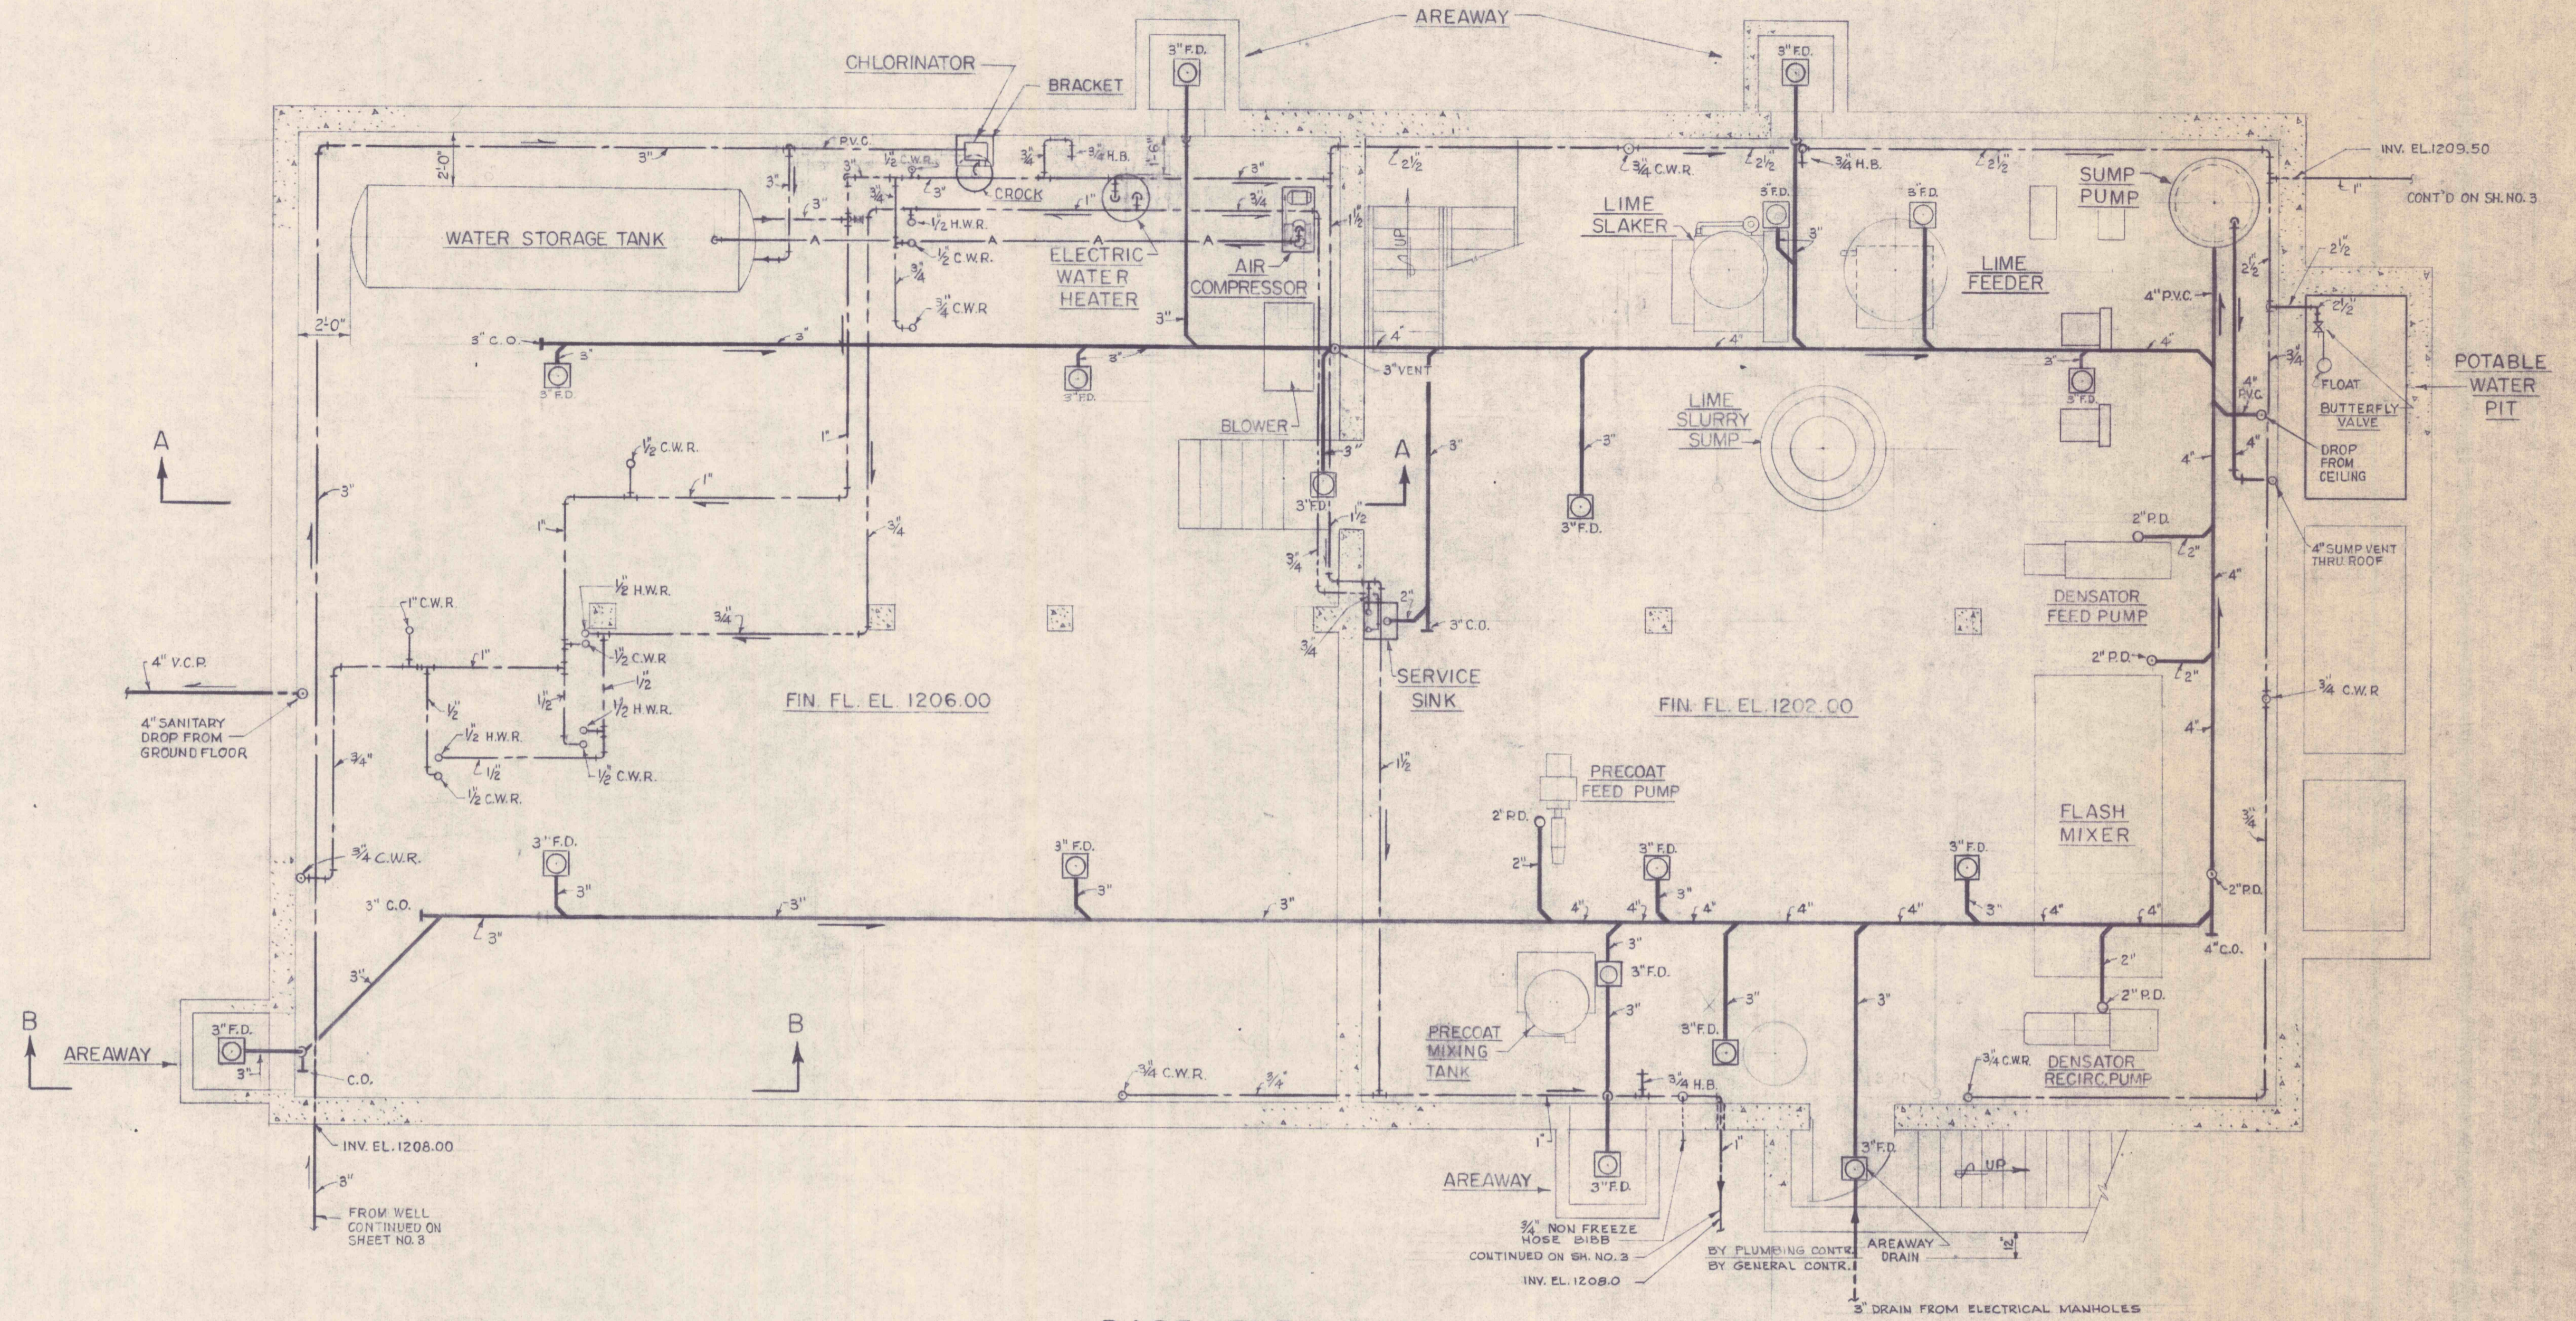


BASEMENT PLAN

SCALE 1/4" = 1'-0"

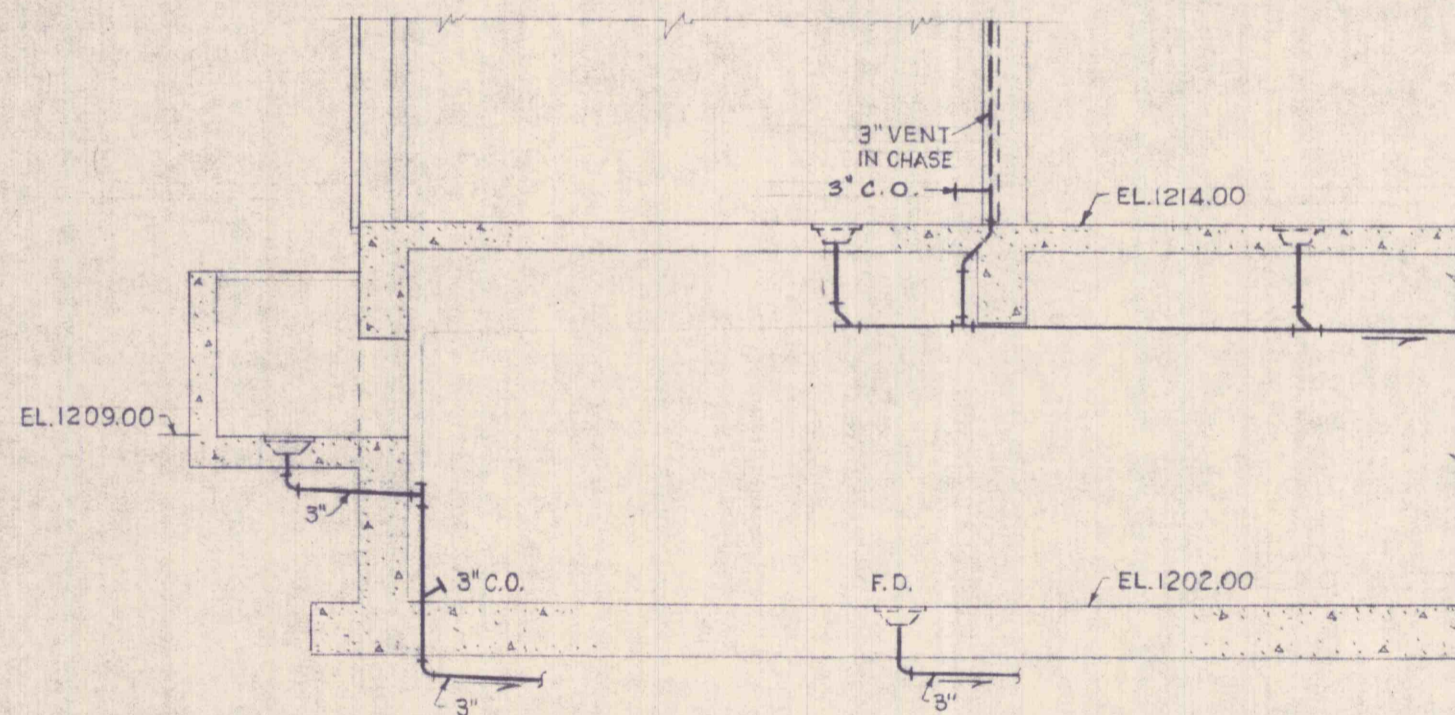


SECTION B-B

SCALE 1/4" = 1'-0"

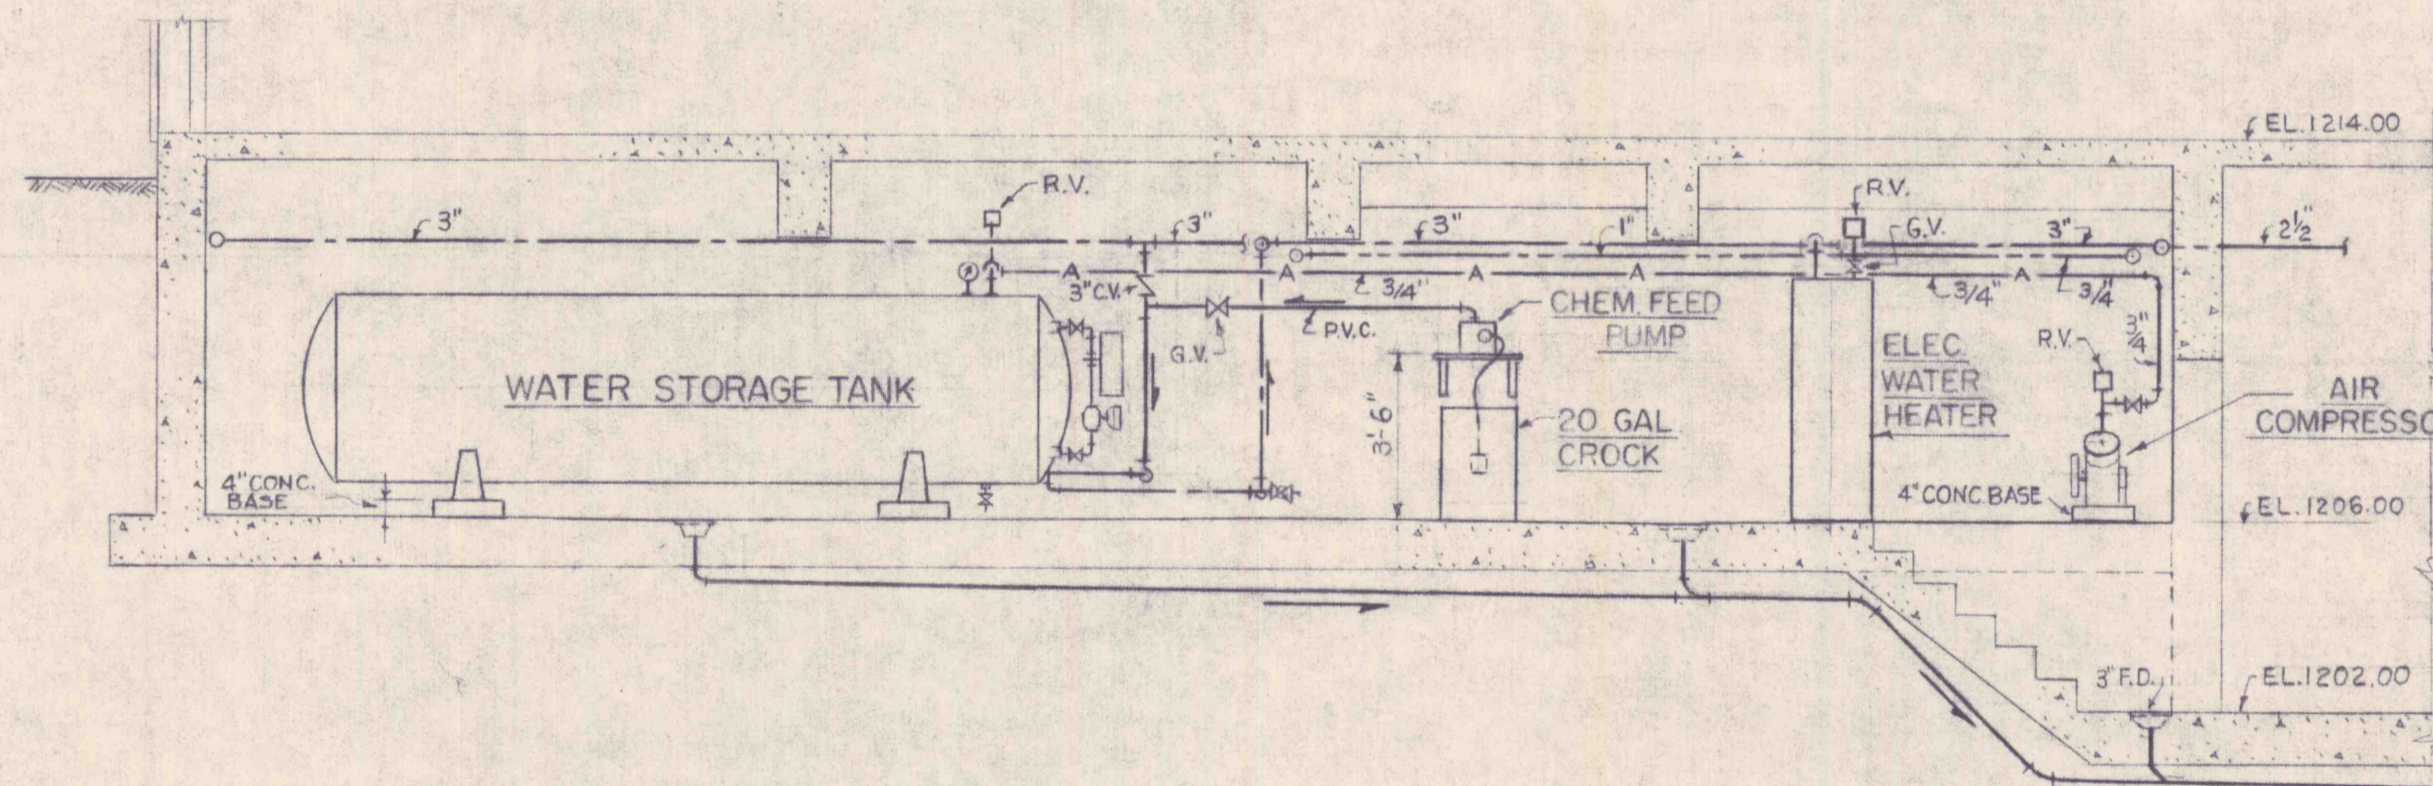

SECTION A-A

SCALE 1/4" = 1'-0"

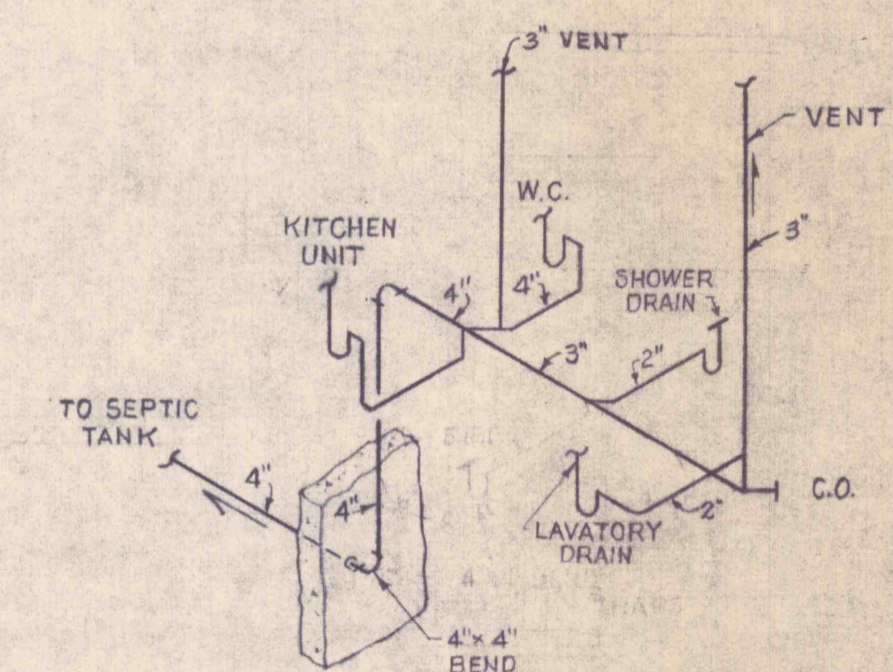

GROUND FLOOR PLUMBING SCHEMATIC

FOR LEGEND, REFER TO SHEET NO. 22

REVISIONS			
NO.	DESCRIPTION	DATE	BY



DRAWN
J.A.
TRACED
J.A.
CHECKED
C.K.M.
APPROVED
G.G.B.
APPROVED

GANNETT FLEMING CORDDRY & CARPENTER, INC.
ENGINEERS

600 N. SECOND ST. HARRISBURG, PENNA.

JOB No.
4590
SCALE
AS SHOWN
DATE
JUNE 1967

THE PENNSYLVANIA STATE UNIVERSITY
CONSTRUCTION OF
A MINE DRAINAGE TREATMENT PLANT
HUSTON TOWNSHIP, CLEARFIELD CO., PA.

CONTROL BUILDING BASEMENT FLOOR PLUMBING

SHEET No.
23
DRAWING No.
I-17532