




PLAN  
SCALE 1/2" = 1'-0"

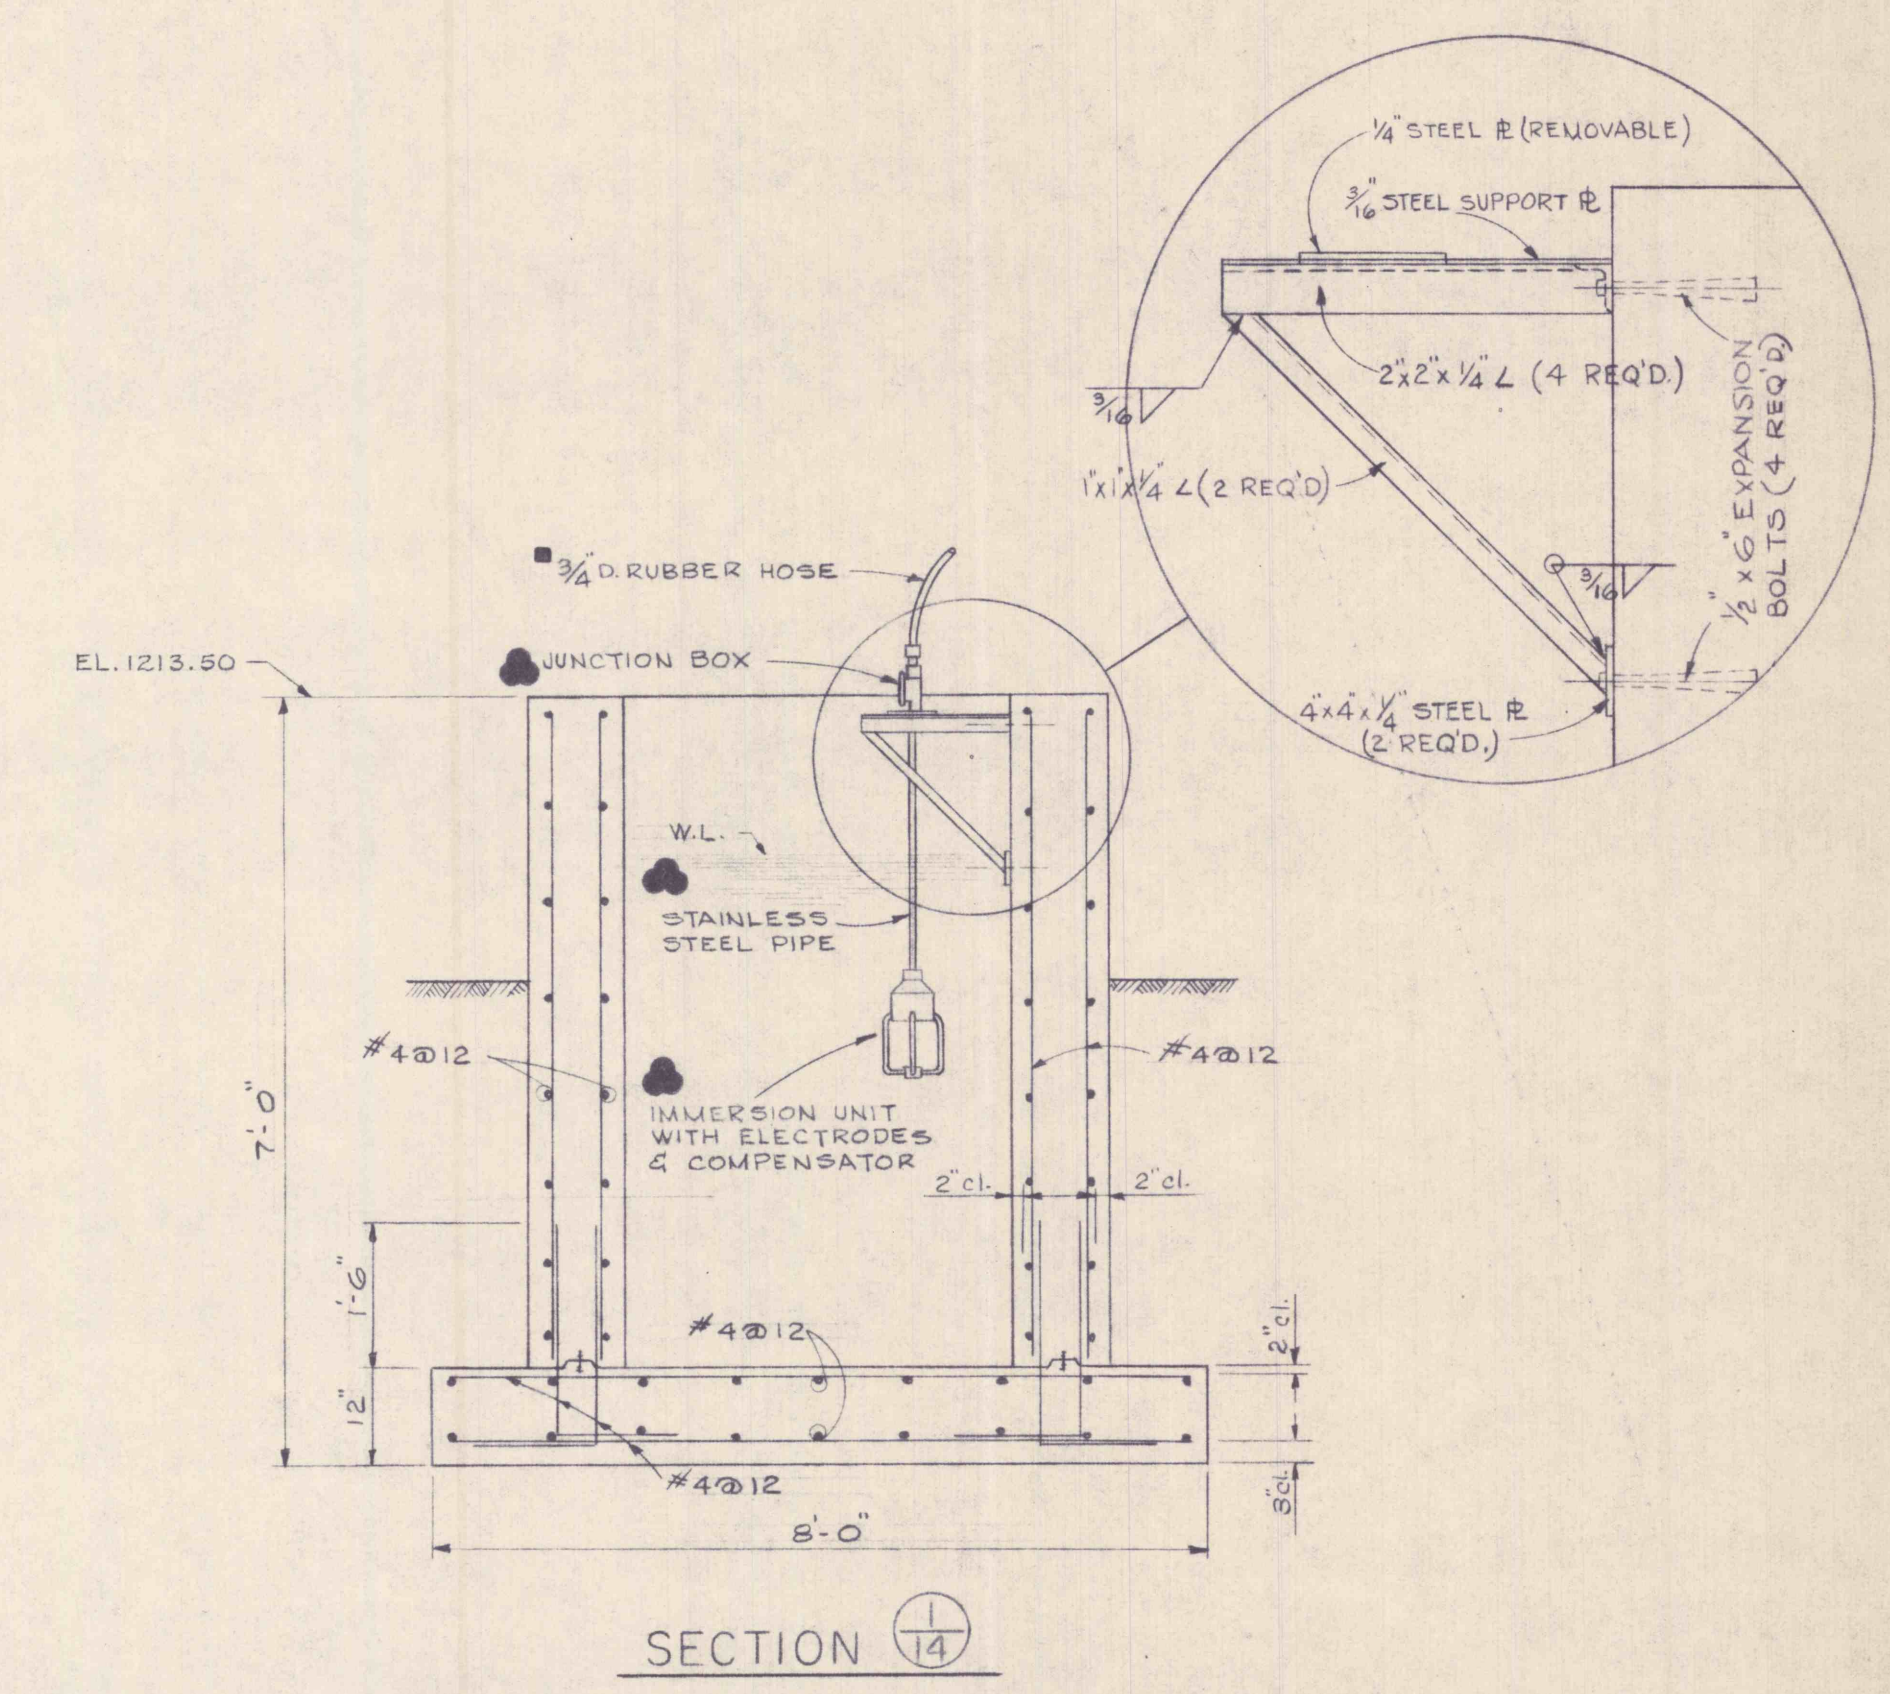

SECTION 14  
SCALE 1/2" = 1'-0"

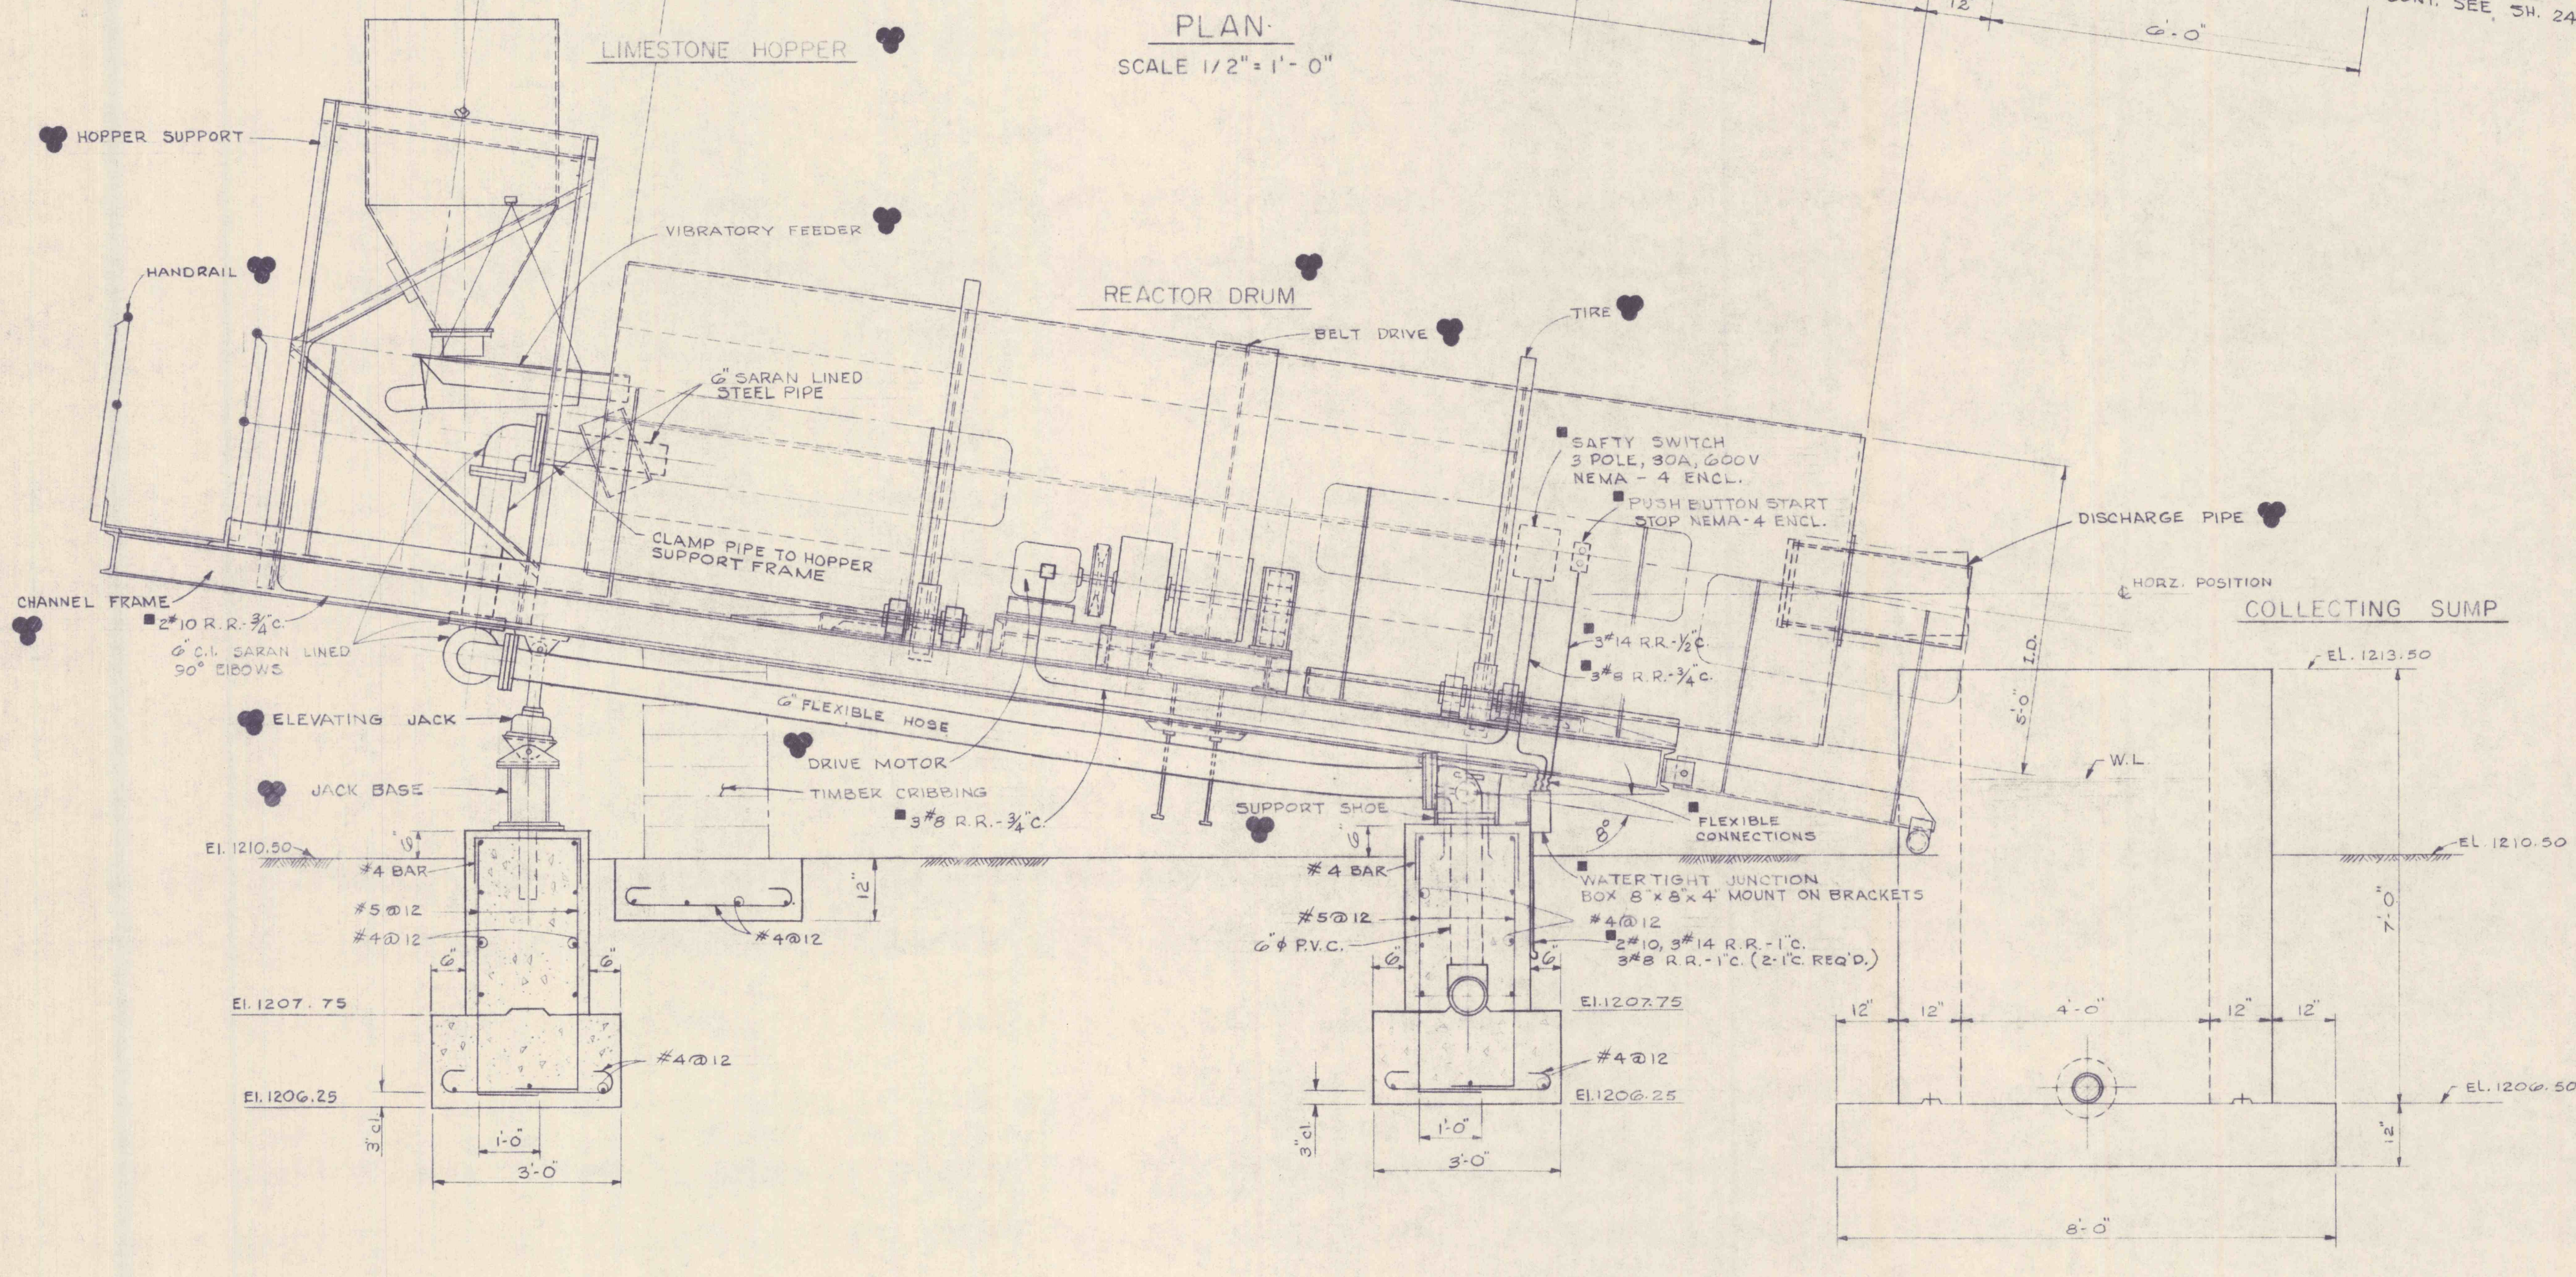


ELEVATION  
SCALE 1/2" = 1'-0"

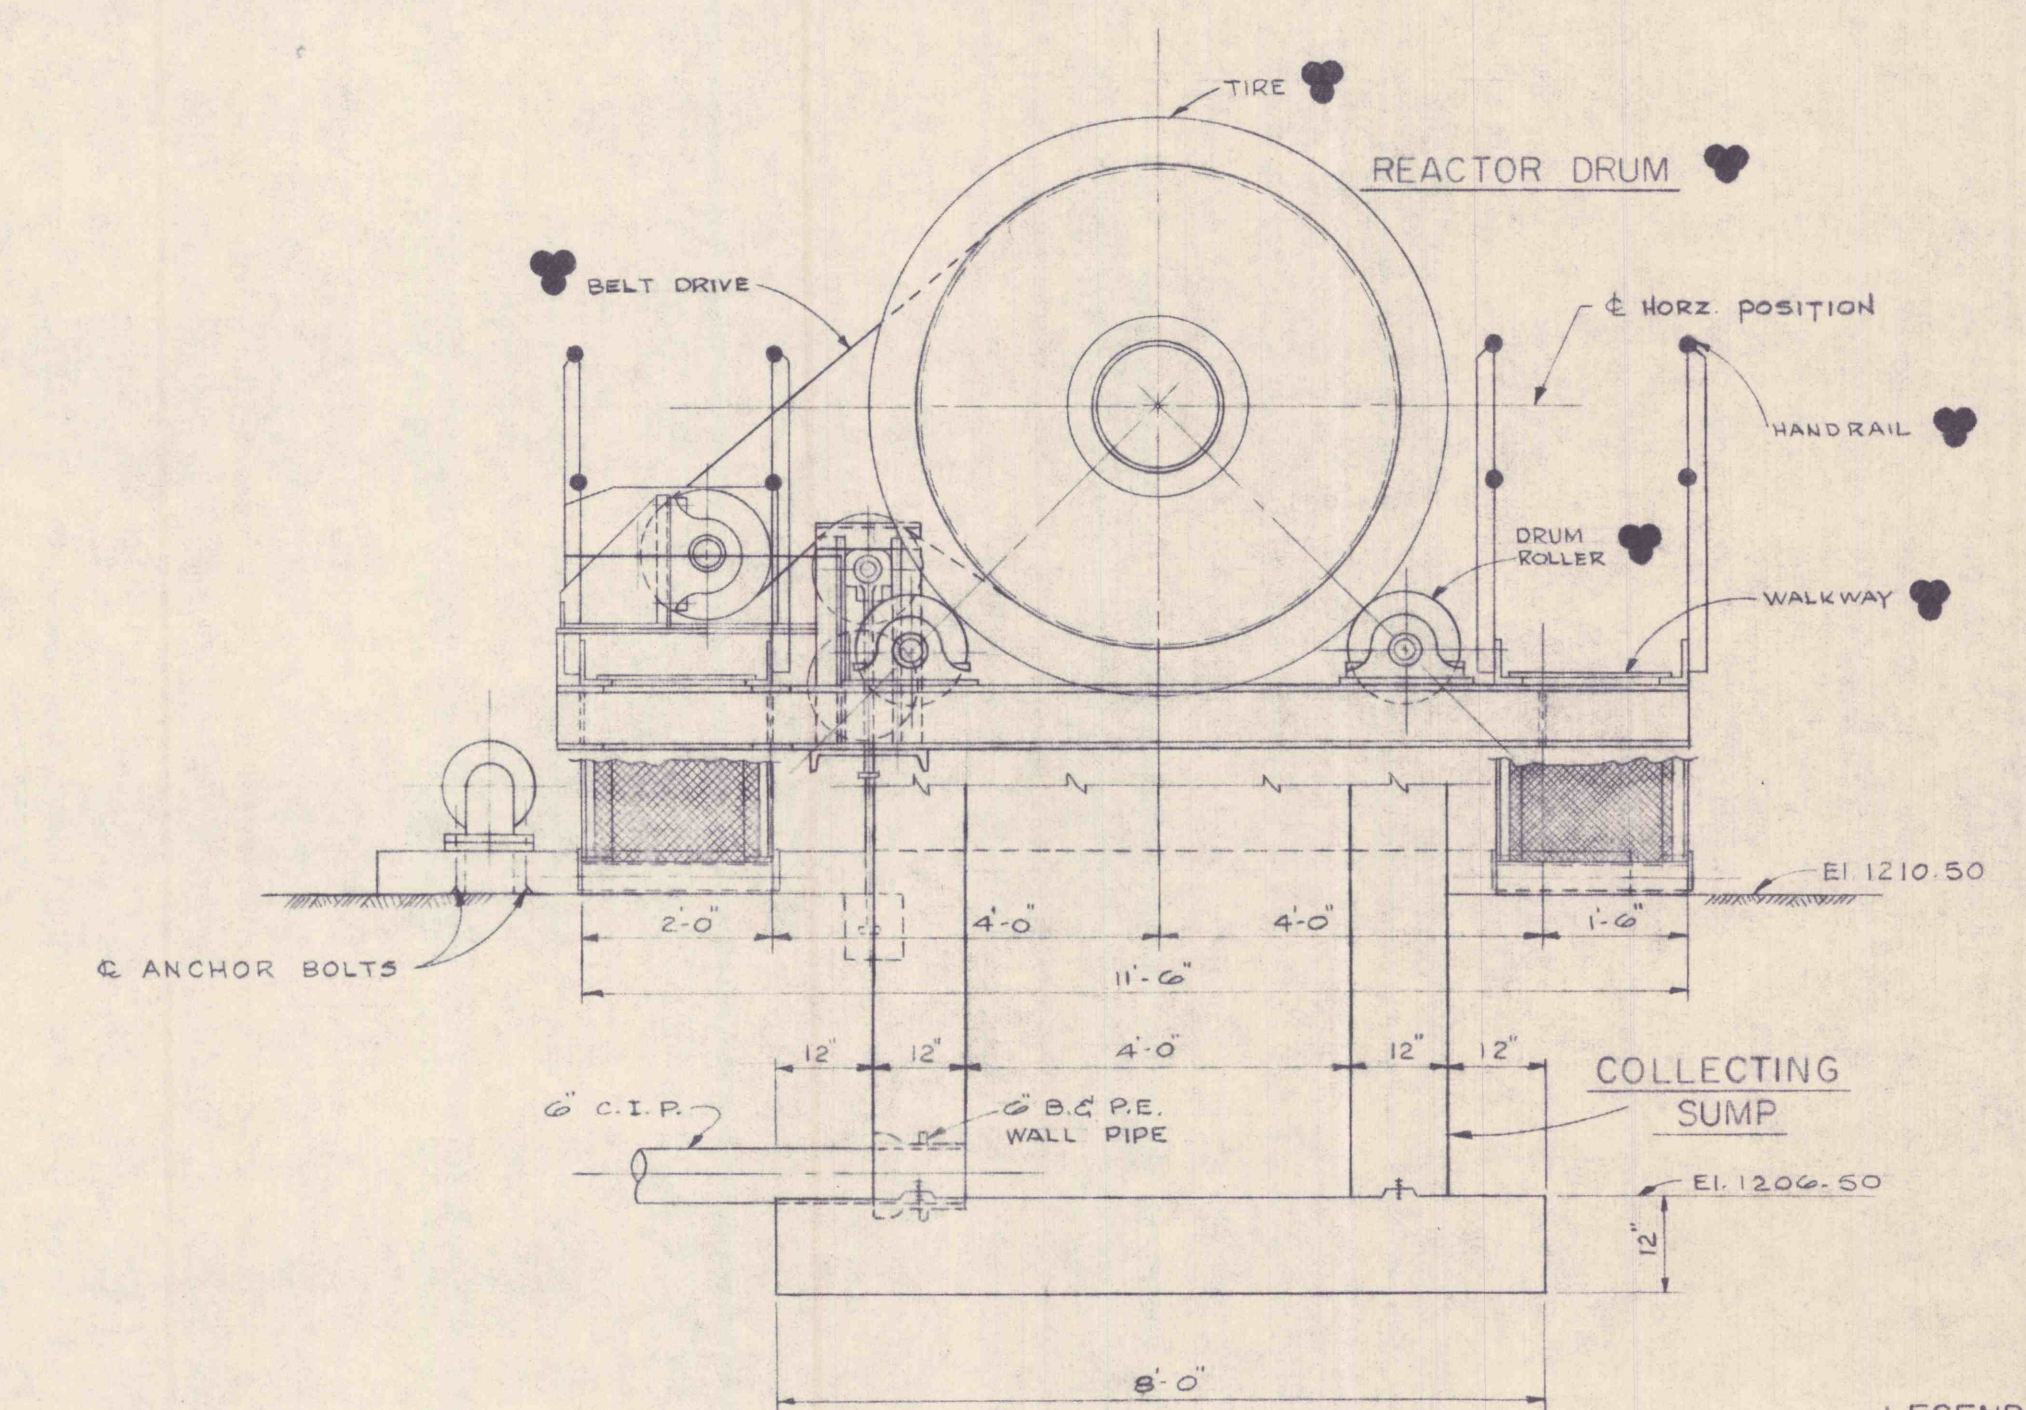


SECTION 2  
SCALE 1/2" = 1'-0"


LEGEND  
 ■ - BY ELECTRICAL CONTRACTOR  
 ● - FURNISHED BY THE OWNER AND INSTALLED BY THE GEN. CONT'R.

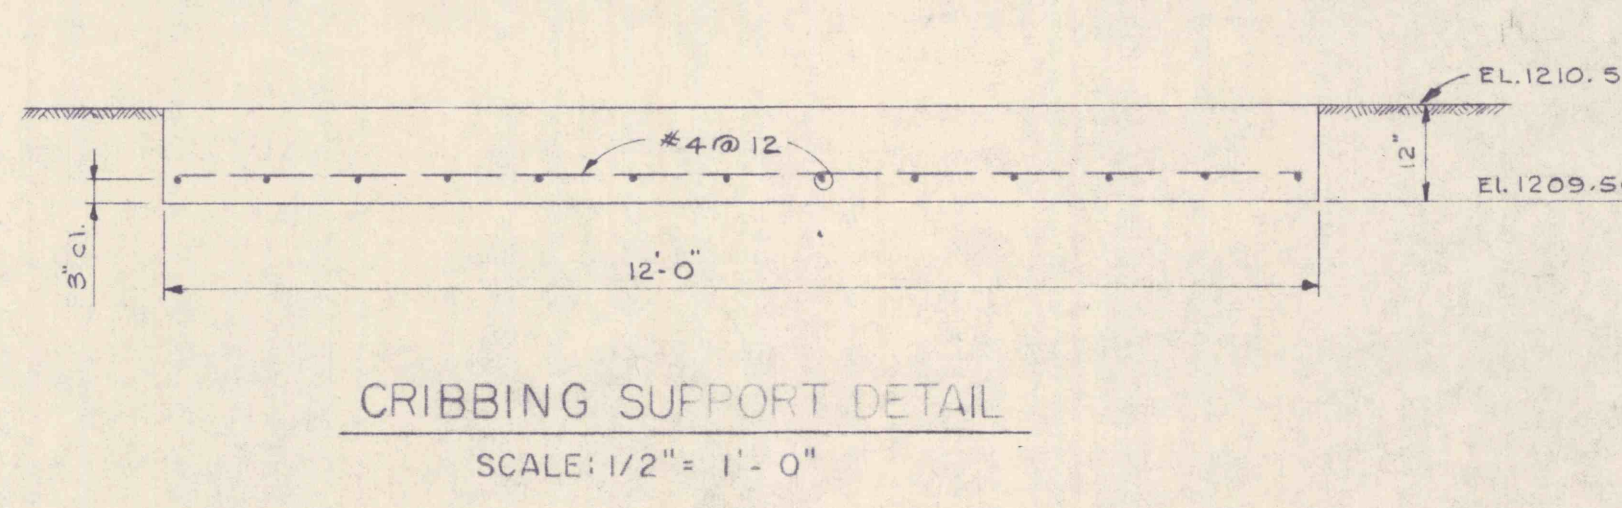

CRIBBING SUPPORT DETAIL  
SCALE 1/2" = 1'-0"

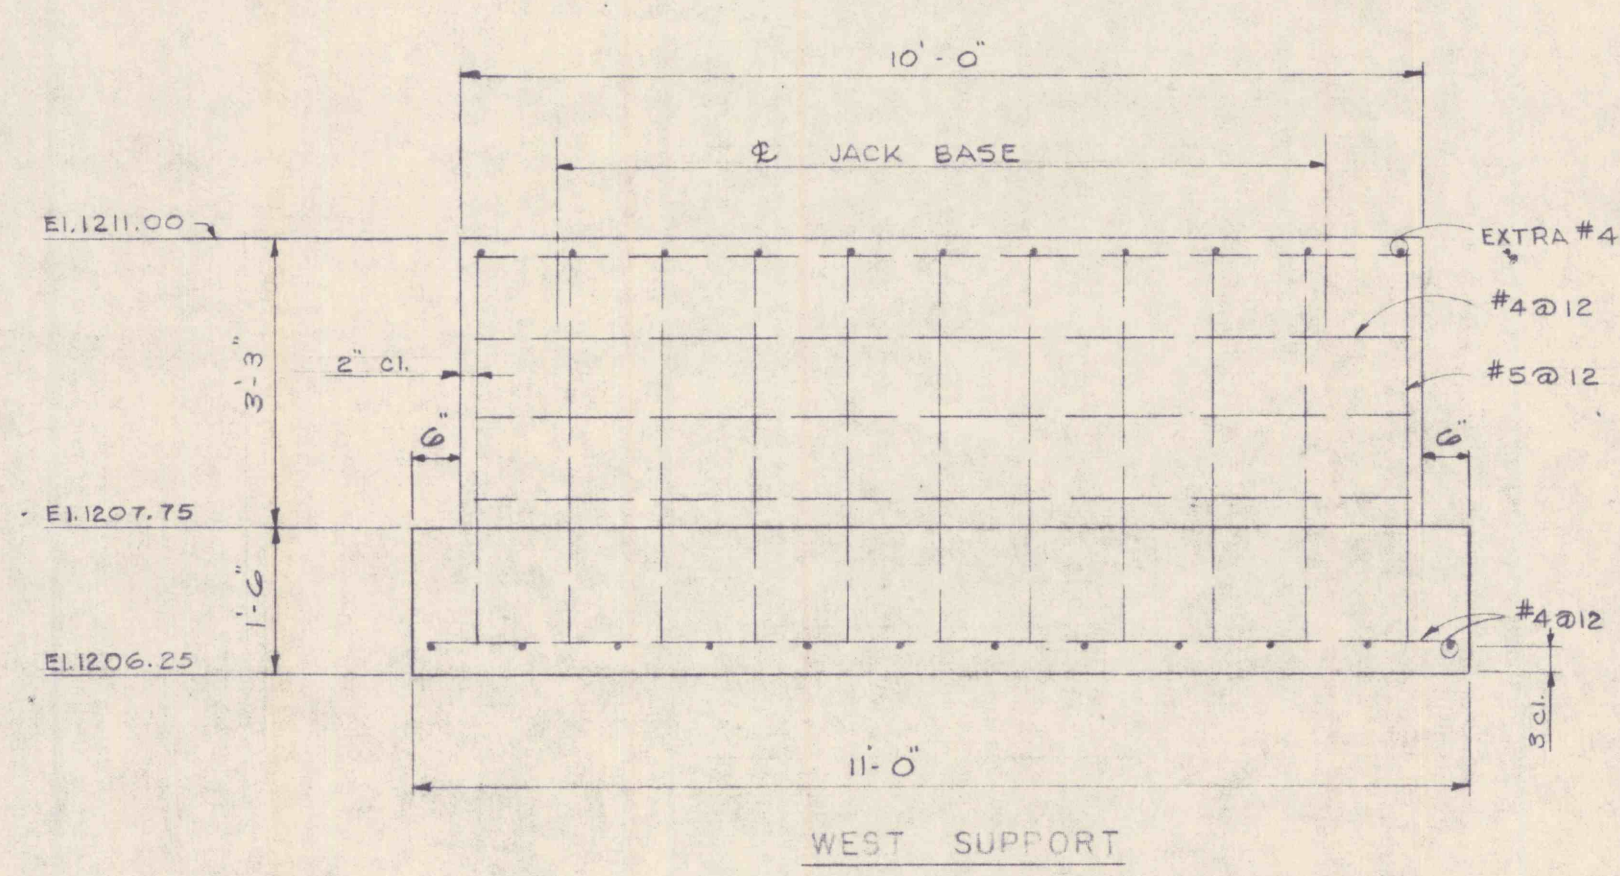

WEST SUPPORT  
SCALE 1/2" = 1'-0"

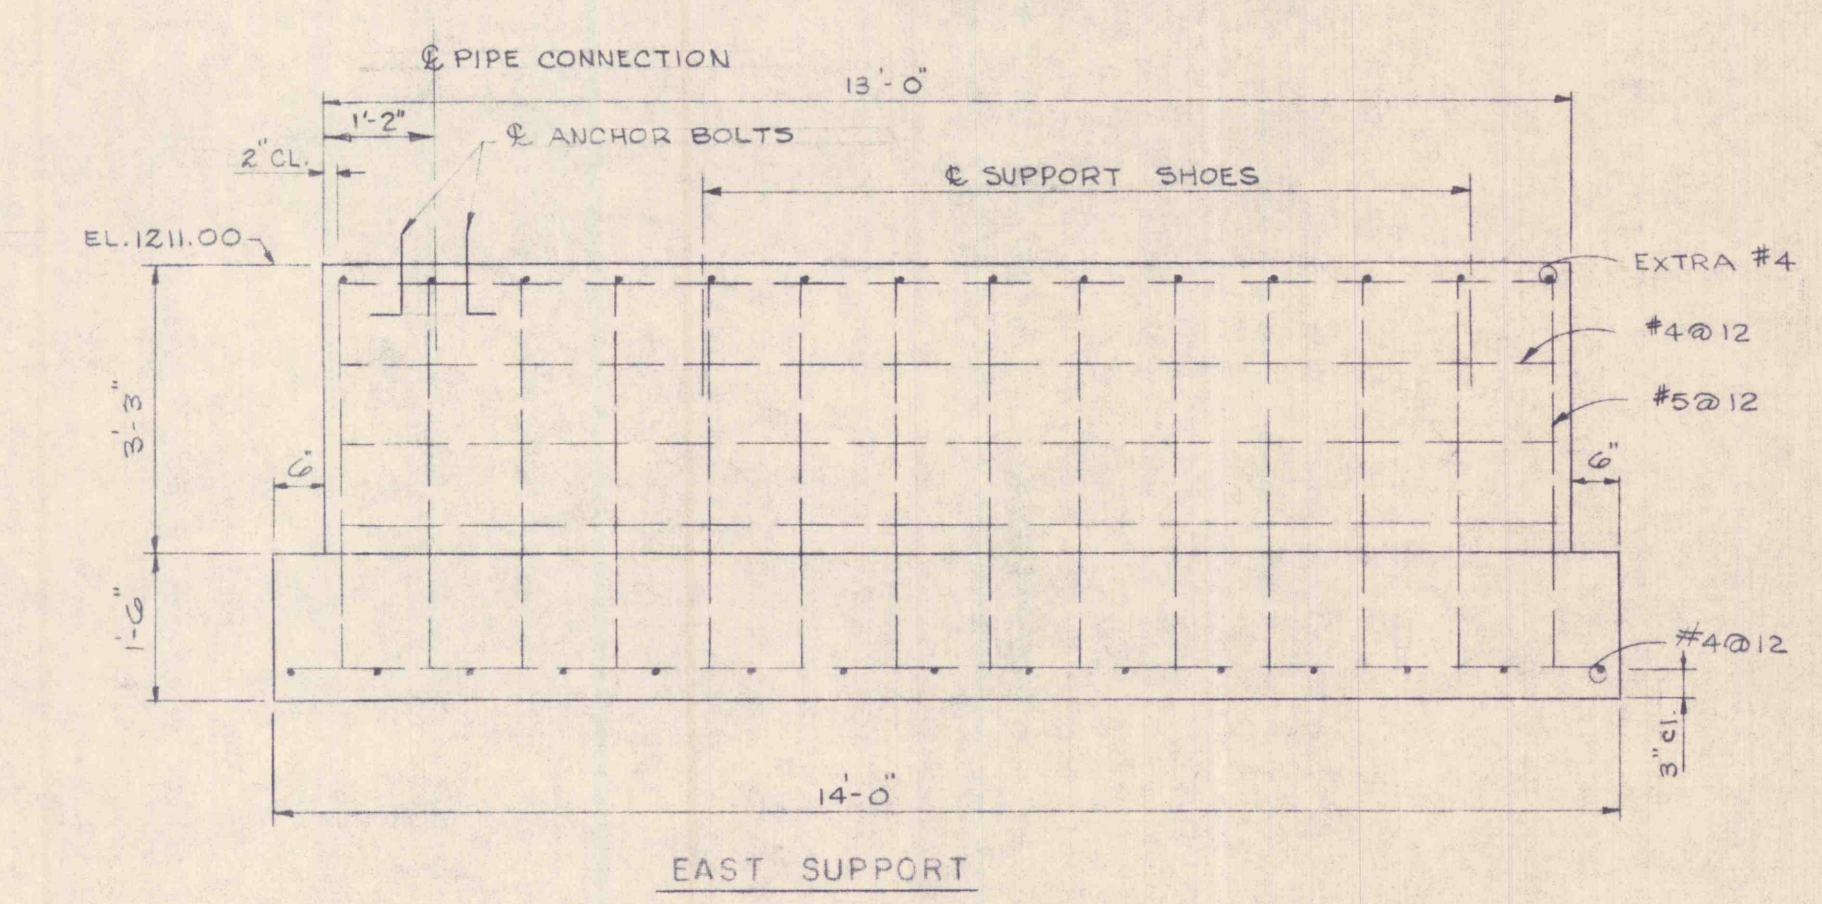

EAST SUPPORT  
SCALE 1/2" = 1'-0"

SUPPORT ELEVATIONS  
SCALE 1/2" = 1'-0"

REVISIONS			
NO.	DESCRIPTION	DATE	BY



**GANNETT FLEMING CORDRY & CARPENTER, INC.**  
**ENGINEERS**  
 600 N. SECOND ST. HARRISBURG, PENNA.

JOB No. <b>4590</b>	THE PENNSYLVANIA STATE UNIVERSITY CONSTRUCTION OF A MINE DRAINAGE TREATMENT PLANT HUSTON TOWNSHIP, CLEARFIELD CO., PA.	SHEET No. <b>14</b>
DATE JUNE 1967	LIMESTONE NEUTRALIZATION UNIT	DRAWING No. I-17523