




**BASEMENT PLAN**  
SCALE 1/4"=1'-0"

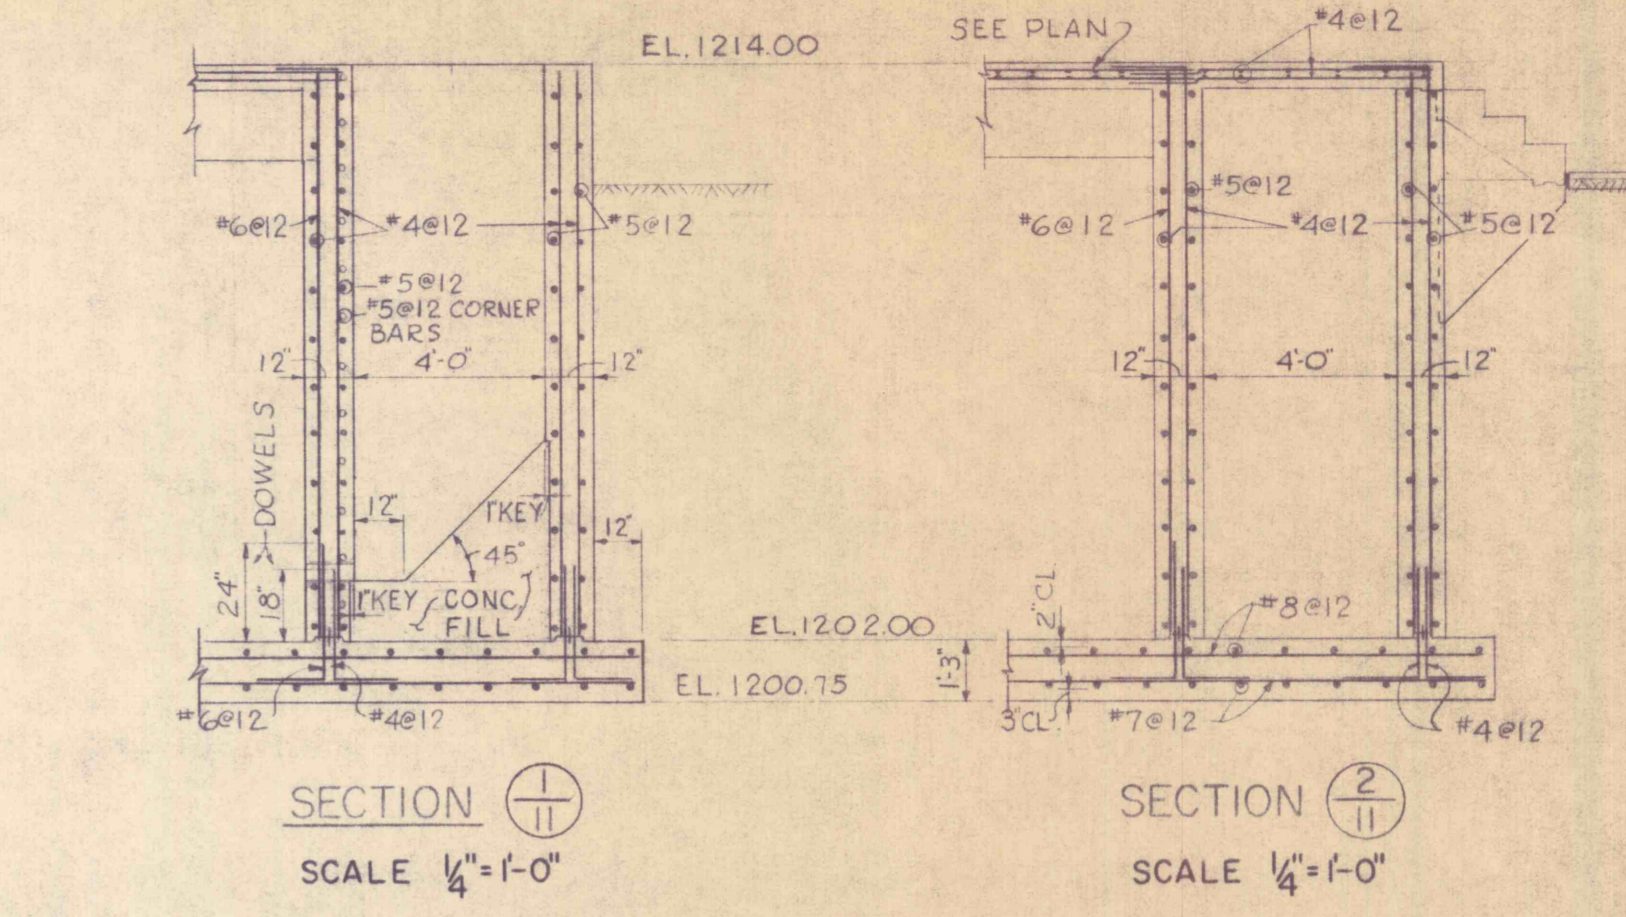


SECTION 1 SCALE 1/4"=1'-0"  
SECTION 2 SCALE 1/4"=1'-0"

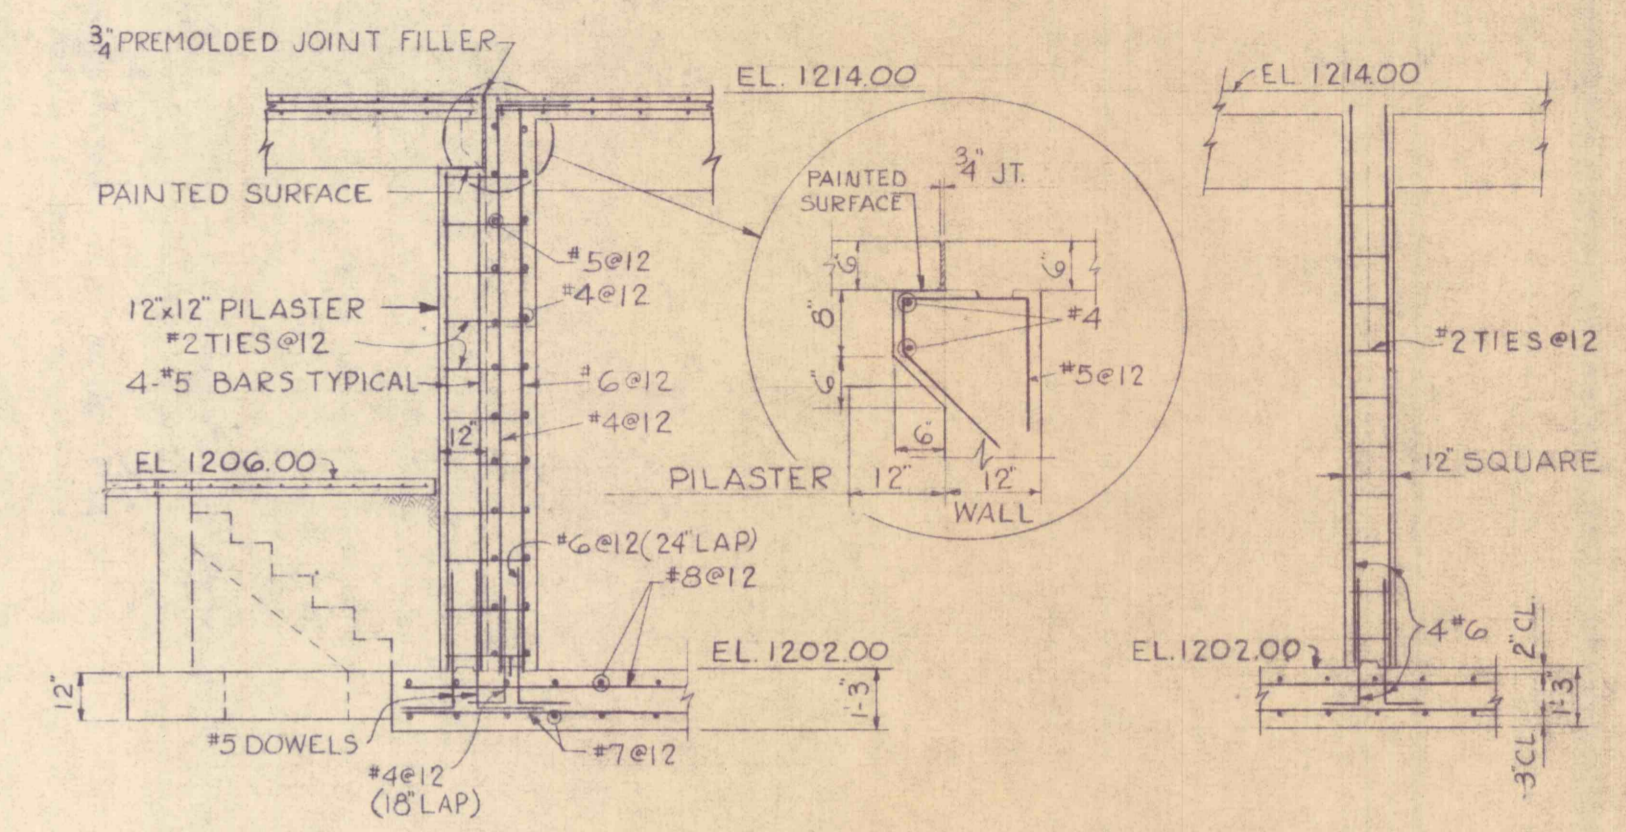


SECTION 3 SCALE 1/4"=1'-0"  
DETAILS COLUMNS 182 SCALE 1/4"=1'-0"

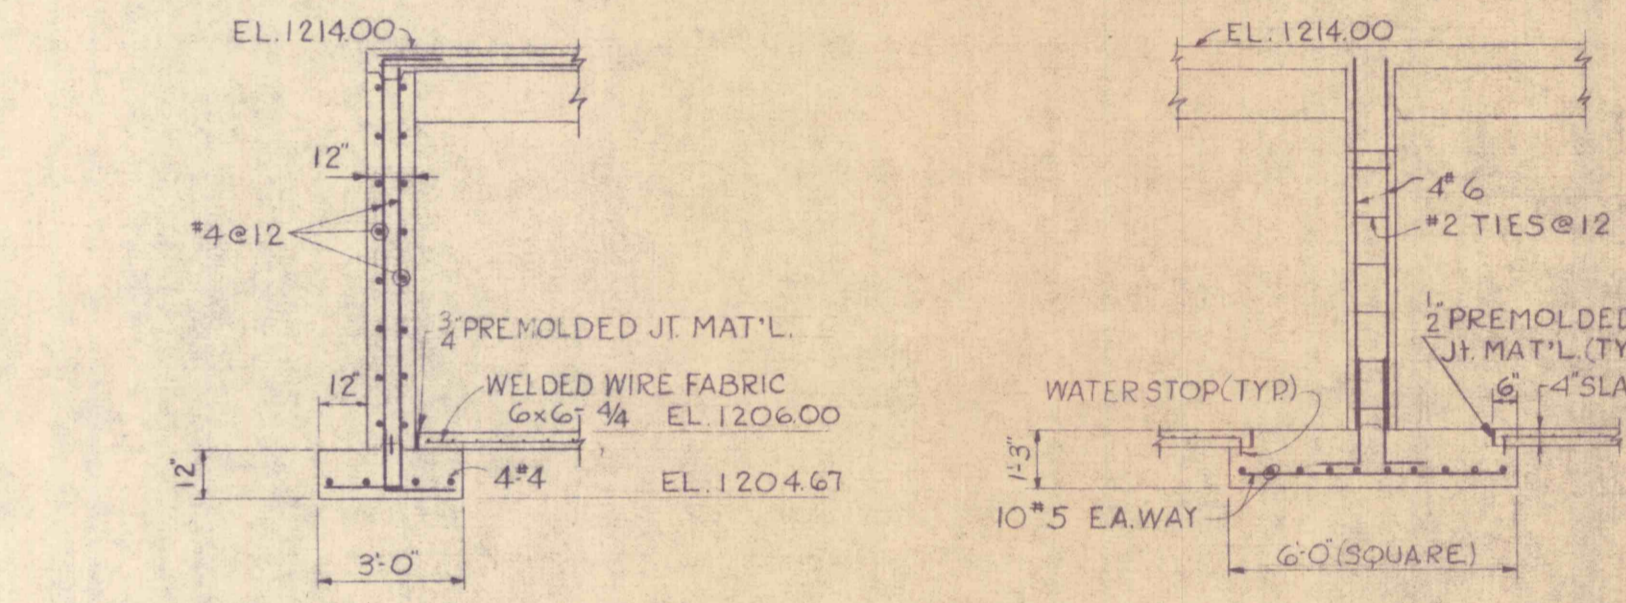


SECTION 4 SCALE 1/4"=1'-0"  
DETAILS COLUMNS 3485 SCALE 1/4"=1'-0"

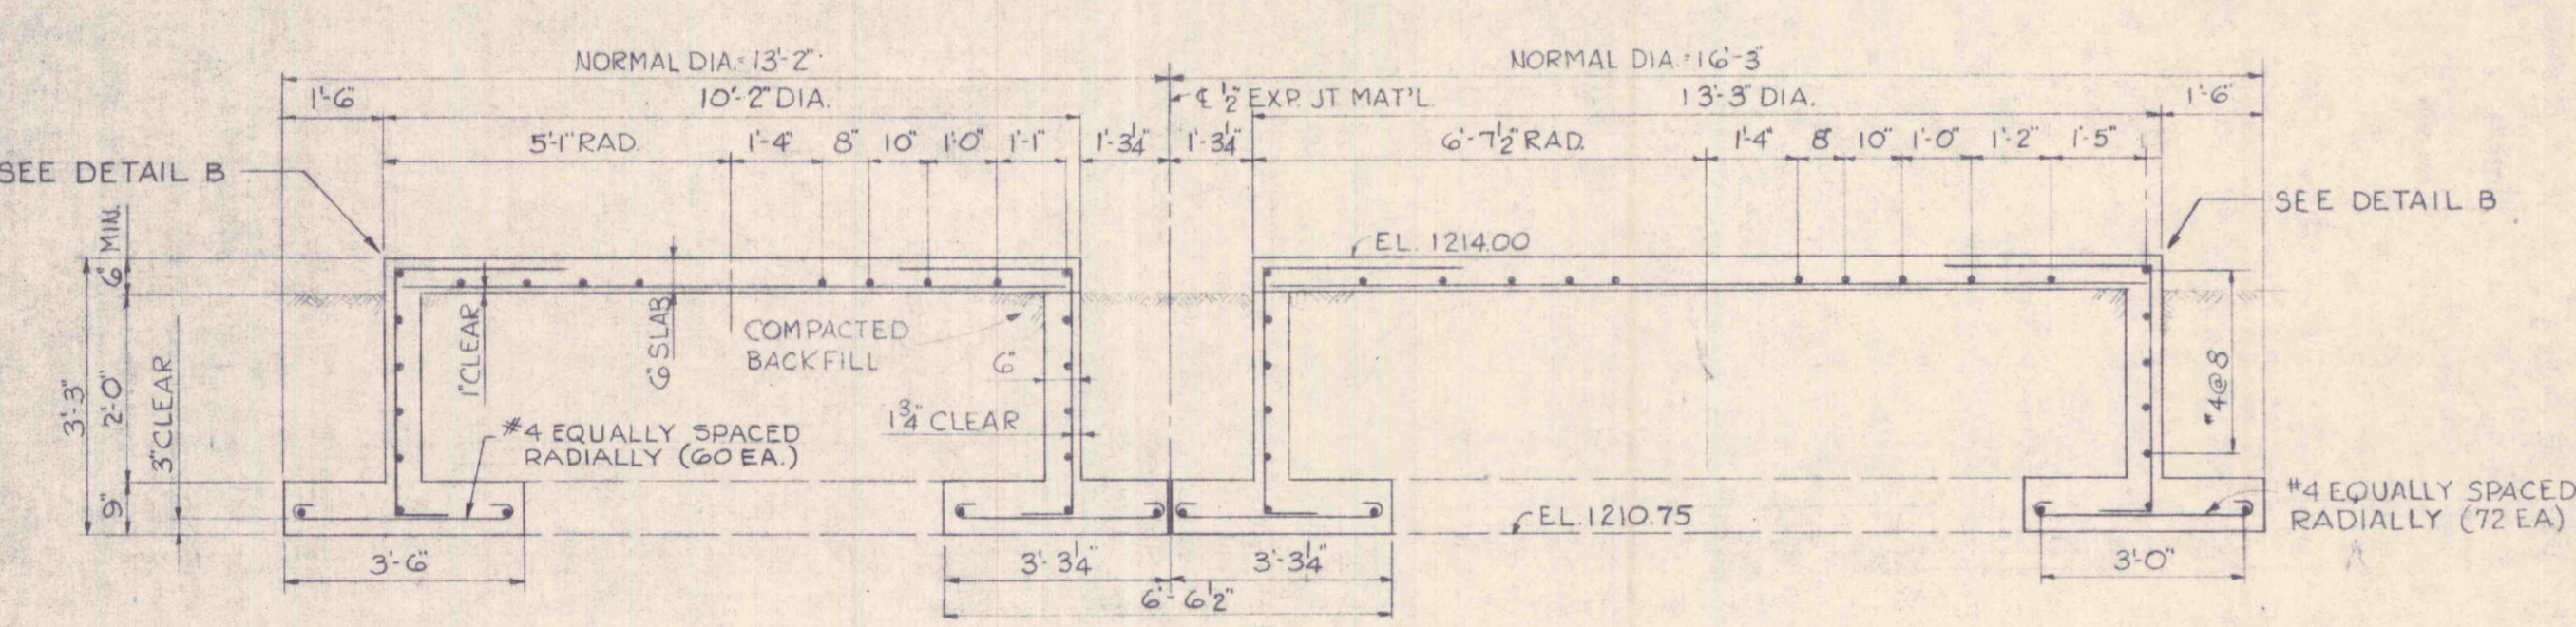

SECTION 5  
SCALE 1/4"=1'-0"  
(SEE PLAN SH.1010)

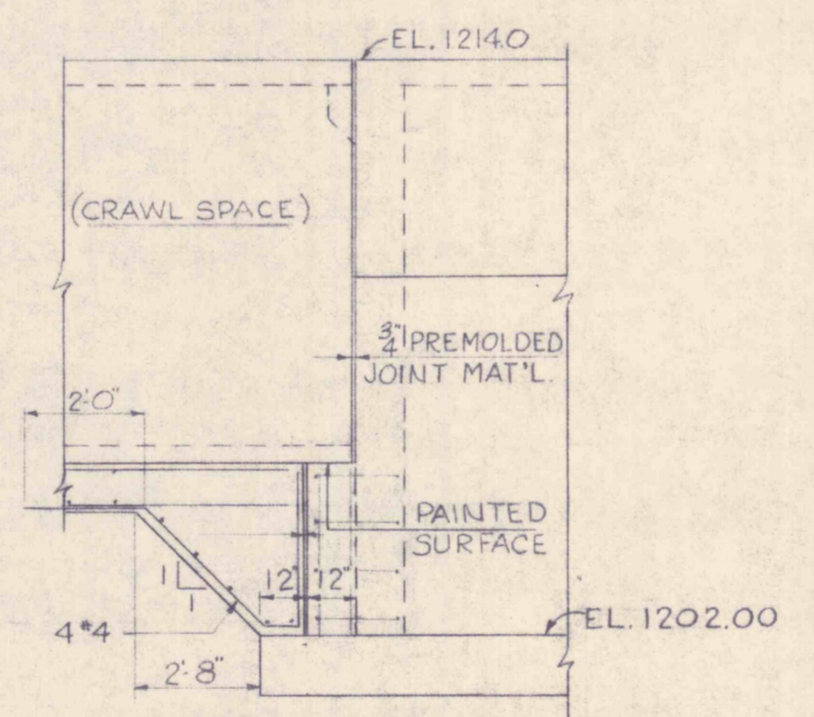


VIEW X-X  
SCALE 1/4"=1'-0"

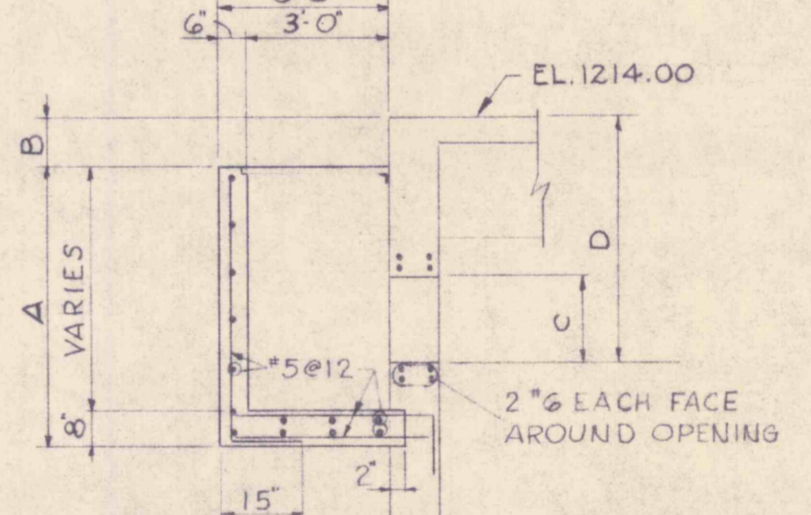


AREAWAY NUMBER	A	B	C	D
1	3'-8"	3'-0"	1'-9"	5'-0"
2	3'-9"	1'-6"	1'-5"	3'-7"
3	6'-1"	0"	1'-11"	4'-5"
4	5'-4"	0"	1'-6"	3'-8"


AREAWAY DETAILS  
NO SCALE

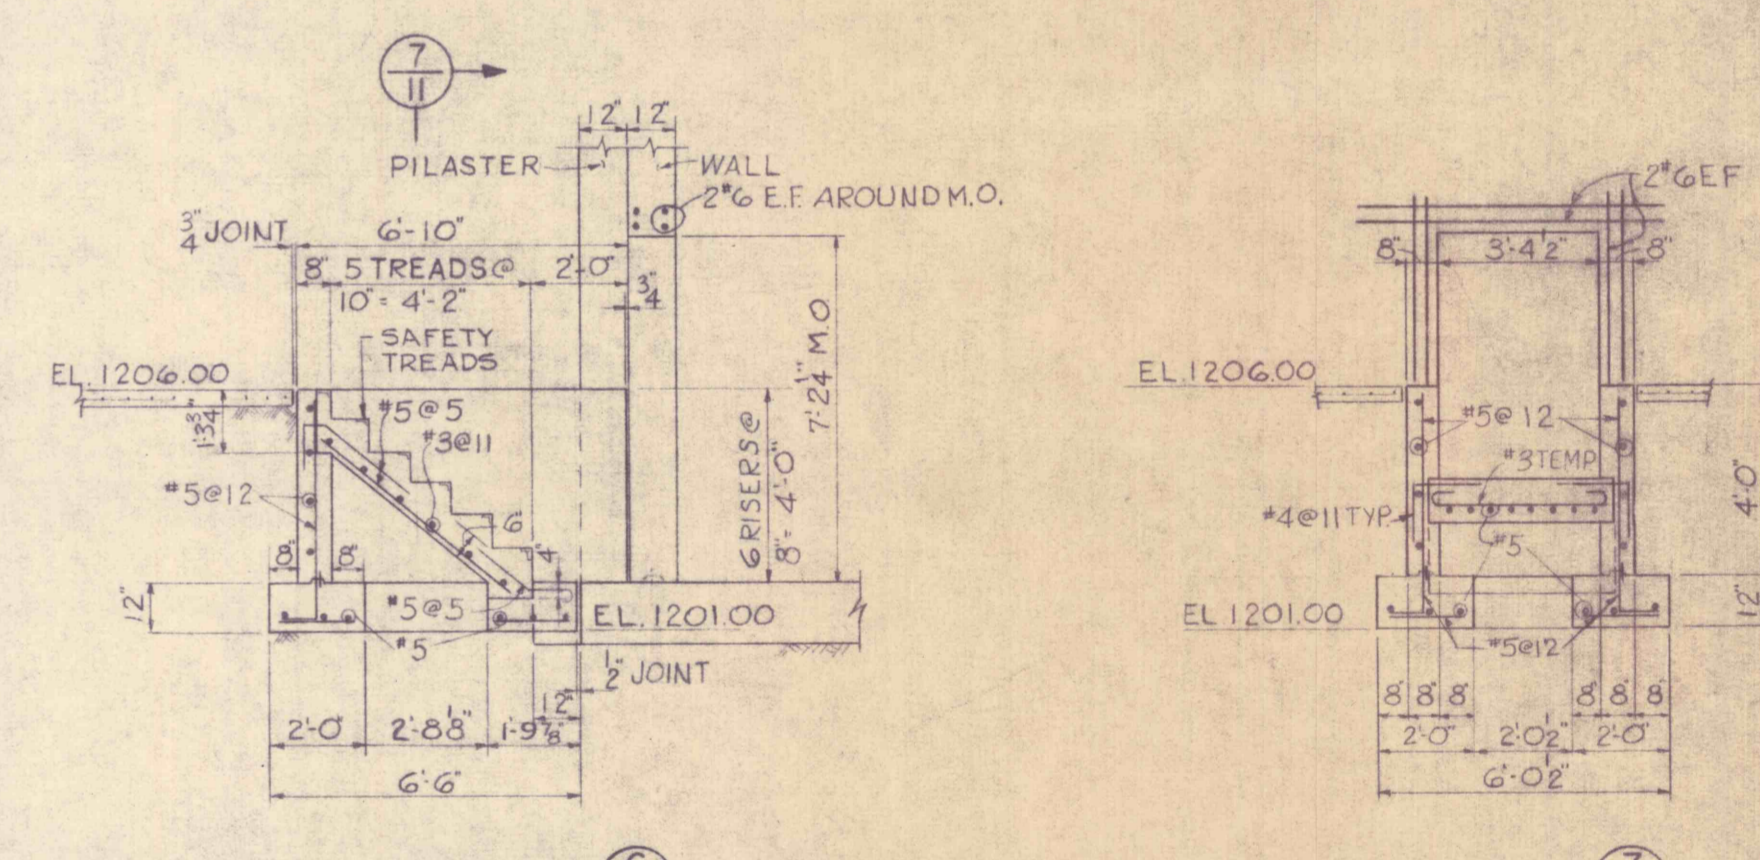


SECTION 6 SCALE 1/4"=1'-0"  
SECTION 7 SCALE 1/4"=1'-0"

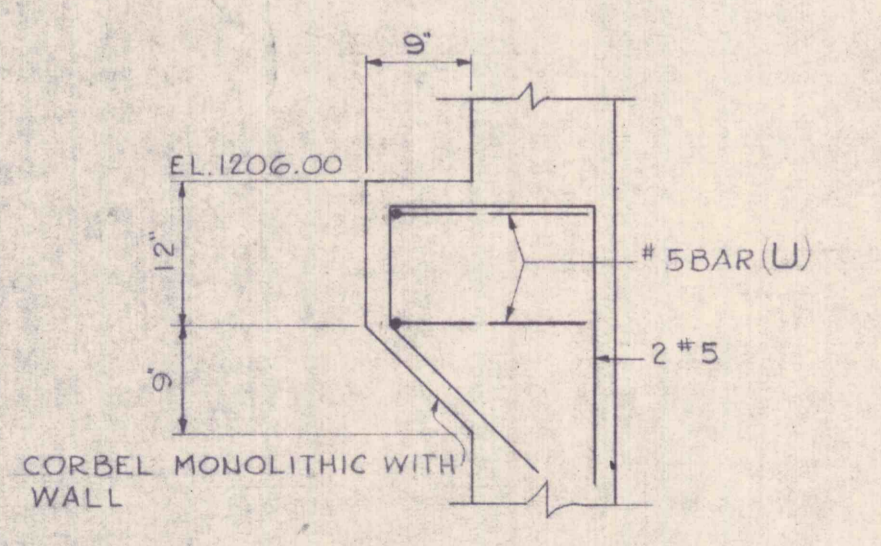


DETAIL-A  
SCALE 3/4"=1'-0"

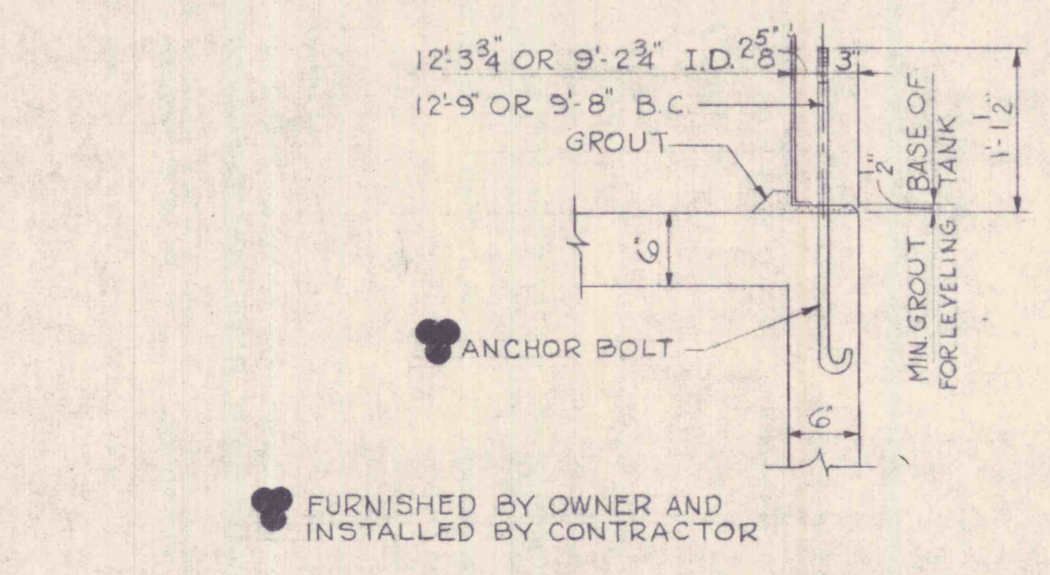


DETAIL-B  
SCALE 3/4"=1'-0"

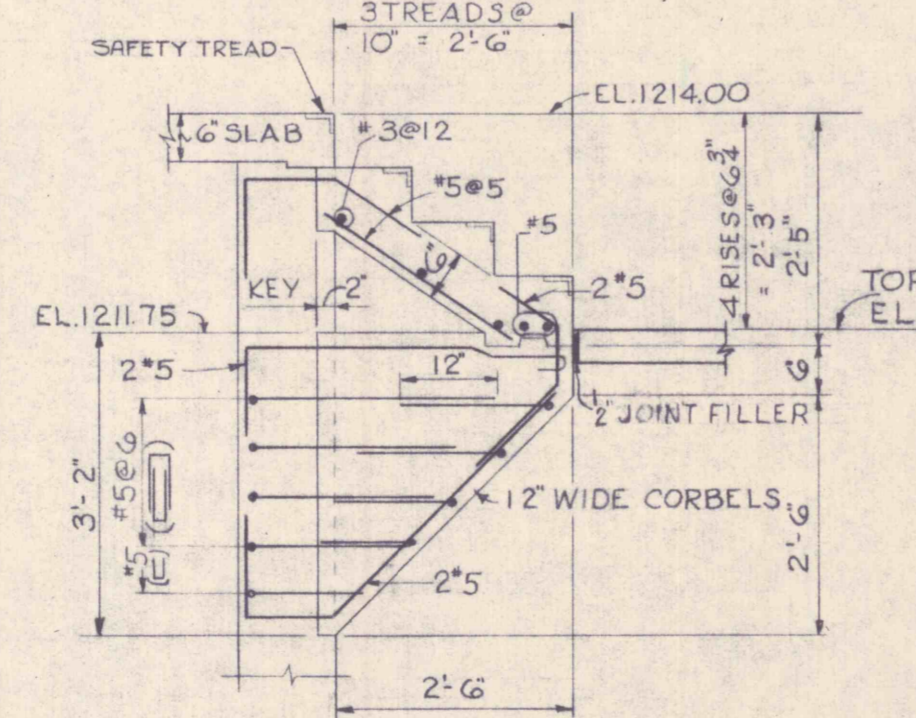


DETAIL-C  
SCALE 1/2"=1'-0"

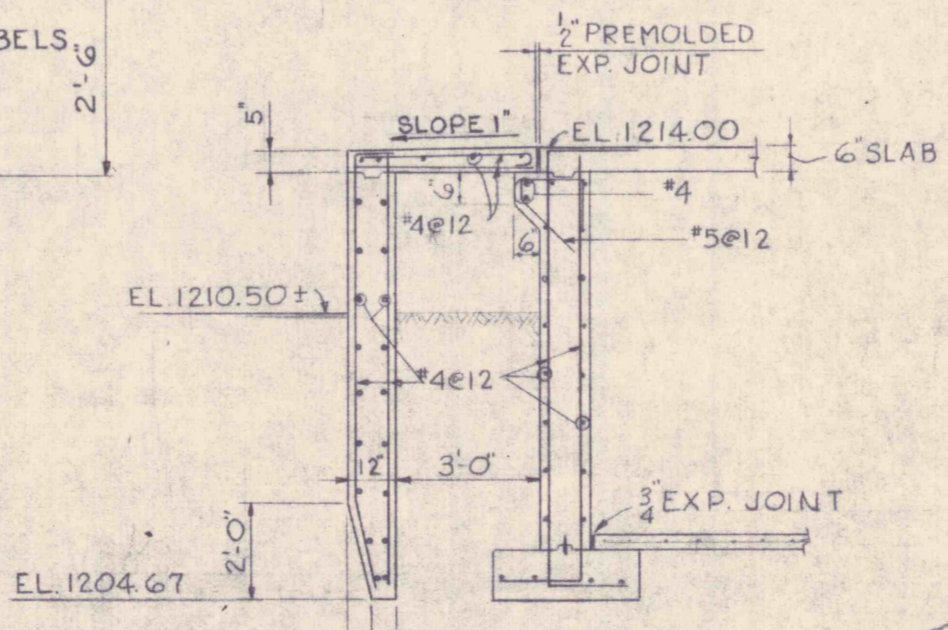

SECTION 8 SCALE 1/4"=1'-0"  
SECTION 9 SCALE 1/4"=1'-0"

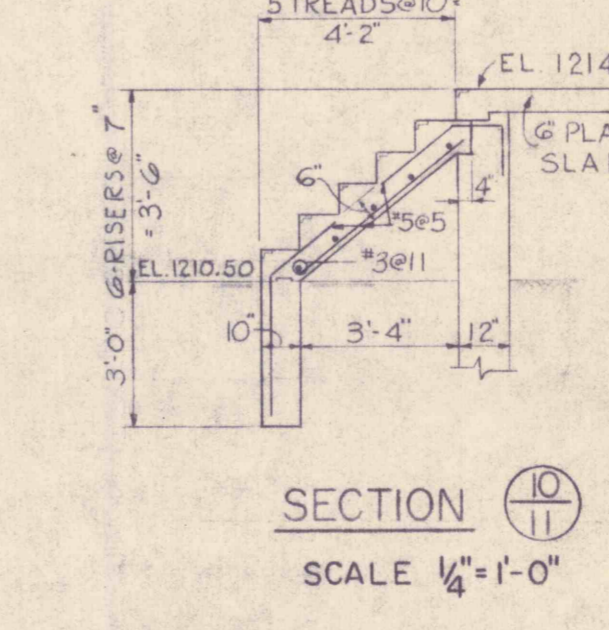


SECTION 10  
SCALE 1/4"=1'-0"

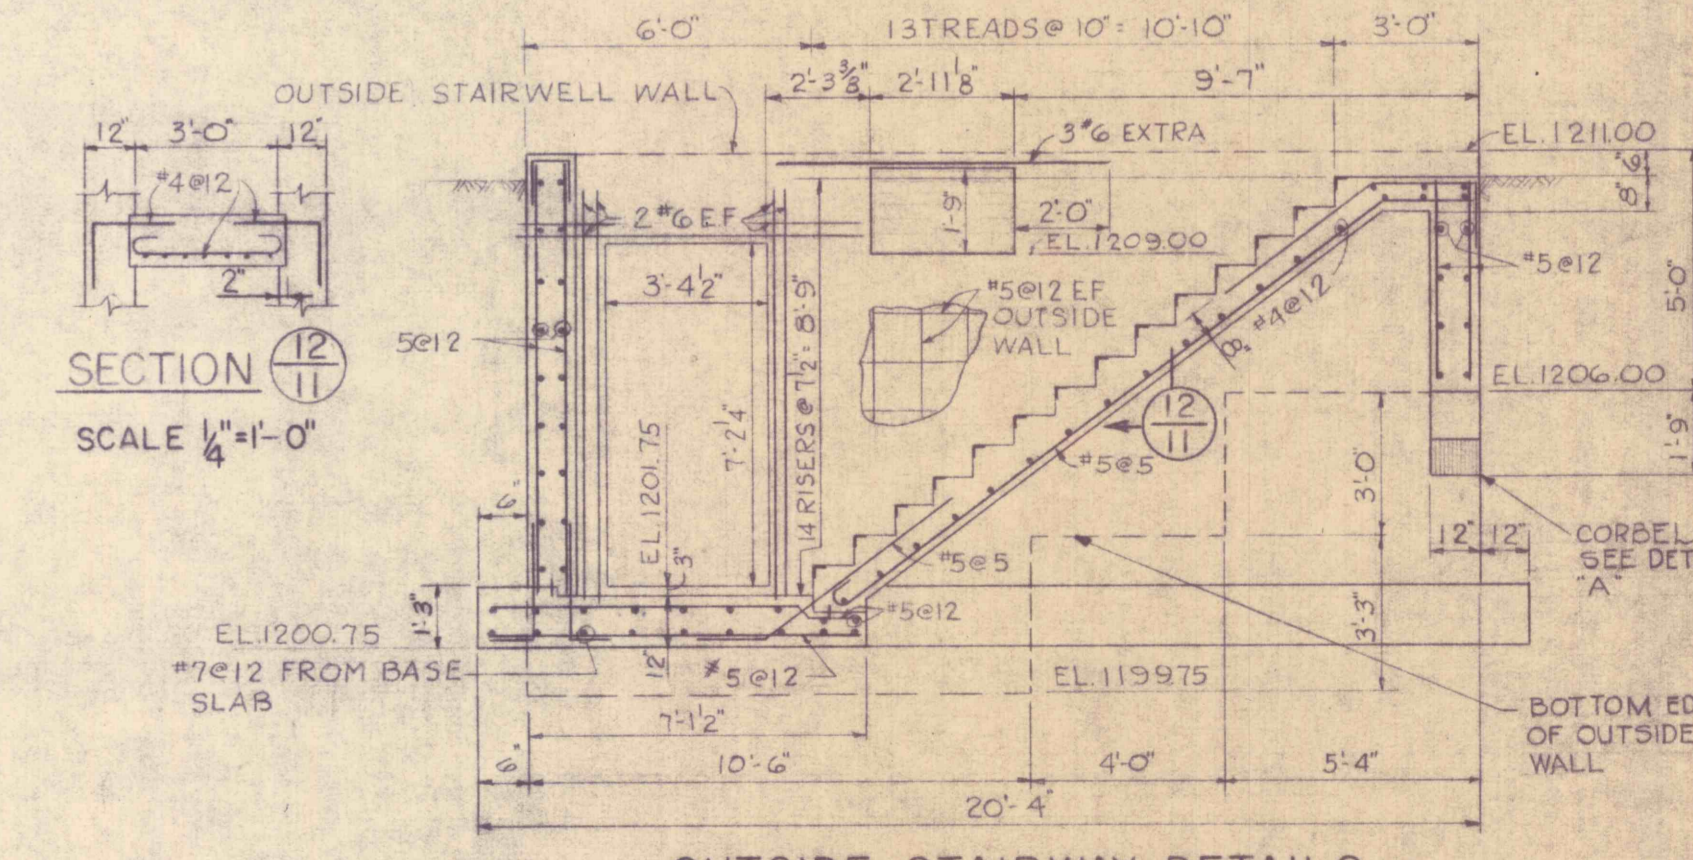


OUTSIDE STAIRWAY DETAILS  
SCALE 1/4"=1'-0"

REVISIONS			
NO.	DESCRIPTION	DATE	BY

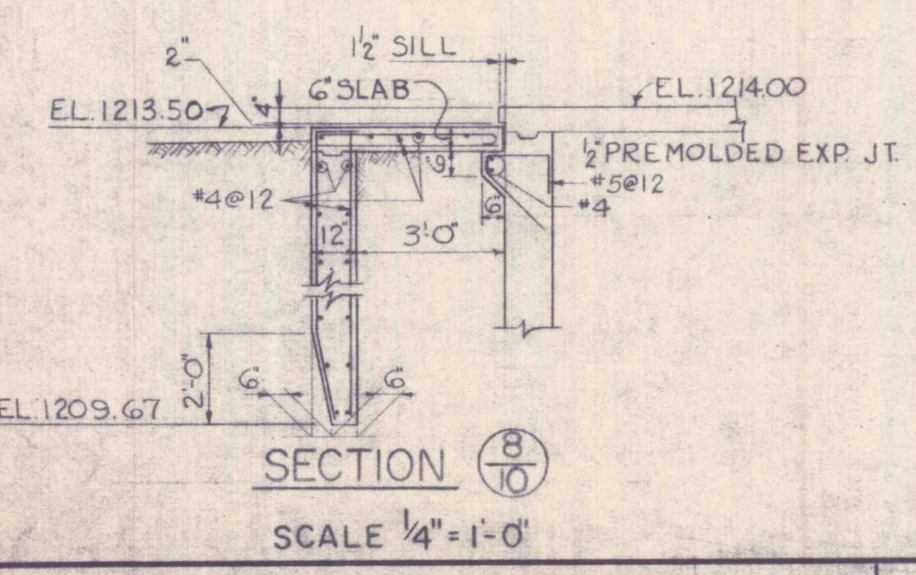

SECTION 11  
SCALE 1/4"=1'-0"

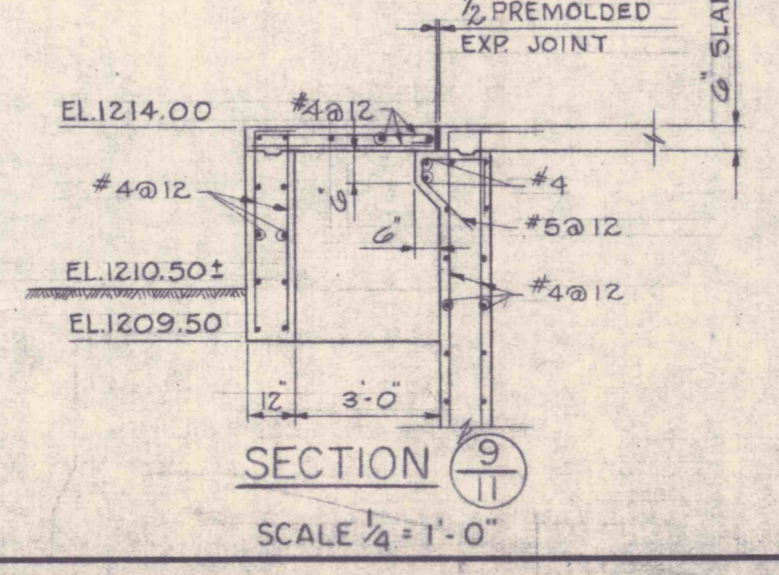

SECTION 12  
SCALE 1/4"=1'-0"



**GANNETT FLEMING CORDRY & CARPENTER, INC.**  
ENGINEERS

600 N. SECOND ST. HARRISBURG, PENNA.

JOB No. **4590**  
SCALE AS SHOWN  
DATE JUNE 1967

THE PENNSYLVANIA STATE UNIVERSITY  
CONSTRUCTION OF  
A MINE DRAINAGE TREATMENT PLANT  
HUSTON TOWNSHIP, CLEARFIELD CO., PA.

**CONTROL BUILDING STRUCTURAL**

SHEET No. **11**  
DRAWING No. I-17520