



BASEMENT PLAN
SCALE 1/4"=1'-0"

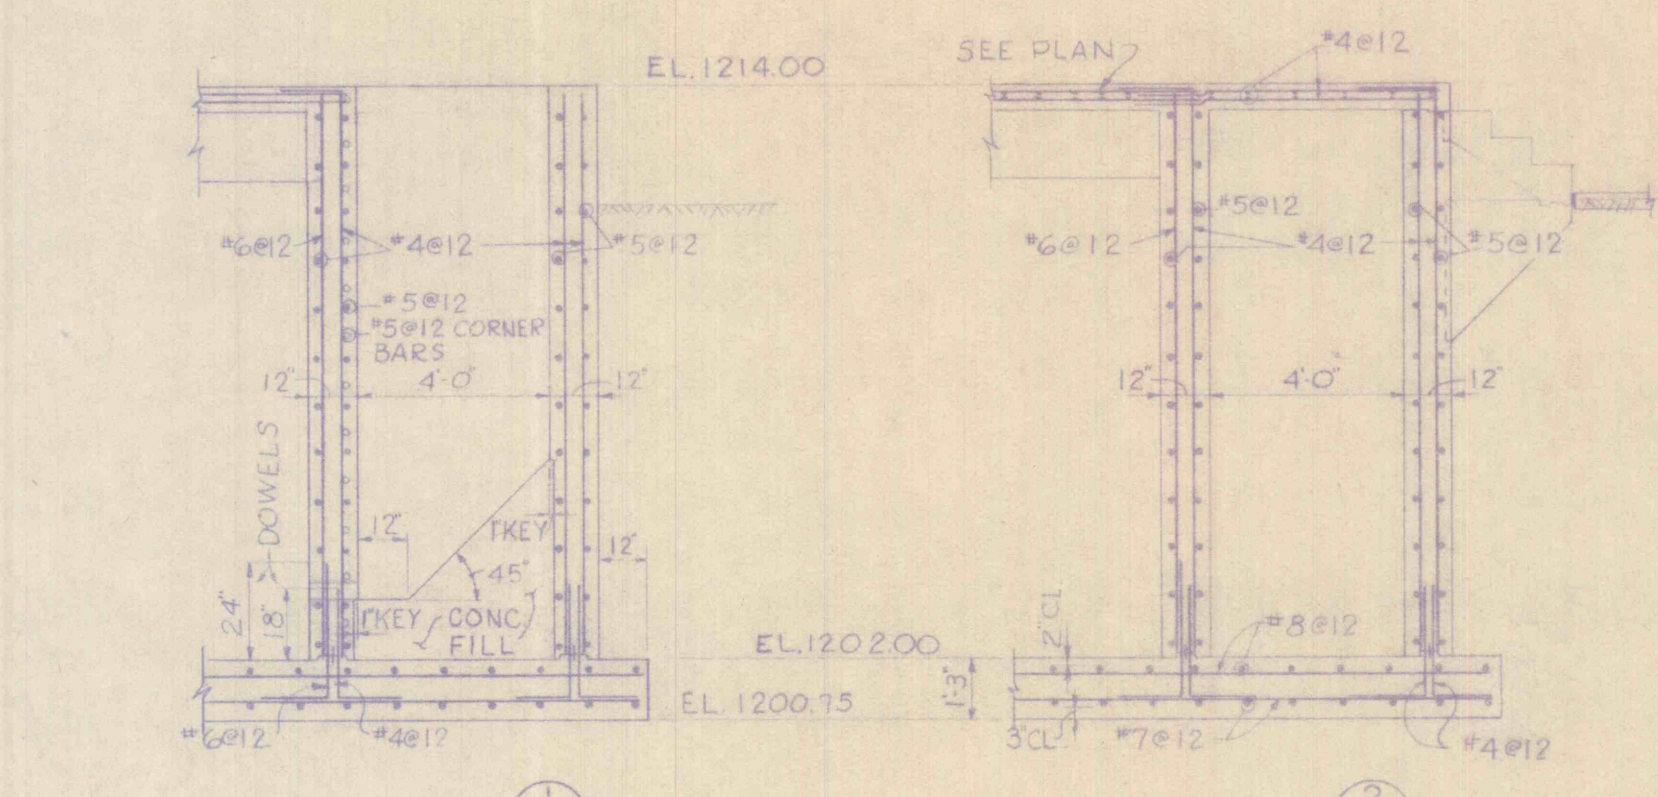


SECTION 1
SCALE 1/4"=1'-0"

SECTION 2
SCALE 1/4"=1'-0"

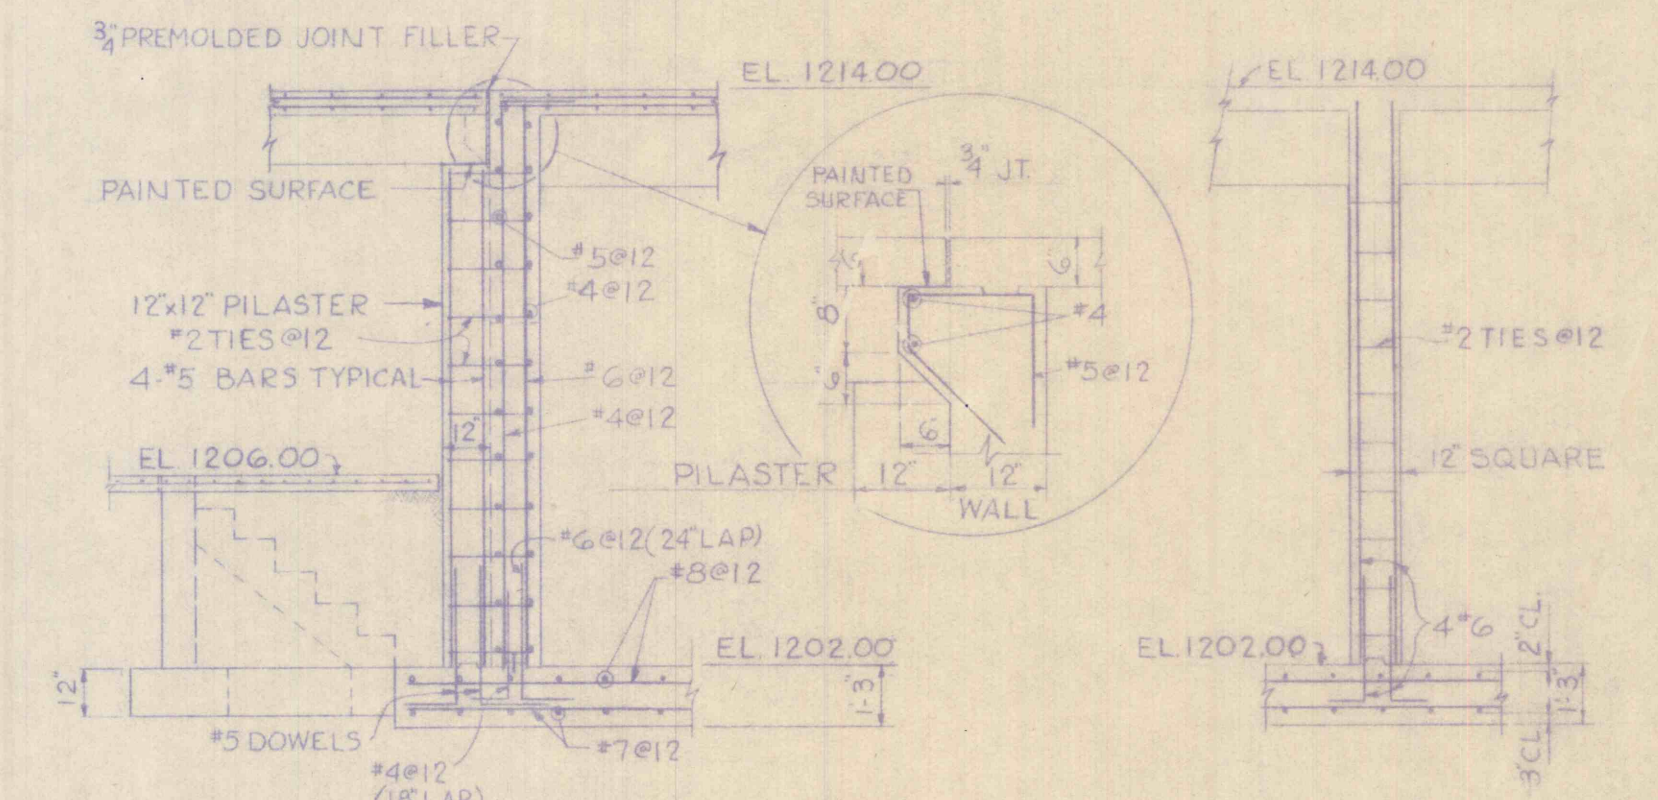


SECTION 3
SCALE 1/4"=1'-0"

DETAILS COLUMNS 182
SCALE 1/4"=1'-0"

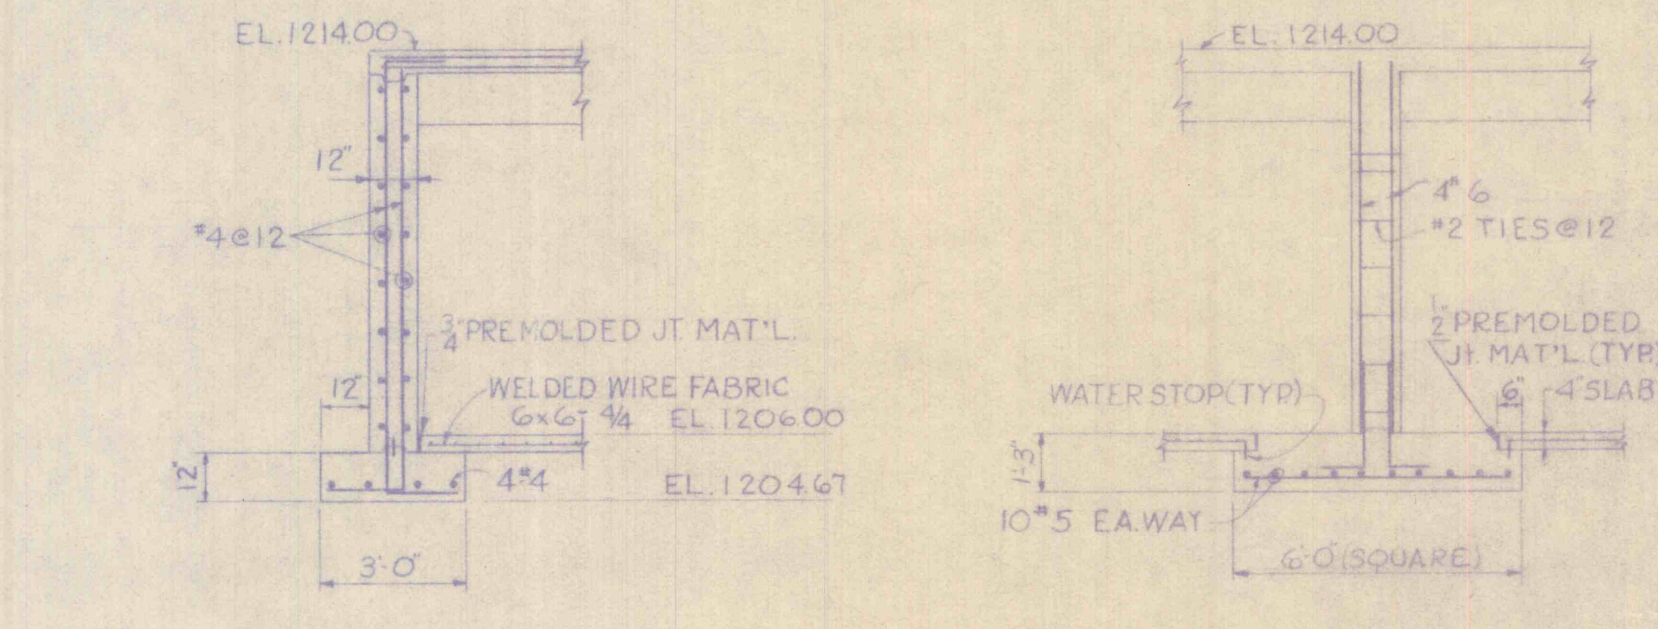


SECTION 4
SCALE 1/4"=1'-0"

DETAILS COLUMNS 3,4,8,5
SCALE 1/4"=1'-0"

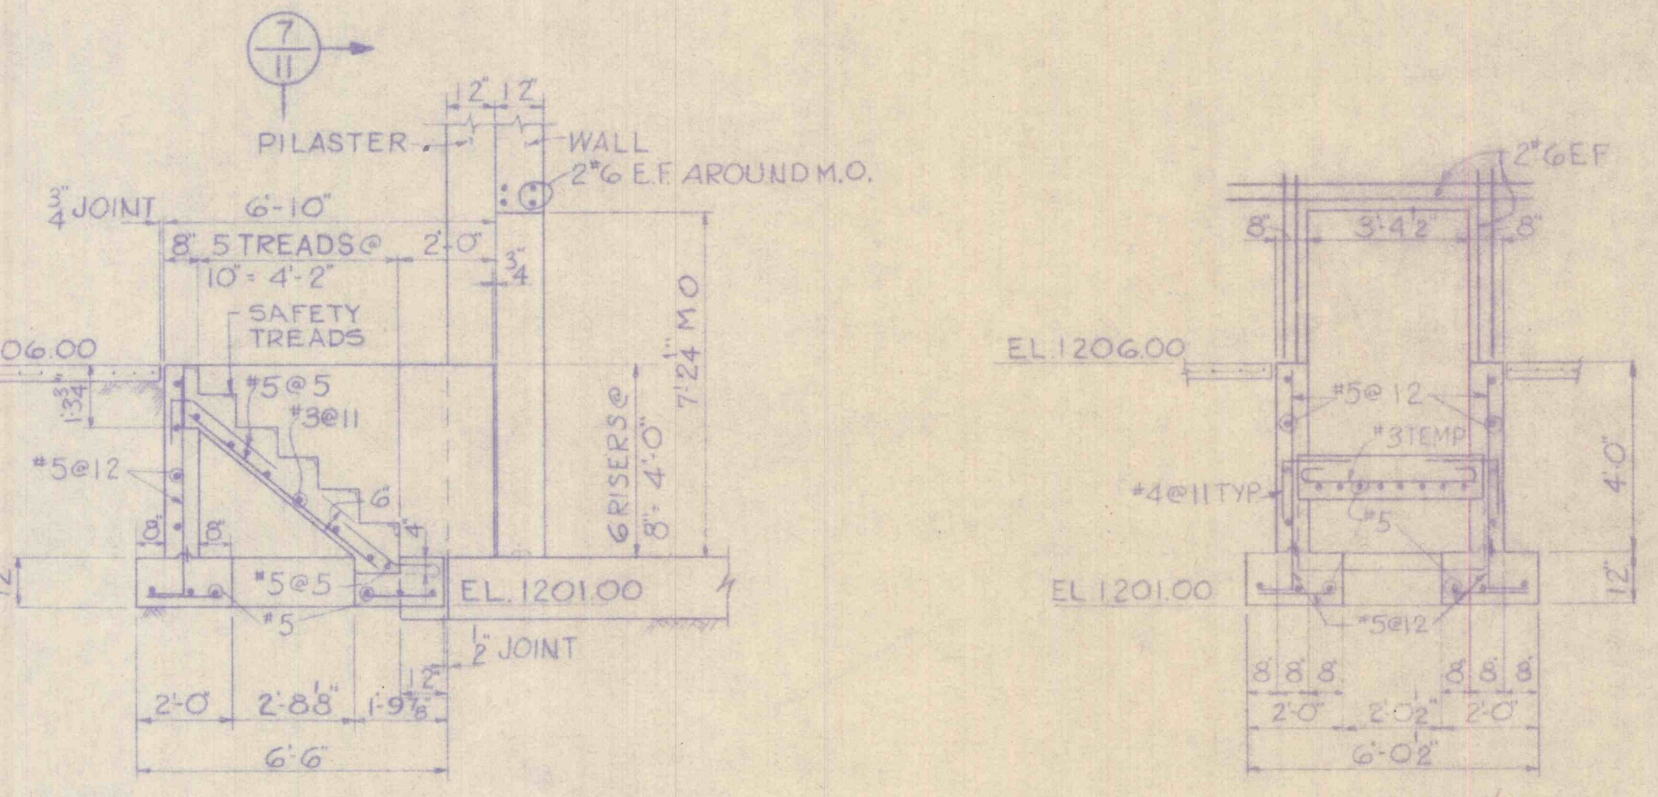


SECTION 5
SCALE 1/4"=1'-0"

SECTION 6
SCALE 1/4"=1'-0"

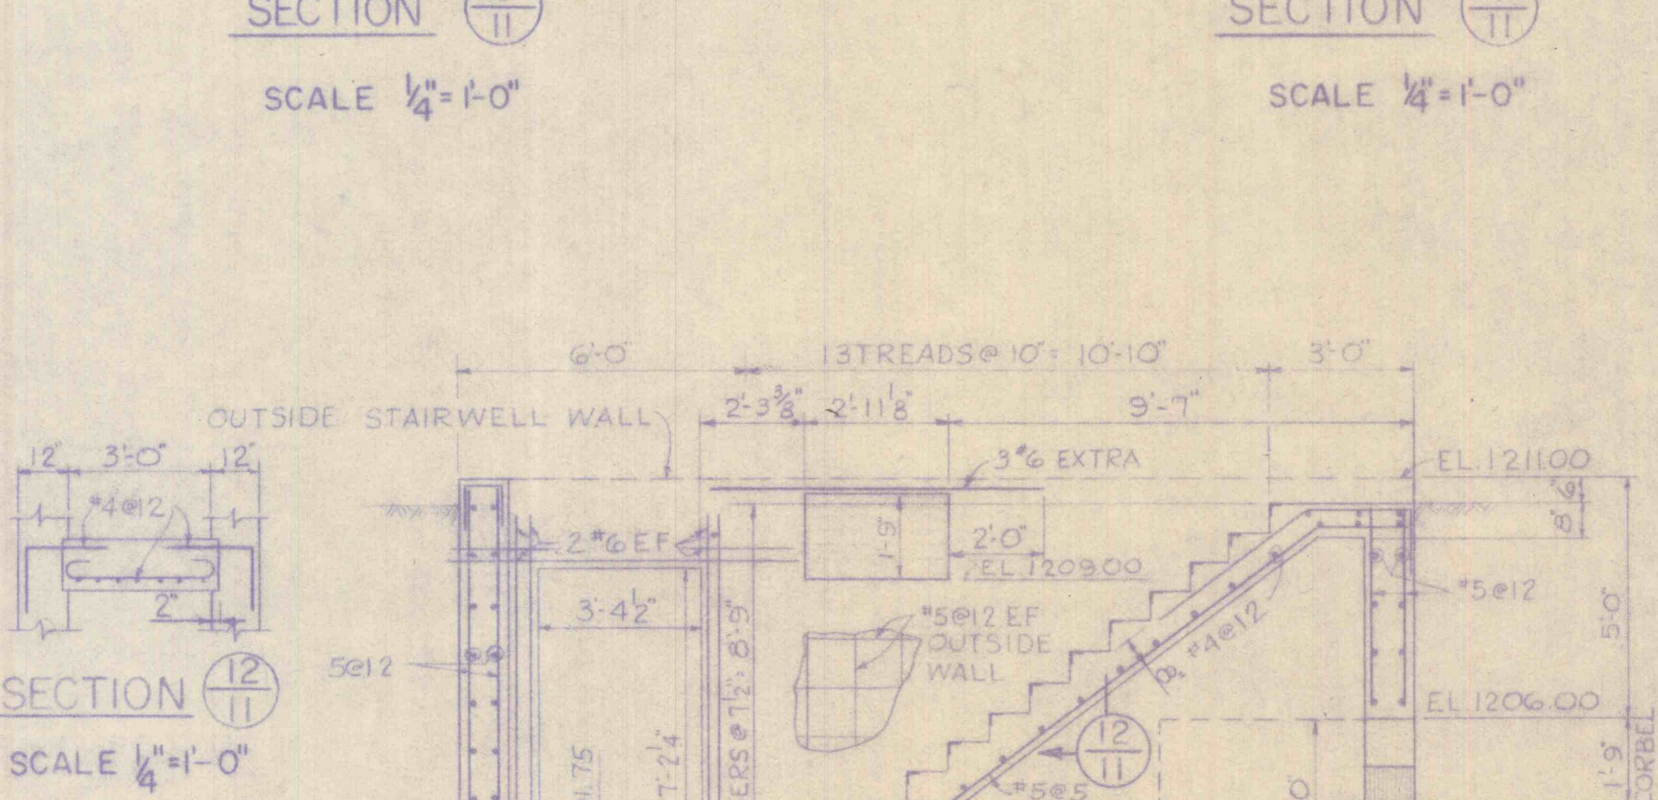


SECTION 7
SCALE 1/4"=1'-0"


SECTION 8
SCALE 1/4"=1'-0"

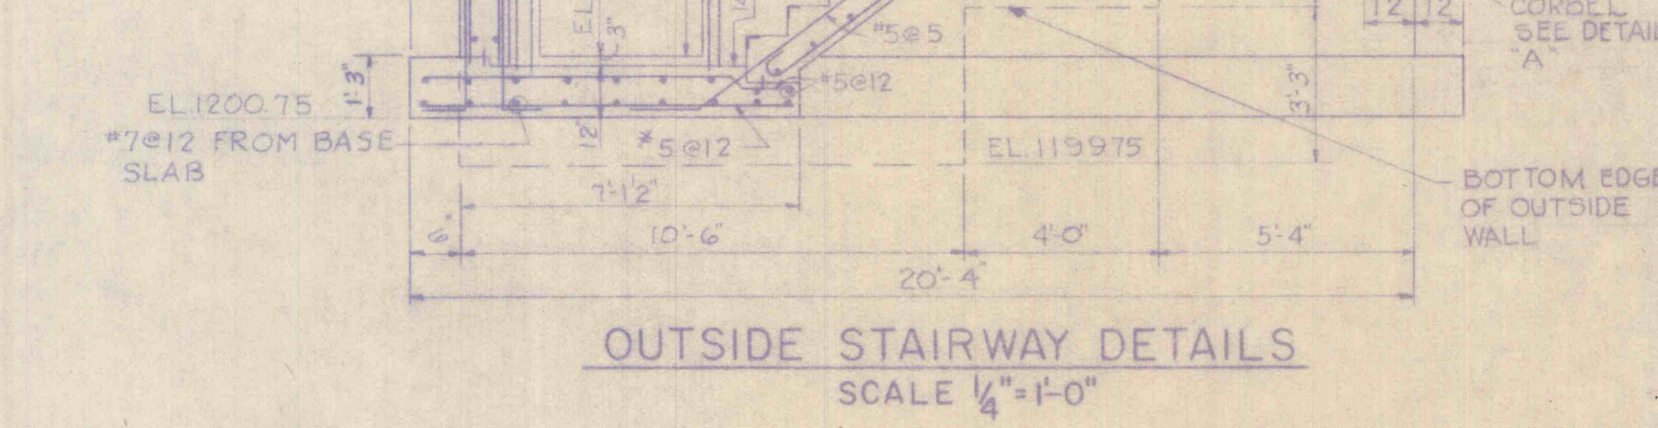


OUTSIDE STAIRWAY DETAILS
SCALE 1/4"=1'-0"

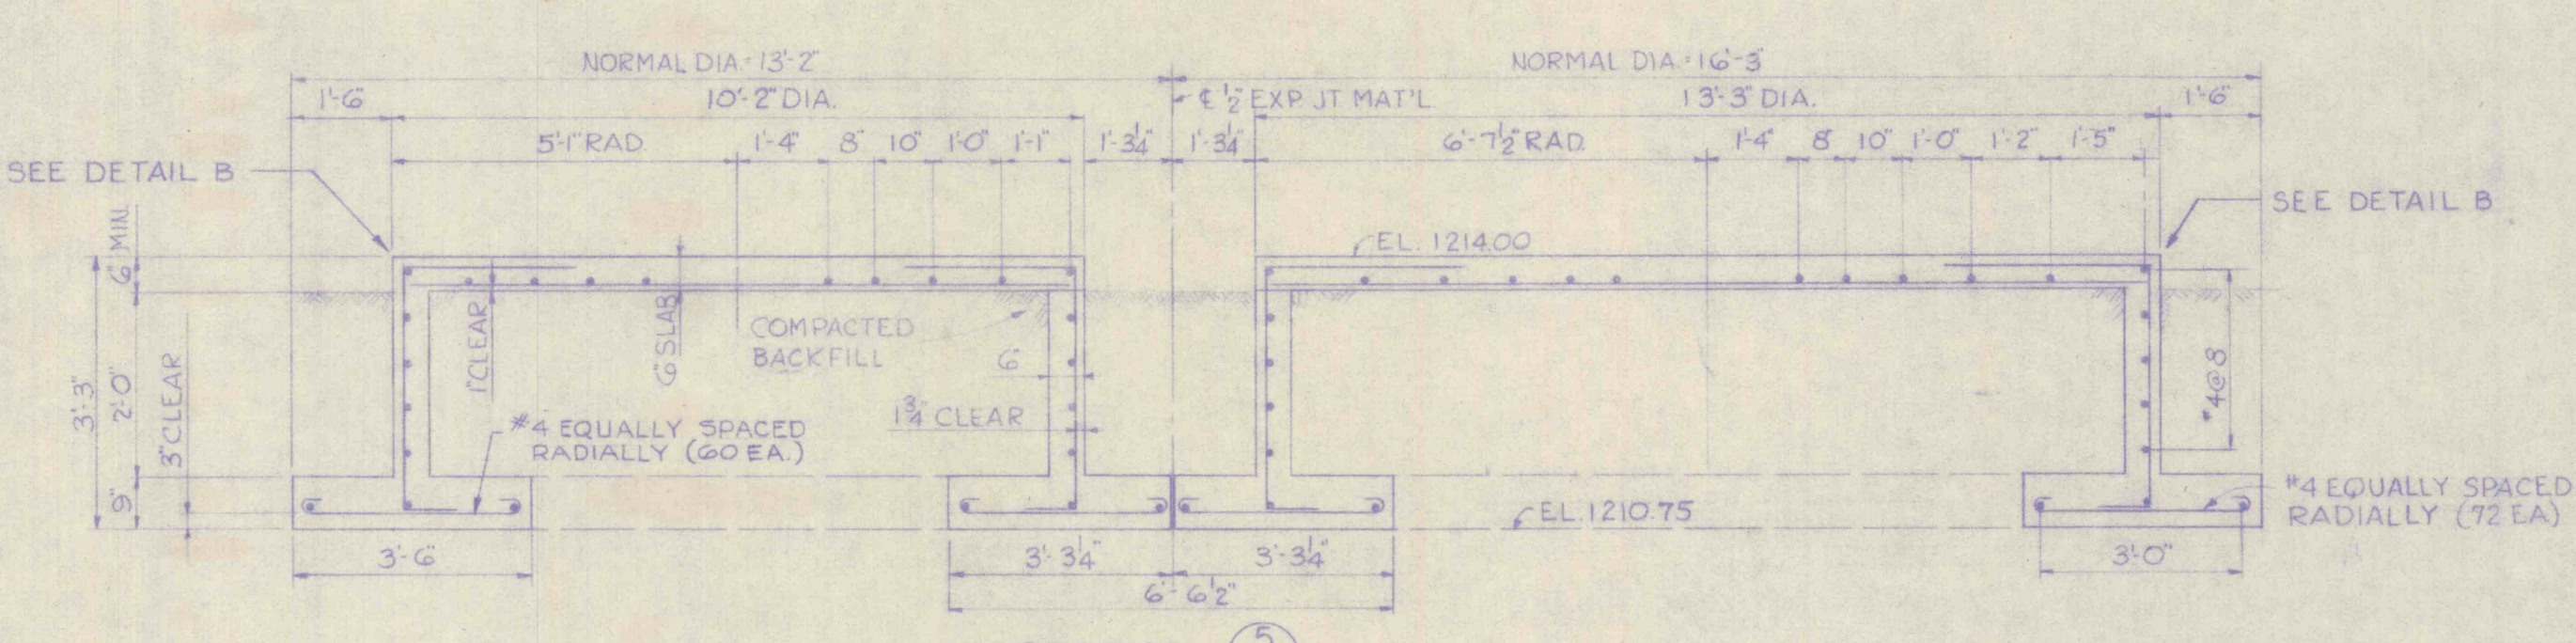

SECTION 9
SCALE 1/4"=1'-0"

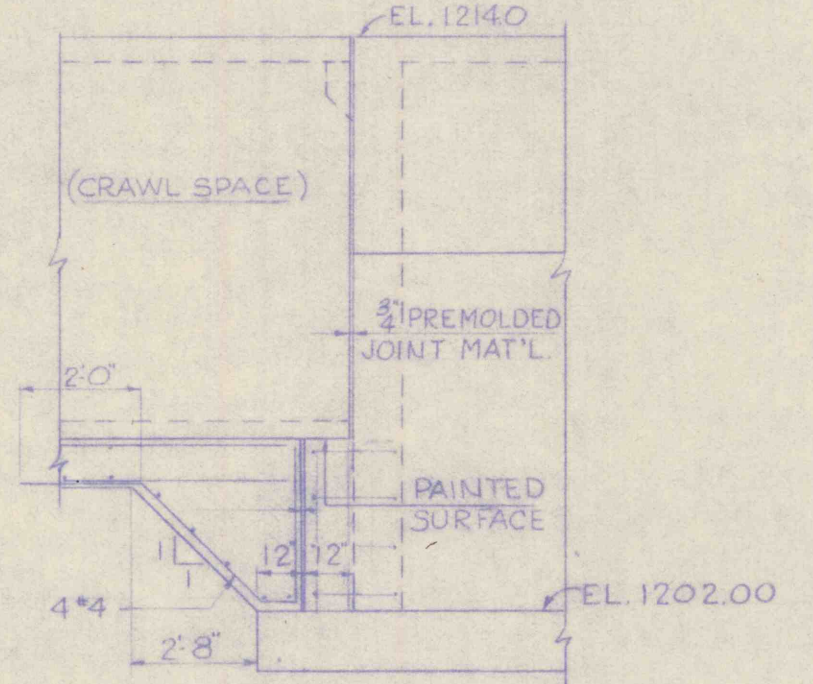


VIEW X-X
SCALE 1/4"=1'-0"

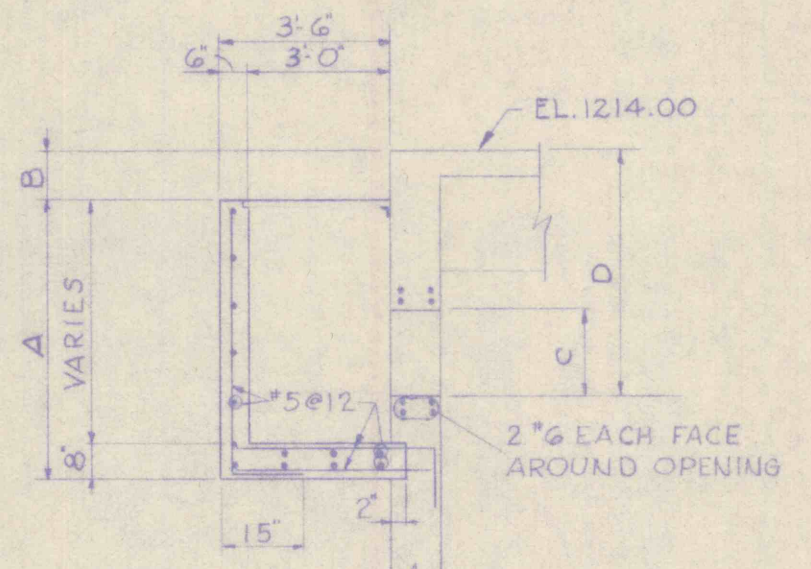


AREAWAY NUMBER	DIMENSION			
	A	B	C	D
1	5'-8"	3'-0"	1'-5"	5'-0"
2	8'-9"	1'-6"	1'-5"	3'-7"
3	6'-1"	0"	1'-1"	4'-5"
4	5'-4"	0"	1'-6"	3'-6"


AREAWAY DETAILS
NO SCALE

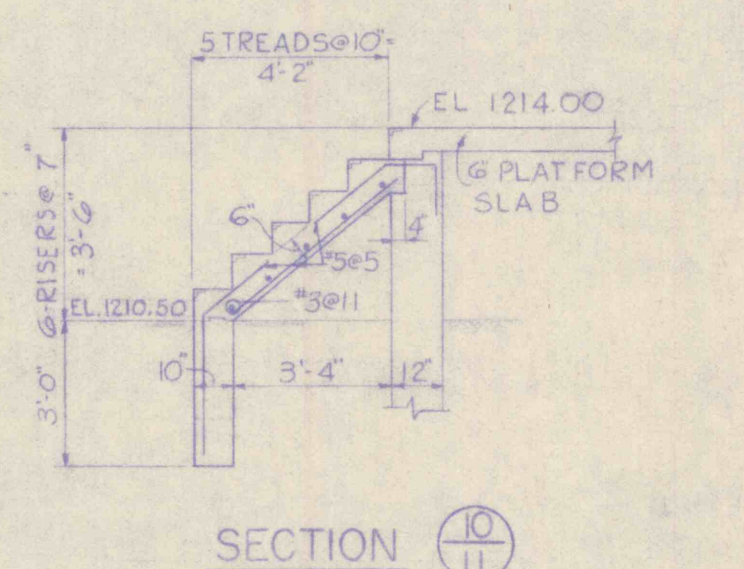


SECTION 10
SCALE 1/4"=1'-0"

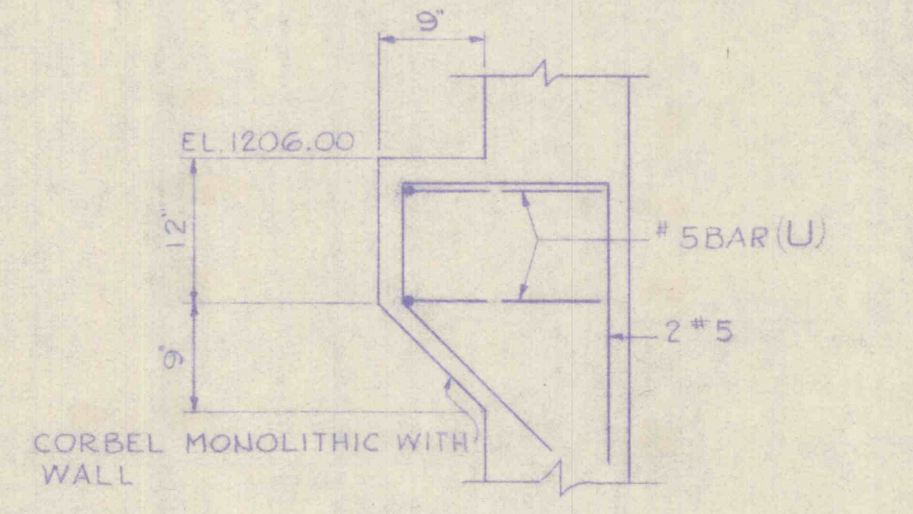

DETAIL - A
SCALE 3/4"=1'-0"

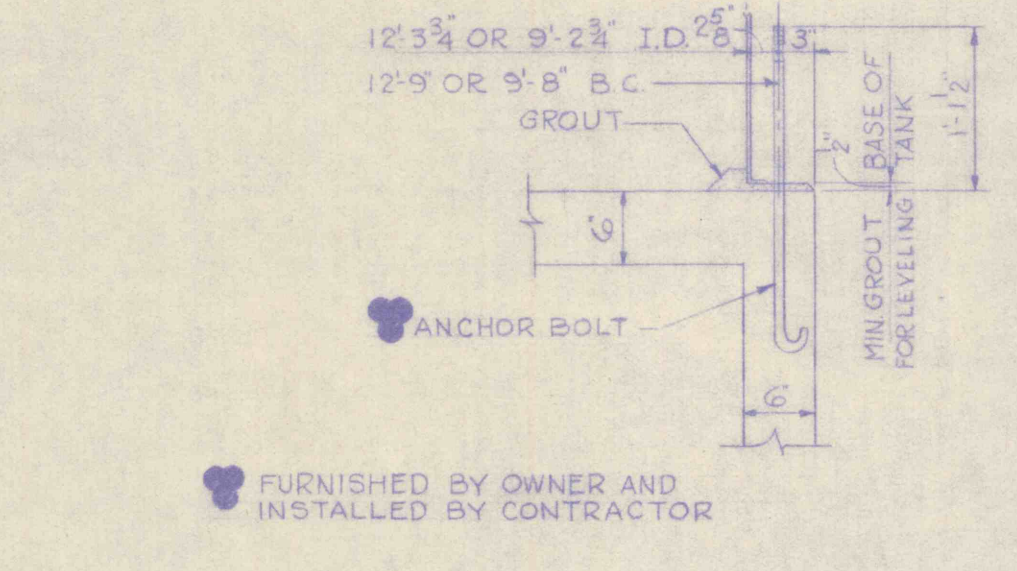


DETAIL - B
SCALE 3/4"=1'-0"

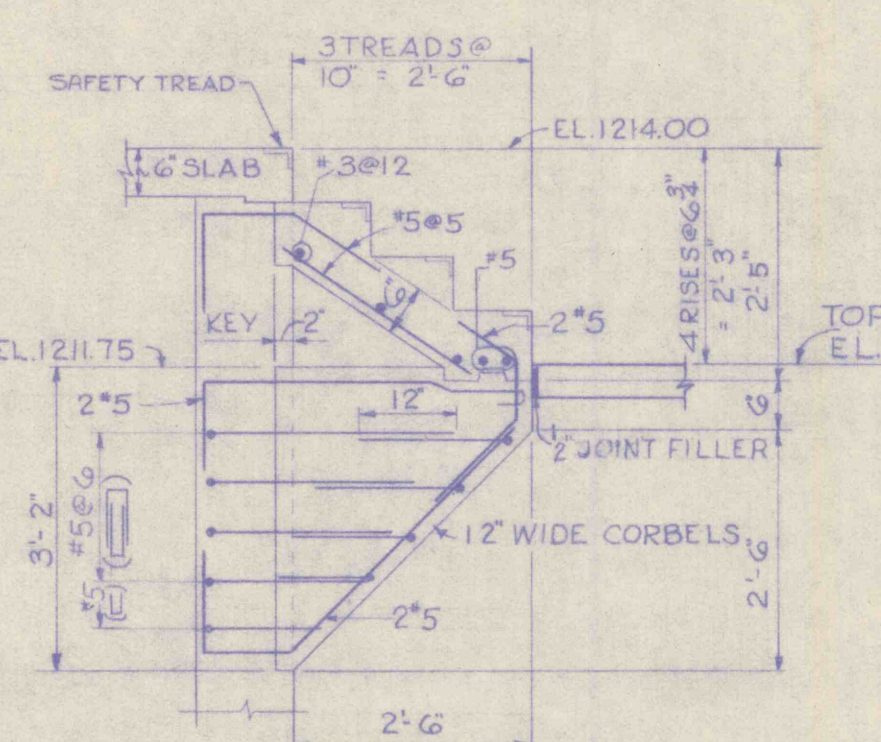


DETAIL - C
SCALE 1/2"=1'-0"


REVISIONS			
NO.	DESCRIPTION	DATE	BY

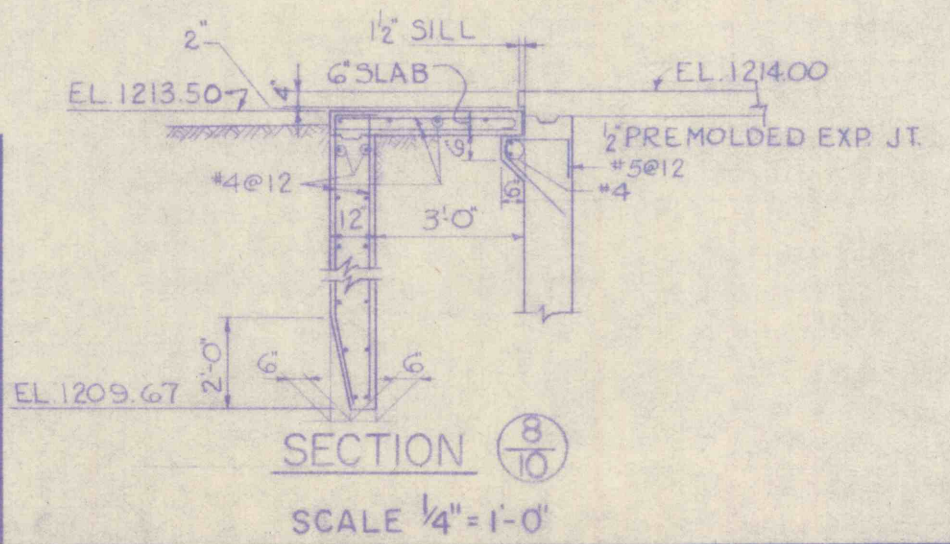

SECTION 11
SCALE 1/4"=1'-0"

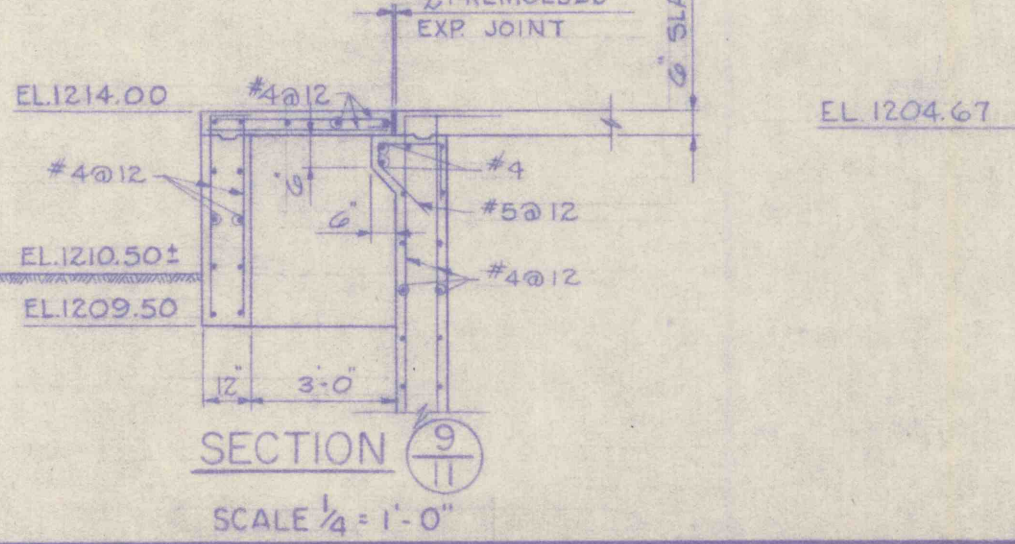

SECTION 12
SCALE 1/4"=1'-0"

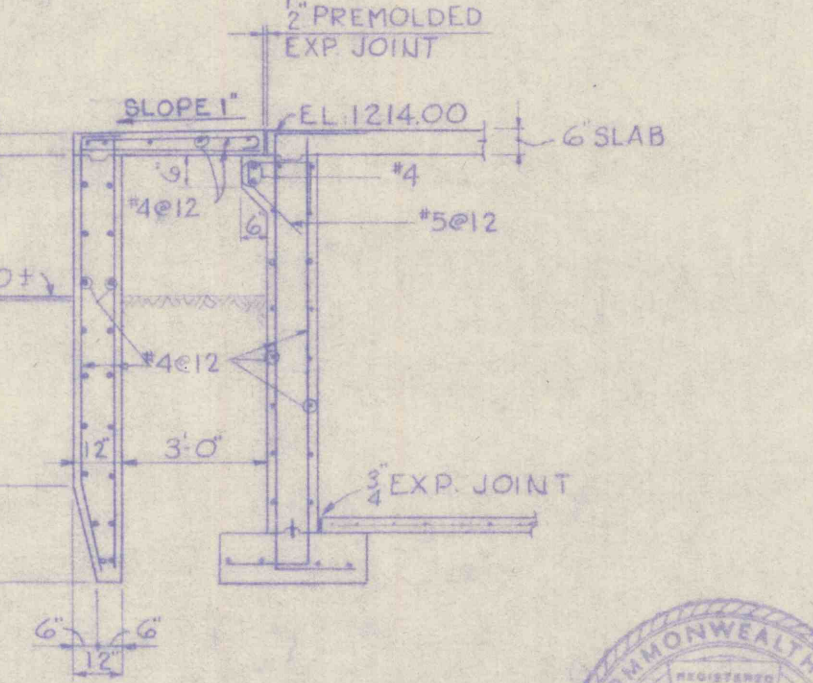

SECTION 13
SCALE 1/4"=1'-0"



DRAWN J. B. S. TRACED J. B. S. CHECKED C. K. M. APPROVED G. G. B. APPROVED	GANNETT FLEMING CORDRY & CARPENTER, INC. ENGINEERS		JOB No. 4590	THE PENNSYLVANIA STATE UNIVERSITY CONSTRUCTION OF A MINE DRAINAGE TREATMENT PLANT HUSTON TOWNSHIP, CLEARFIELD CO., PA.	SHEET No. 11
	600 N. SECOND ST. HARRISBURG, PENNA.		SCALE AS SHOWN	CONTROL BUILDING STRUCTURAL	DRAWING No. I-17520
	DATE JUNE 1967		SHEET No. 11		
	APPROVED		SHEET No. 11		