


PLAN
Scale: 1" = 200'

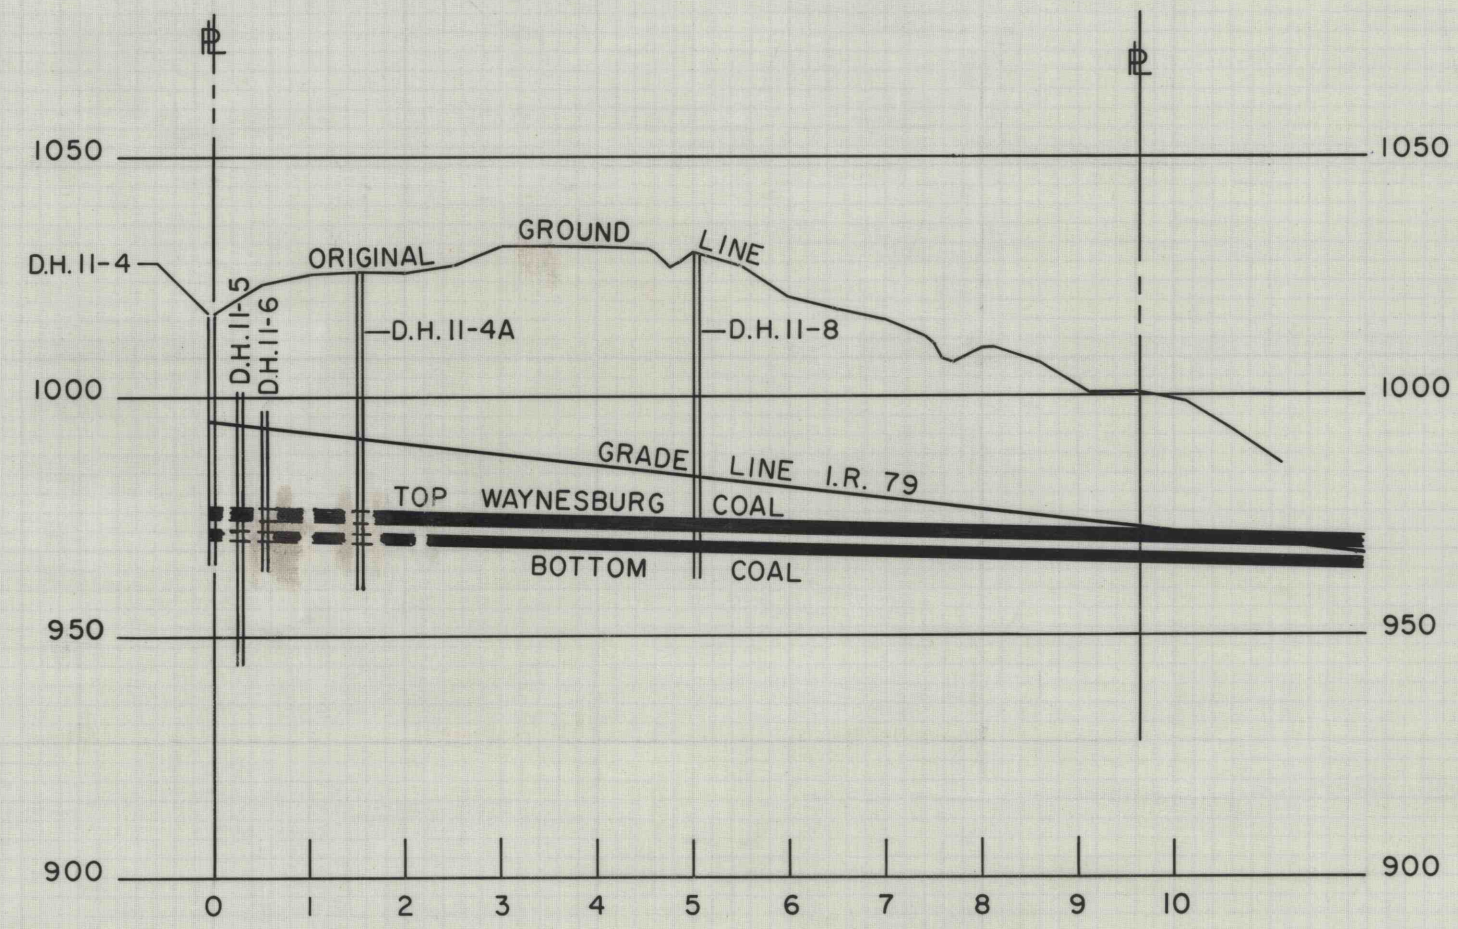

PROFILE
SCALE: HOR. 1" = 200'
VERT. 1" = 40'

COMMONWEALTH OF PENNSYLVANIA DEPARTMENT OF TRANSPORTATION COAL APPRAISAL FLOYD LYNCH ESTATE COAL CLAIM NO. 3001229 L.R. 1030-II PERRY TWP., GREEN COUNTY, PA.		
SCALE 1" = 200'	GWIN, DOBSON & FOREMAN, INC. CONSULTING ENGINEERS ALTOONA · PENNSYLVANIA	SHEET NO.