




SECTION No. 1
LOOKING WEST
SCALE 1"=100'

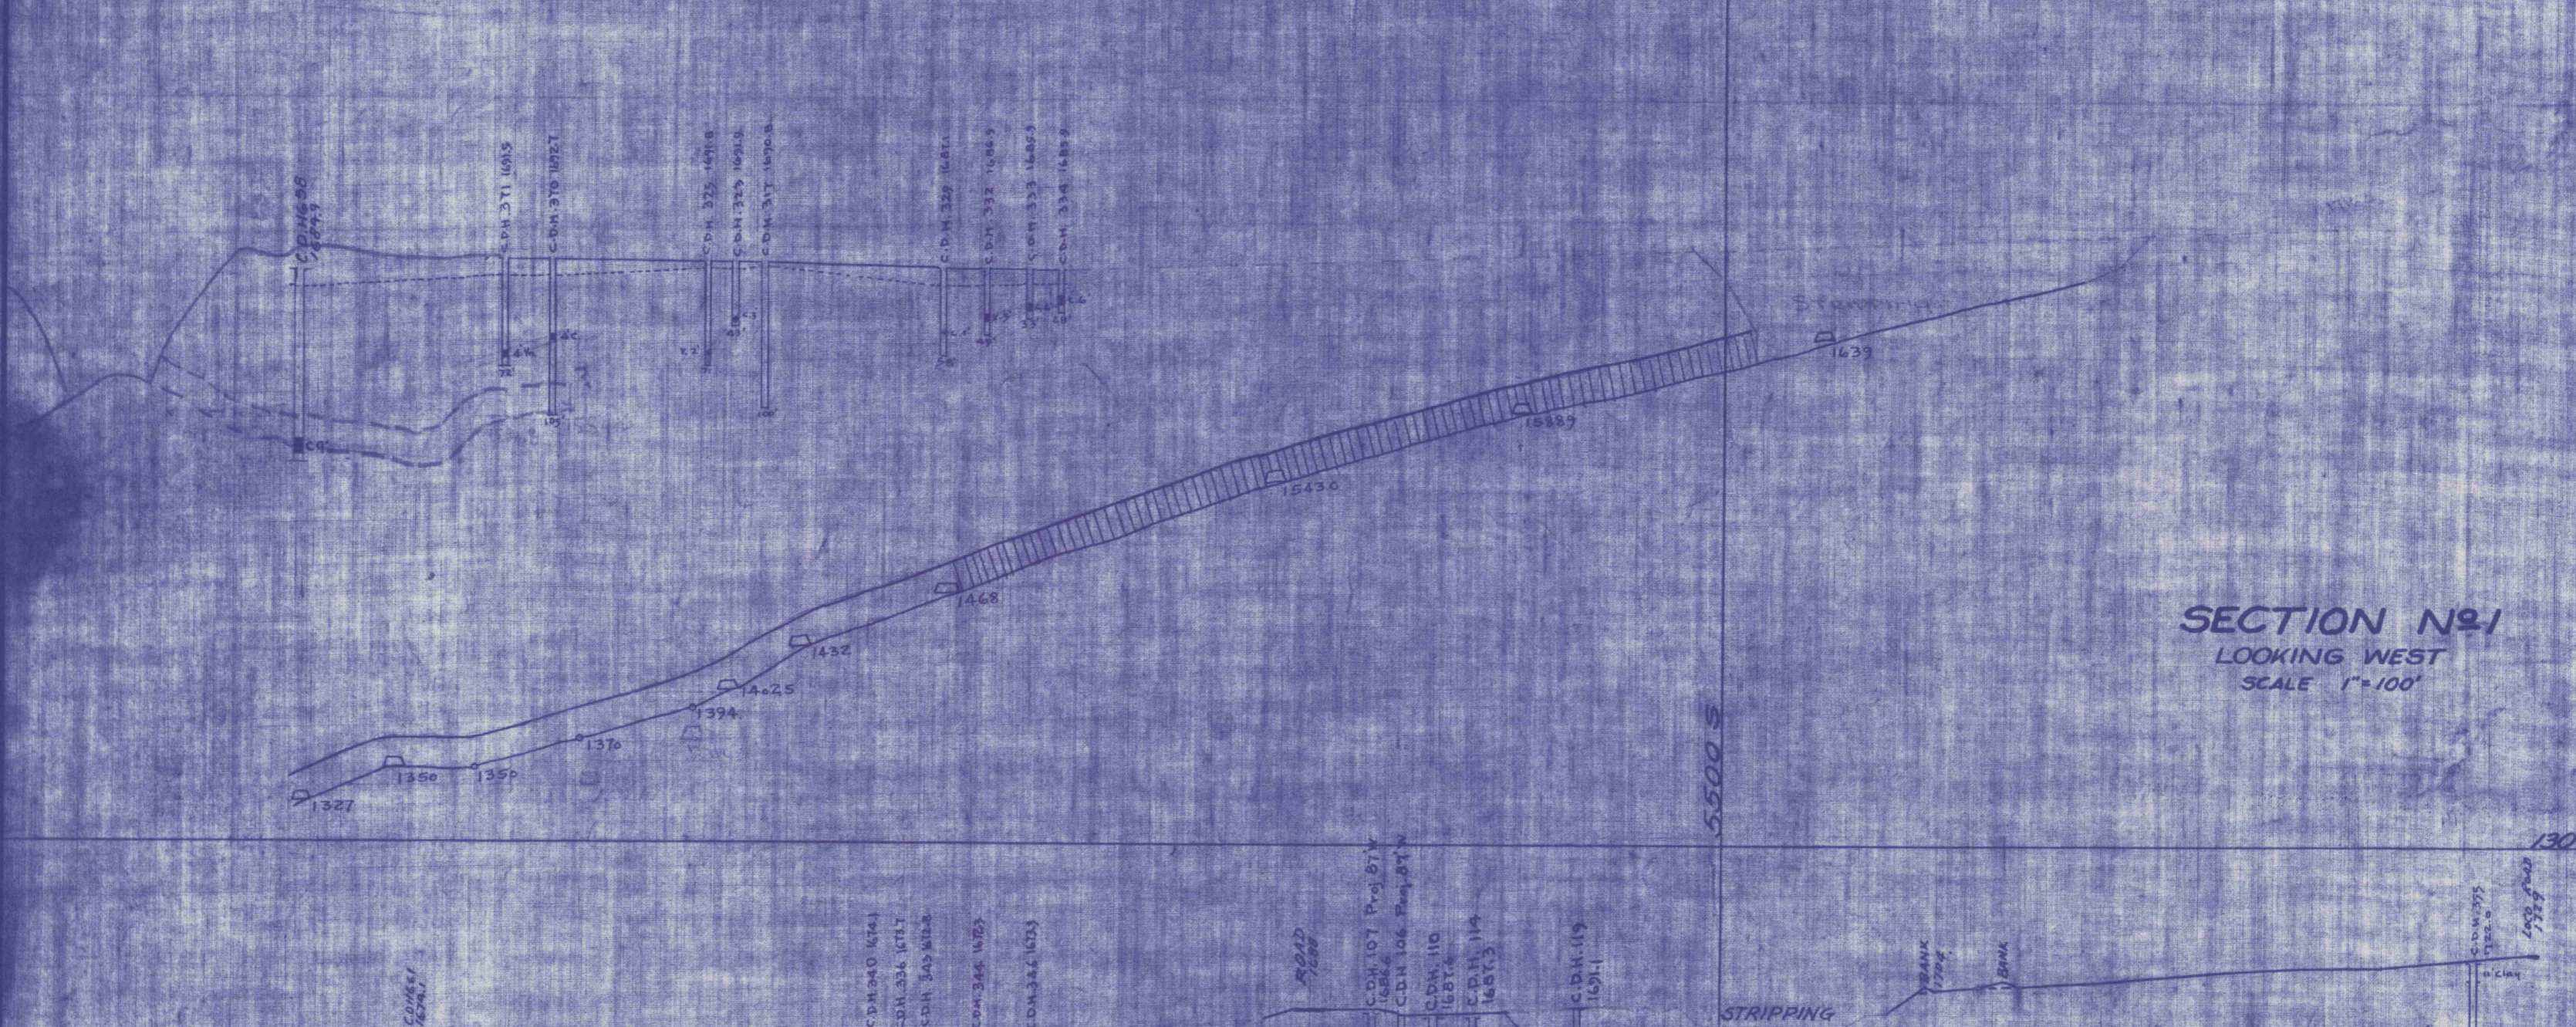


SECTION No. 2
LOOKING WEST
SCALE 1"=100'

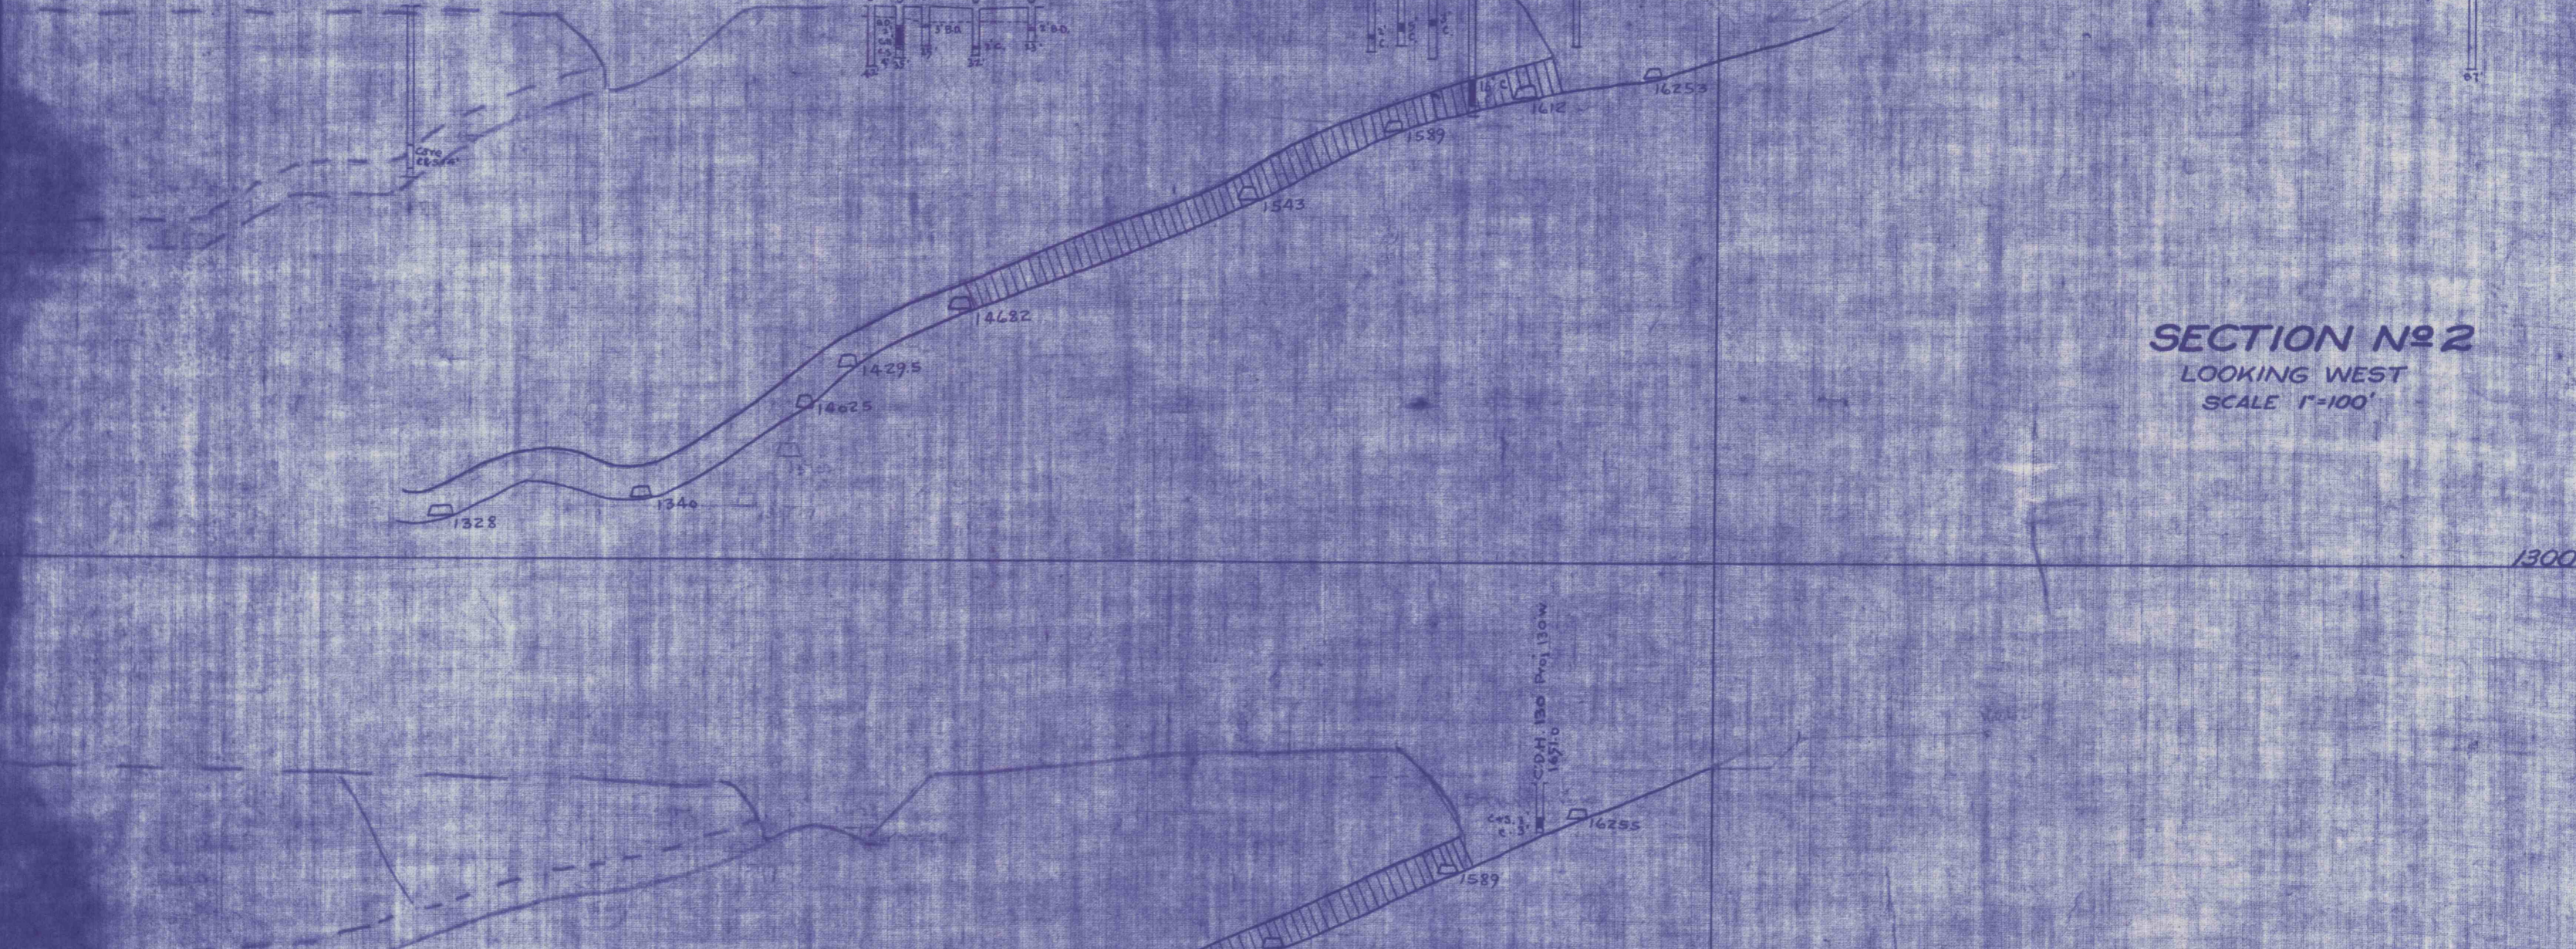


SECTION No. 3
LOOKING WEST
SCALE 1"=100'

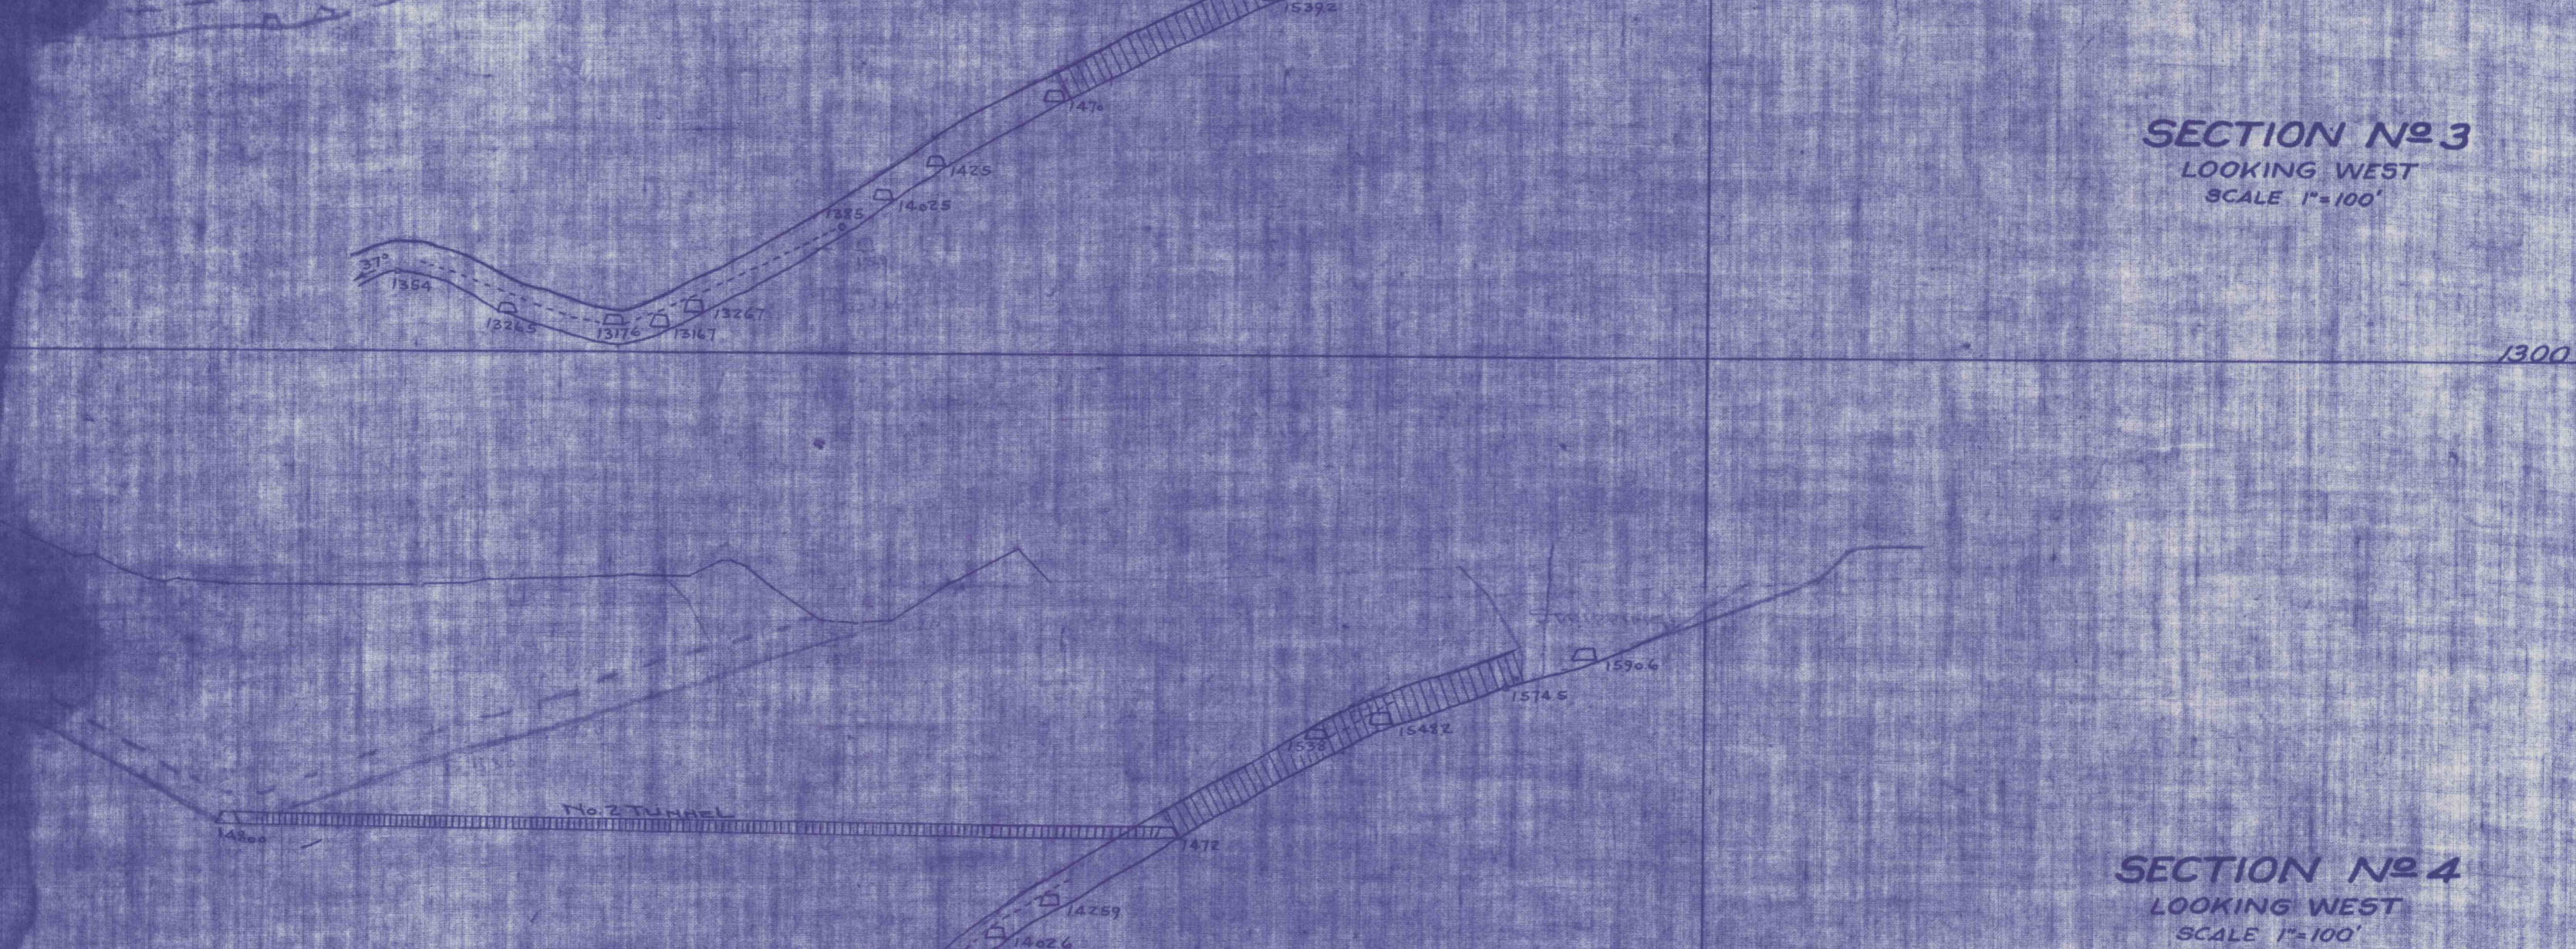

SECTION No. 4
LOOKING WEST
SCALE 1"=100'

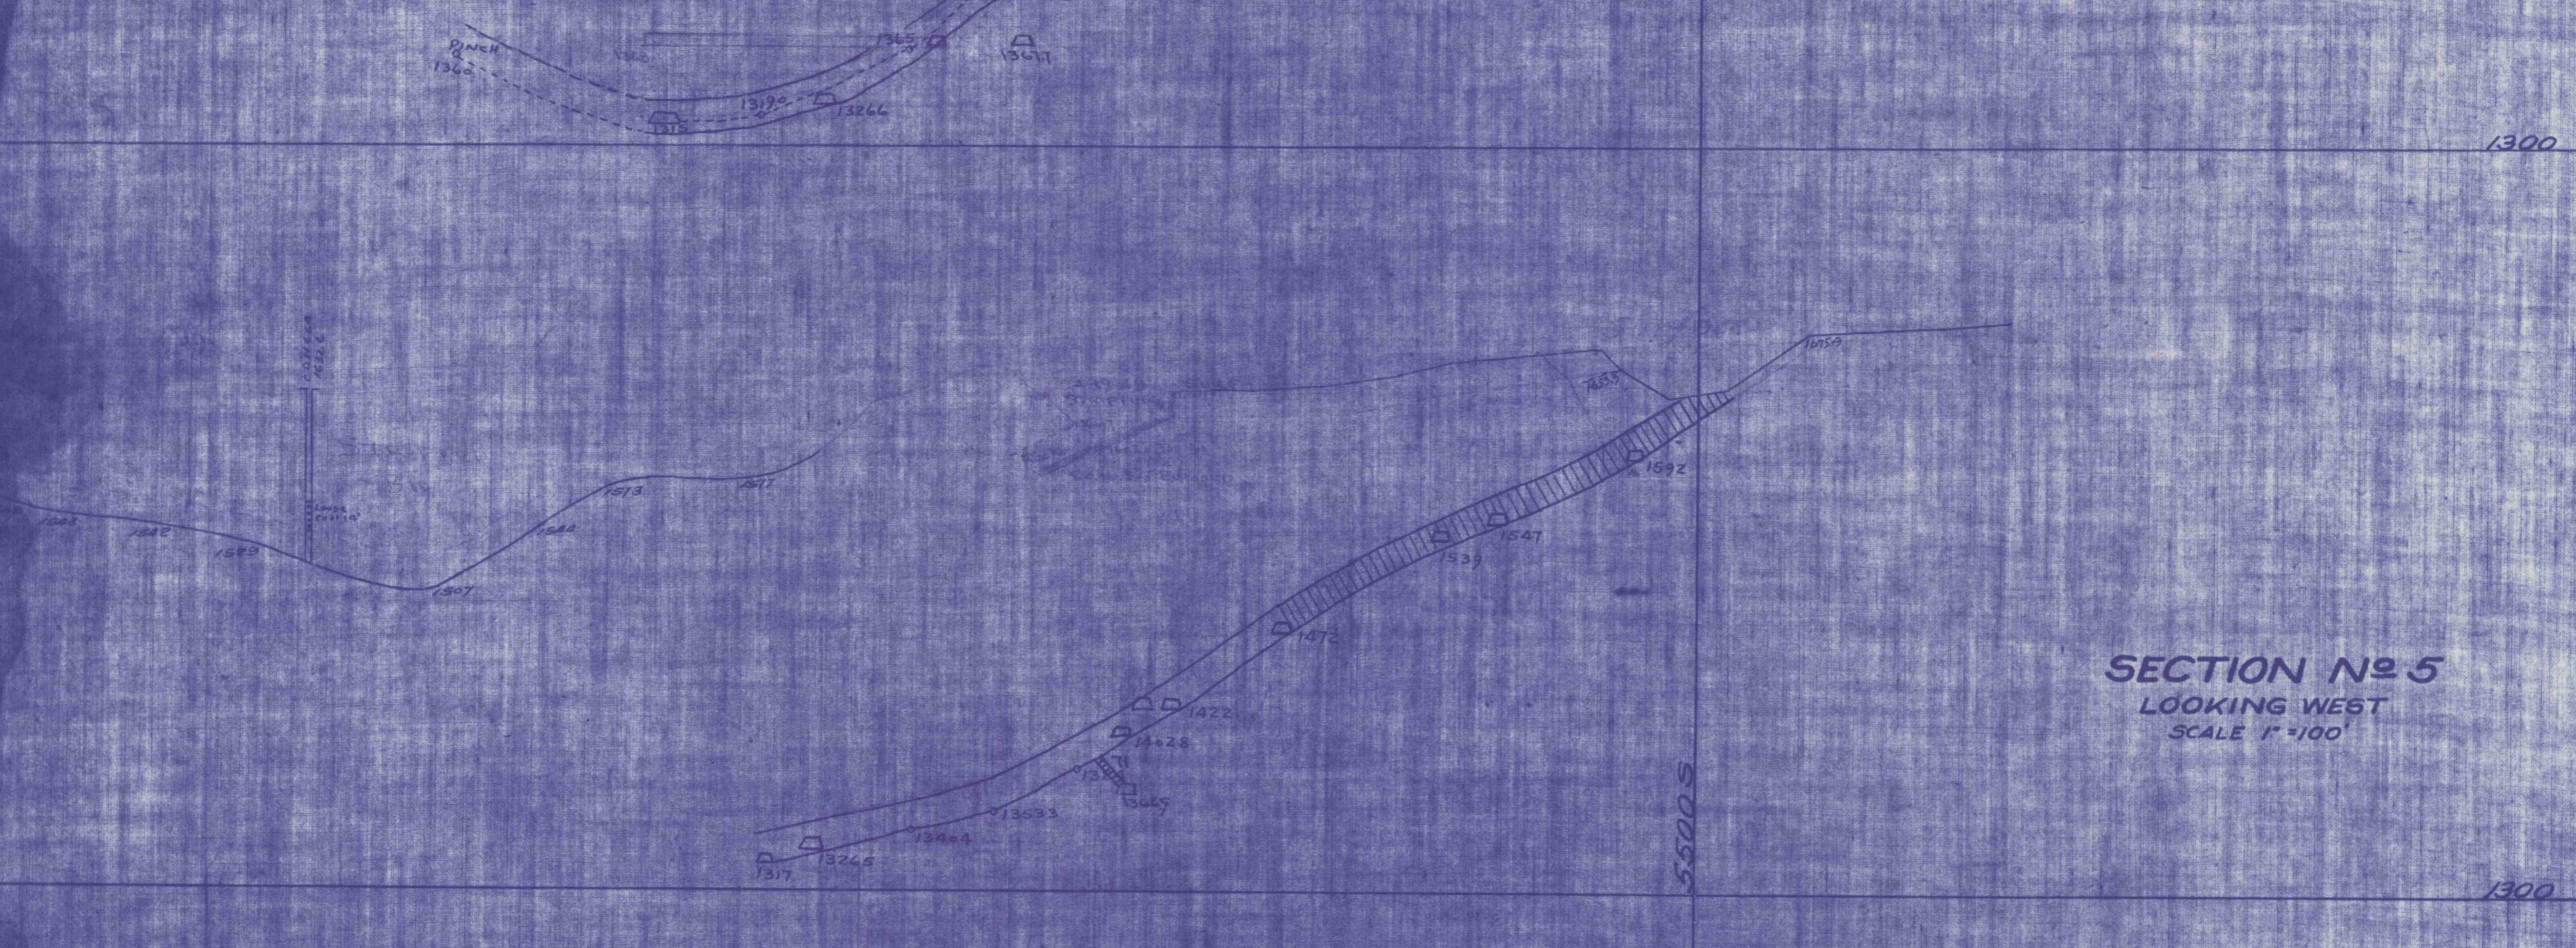

SECTION No. 5
LOOKING WEST
SCALE 1"=100'

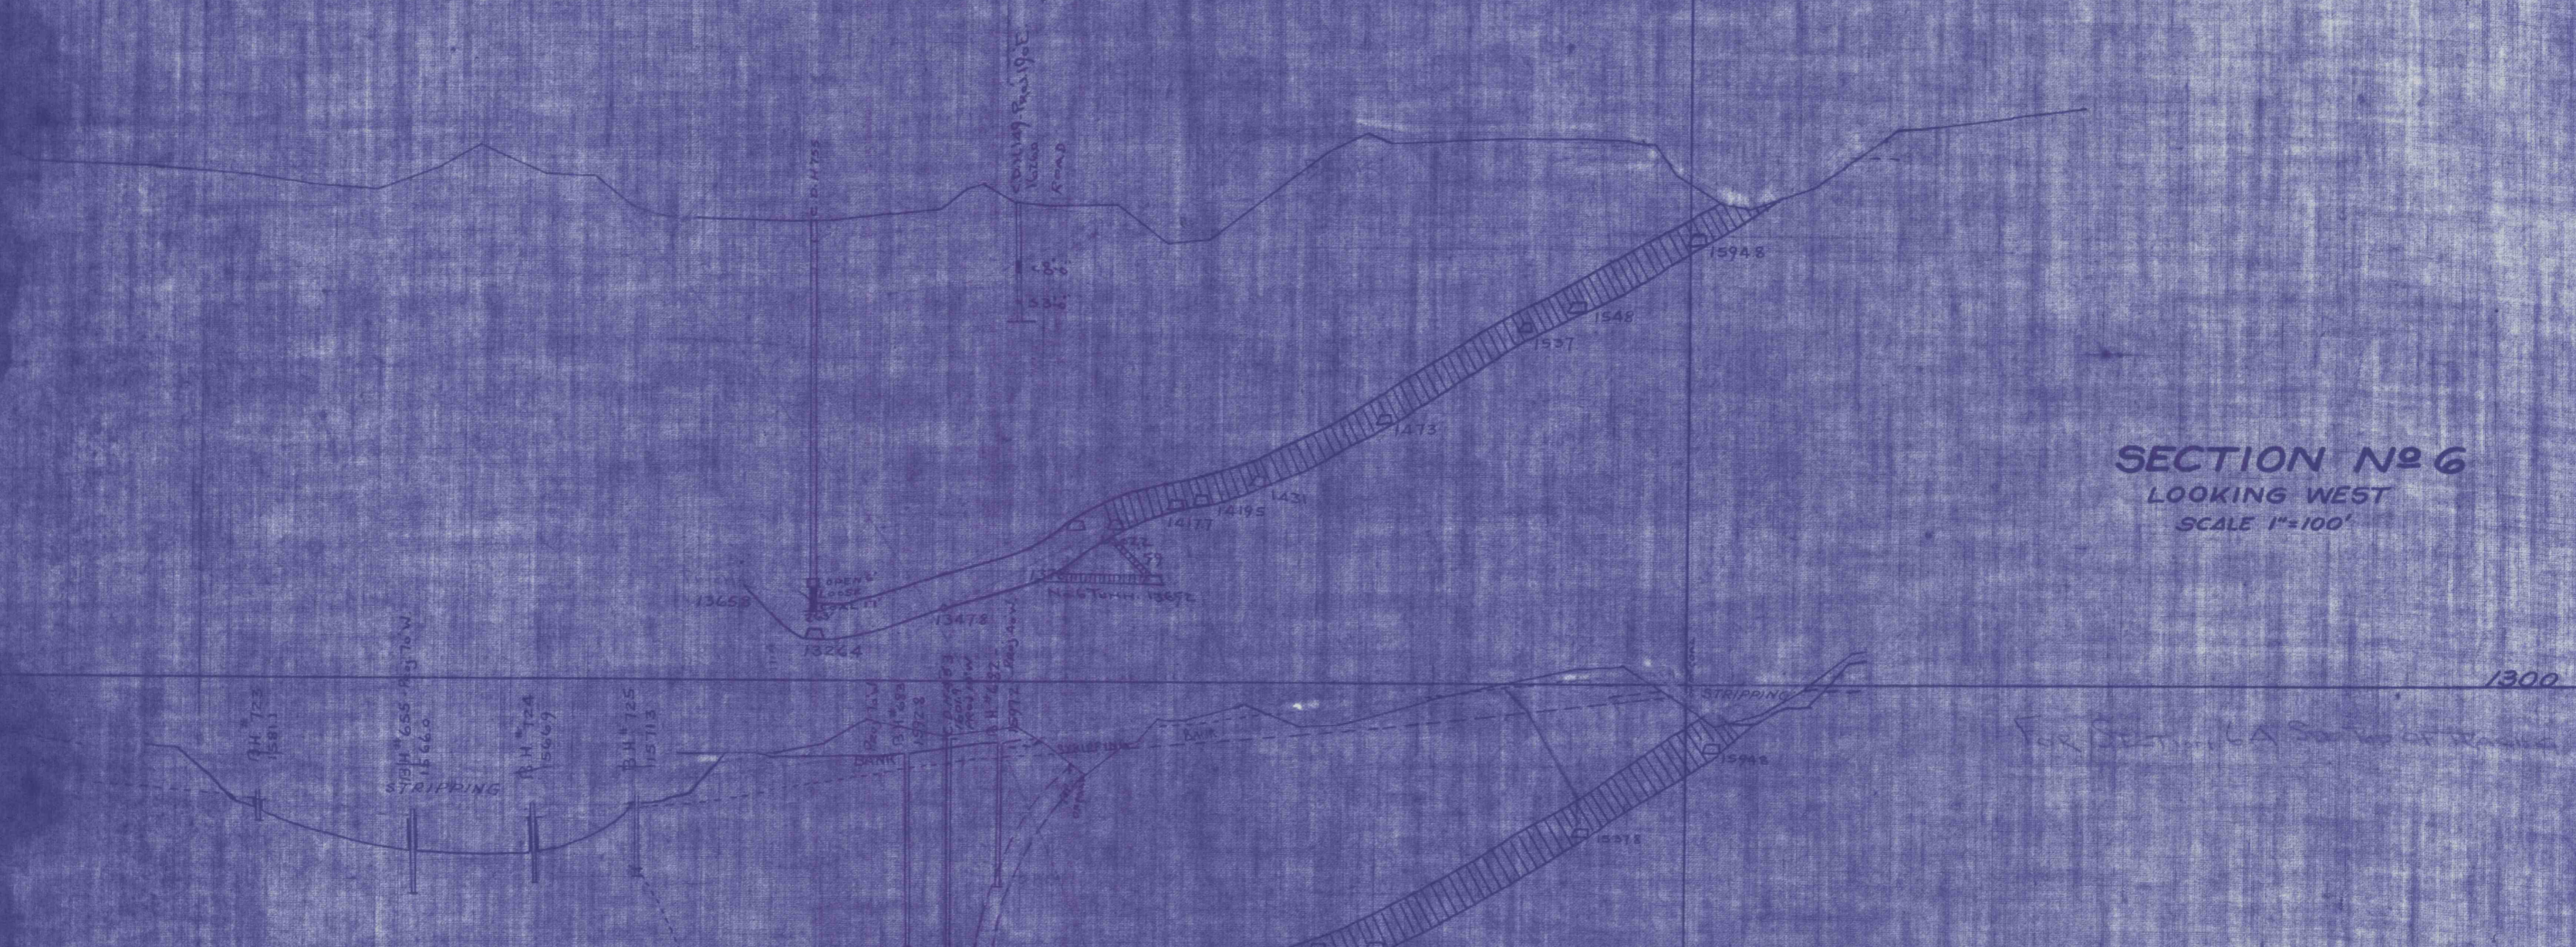

SECTION No. 6
LOOKING WEST
SCALE 1"=100'



SECTION No. 7
LOOKING WEST
SCALE 1"=100'



SECTION No. 8
LOOKING WEST
SCALE 1"=100'



SECTION No. 9
LOOKING WEST
SCALE 1"=100'




SECTION No. 10
LOOKING WEST
SCALE 1"=100'




SECTION No. 11
LOOKING WEST
SCALE 1"=100'




SECTION No. 12
LOOKING WEST
SCALE 1"=100'

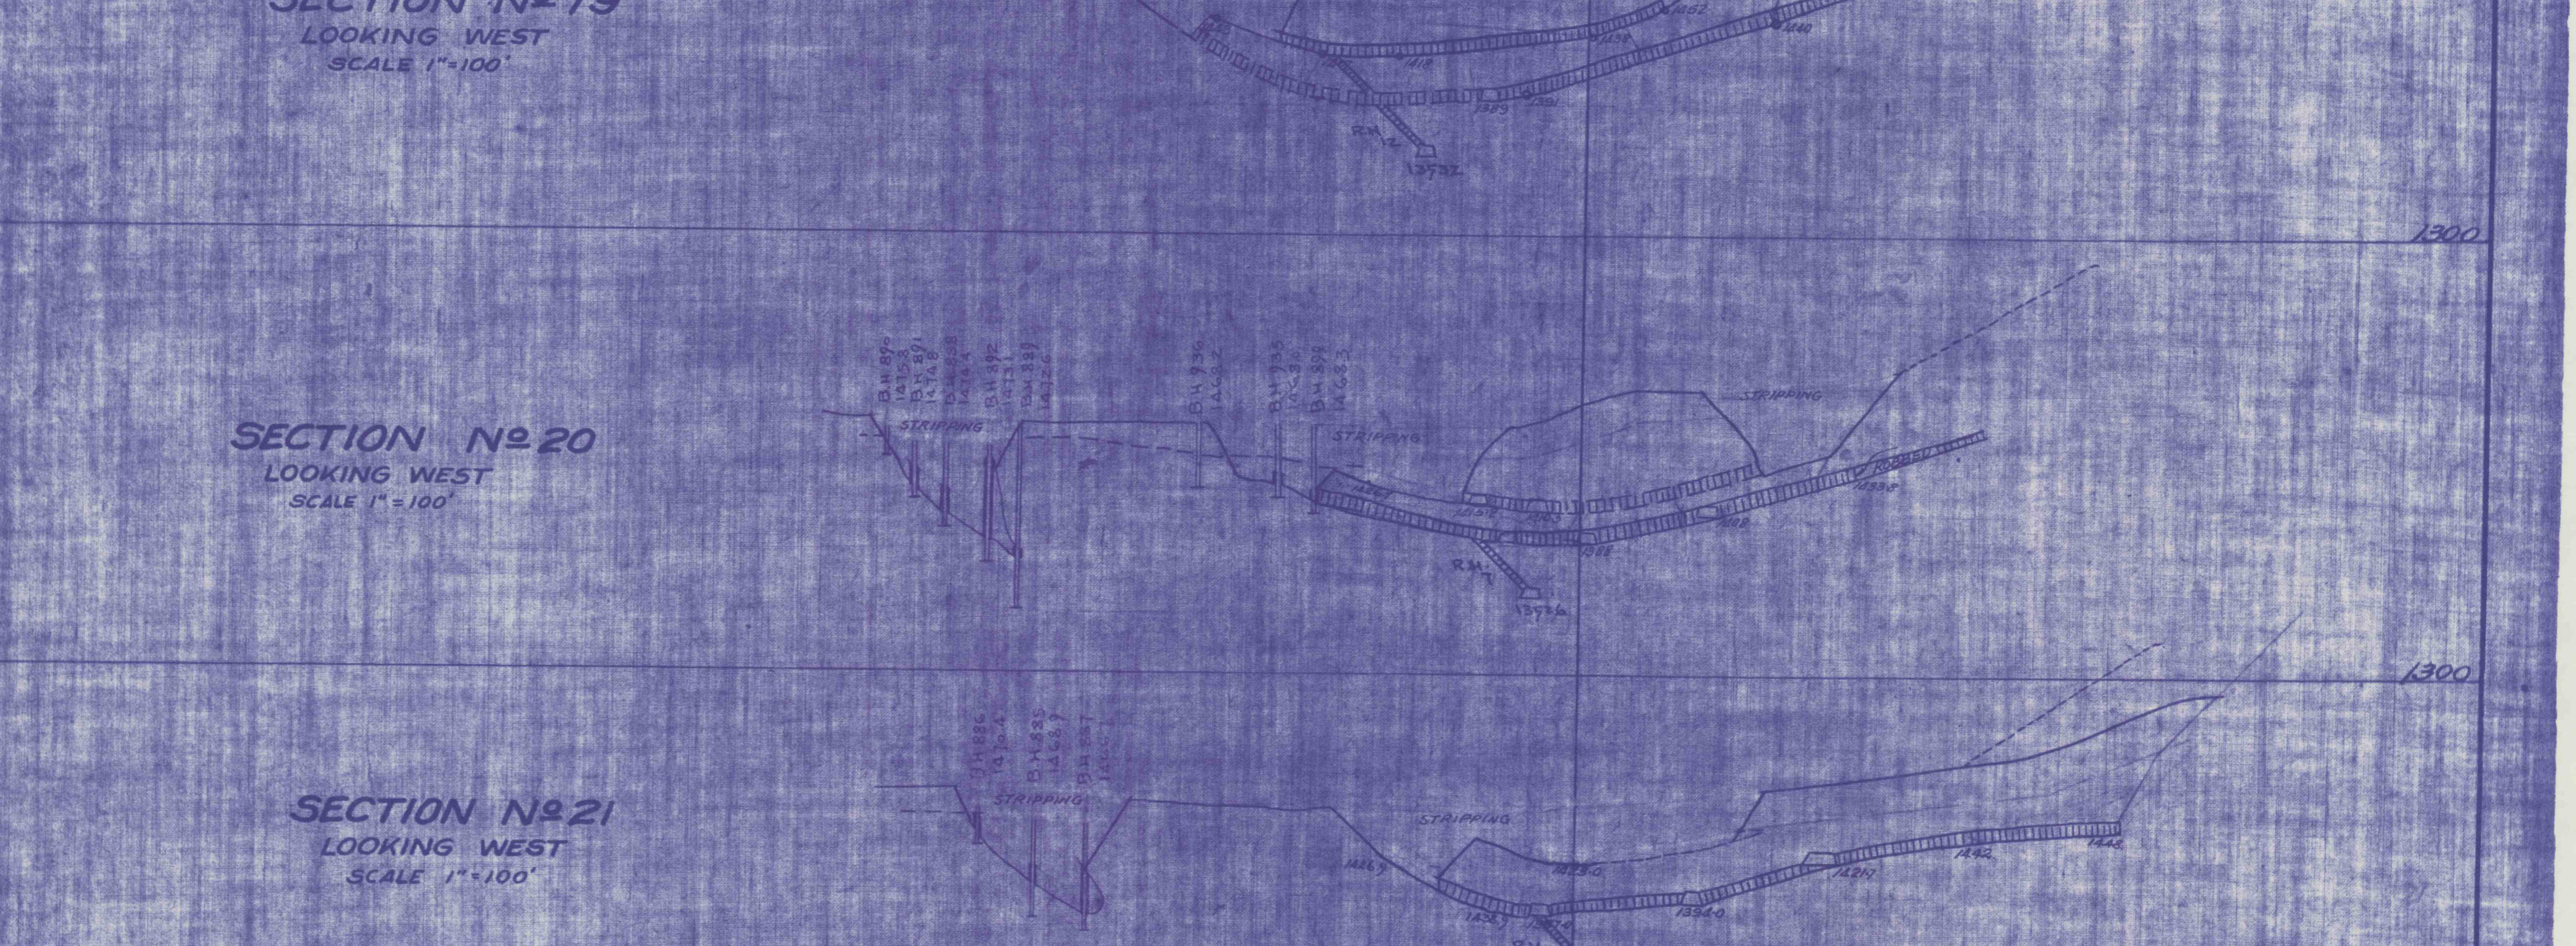


SECTION No. 13
LOOKING WEST
SCALE 1"=100'

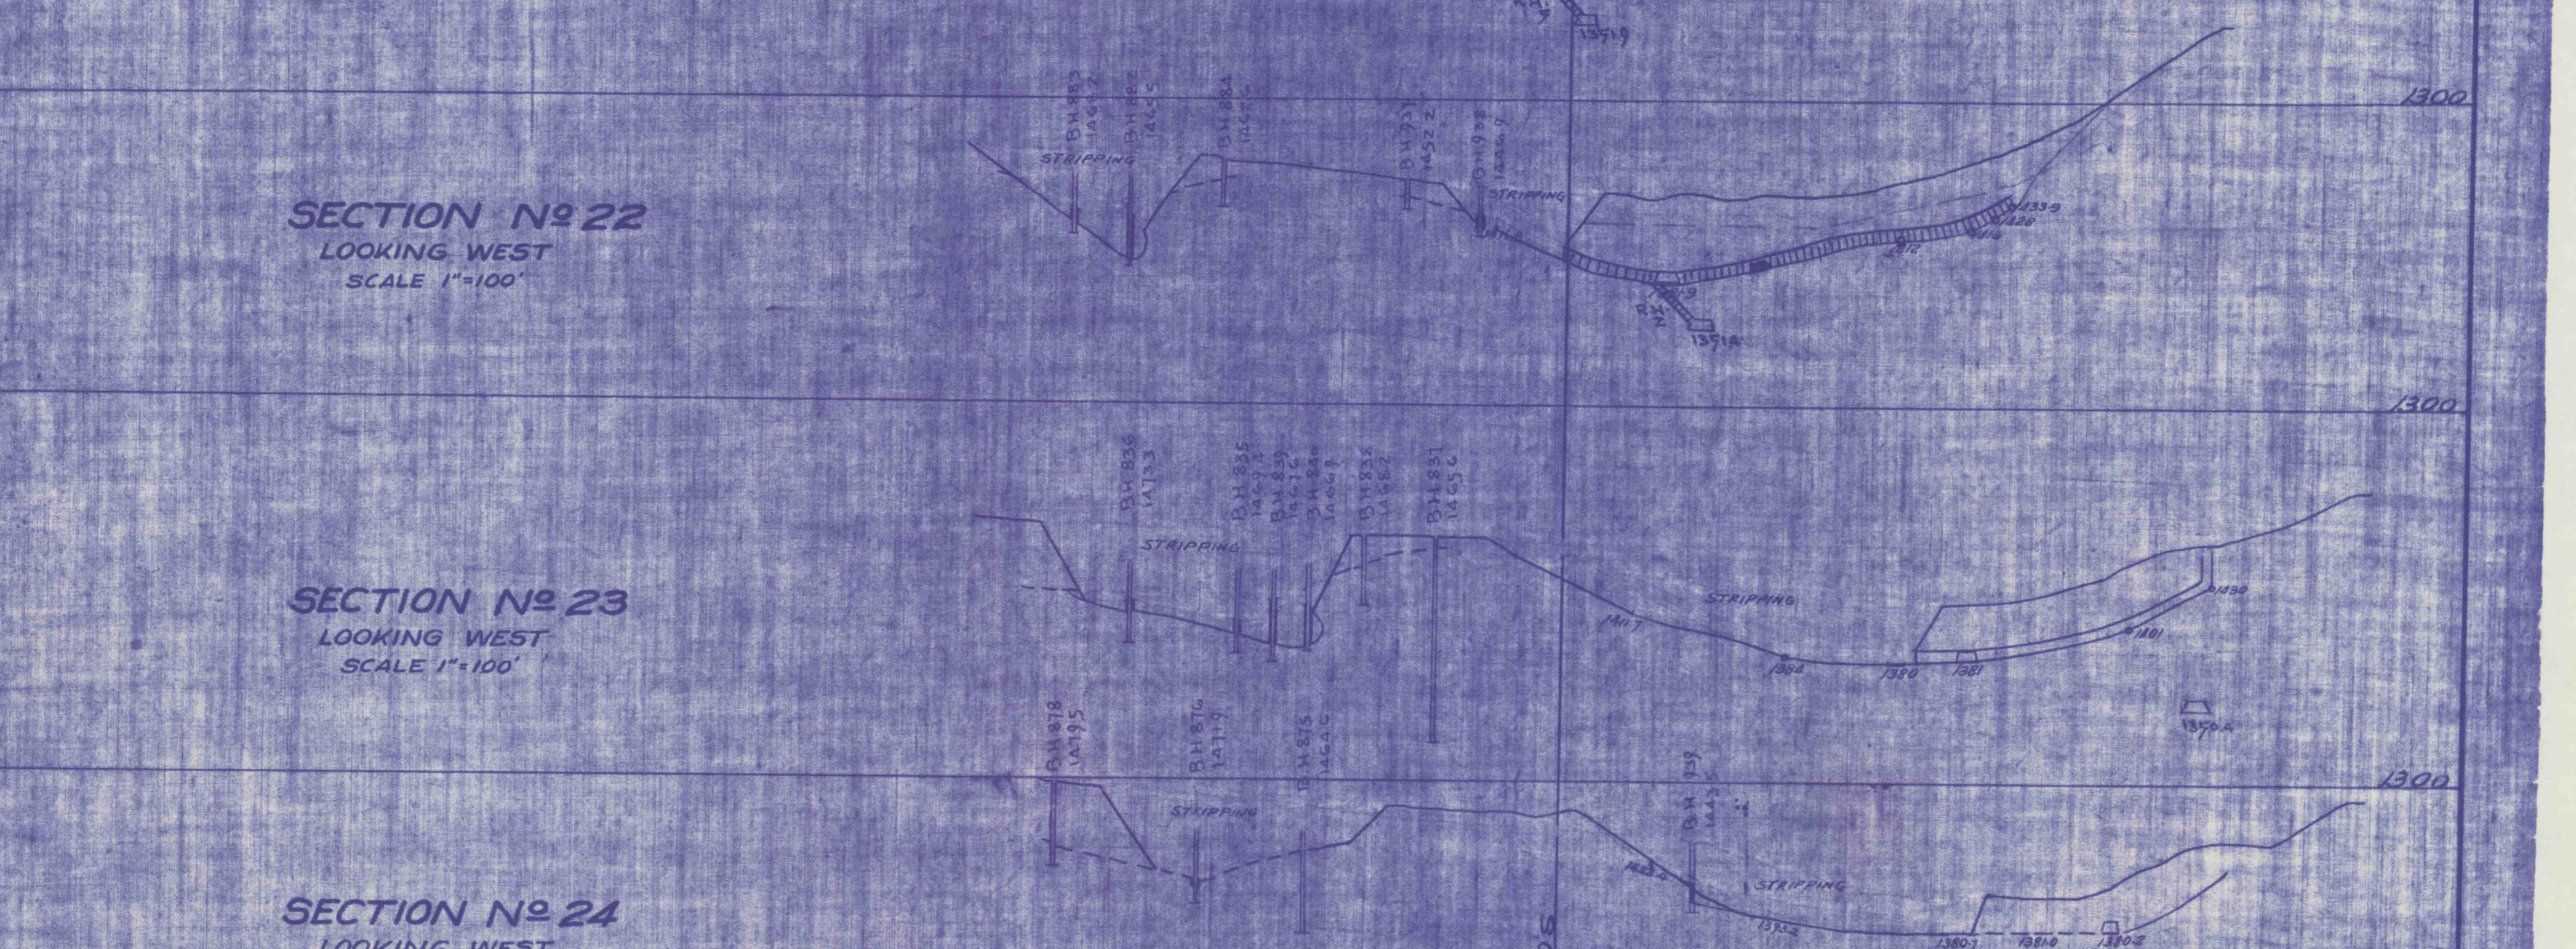

SECTION No. 14
LOOKING WEST
SCALE 1"=100'

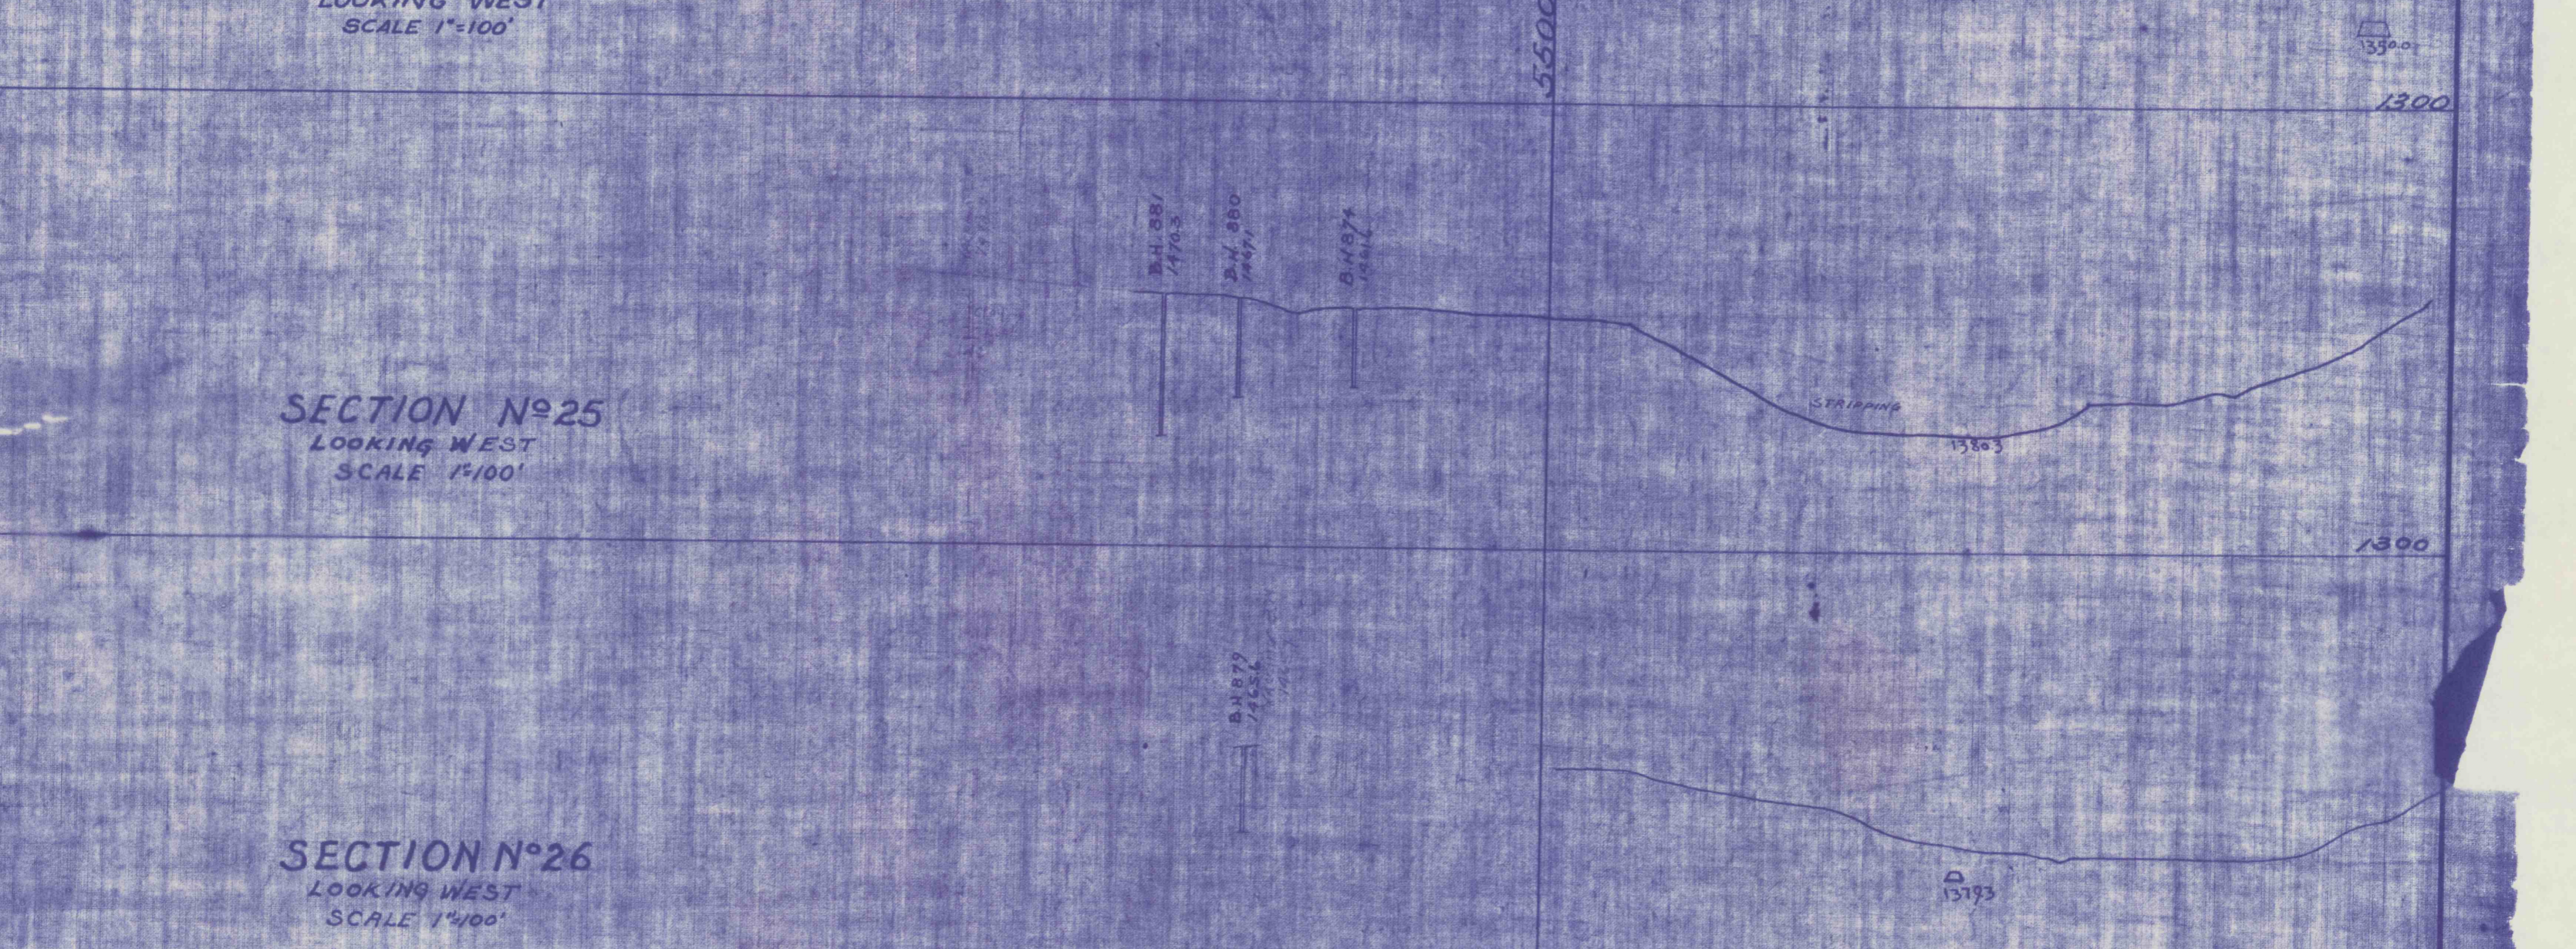

SECTION No. 15
LOOKING WEST
SCALE 1"=100'

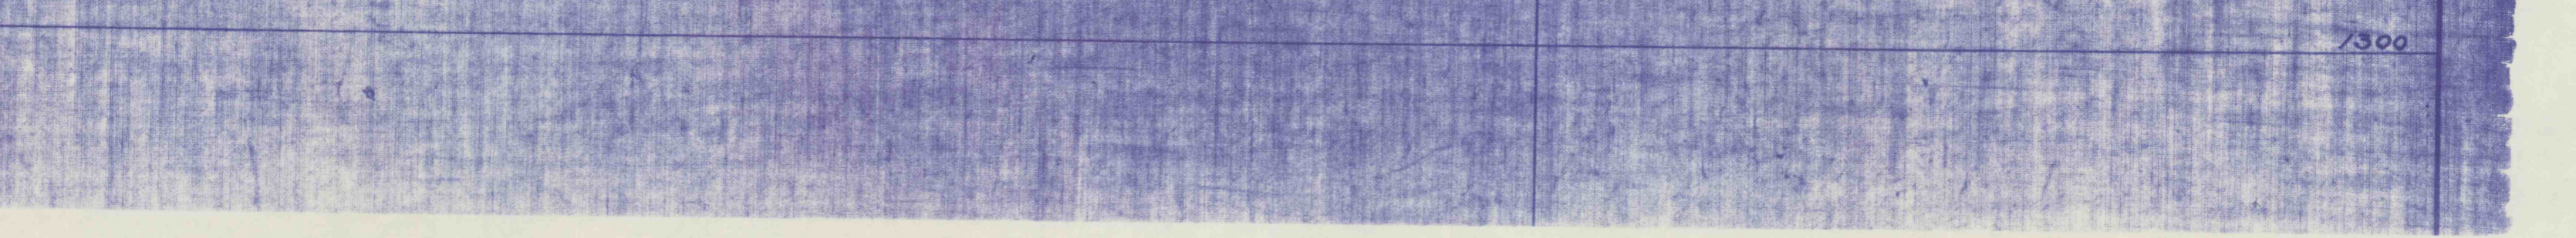

SECTION No. 16
LOOKING WEST
SCALE 1"=100'

SECTION No. 17
LOOKING WEST
SCALE 1"=100'

SECTION No. 18
LOOKING WEST
SCALE 1"=100'

SECTION No. 19
LOOKING WEST
SCALE 1"=100'

SECTION No. 20
LOOKING WEST
SCALE 1"=100'

SECTION No. 21
LOOKING WEST
SCALE 1"=100'

SECTION No. 22
LOOKING WEST
SCALE 1"=100'

SECTION No. 23
LOOKING WEST
SCALE 1"=100'

SECTION No. 24
LOOKING WEST
SCALE 1"=100'

SECTION No. 25
LOOKING WEST
SCALE 1"=100'

SECTION No. 26
LOOKING WEST
SCALE 1"=100'