




Section of vein at breast heading
 top coal 5' 1"
 slate 0' 5"
 coal 1' 8"
 slate + bone 0' 8"
 coal 2' 6"

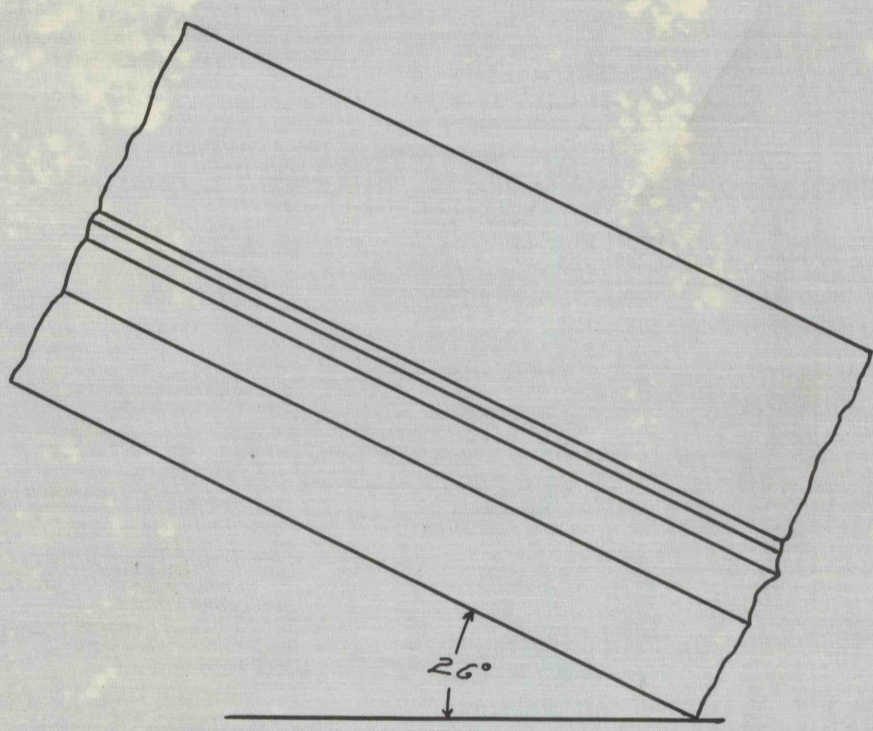

Section of vein at gangway
 top coal 5' 3"
 slate 0' 3"
 coal 0' 7"
 bone + slate 1' 5"
 coal 2' 9"

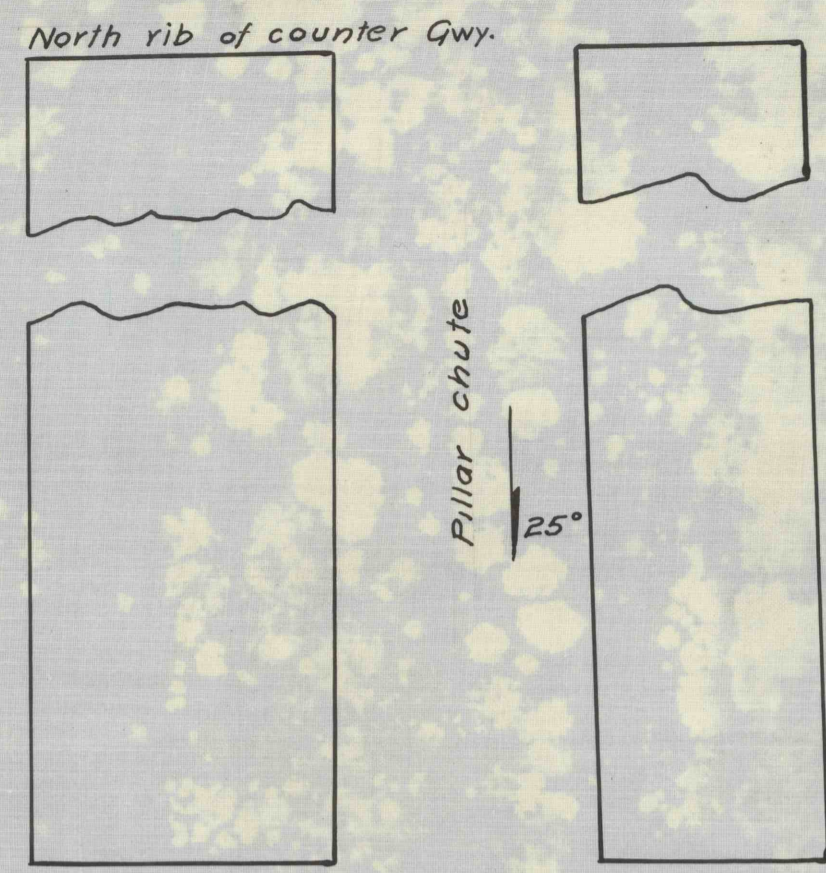

Breast heading in Top bench
Breast heading in Top bench

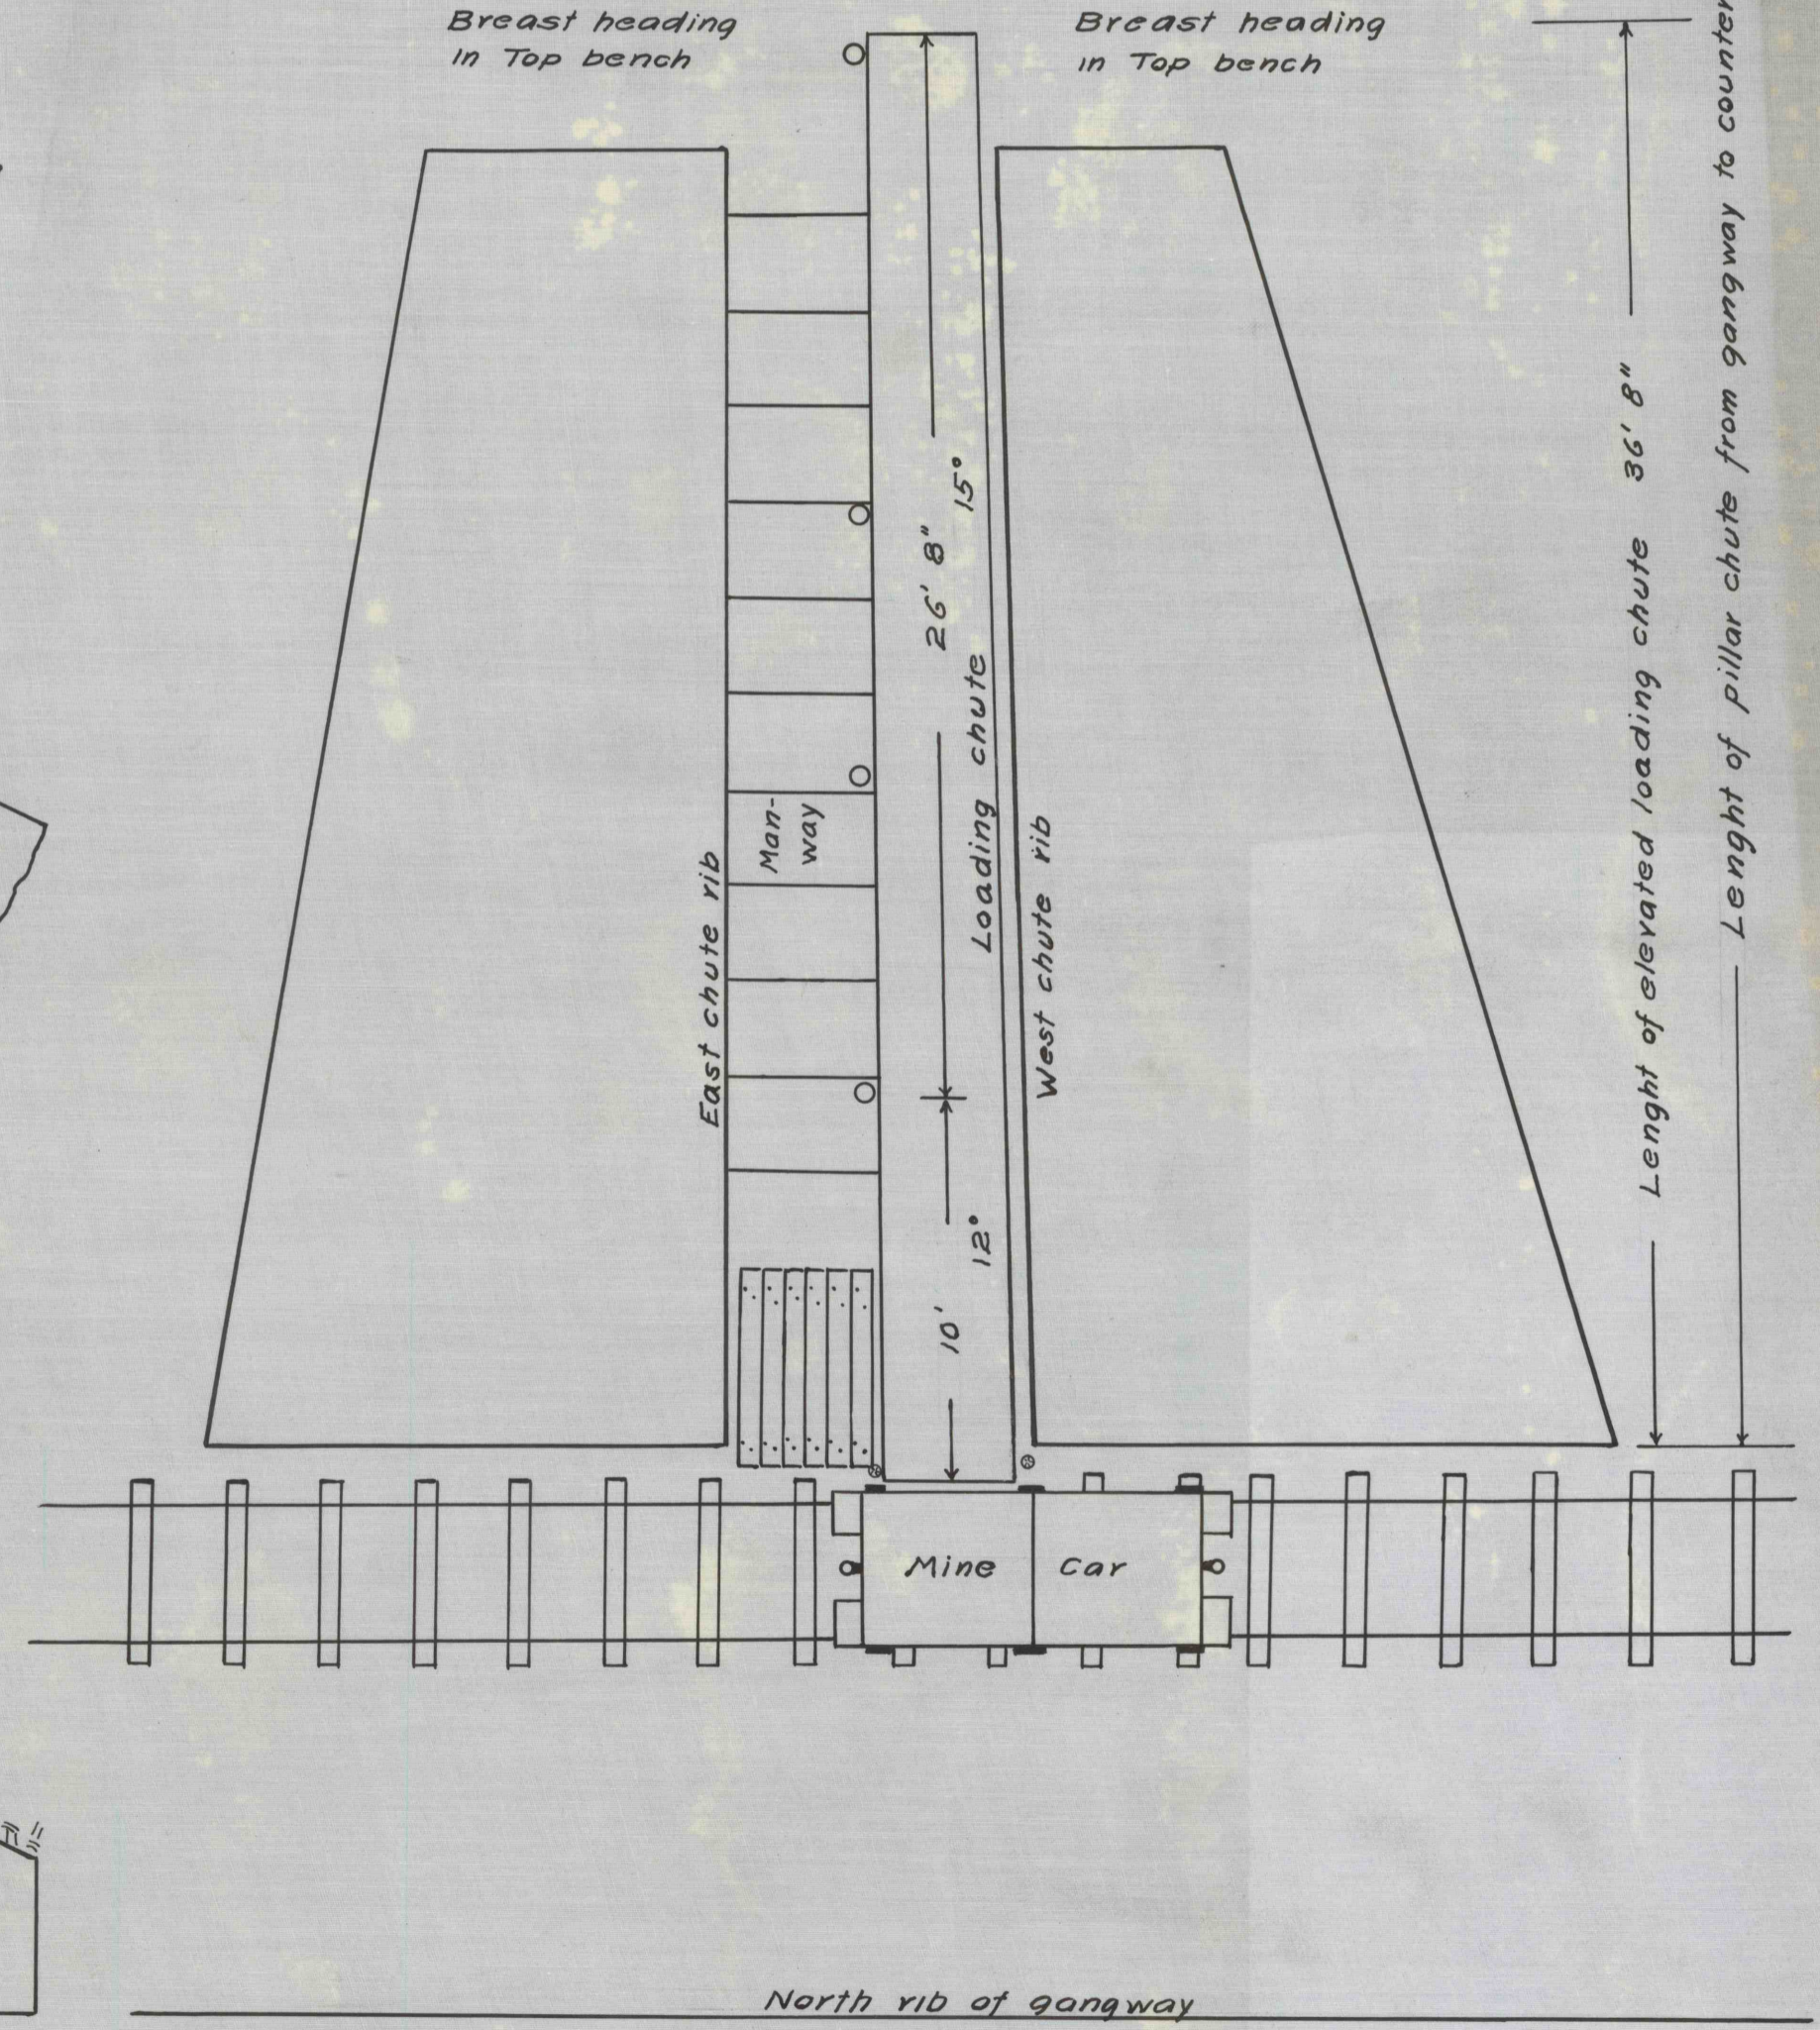

Length of elevated loading chute 36' 8"
 Length of pillar chute from gangway to counter gangway 130'

Plan and Cross-section of Pillar chute and Loading chute N^o 25 1/2 West Wharton South Tunnel 1st Level

Scale 1" = 5'