
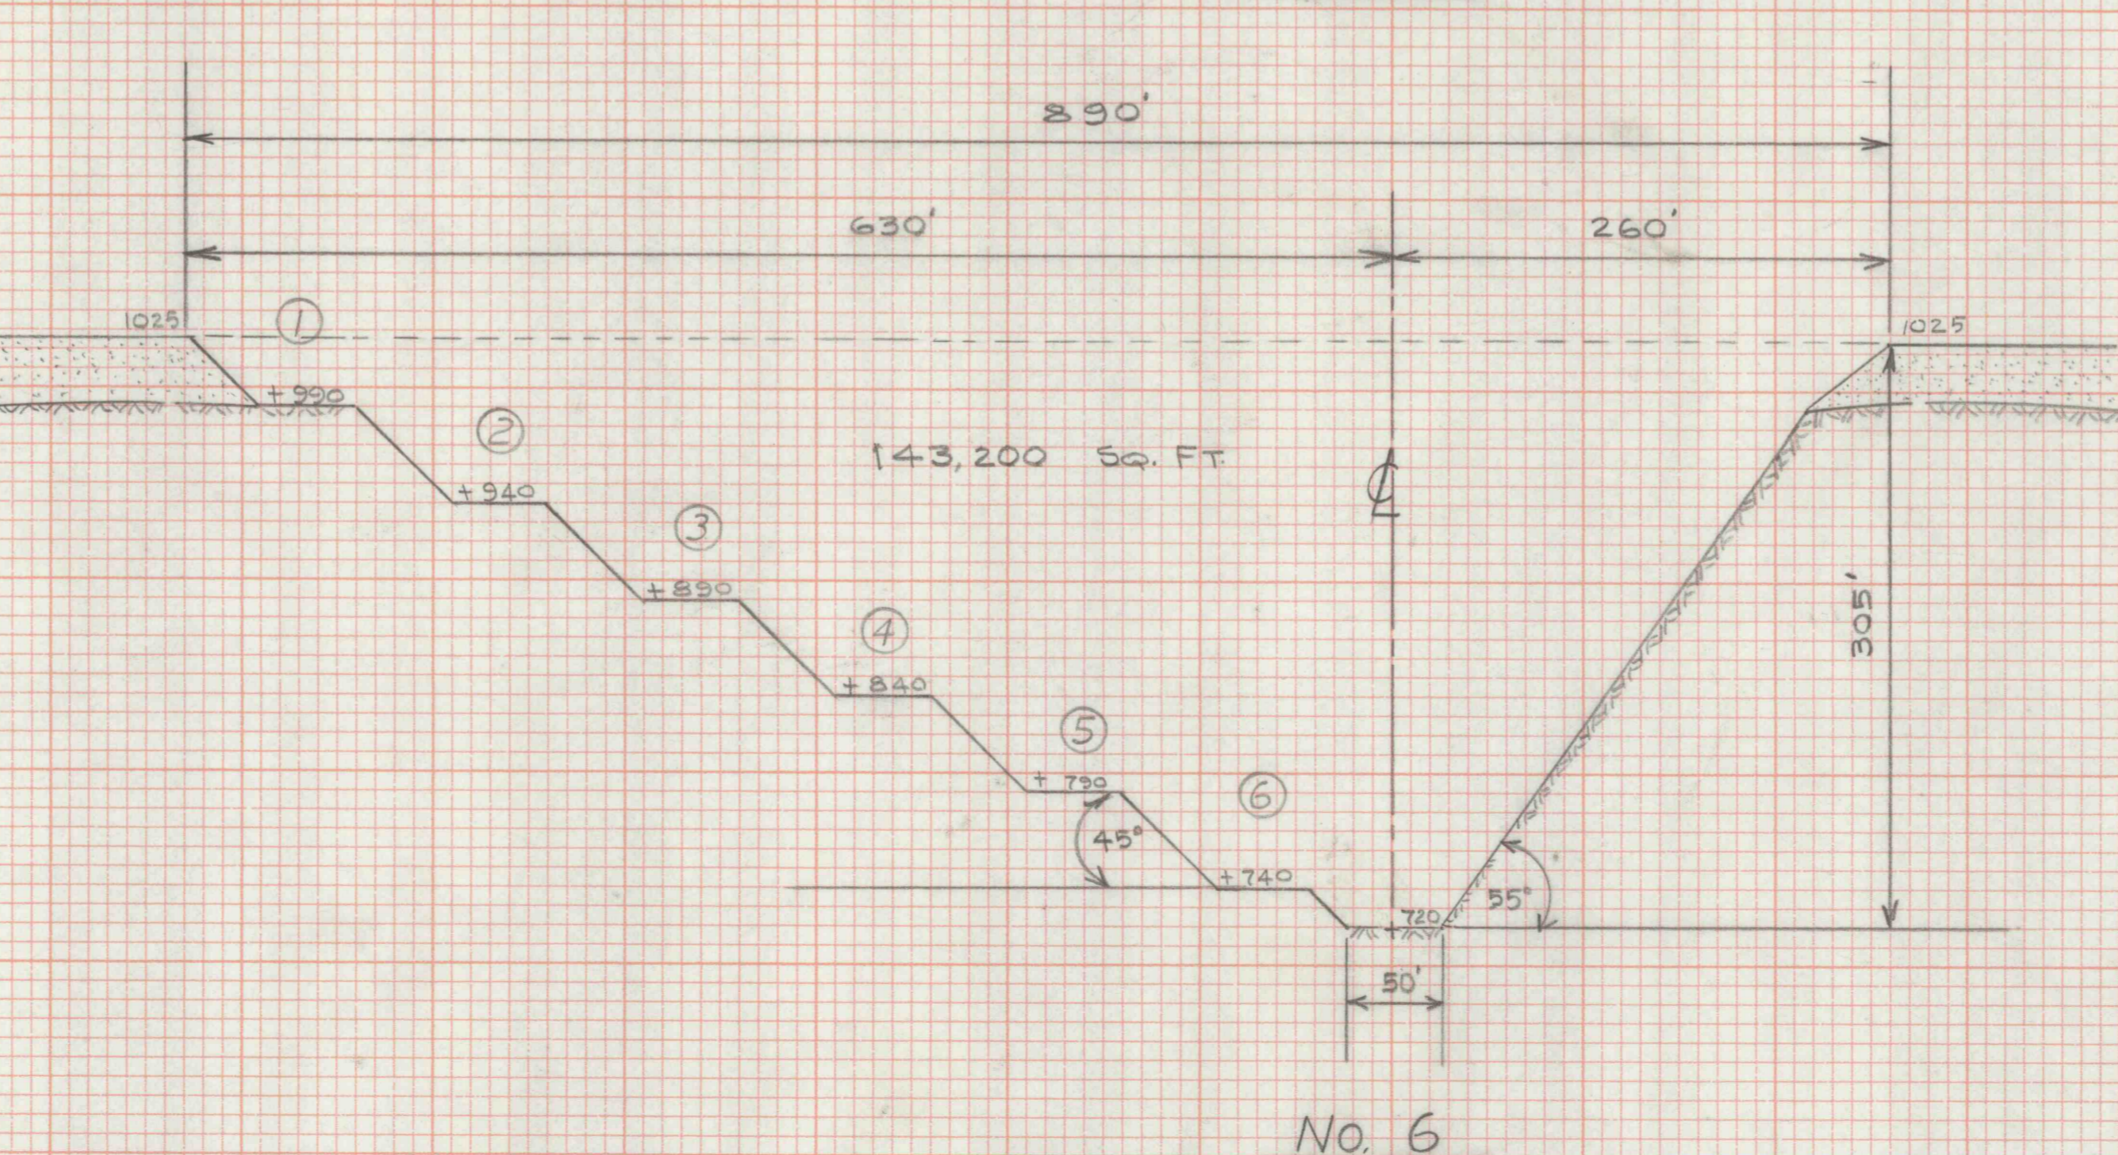
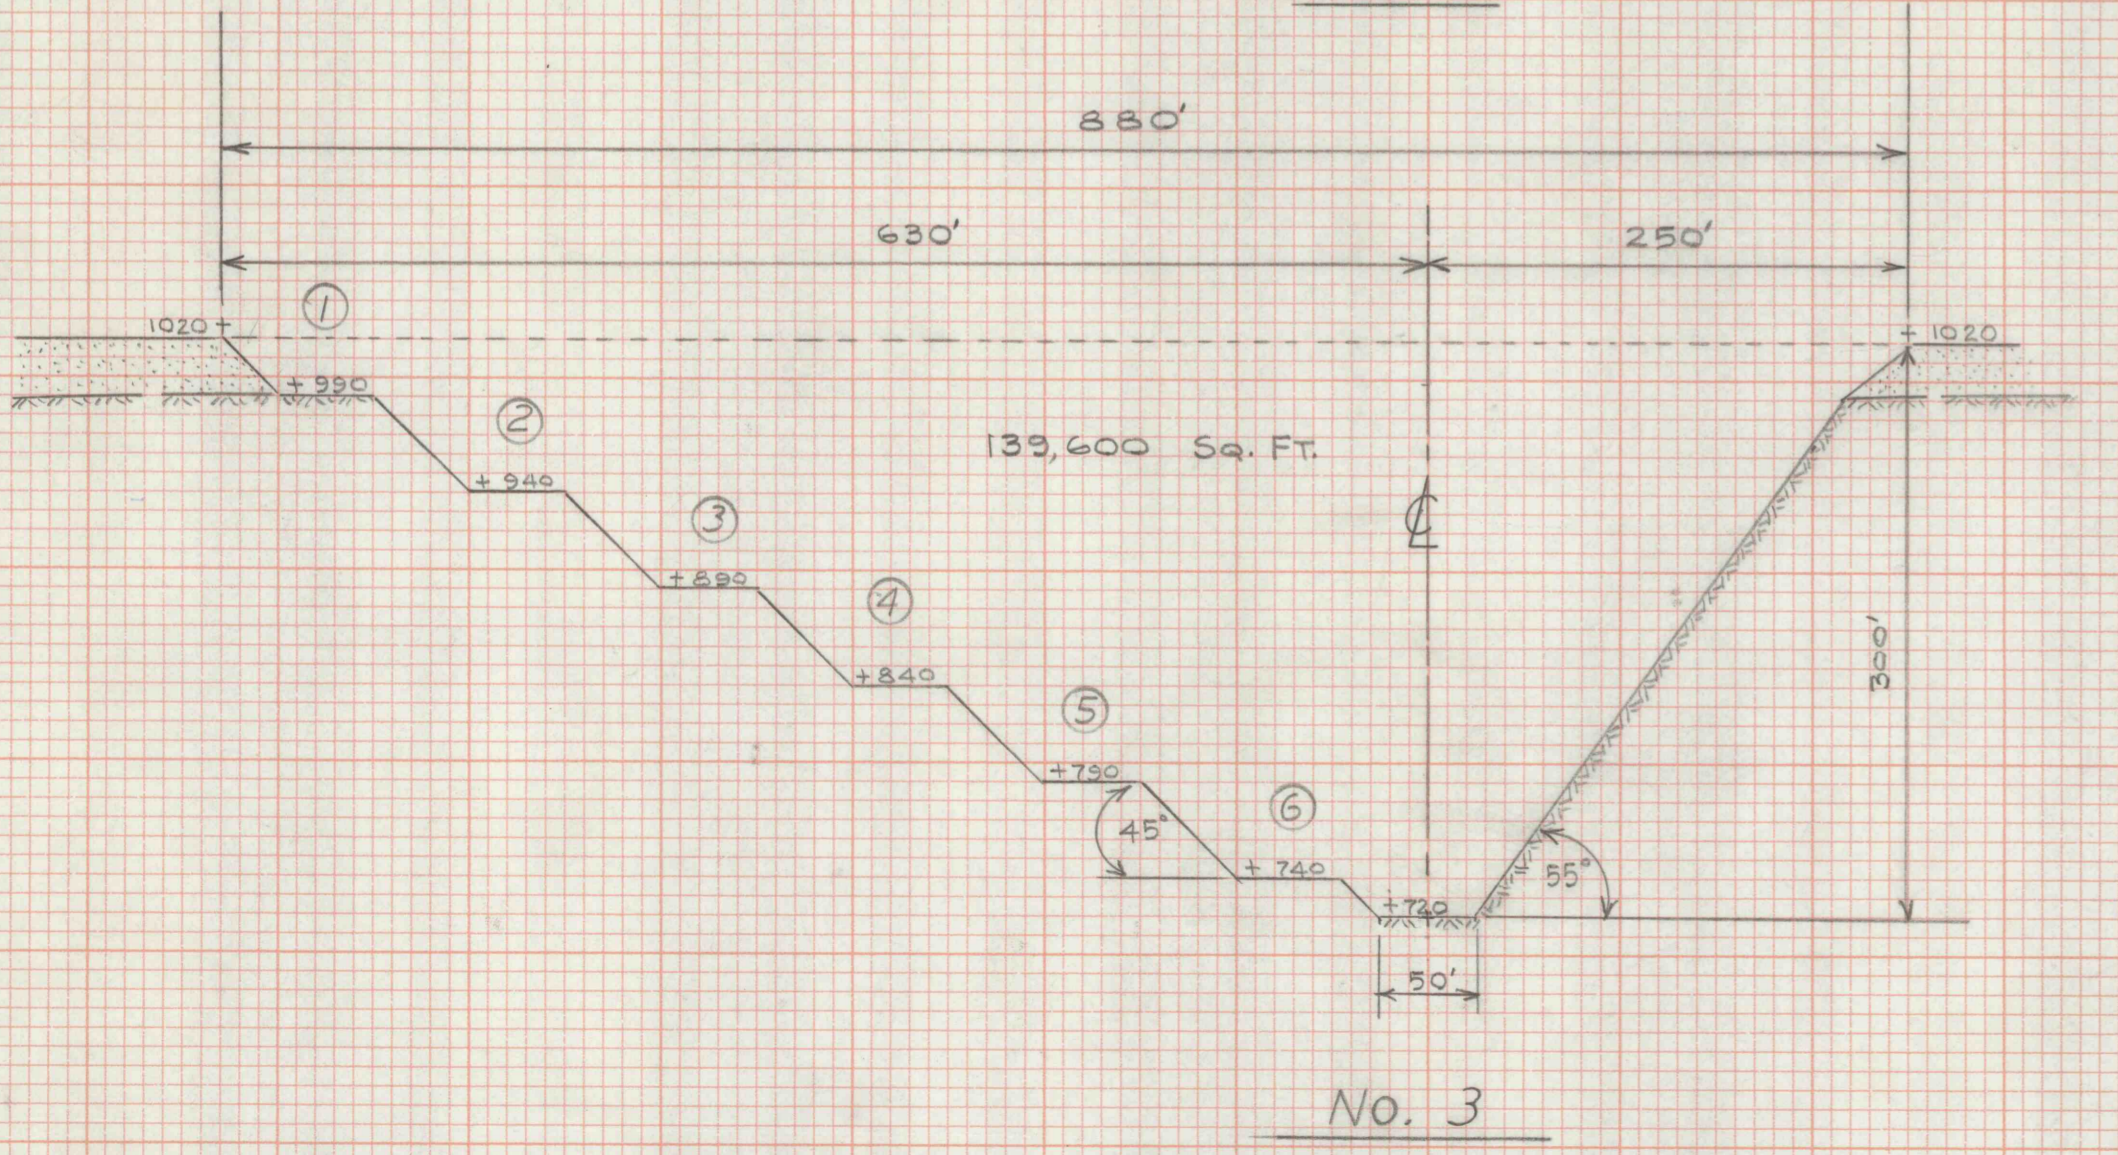
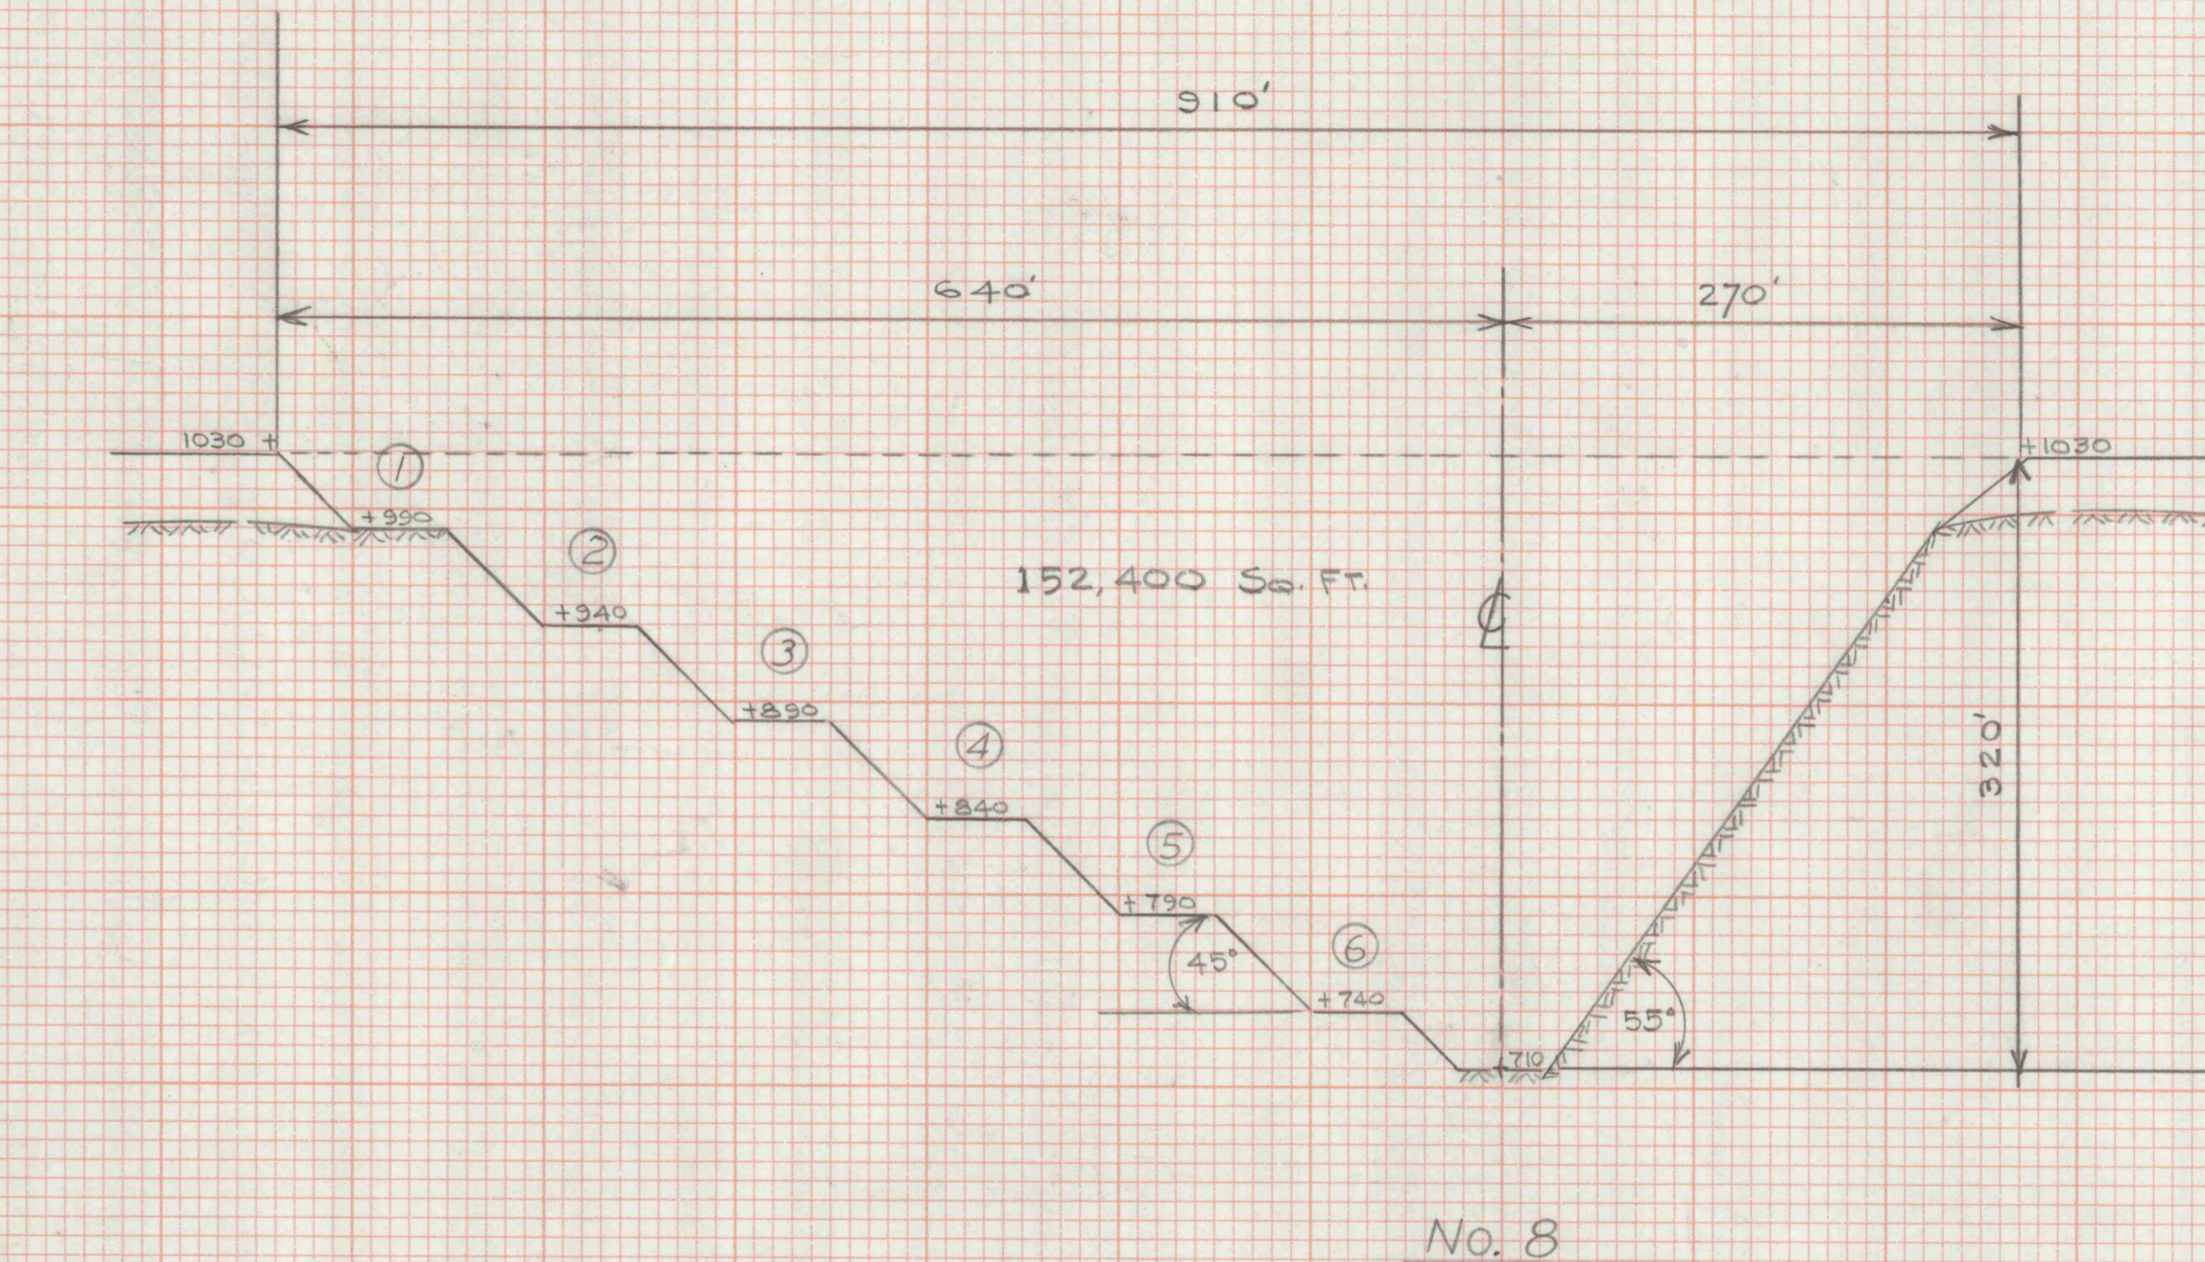
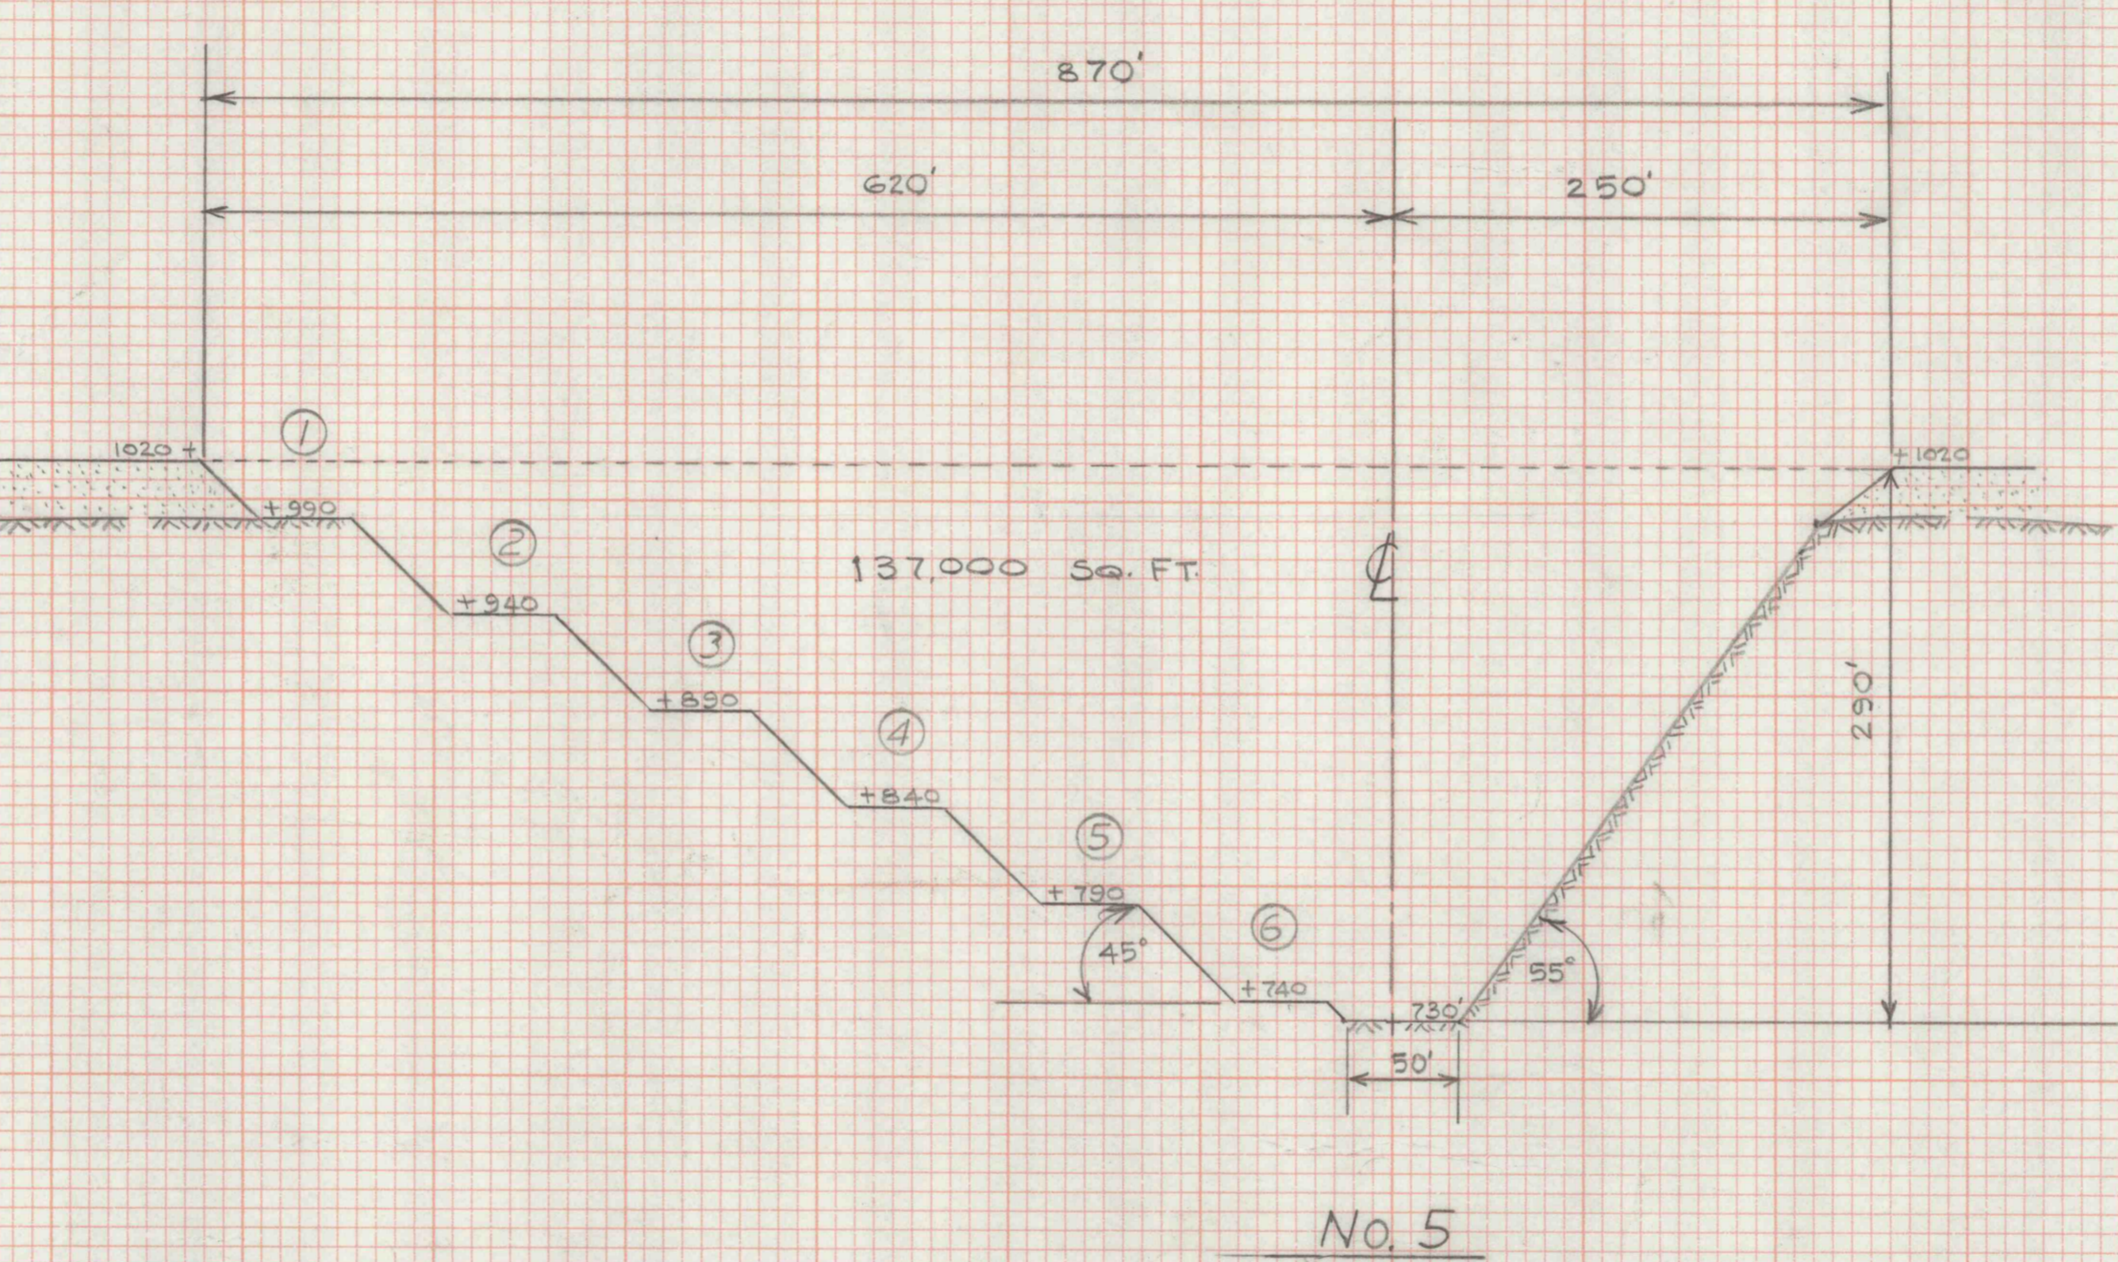
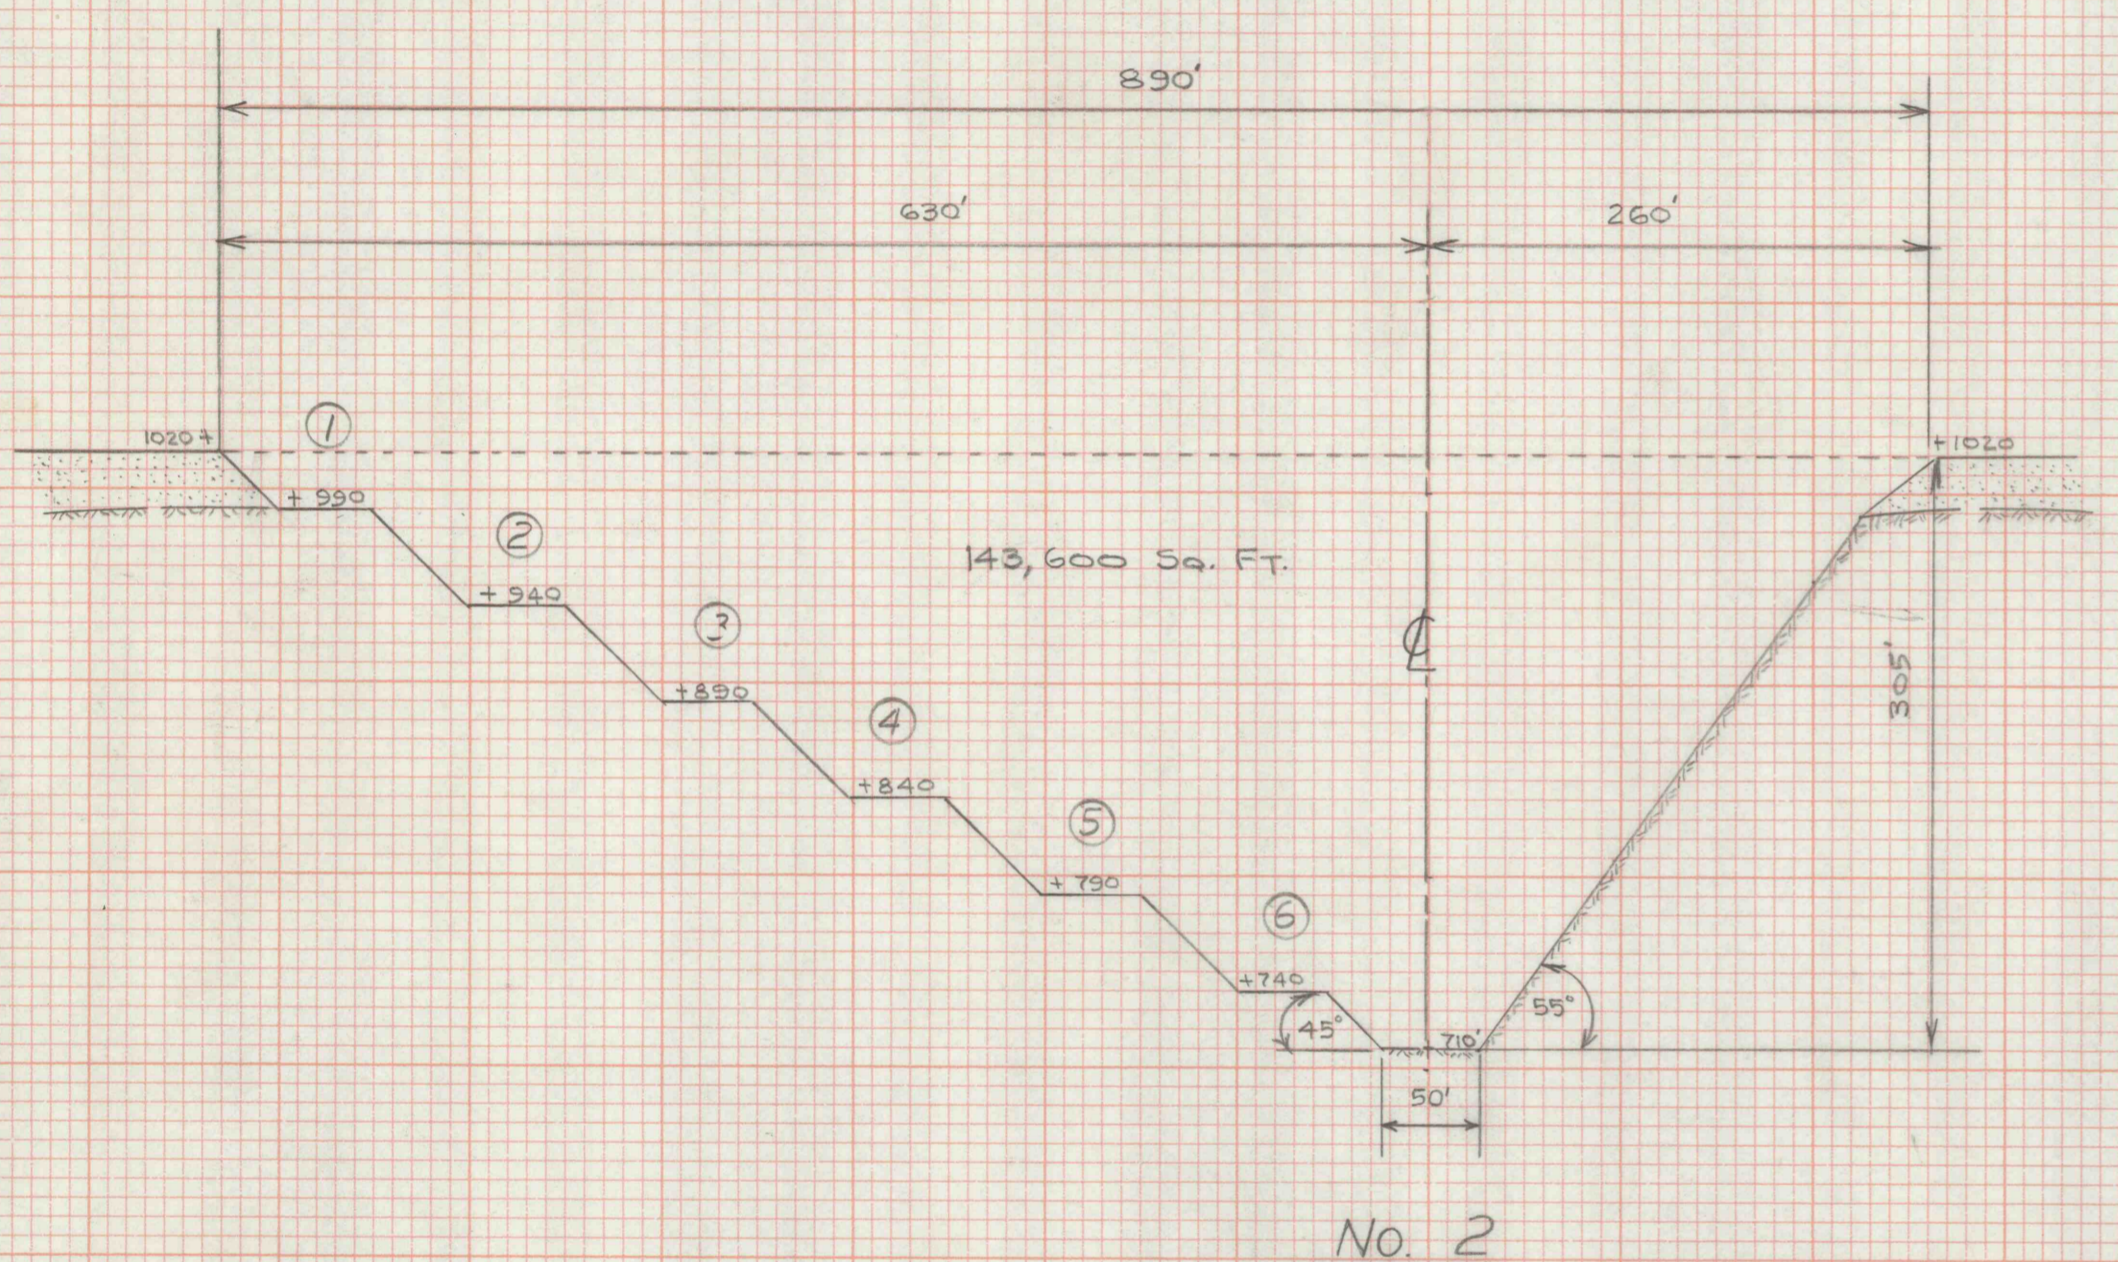
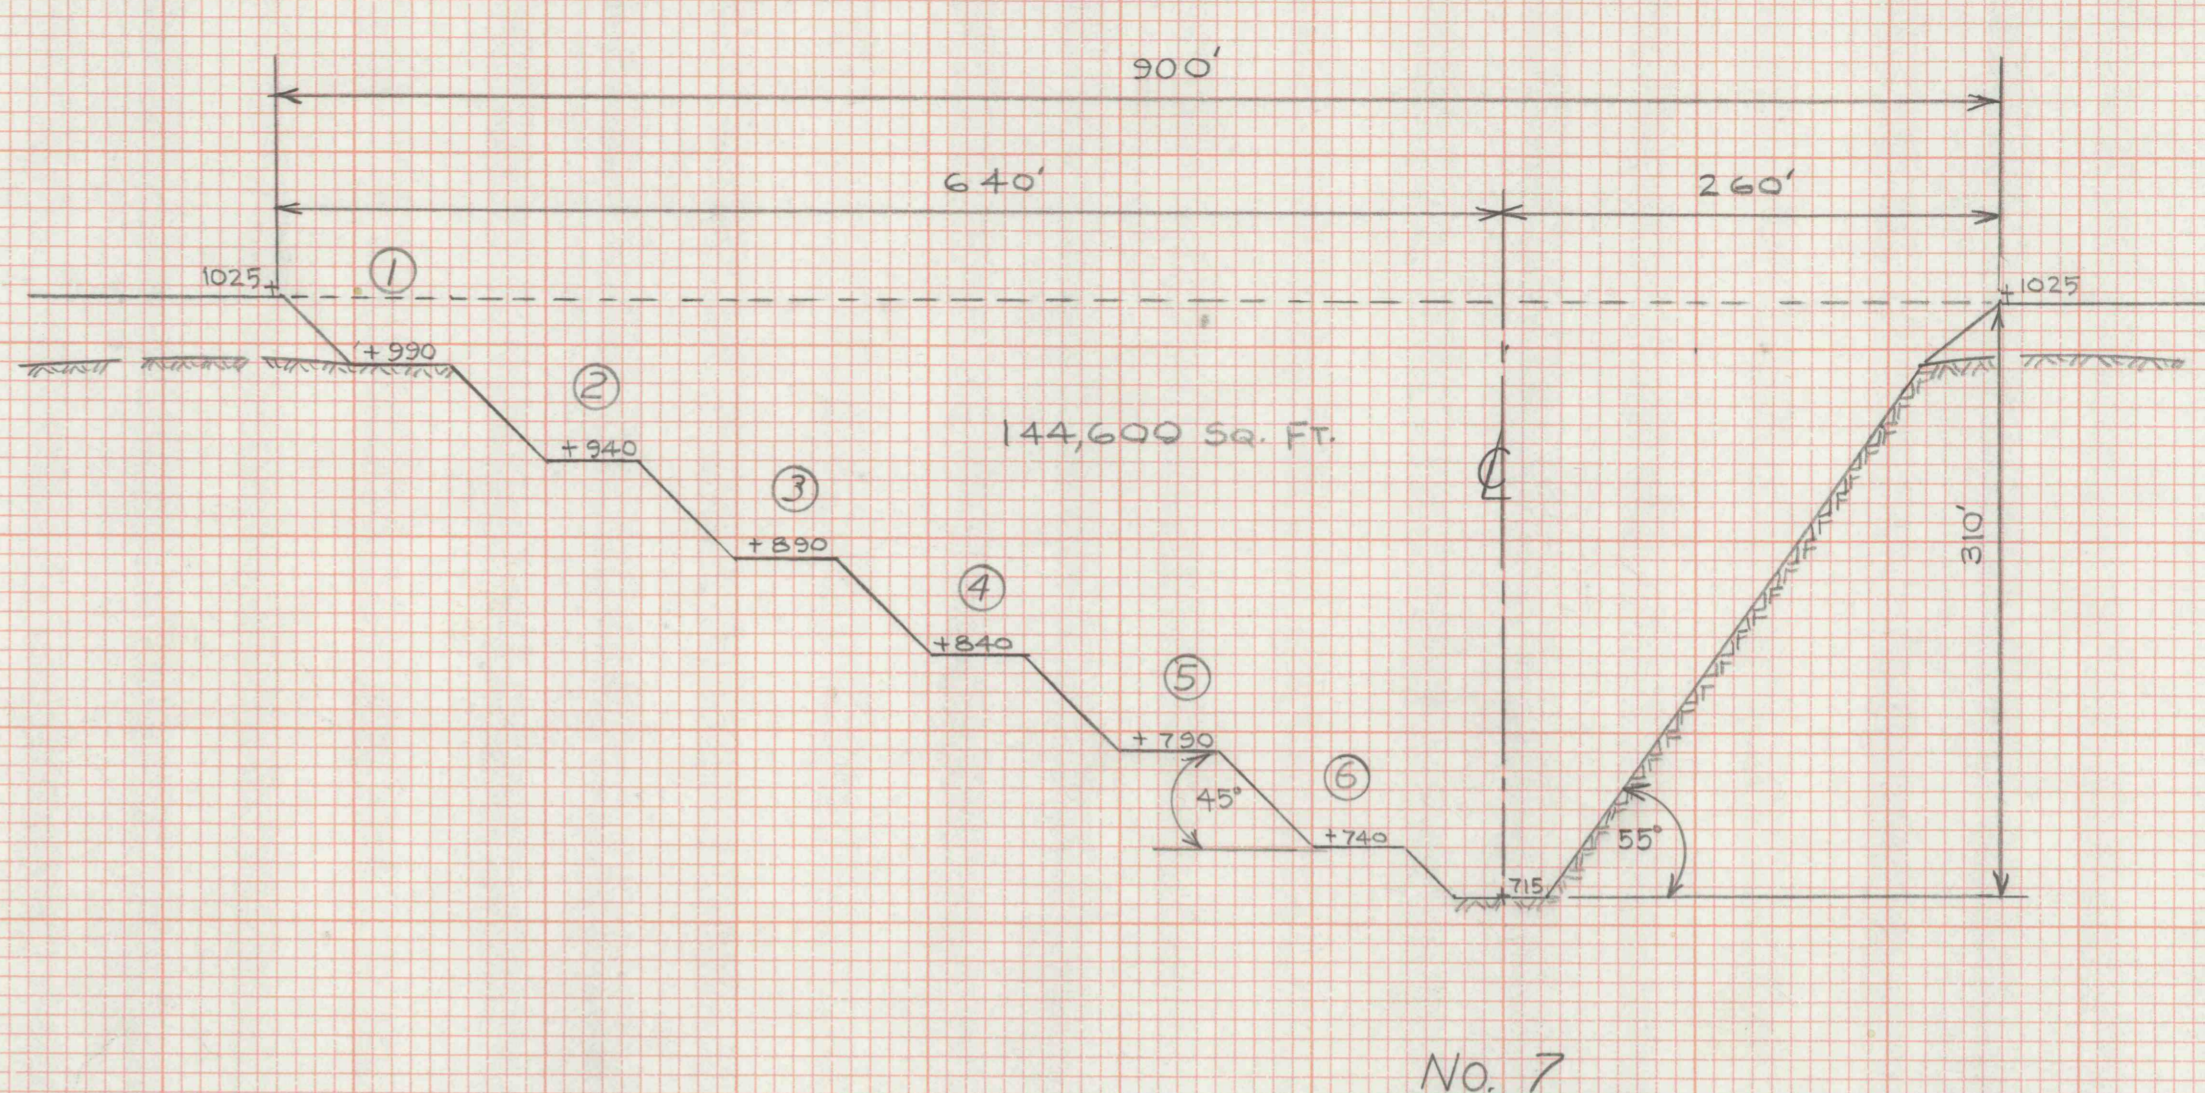
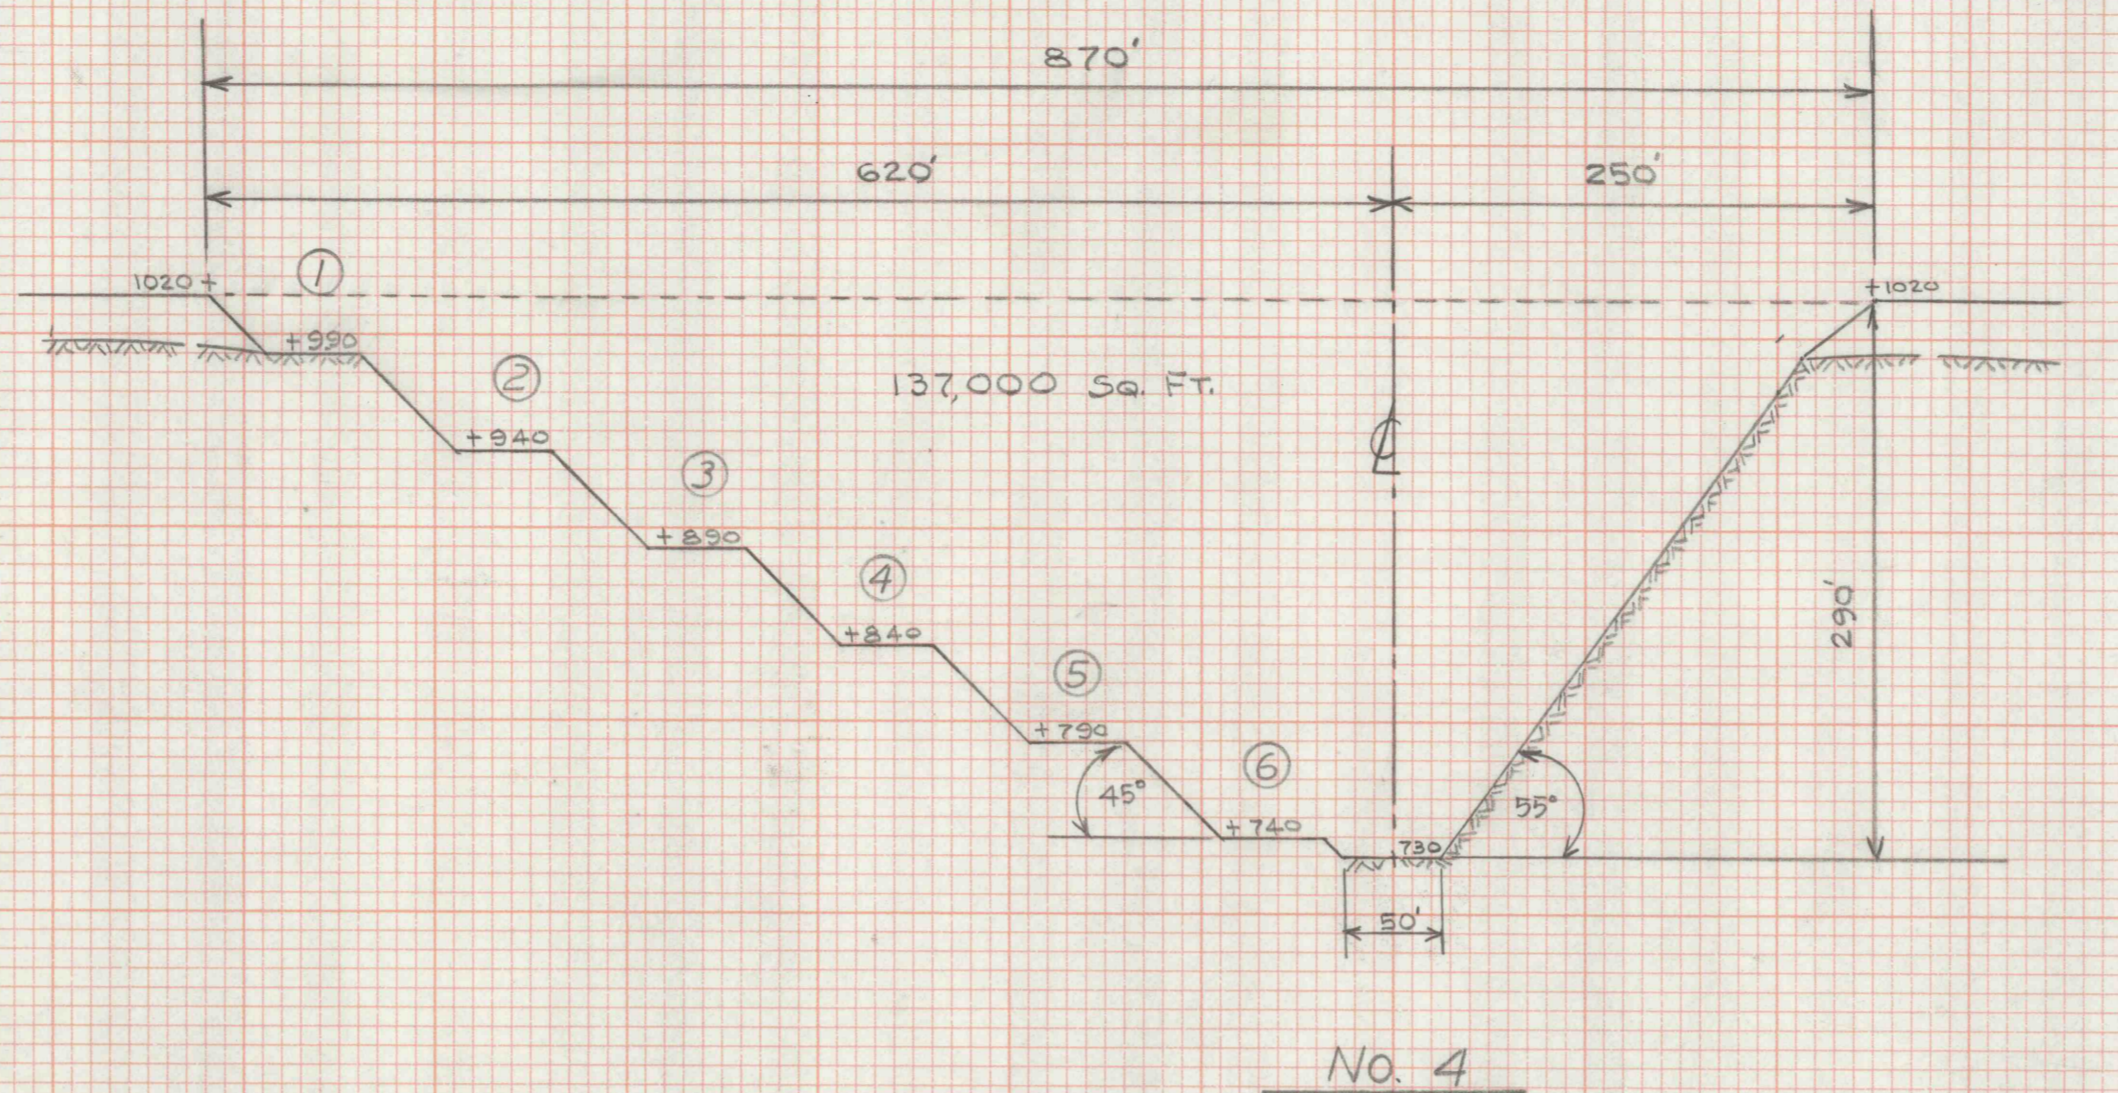


SECTION 2-26

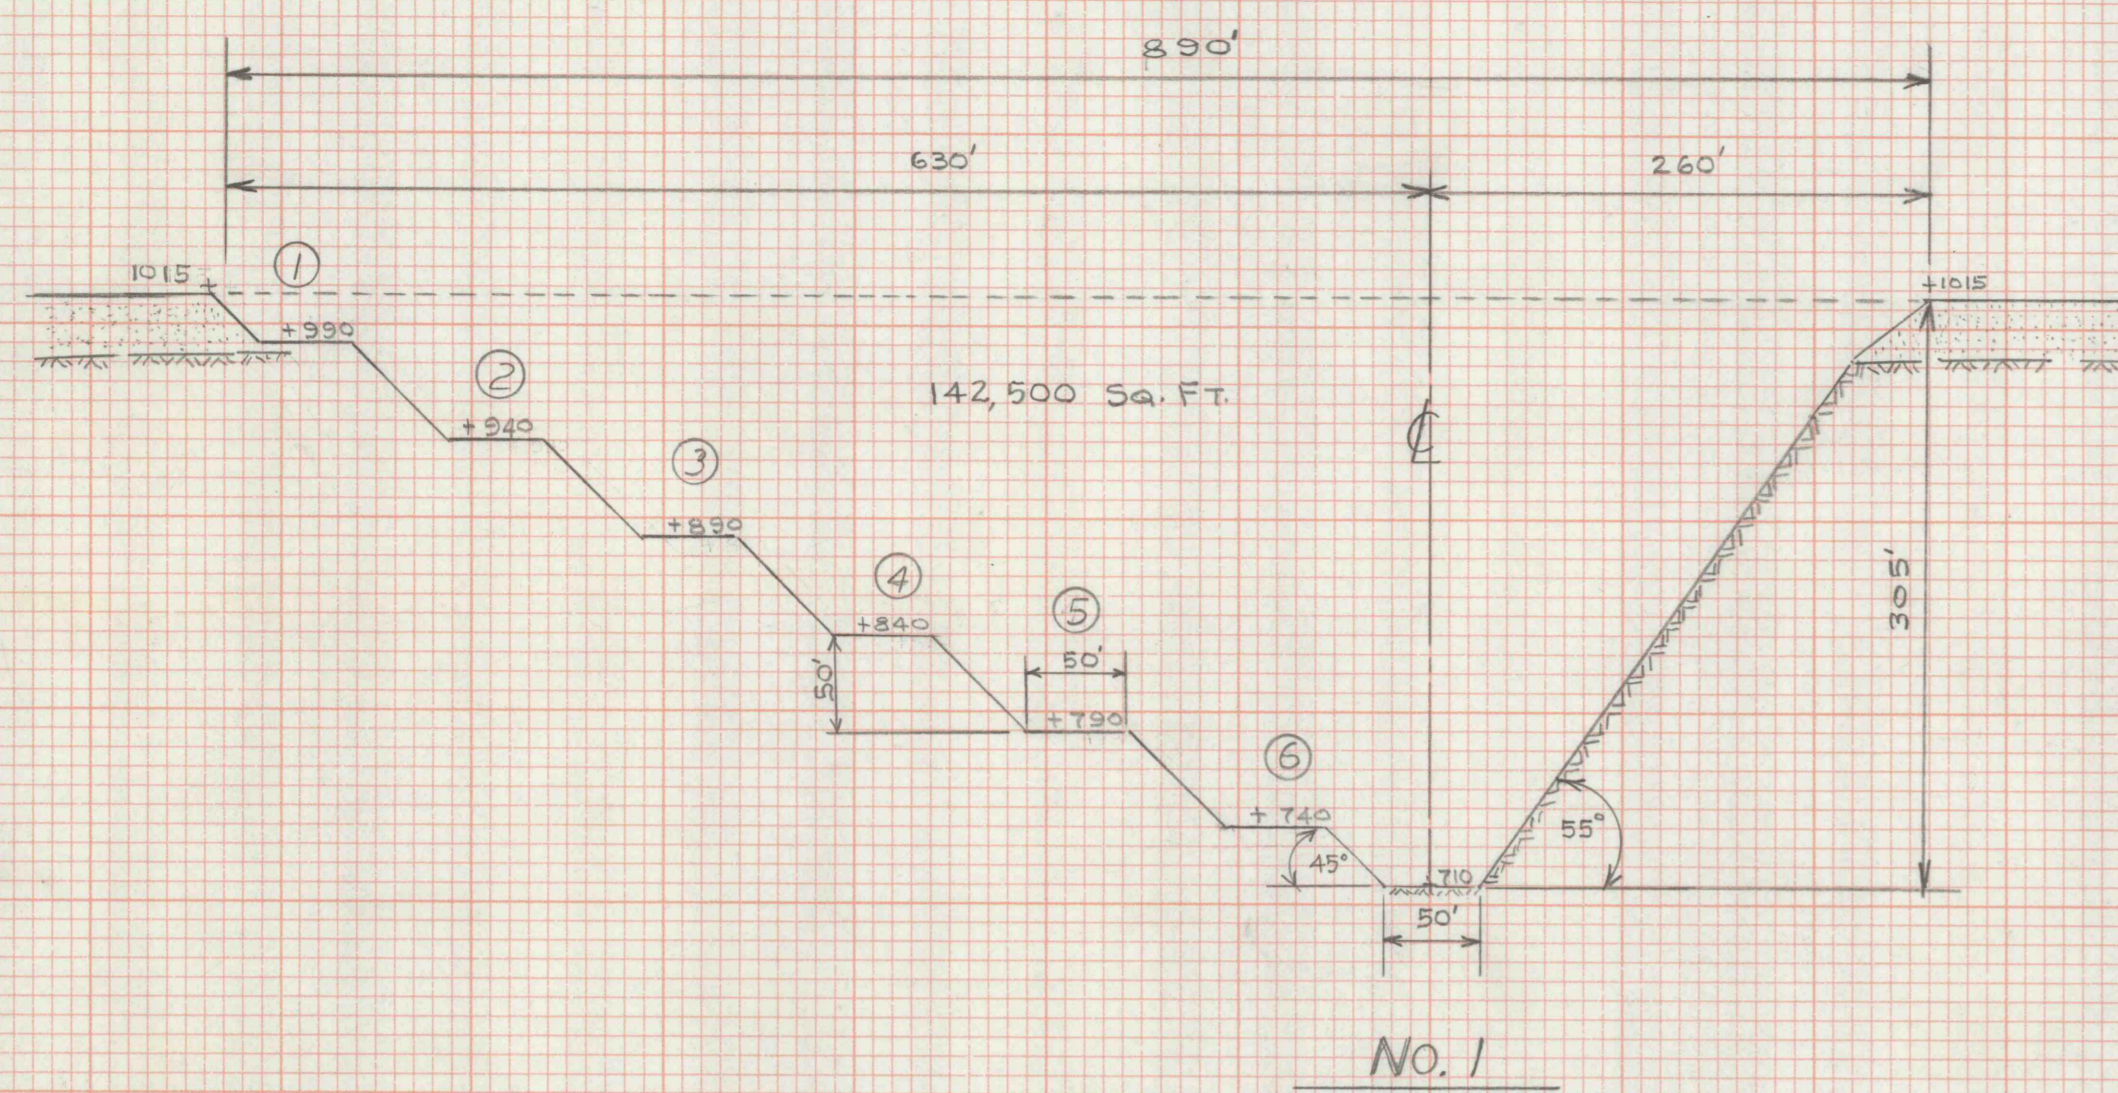

ISOLATION TRENCH
Section 5-26

SCALE: 1" = 100'

SECTION 2-26