


PLAN
SCALE: 1"=200'

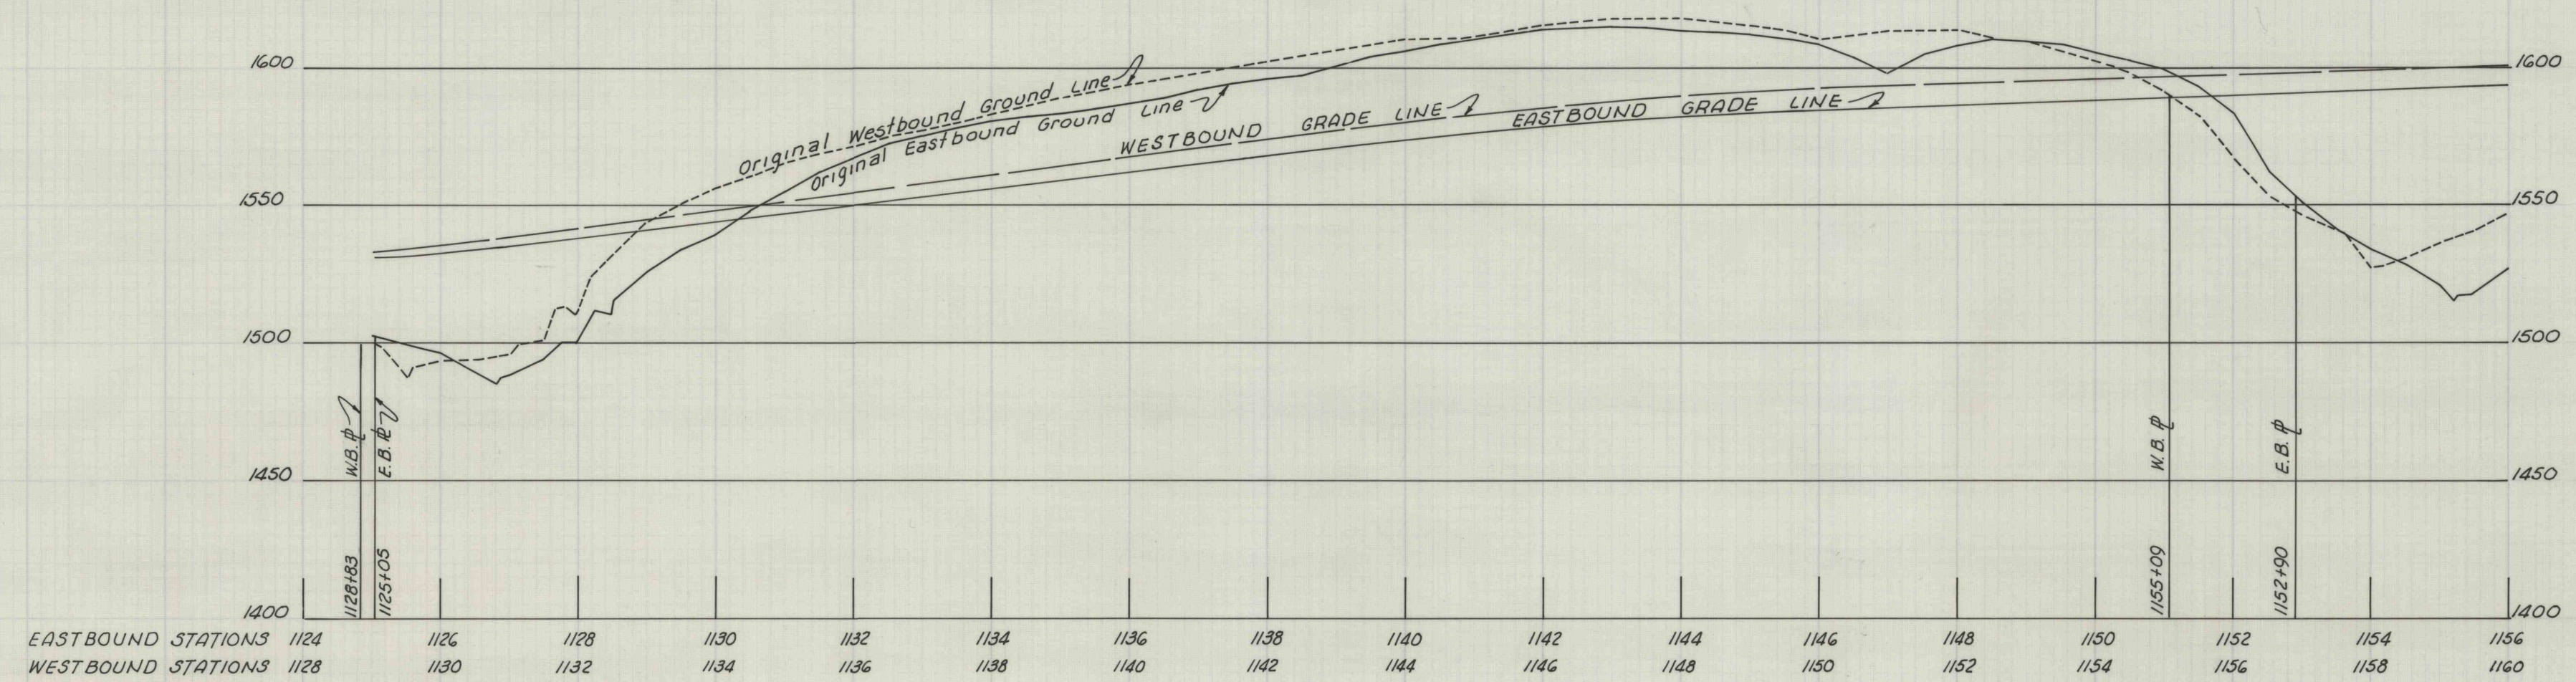

PROFILE
HOR. 1"=200'
SCALE VER. 1"=50'

ISSUED	COAL SUPPORT PLANS	SCALE AS SHOWN
RAYMOND A. HARTSOUGH CLAIM NO. L.R. 1009-21 CLARION & LIMESTONE TWPS, CLARION CO., PA.		
GWIN ENGINEERS, INC. CONSULTING ENGINEERS ALTOONA PENNSYLVANIA		SHEET NO. 1