



PT. STA. 435+89.84 WB. BK.
PT. STA. 436+21.08 WB. & MB.
PT. STA. 436+21.08 E.B.

PLAN SCALE: 1"=200'

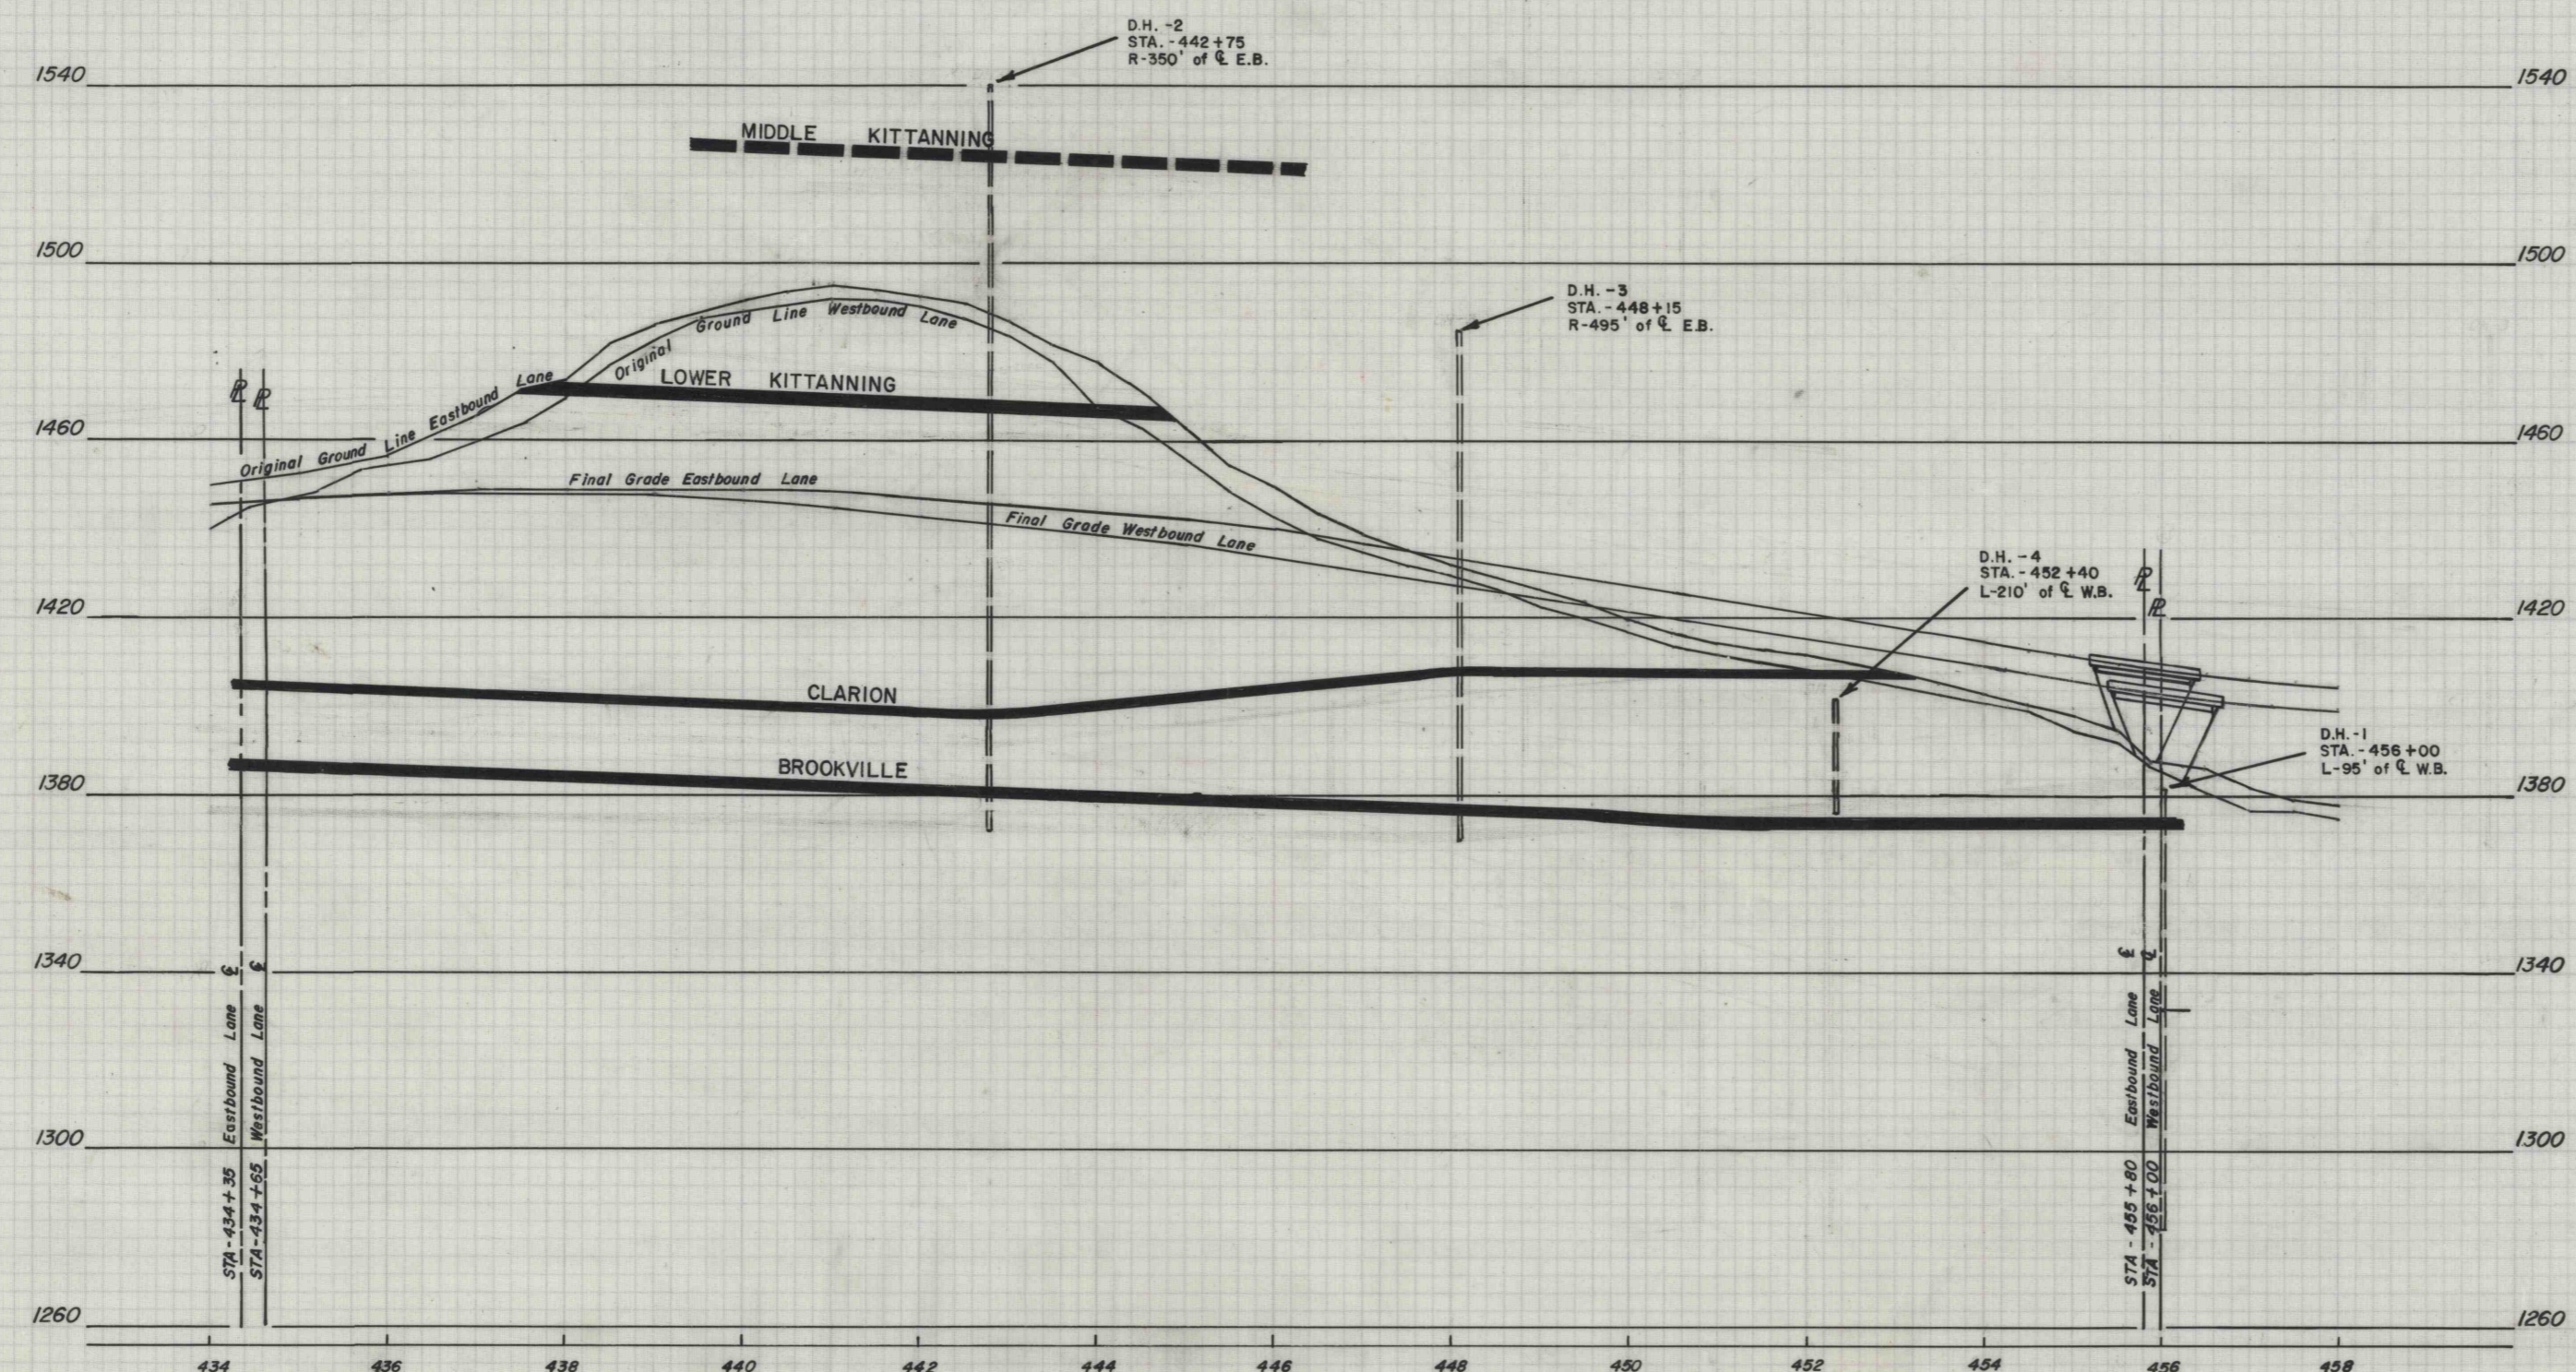

PROFILE SCALE: 1"=200' Horizontal
1"=40' Vertical

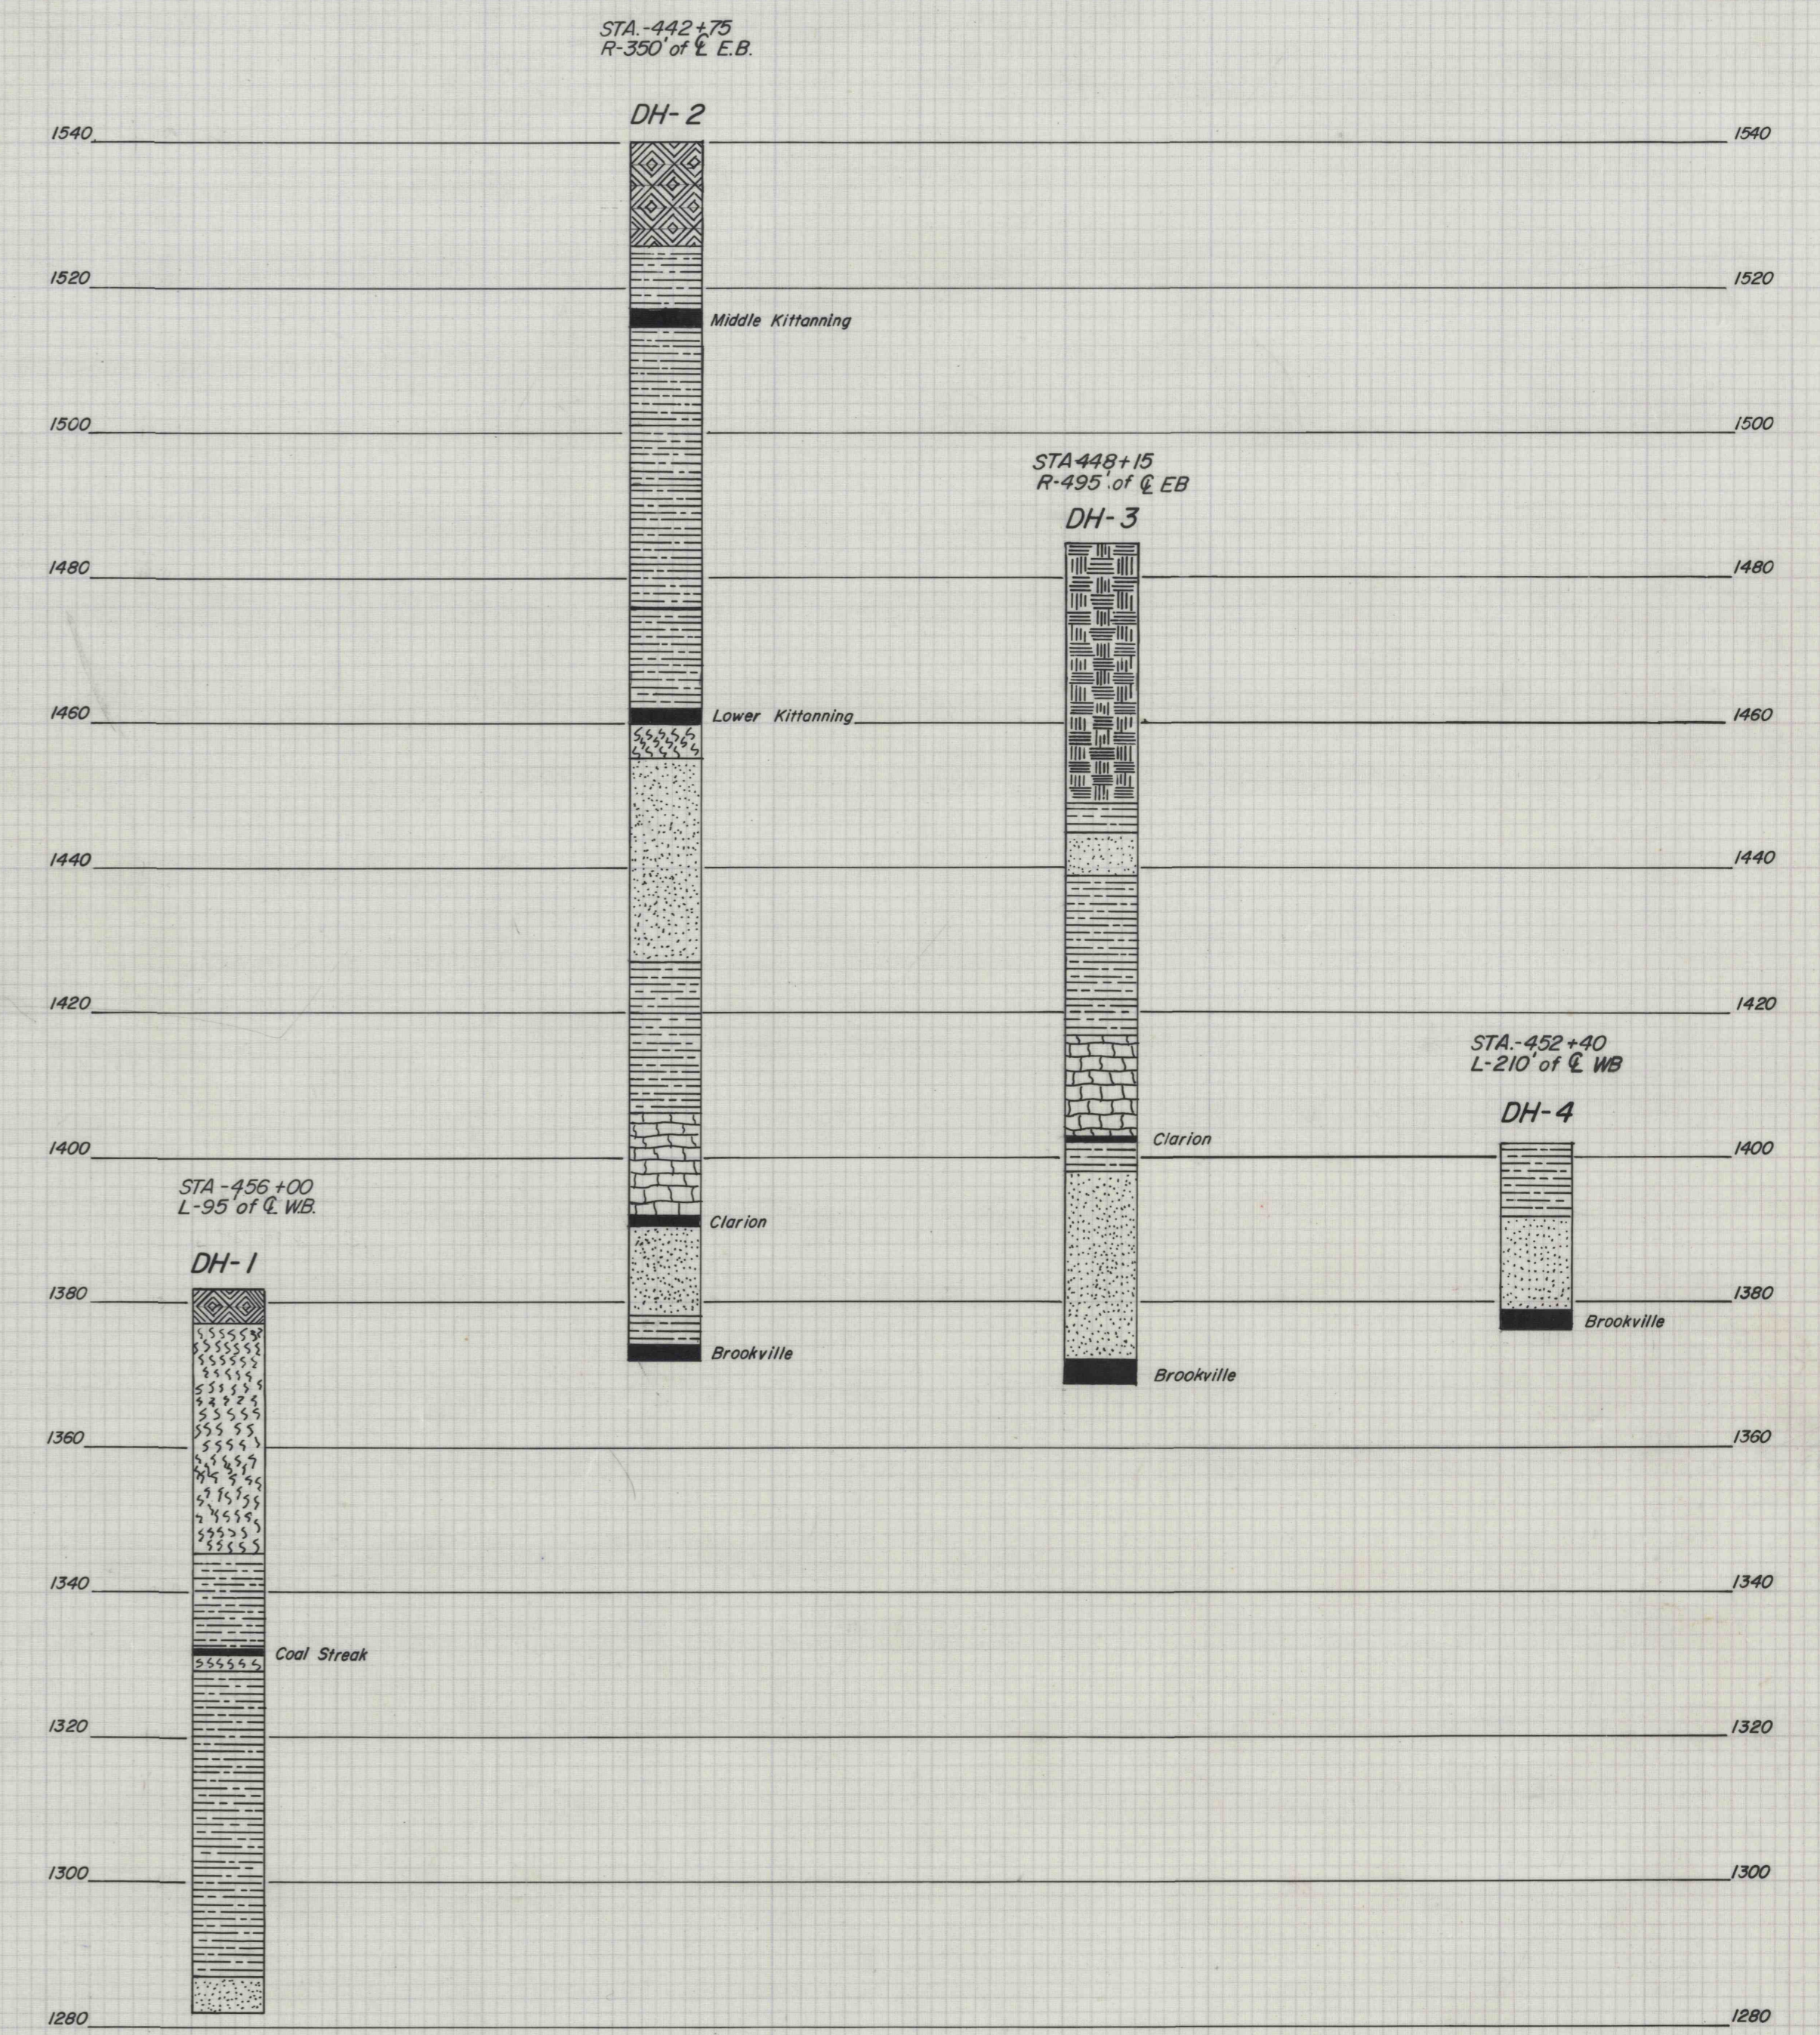

COLUMNAR SECTIONS SCALE: 1"=20'

COAL SUPPORT AREAS

- 5.5 ACRES - CLARION STRIP MINE COAL
- 8.1 ACRES - BROOKVILLE STRIP MINE COAL
- 4.5 ACRES - BROOKVILLE DEEP MINE COAL

<p>COAL SUPPORT PLAN MALISSA E. & J. LLOYD McFADDEN CLAIM NO. 6002422 L.R. 1009 SEC. 18 CLINTON TOWNSHIP, VENANGO COUNTY PENNSYLVANIA</p>		
SCALE	GWIN, DOBSON & FOREMAN, INC.	DATE
As Noted	CONSULTING ENGINEERS ALTOONA, PENNSYLVANIA	FEB. 1982