





PLAN
SCALE: 1"=200'

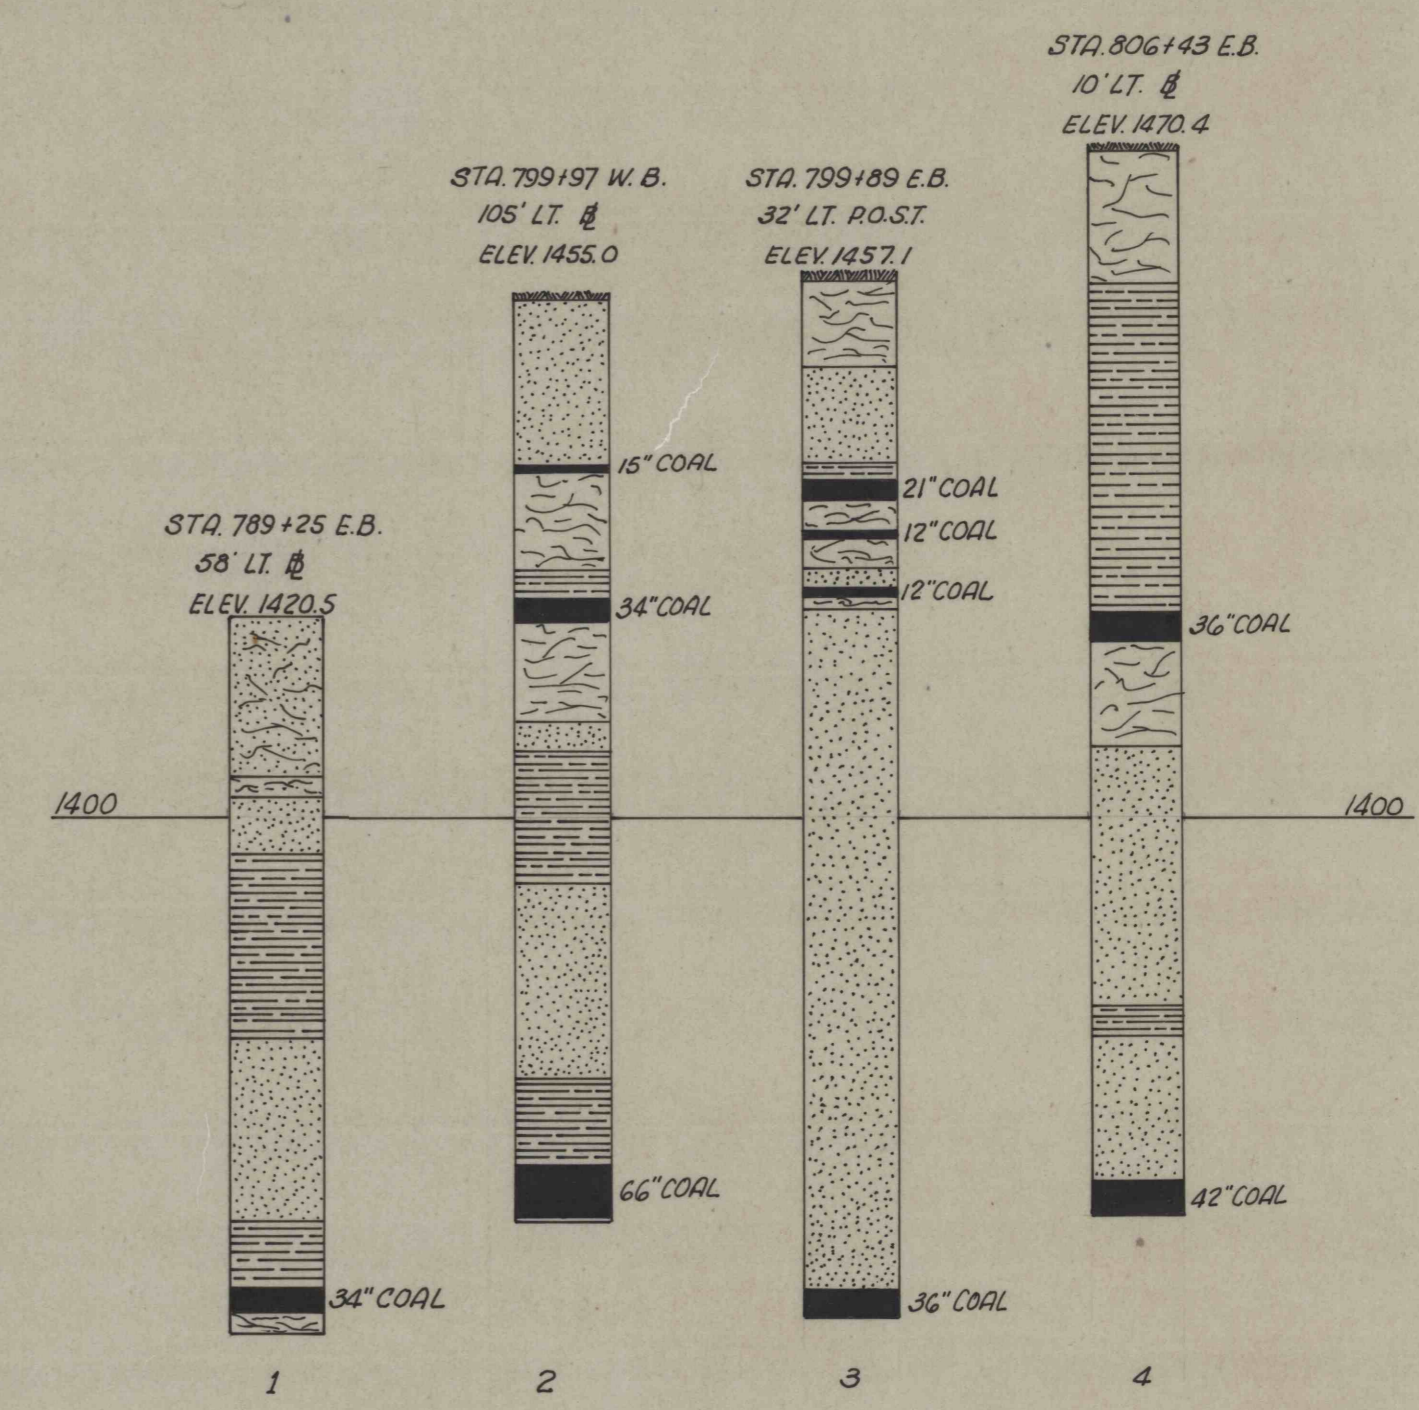

COLUMNAR SECTIONS OF DRILL HOLES
SCALE: 1"=20'

- 6.6 ACRES REQUIRED SUPPORT AREA - LOWER KITTANNING COAL
- 3.4 ACRES REQUIRED SUPPORT AREA - CLARION COAL

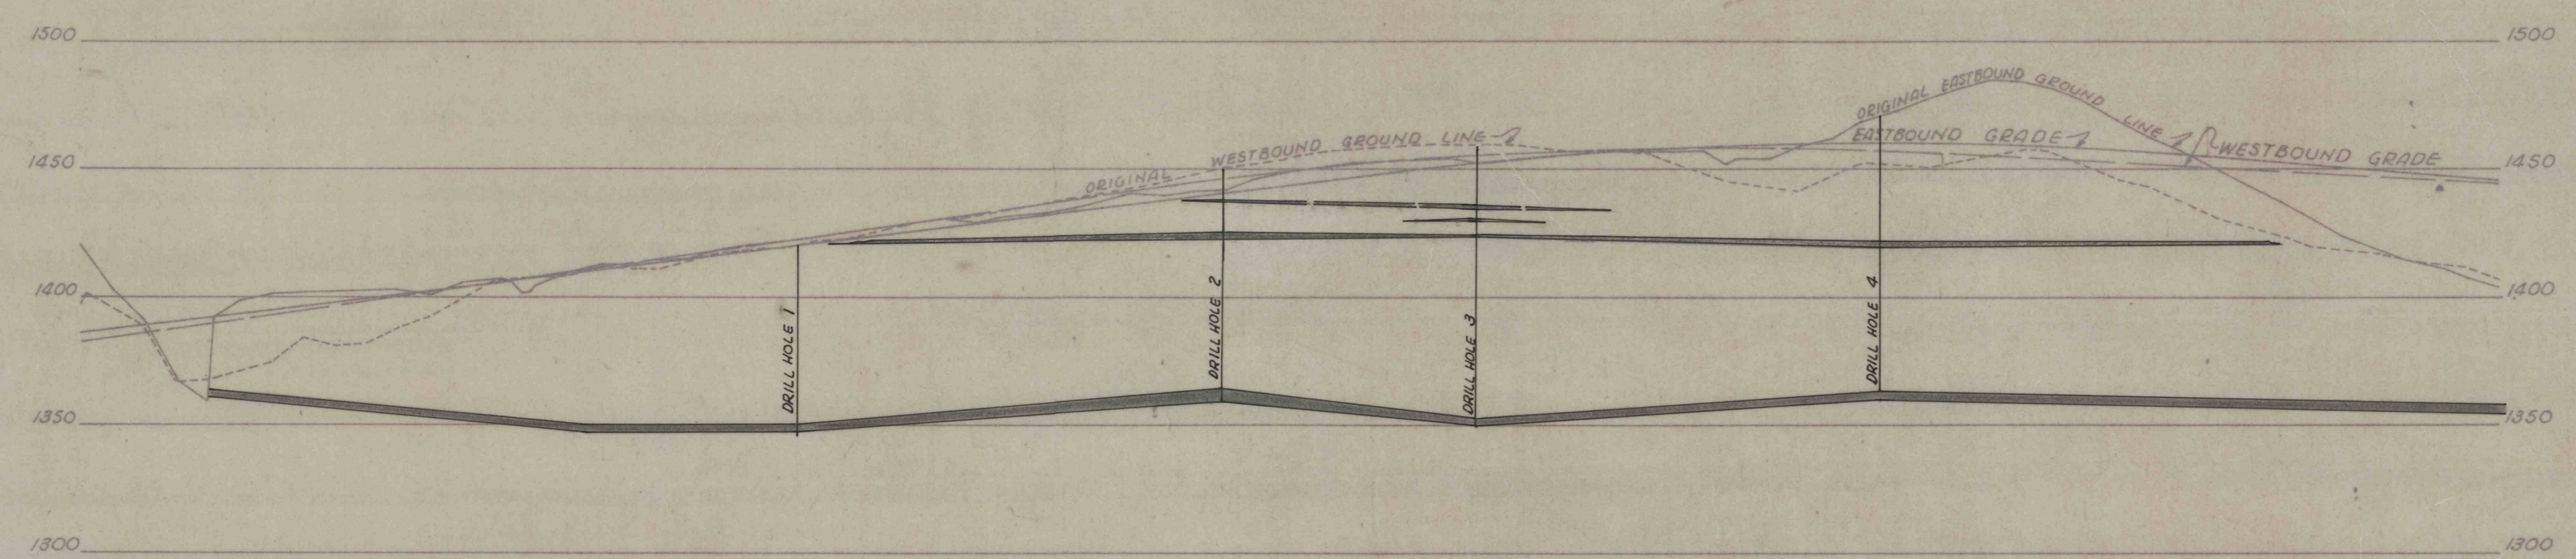

PROFILE
1"=200' HOR.
SCALE: 1"=50' VER.

WESTBOUND STATIONS	784	786	788	790	792	794	796	798	800	802	804	806	808	810	812	814	816	818	820
EASTBOUND STATIONS	780	782	784	786	788	790	792	794	796	798	800	802	804	806	808	810	812	814	816

	ISSUED MAR. 3, 1966	SCALE AS SHOWN
	COAL SUPPORT PLANS	
	CLARENCE A. JR. & DORIS E. VARNER CLAIM NO. 1601238 L.R. 1009-20	
	MONROE TWP., CLARION CO., PA.	
GWIN ENGINEERS, INC. CONSULTING ENGINEERS ALTOONA PENNSYLVANIA		SHEET NO. 1