


50" COAL
 COLUMNAR SECTION
 SCALE: 1"=20'

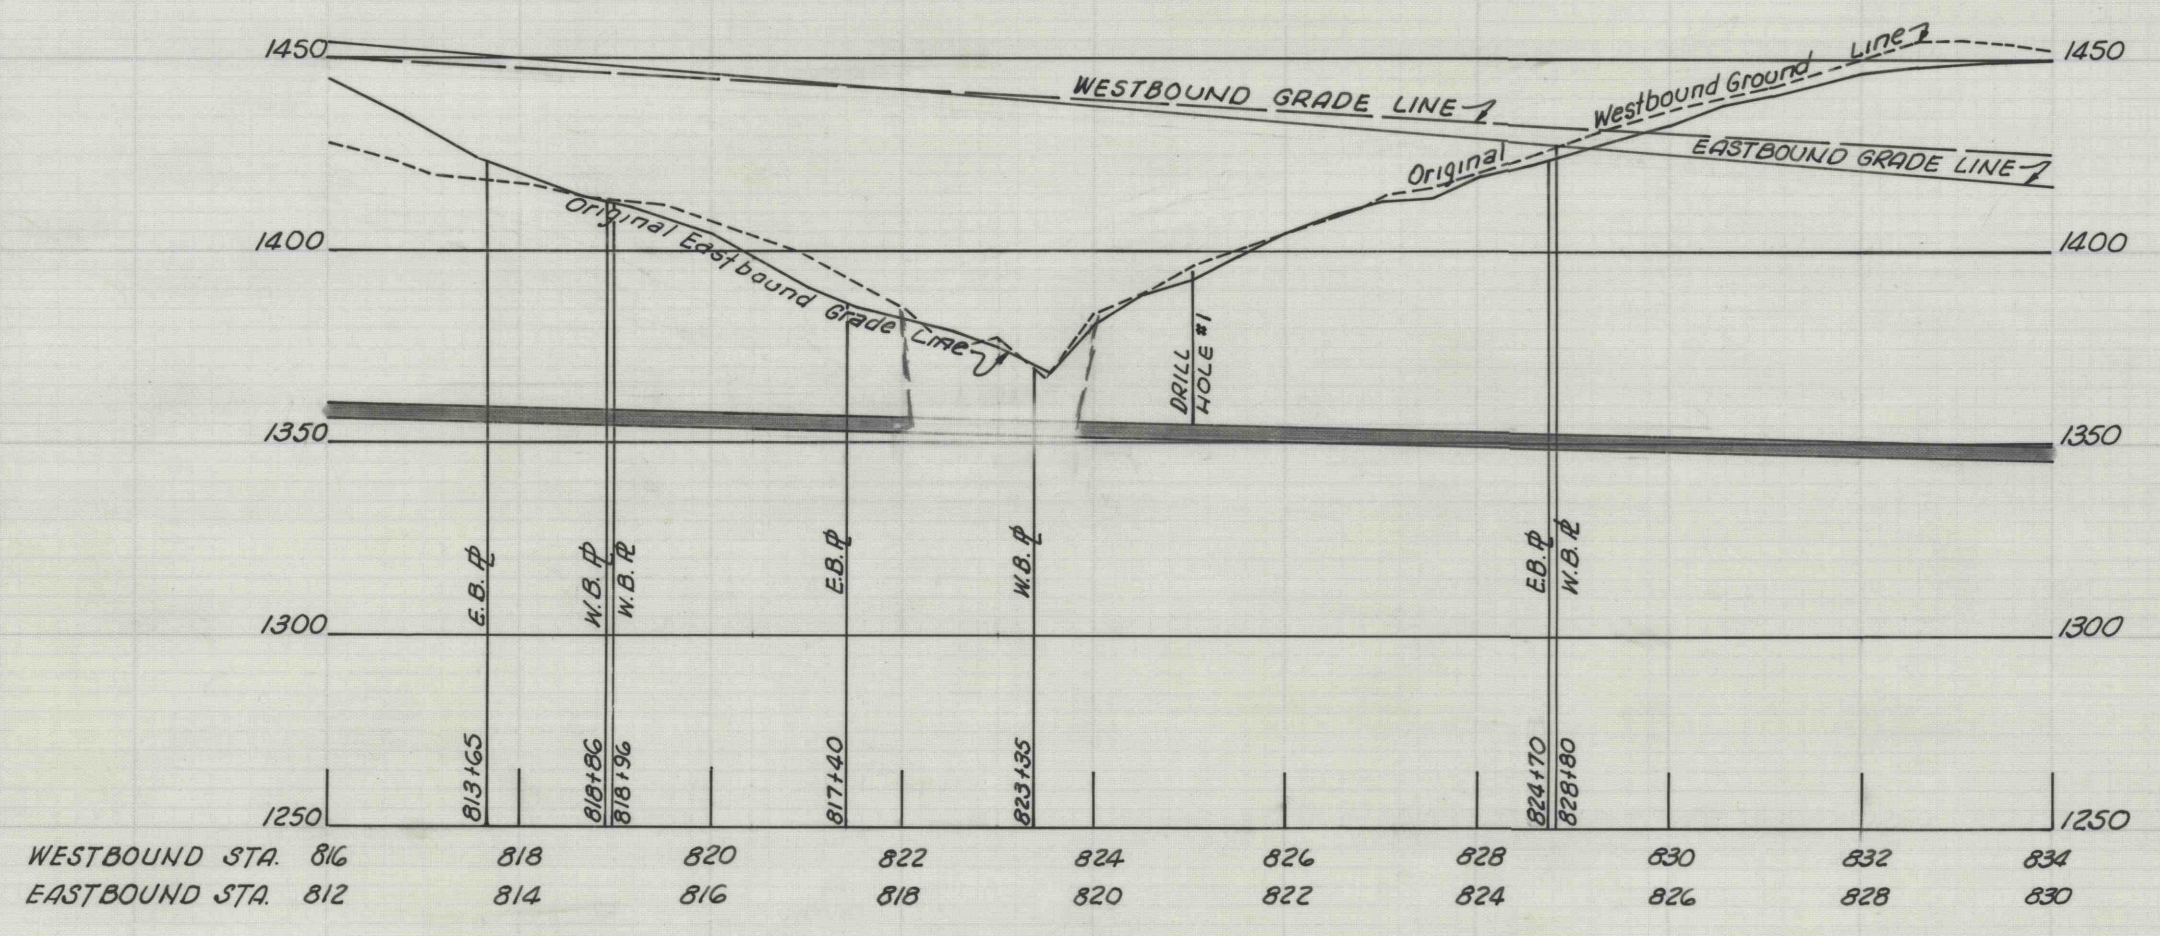

WESTBOUND STA.	816	818	820	822	824	826	828	830	832	834
EASTBOUND STA.	812	814	816	818	820	822	824	826	828	830

ISSUED	COAL SUPPORT PLANS	SCALE AS SHOWN
CARL WAGNER CLAIM NO. 1601286 L.R. 1009-20 CLARION & MONROE TWPS., CLARION CO., PA.		
GWIN ENGINEERS, INC. CONSULTING ENGINEERS ALTOONA PENNSYLVANIA		SHEET NO. 1