


DRILLING SUMMARY							
HOLE NUMBER	APPROXIMATE SURFACE ELEVATION	APPROXIMATE COAL ELEVATION	ESTIMATED DEPTH OF HOLE	ESTIMATED LENGTH OF 4" ϕ PLASTIC PIPE	LOCATION OF HOLE	ACTUAL DEPTH OF HOLE	REMARKS
1	1200'	1050'	150'	150'	L.R. 64044		
1A	1060'	1010'	50'	50'	T-714		
1B	1000'	960'	40'	40'	T-398		
2	1240'	1050'	190'	190'	T-714		
3	1160'	1100'	60'	60'	L.R. 64044		
3A	1180'	1155'	25'	25'	FAP 69 (U.S. 66)		
4	1220'	990'	230'	230'	T-708		
5	1200'	875'	325'	325'	L.R. 64161		
6	1005'	935'	70'	70'	L.R. 64209		
7	1200'	915'	285'	285'	L.R. 64197		
7A	940'	865'	75'	75'	MUNICIPAL PLAYGROUND		
8	1140'	920'	220'	220'	L.R. 64205		
8A	900'	790'	110'	110'	L.R. 64102		
9	1000'	765'	235'	235'	L.R. 64102		
9A	940'	795'	145'	145'	T-621		
10	960'	660'	300'	300'	T-633		
10A	1000'	650'	350'	350'	T-633		

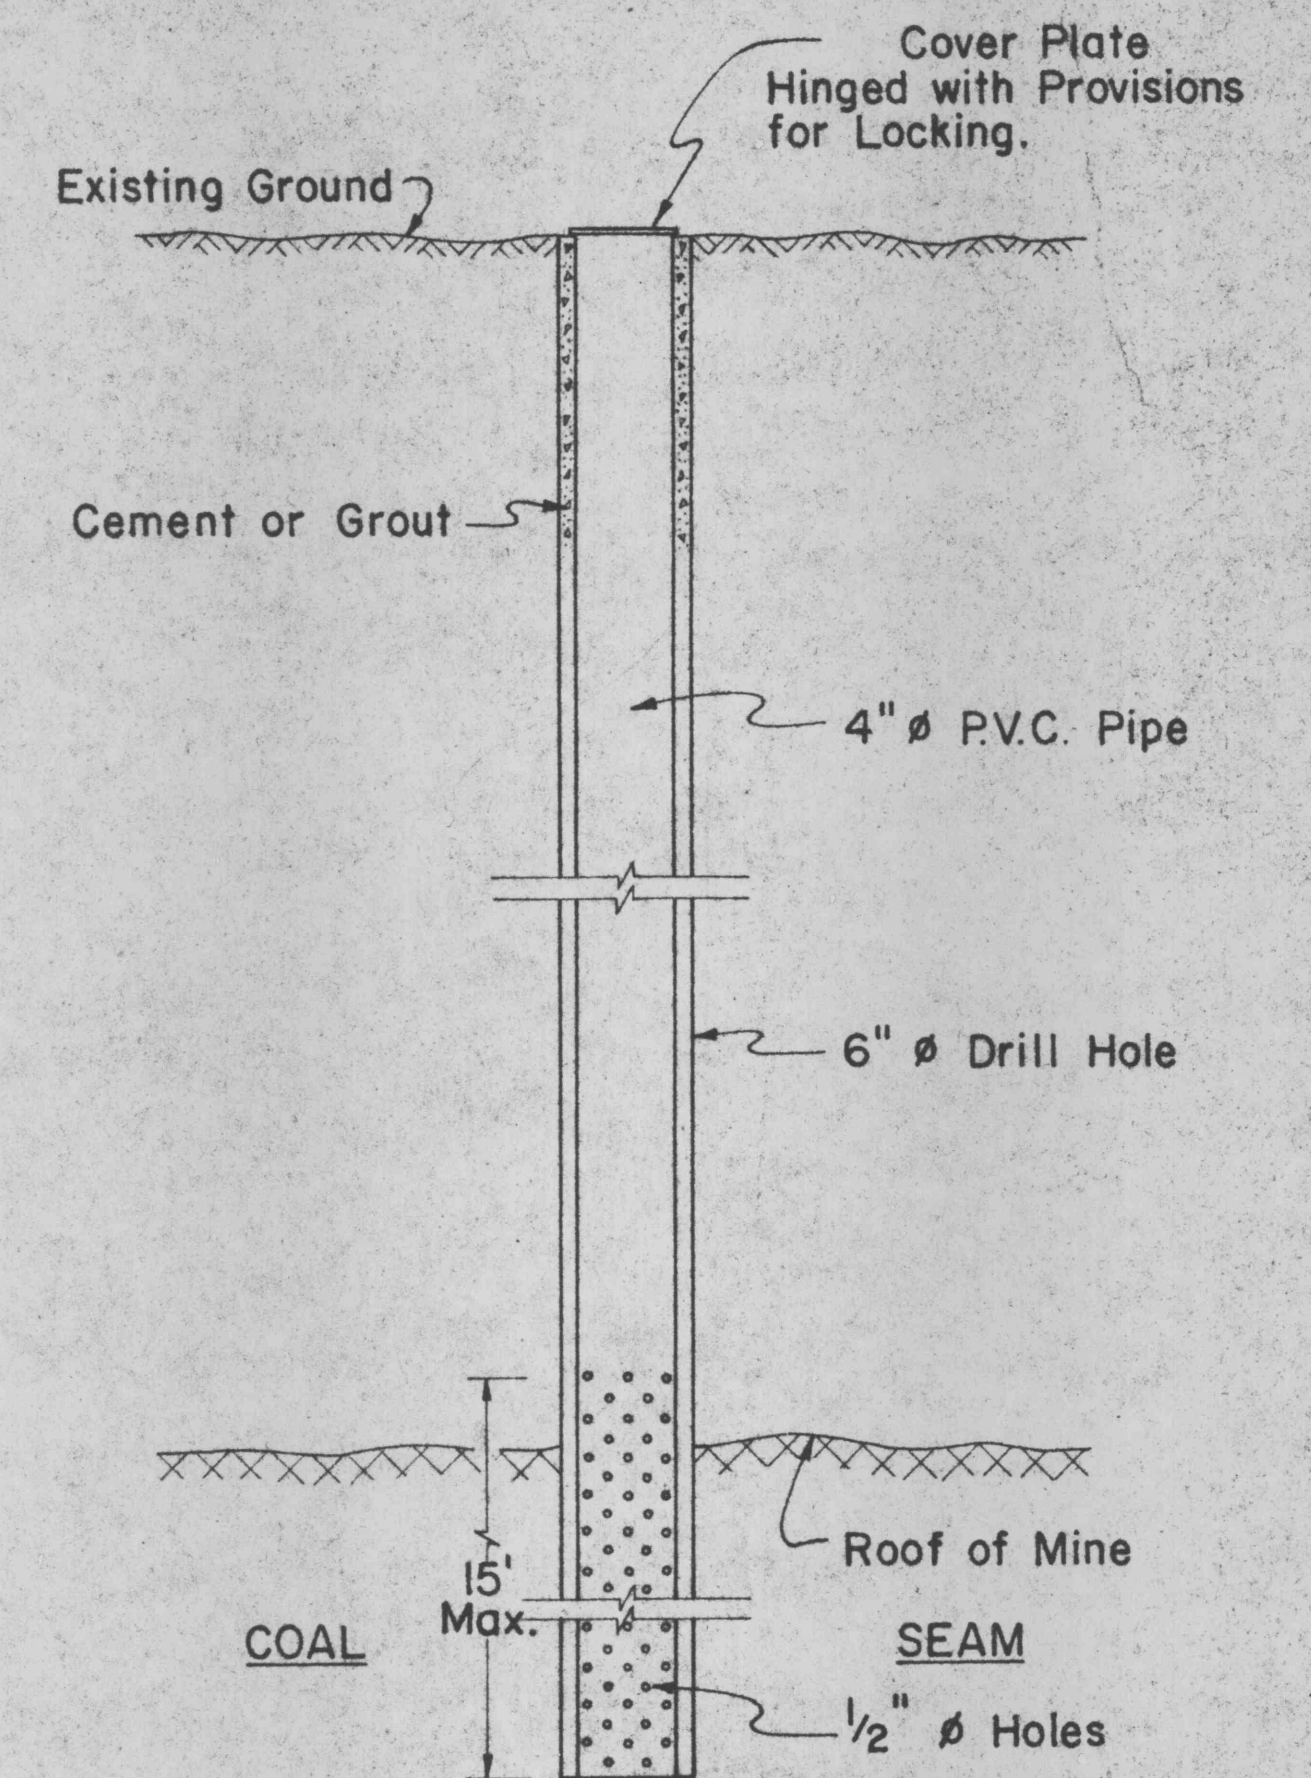

MONITOR WELL INSTALLATION

No Scale



NO.	DATE	REVISION	APPR.
SUBMITTED			
APPROVED			
APPROVED			

COMMONWEALTH OF PENNSYLVANIA
DEPARTMENT OF ENVIRONMENTAL RESOURCES
OFFICE OF RESOURCES MANAGEMENT

SUBSURFACE EXPLORATION FOR
ABANDONED MINE PROJECTS
IRWIN SYNCLINE BASIN

WESTMORELAND COUNTY, PENNA.
PROJECT NO: SL 103-5-101.5

DRILLING SUMMARY & MONITOR WELL INSTALLATION

Swindell-Dressler Company
Pittsburgh, Pennsylvania

DRAWN BY	DATE	DRAWING NO.
B.M.C.	5-22-75	SL 103-5-101.5
CHECKED BY	SCALE	5 of 5
R.C.O.		