



TYPICAL SECTIONS

DISTRICT	COUNTY	ROUTE	SECTION	SHEET
8-0	YORK	1070	1	6 of 41
WEST MANCHESTER TWP.				


* Slope Treatment
 6:1 Under 4'-0"
 4:1 4'-0" to 10'-0"
 2:1 Over 10'-0"

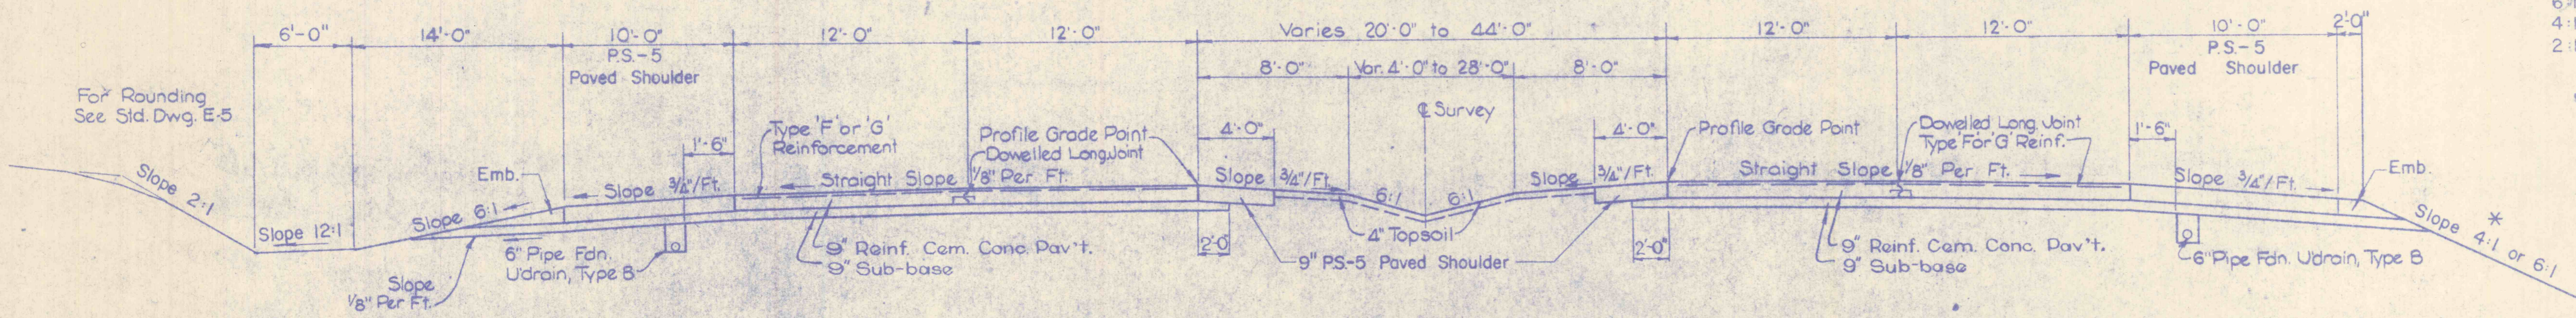

**L.R. 1070
TANGENT SECTION**

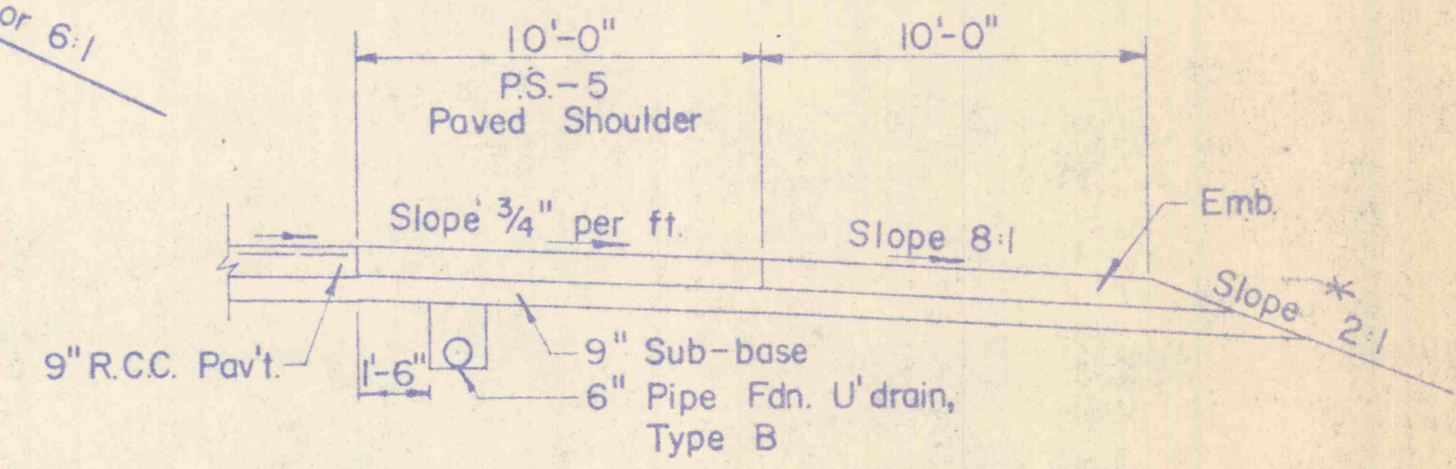


**L.R. 1070 & RAMPS
TYPICAL SECTION - 2:1 FILL SLOPES**

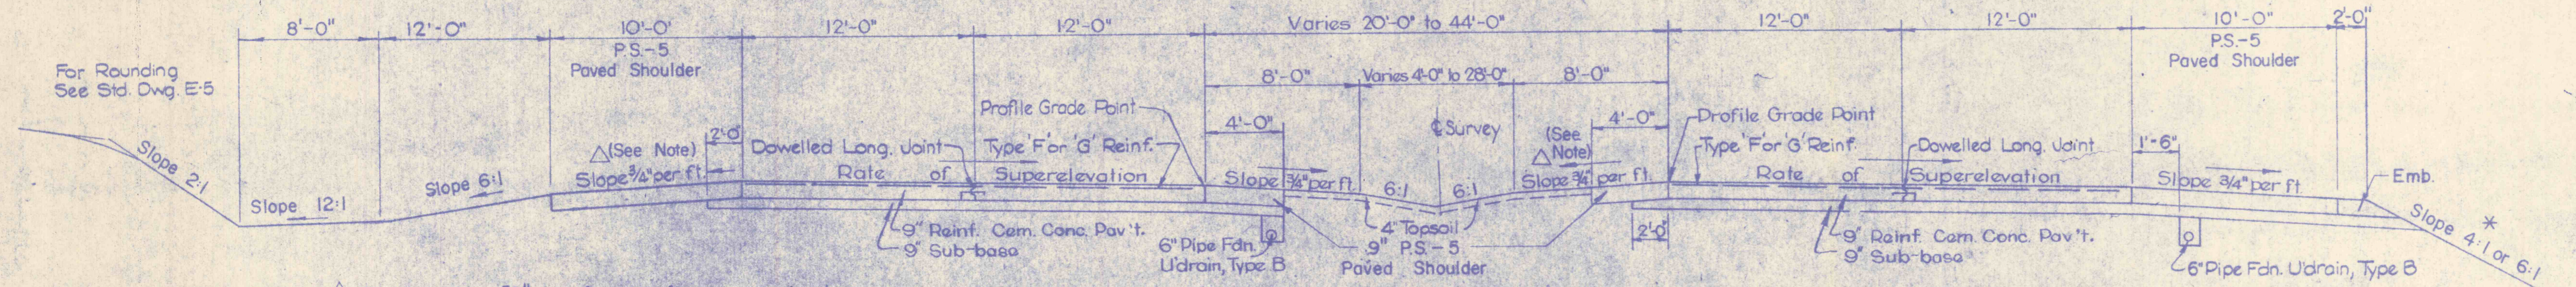


**L.R. 1070
SUPERELEVATED SECTION**


Note: Δ Slope shoulder $3/4$ " per ft away from pavement when S.E. is $1/4$ " or less. Slope shoulder $1/4$ " per ft away from pavement when S.E. is greater than $1/4$ " per ft.

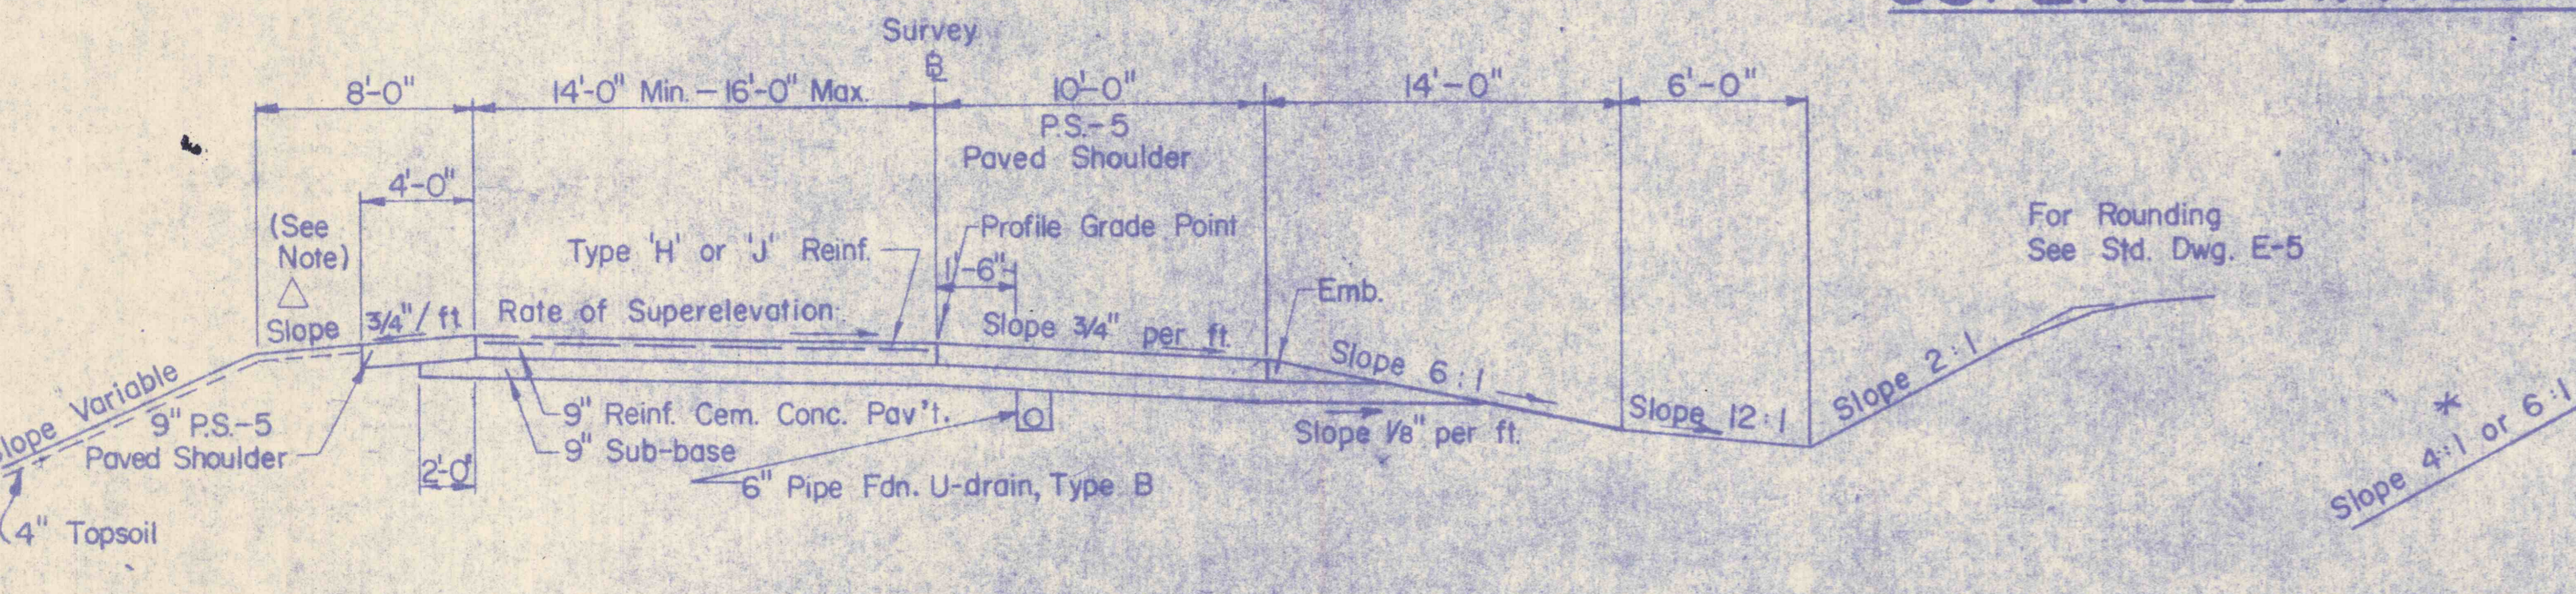

RAMPS A, B, C & D

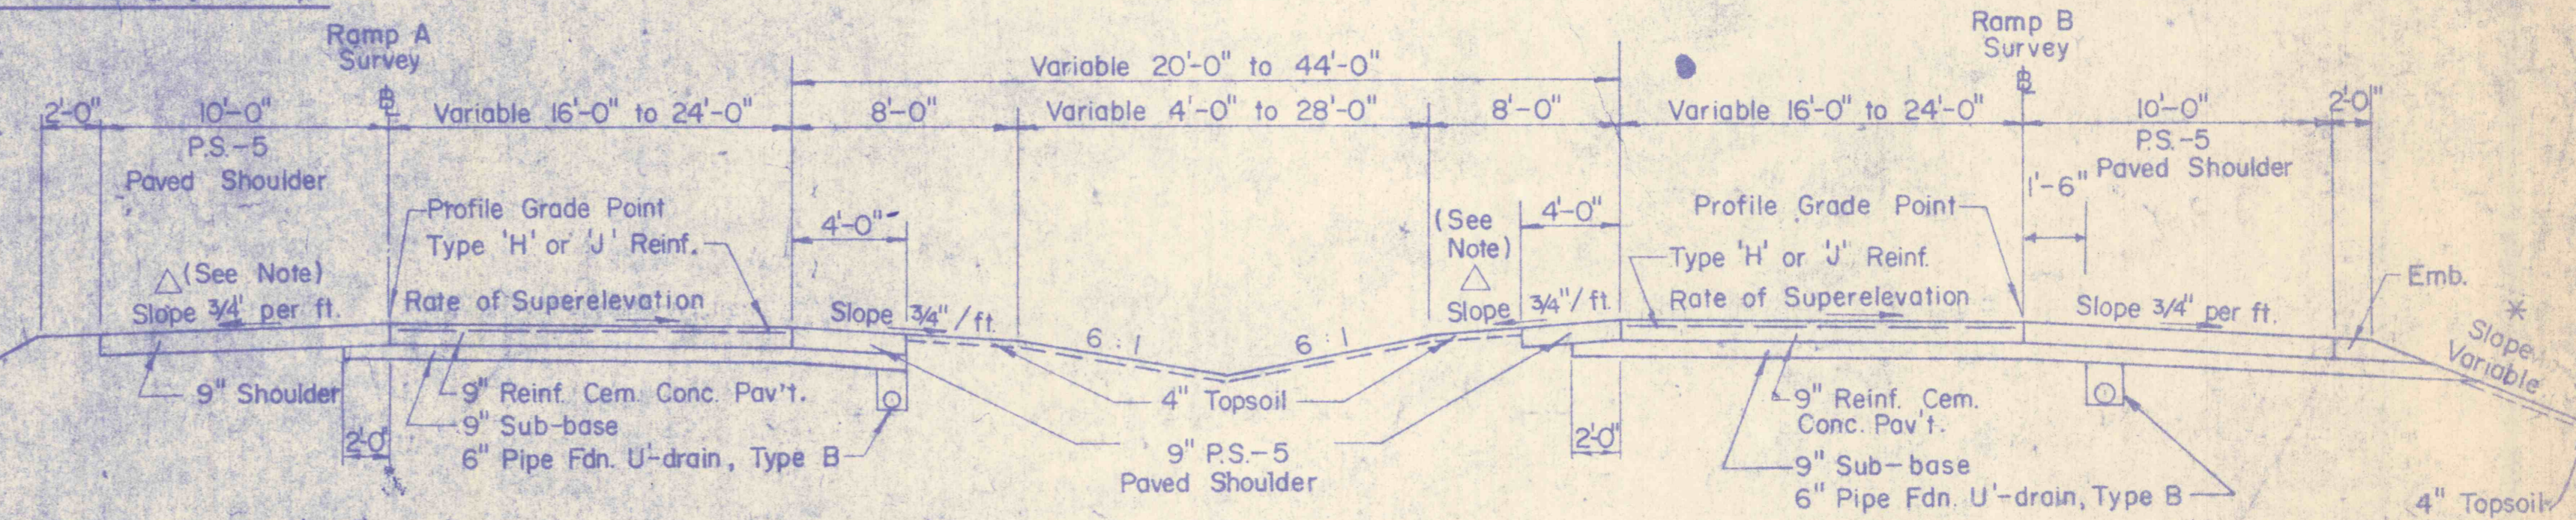


RAMPS A & B

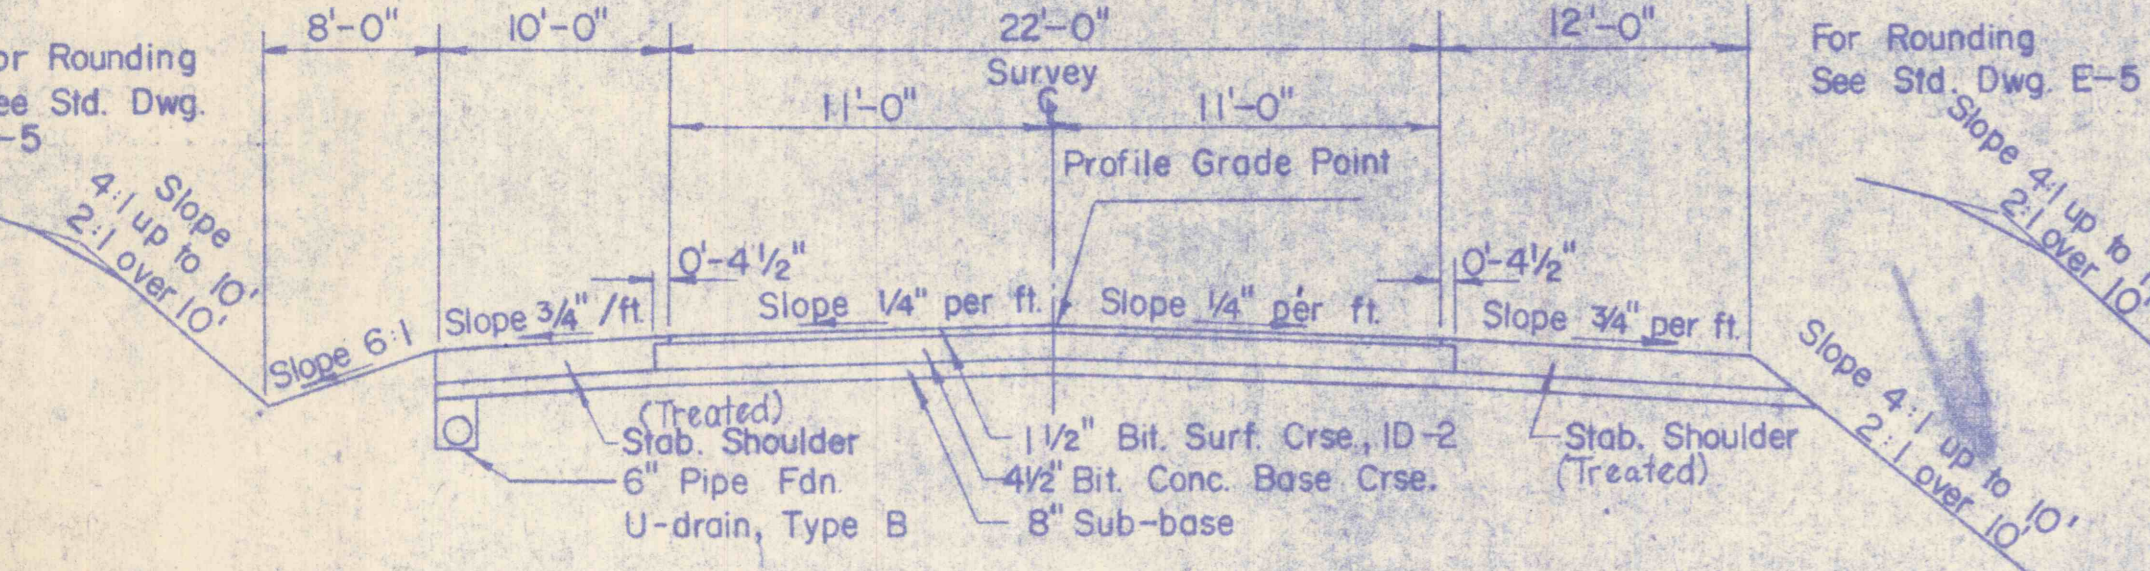


TANGENT SECTION

L.R. 66203

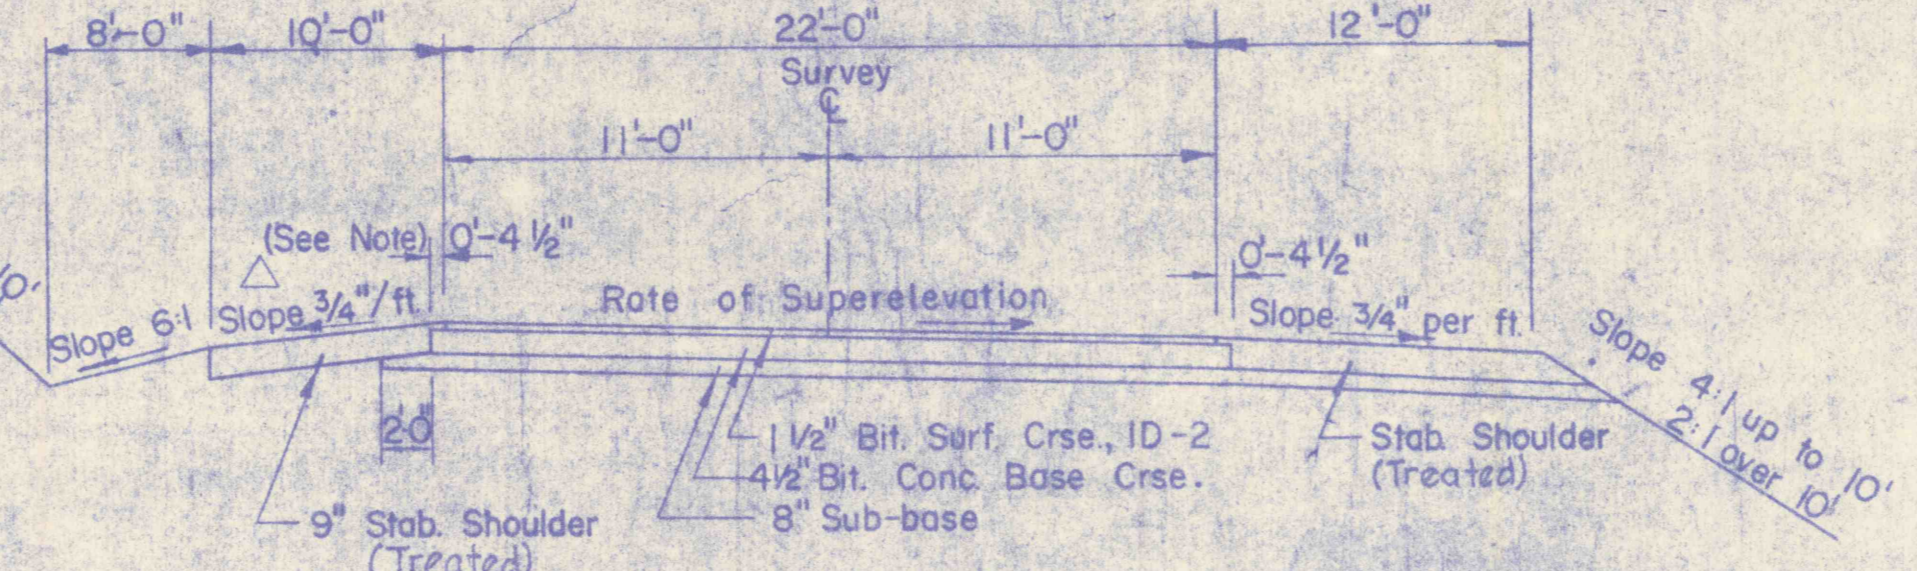

SUPERELEVATED SECTION

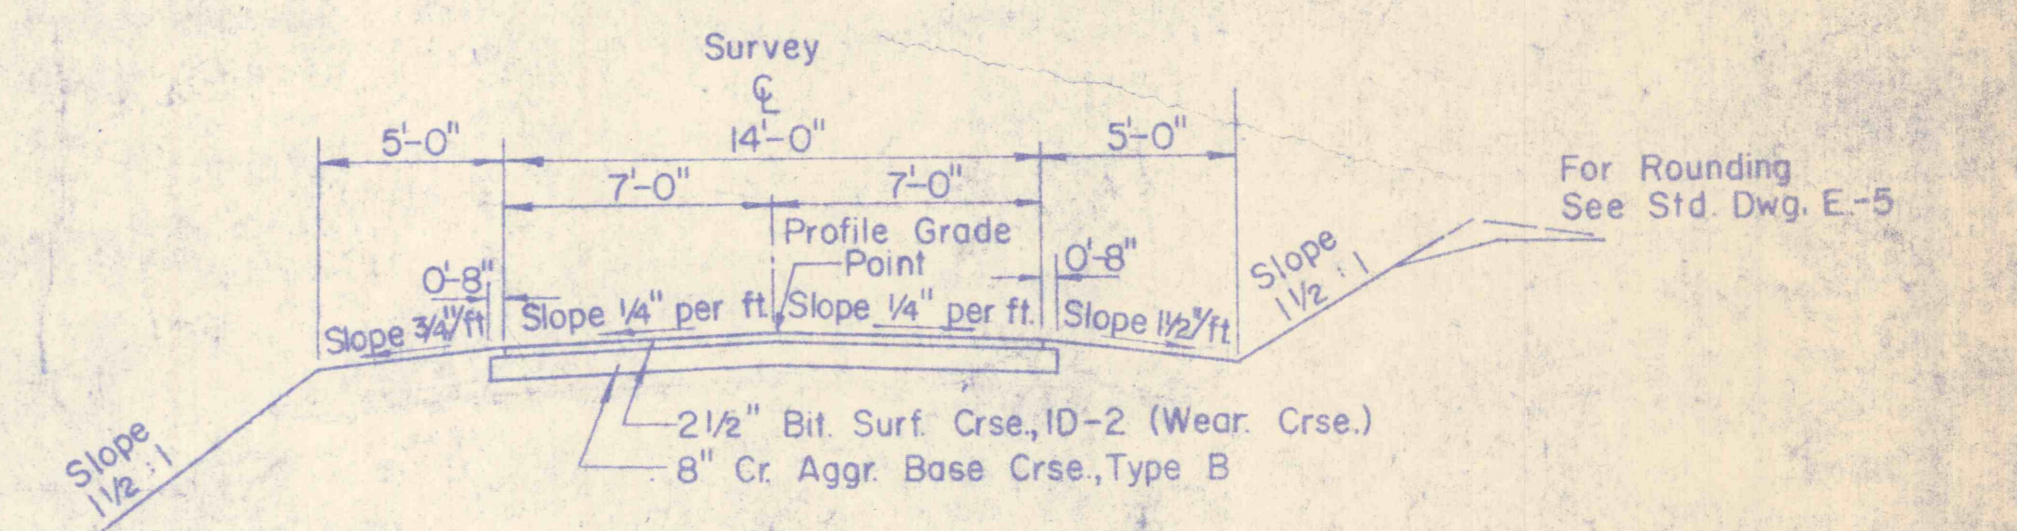

**PRIVATE DRIVE
Lt. of Sta. 534+00 L.R. 126**