


PUB. RDS. DIV. NO.	STATE	FEDERAL PROJECT	FISCAL YEAR	DISTRICT	COUNTY	ROUTE	SECT.	SHEET
2	PENNSYLVANIA			8-0	YORK	1070	1	3 of 41
WEST MANCHESTER TWP.								

### PENNSYLVANIA

SCALE IN MILES  
0 5 10 20 30 40

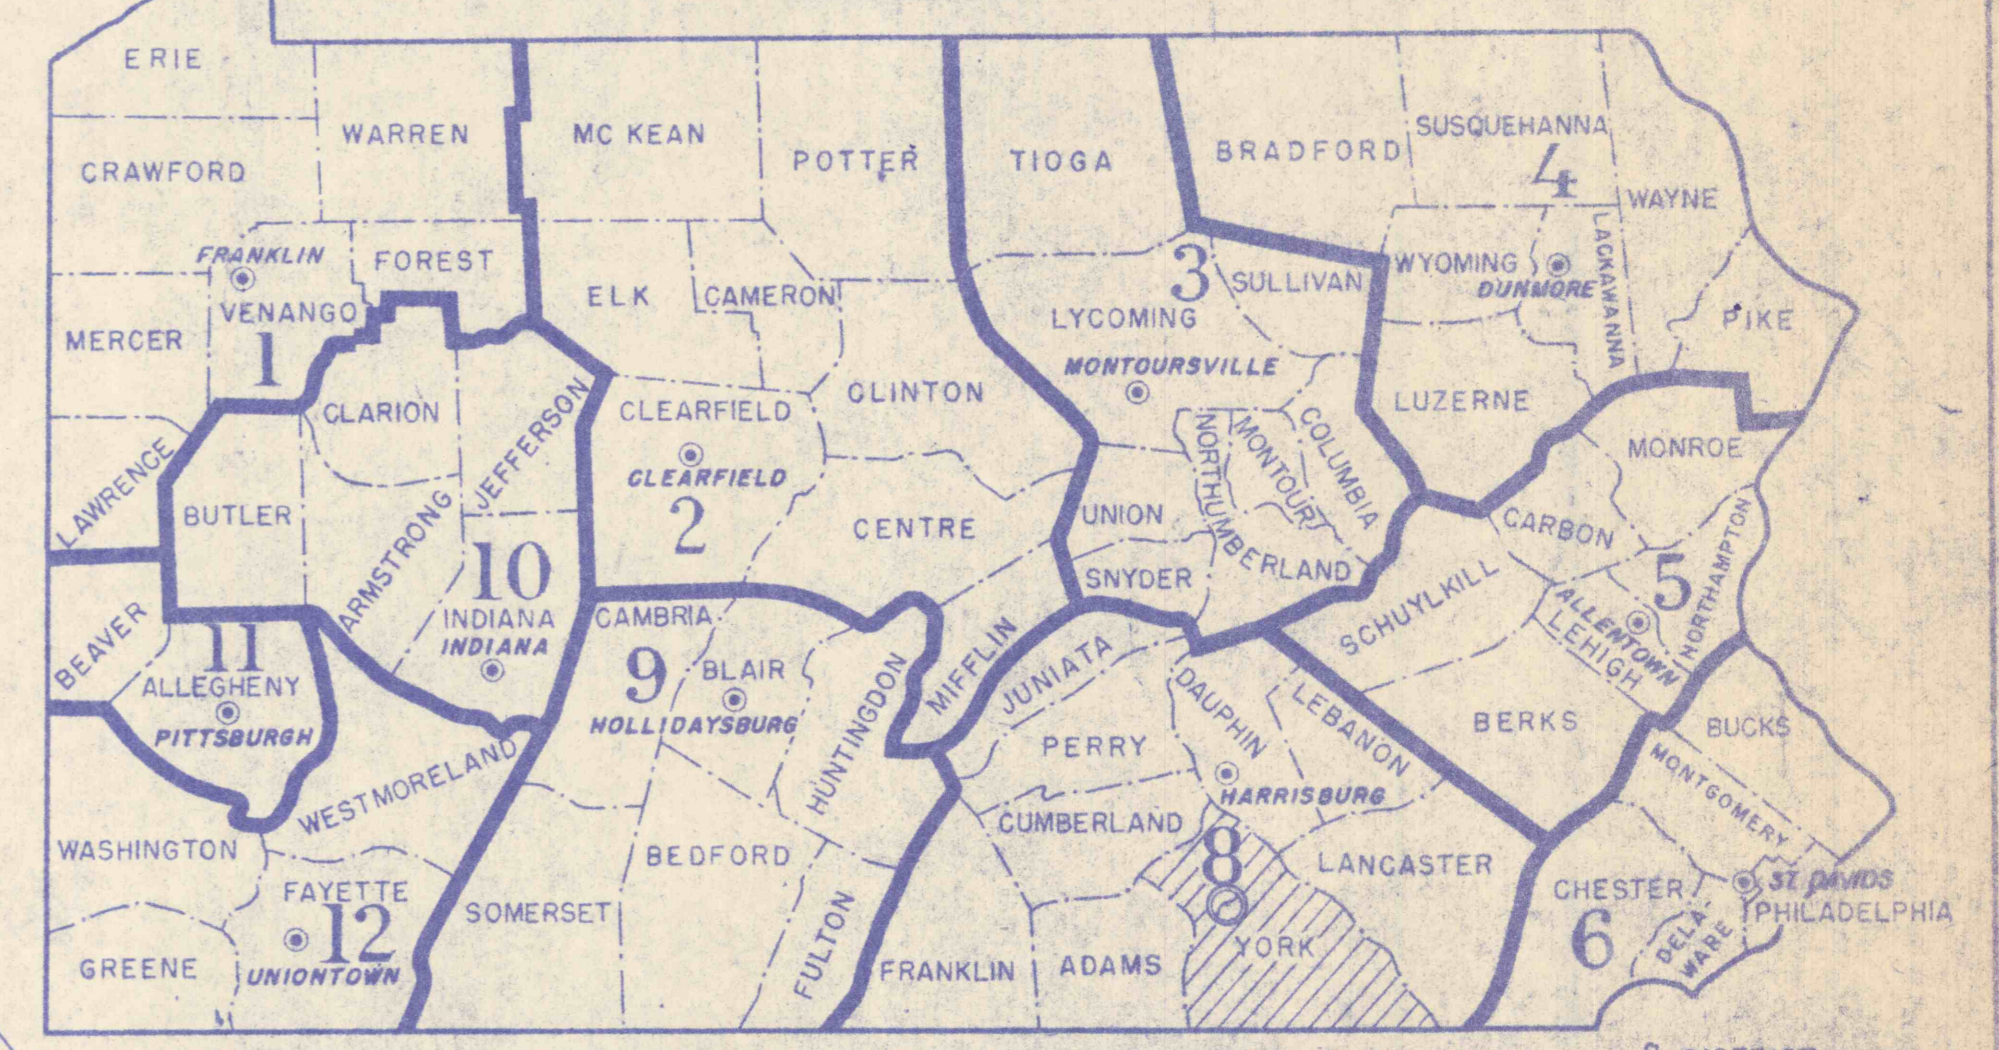

8 DISTRICT  
 ○ DISTRICT OFFICE  
 ⊙ PROJECT LOCATION

LIMIT OF WORK  
 Constr. & S.L.D. Sta. 482+25.00  
 L.R. 66005, Sec. 4  
 West Manchester Twp.  
 York Co.

LIMIT OF WORK  
 Constr. Sta. 511+30.00  
 S.L.D. Sta. 510+88  
 L.R. 66005, Sec. 4  
 West Manchester Twp.  
 York Co.

INDEX MAP  
 SCALE: 1" = 200'

LEGEND  
 □ Plan Sheet  
 ○ Profile Sheet  
 ⊠ Plan & Profile Sheet  
 ⊙ Parcel Number

