

REFERENCE DATA

# BICKFORD FIRE BRICK COMPANY

CURWENSVILLE, CLEARFIELD COUNTY, PA.  
ENGINEERING DEPARTMENT

ENV. NO. ~~11~~


SHEET NO. ~~86~~

50-3-234

## PROPOSED COAL TIPPLE AT ROWLES STATION.

SCALE 1" = 8'  
1" = 600'

DATE 9-14-17

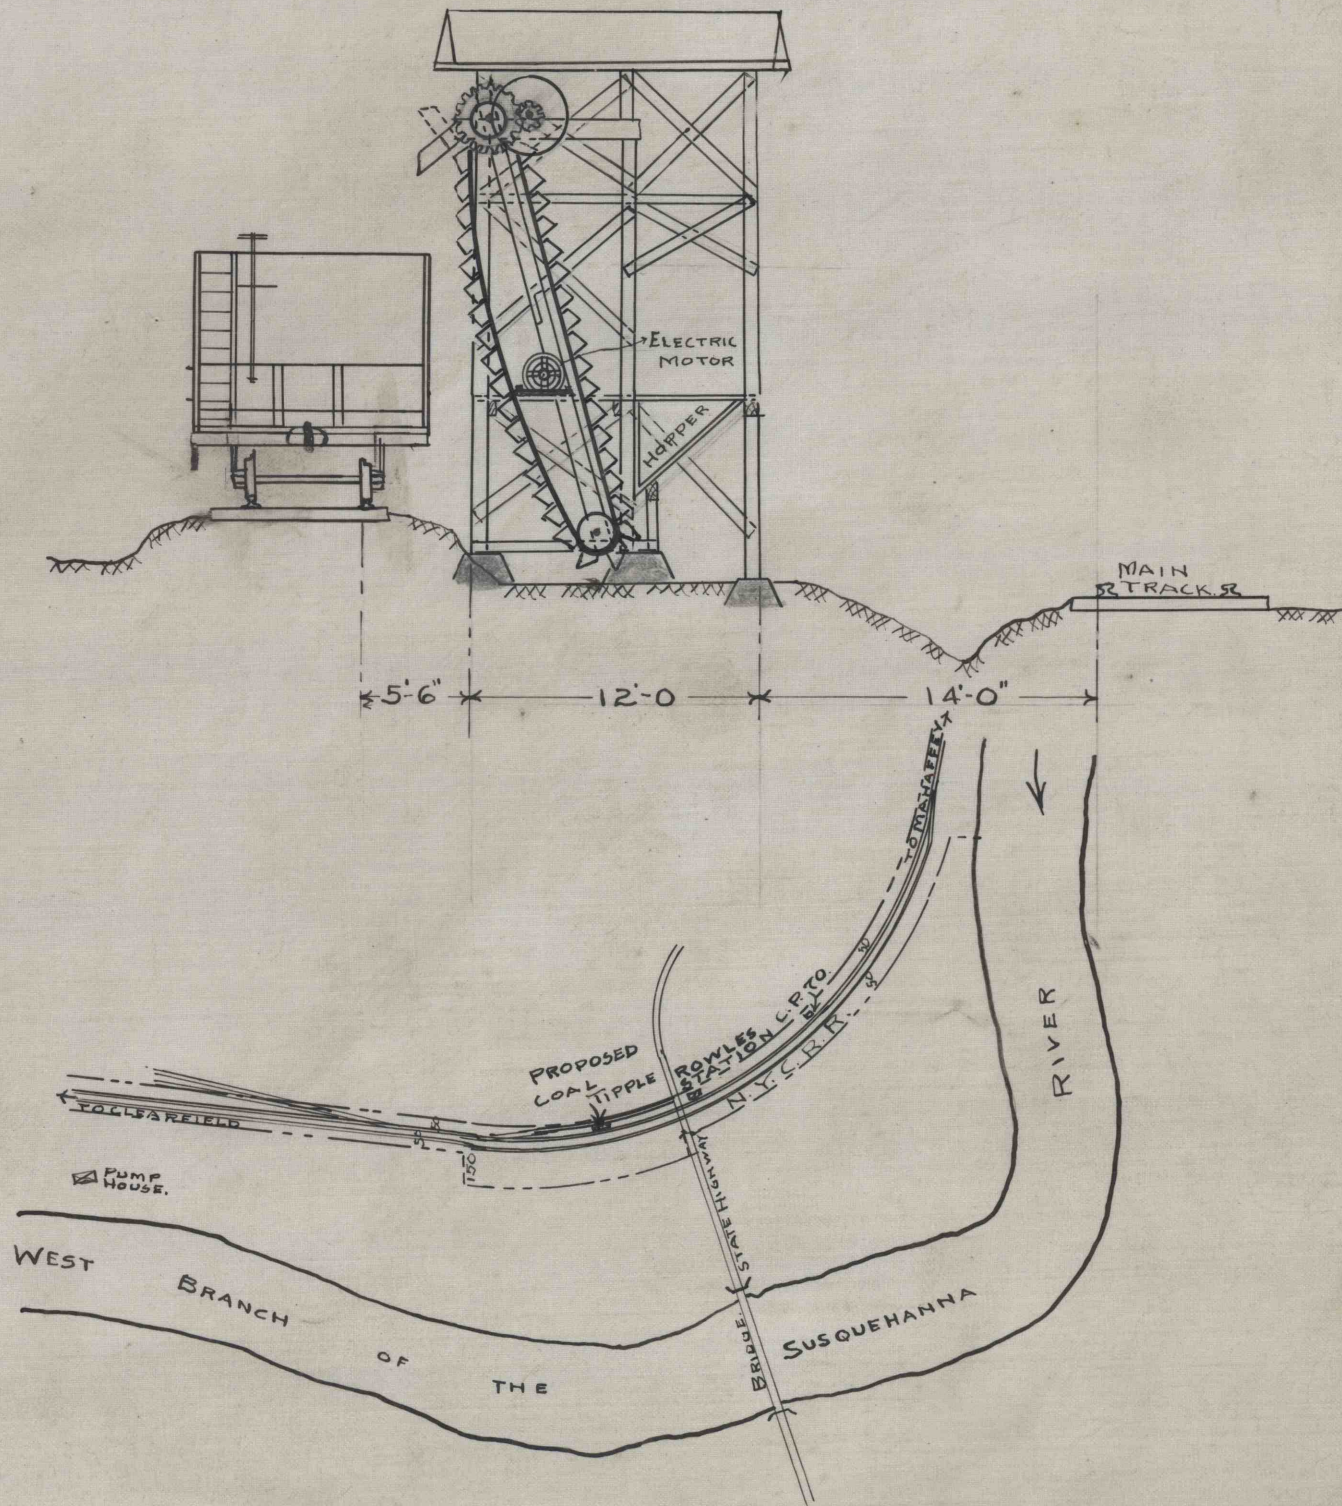

WORKED FROM

DRAWN BY R.F.H.

CHECKED BY