


02-C-01

02-C-01

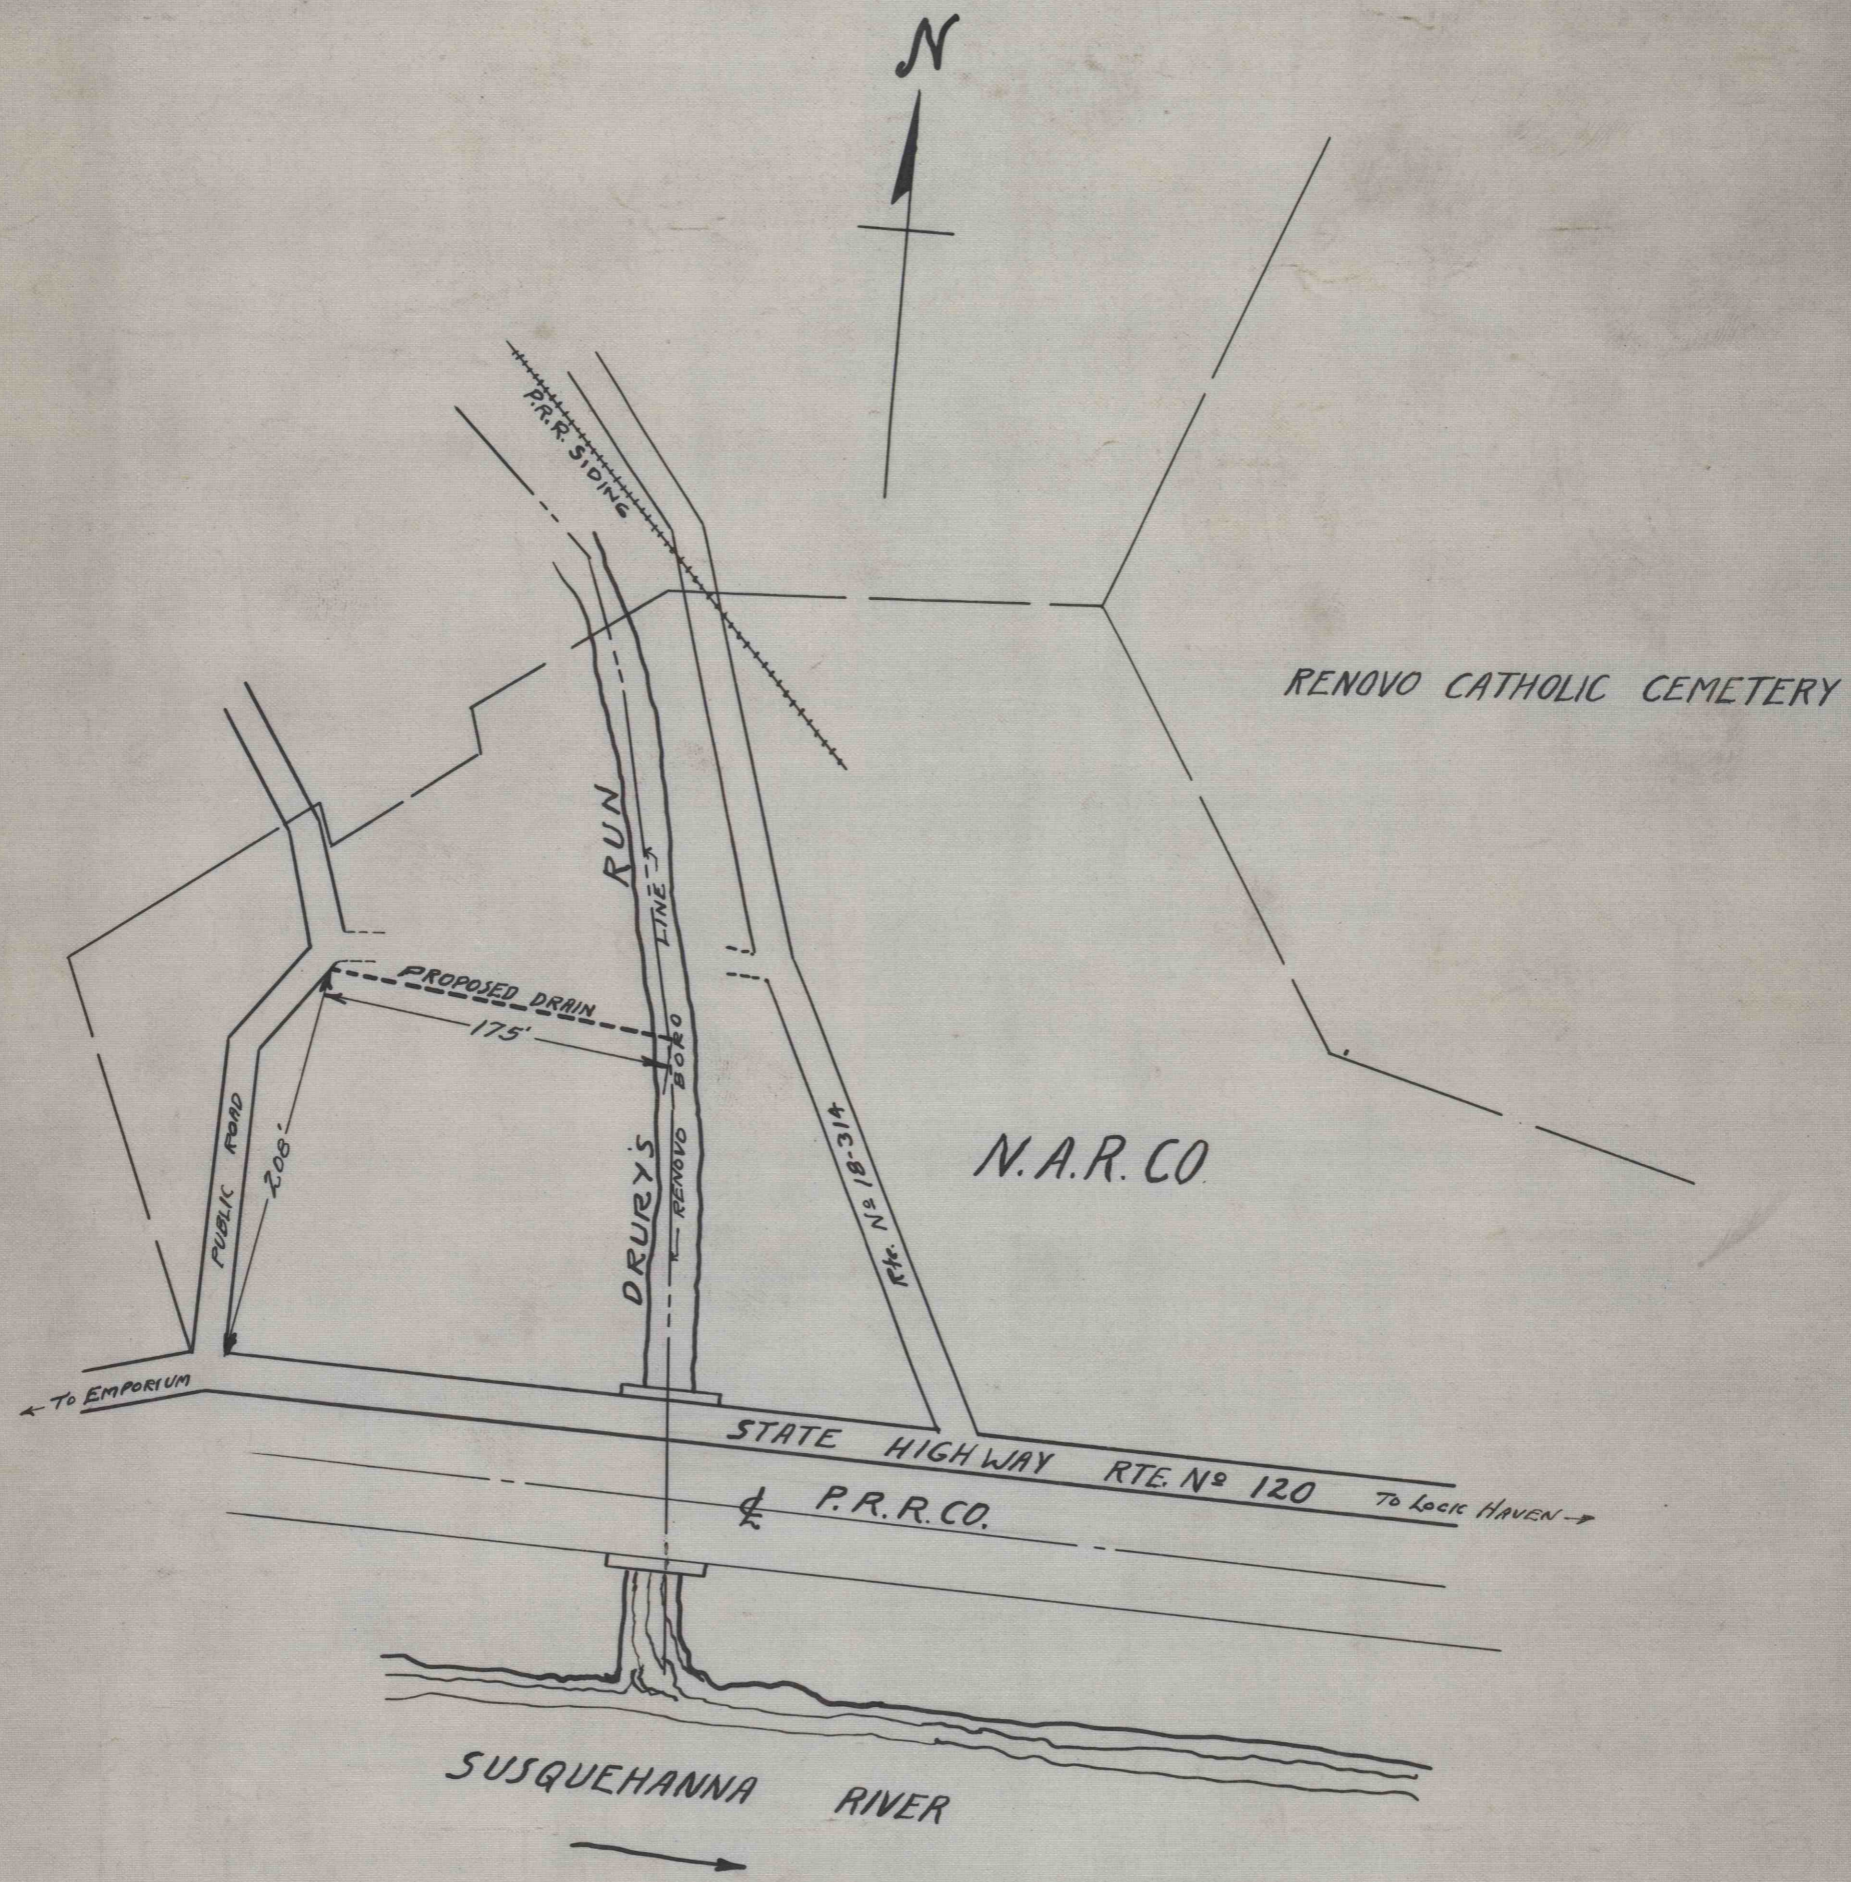

PROPOSED DRAIN  
 TO DRURY'S RUN  
 ON N.A.R.CO. PROPERTY  
 RENOVO, PA.  
 1"=100' 11-9-36

02-C-01

02-C-01