


22-1-490

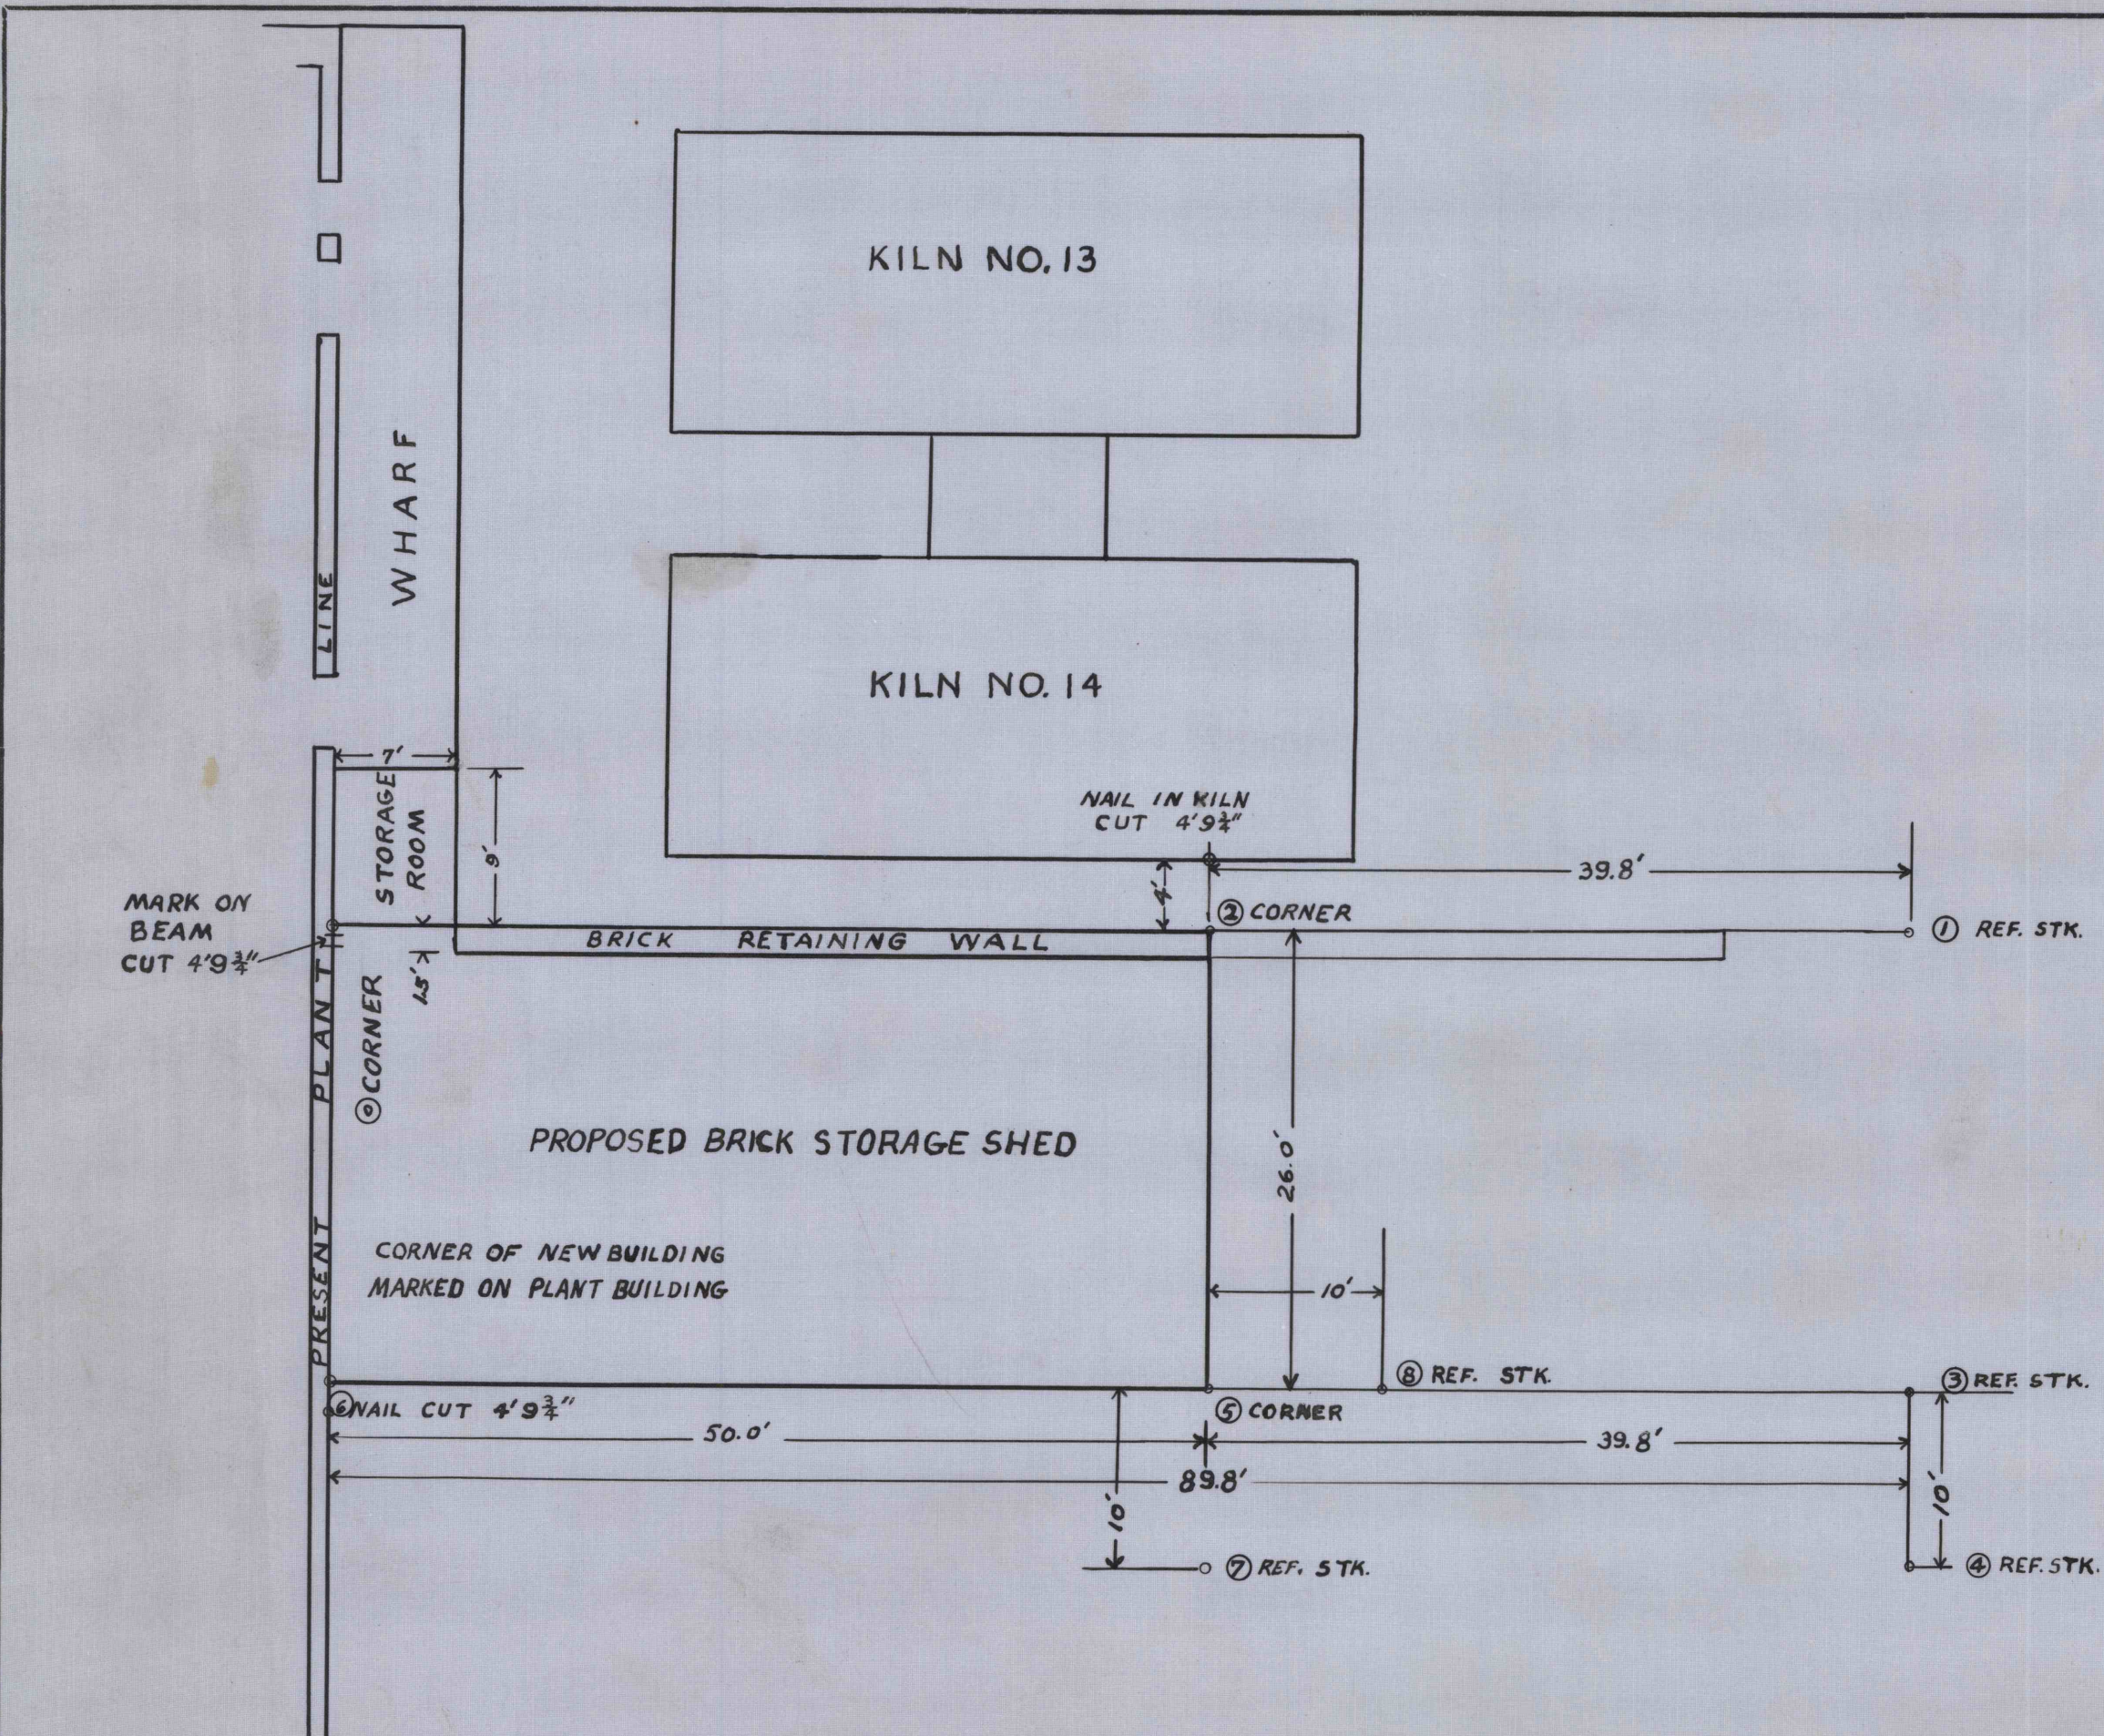

NORTH AMERICAN REFRACTORIES CO.
 1012 NATIONAL CITY BANK BUILDING
 CLEVELAND, OHIO

PROPOSED BRICK STORAGE SHED AT LUMBER

DRAWN <i>J.R.S.</i>	SCALE 1"=10'	55-1-490
CHECKED <i>J.R.S.</i>	DATE 5-23-49	
REFERENCE	ORDER	

22-1-490