
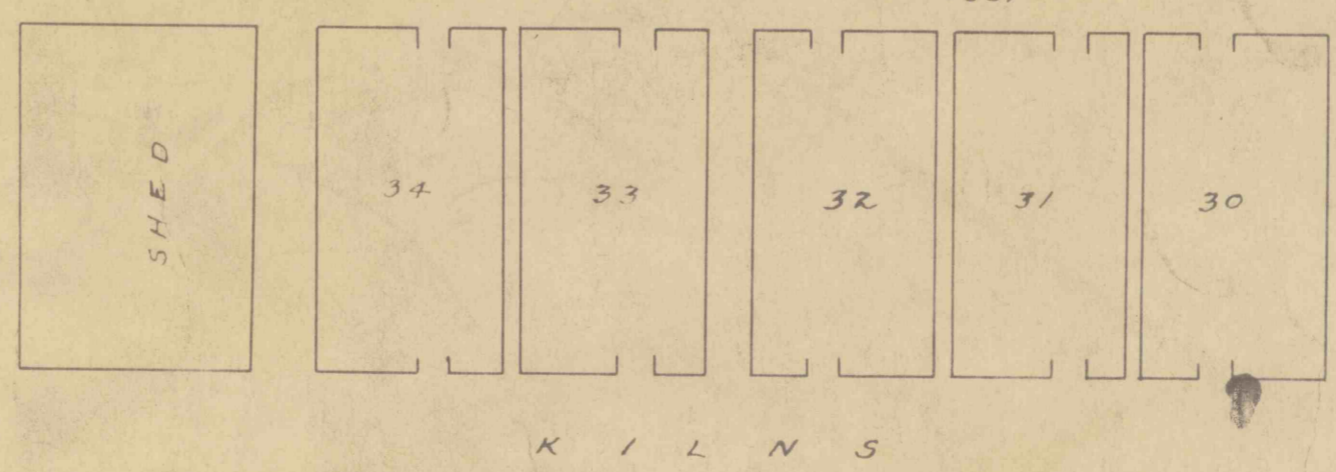


PLAN FOR OIL TANKS  
INSTALLATION - SEE DRAWING  
NO. 50-1-2140.

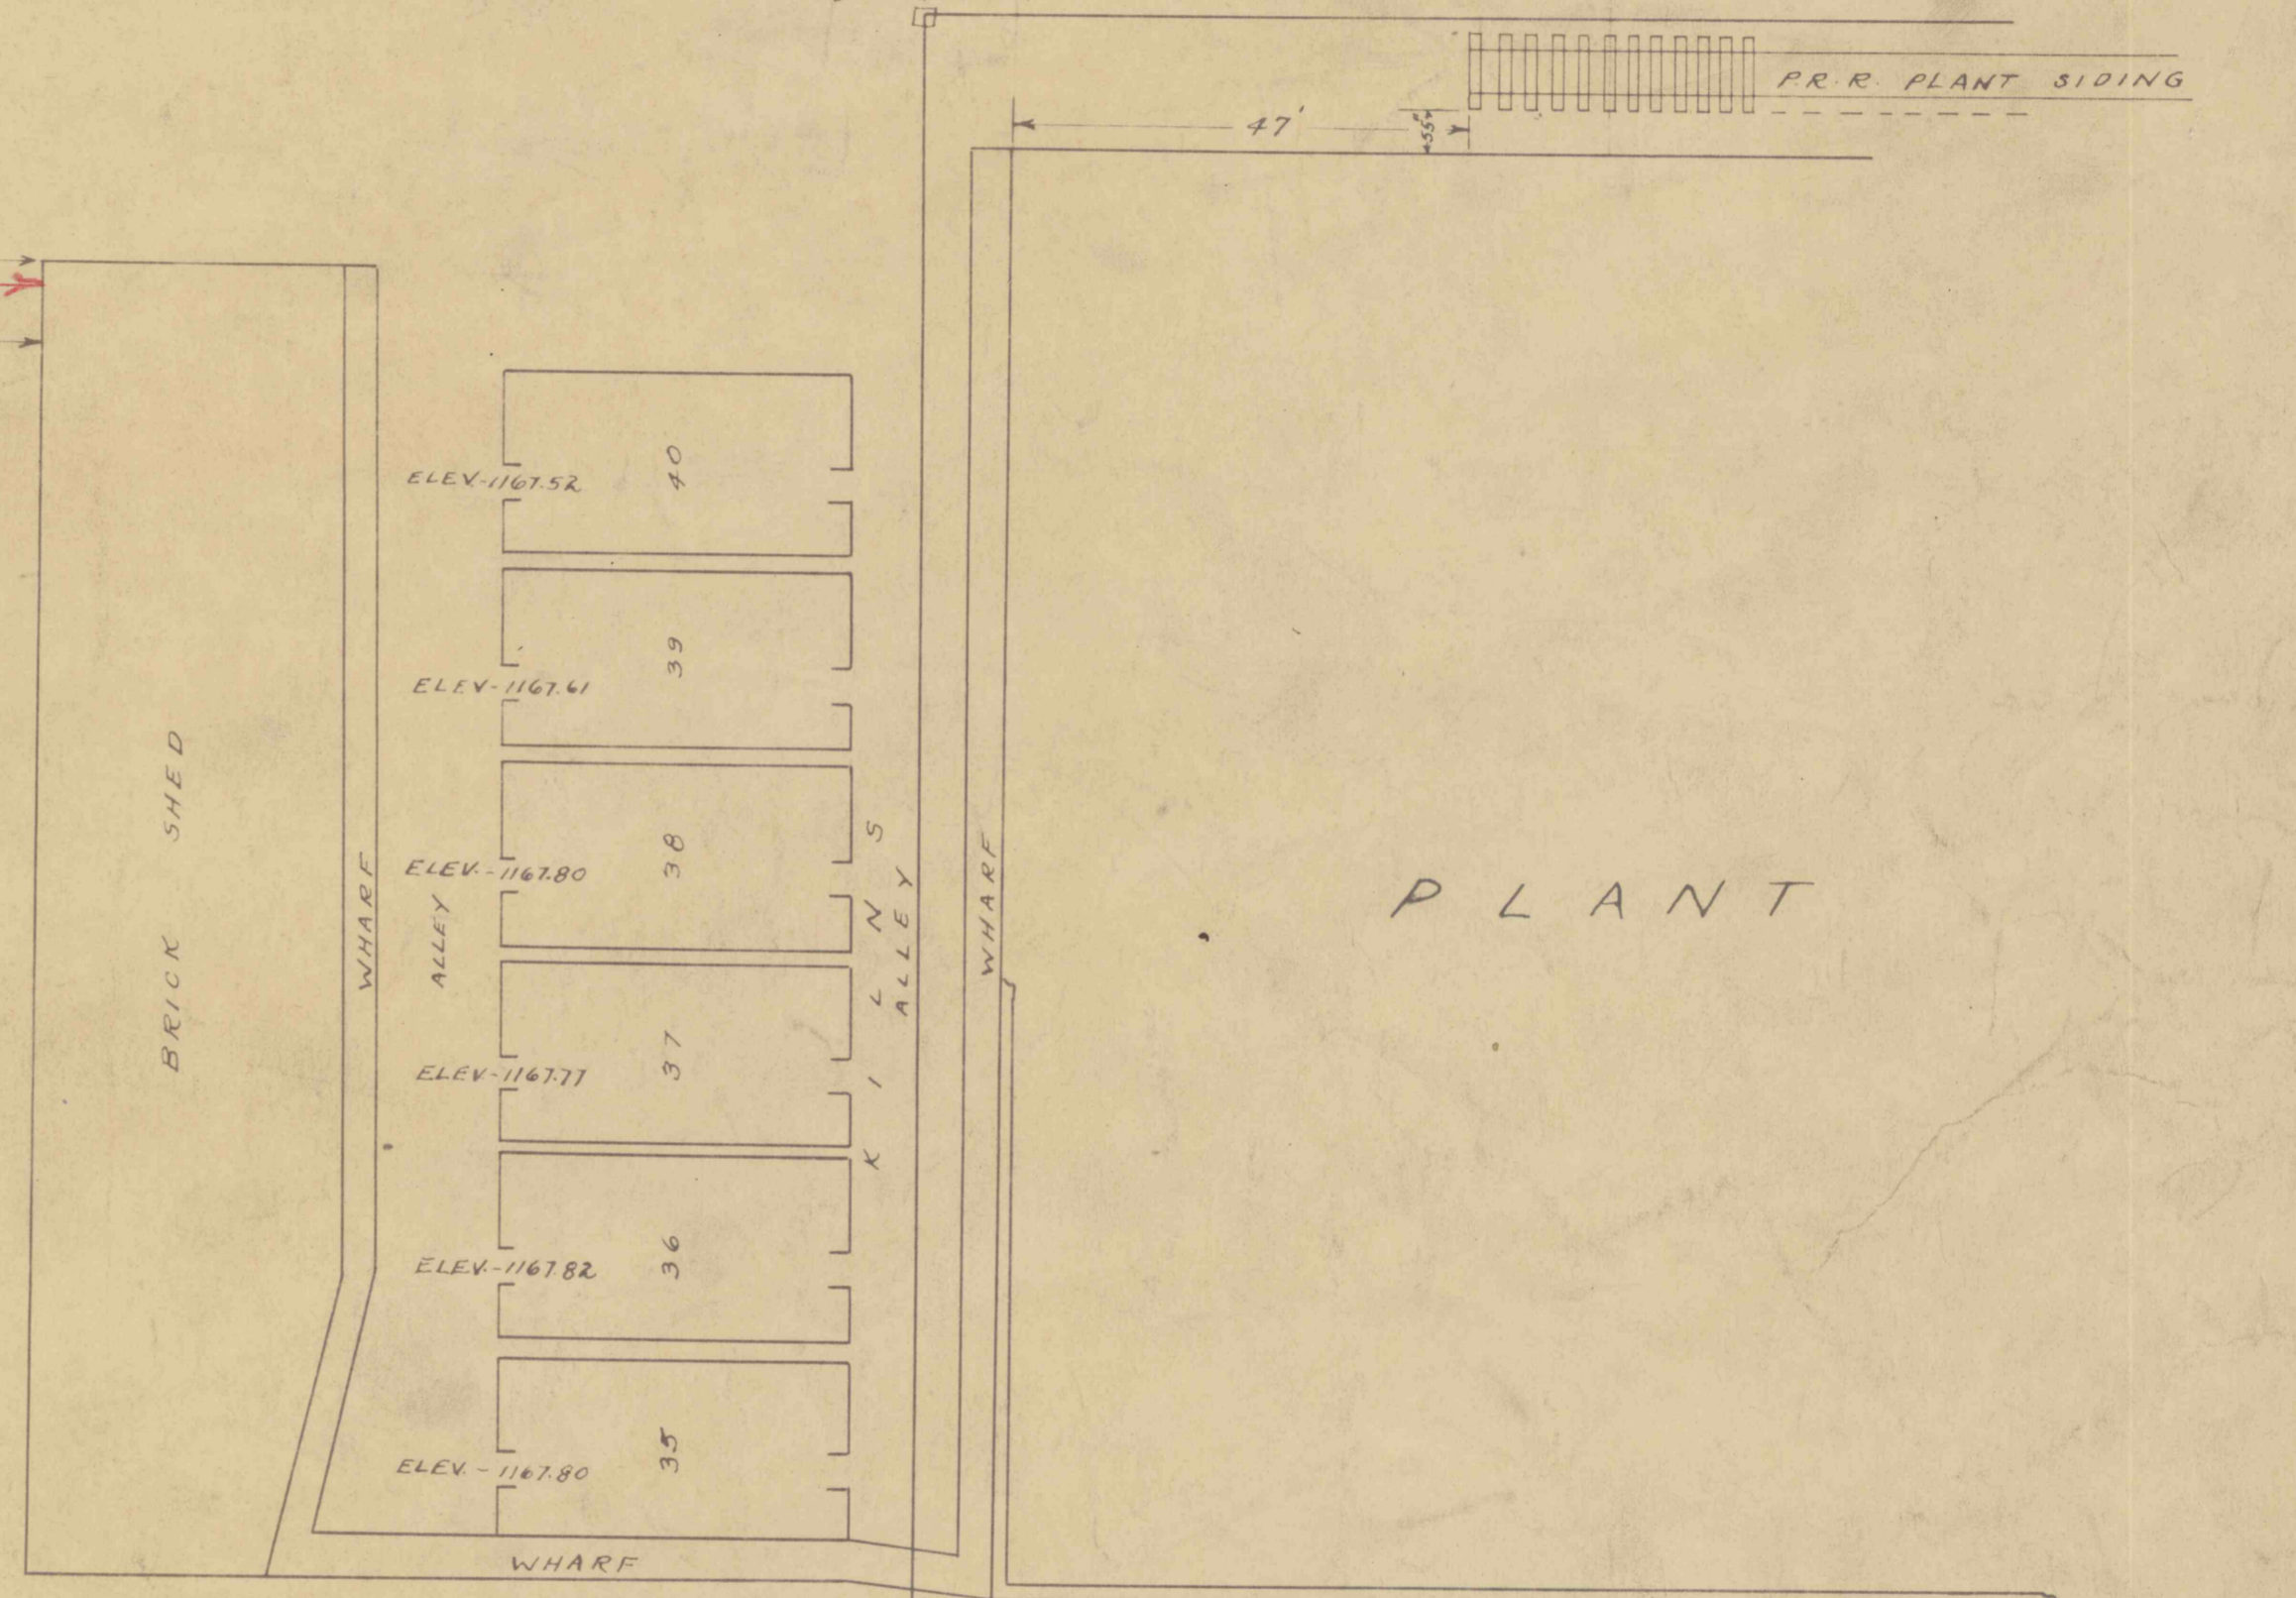

NORTH AMERICAN REFRACTORIES CO.  
1012 NATIONAL CITY BANK BUILDING  
CLEVELAND, OHIO

MAP SHOWING LOCATION  
OF OIL TANKS INSTALLATION  
AT CURWENSVILLE PLANT  
(REVISED)

DRAWN J.R.H.Je	SCALE 1" = 20'	50-3-1398
CHECKED J.R.H.Je	DATE 1-30-52	<del>50-3-1398</del>
REFERENCE	TRACED BY J.R.H.Je	