


SCALES: PLAN - 1" = 30 FT.  
 PROFILE - Horiz 1" = 30 FT.  
 VERT. 1" = 3 FT.

NORTH AMERICAN REFRACTORIES CO.  
 CLEVELAND, OHIO  
 SANITARY SEWER PLANS - CURWENSVILLE PLANT

4-16-59

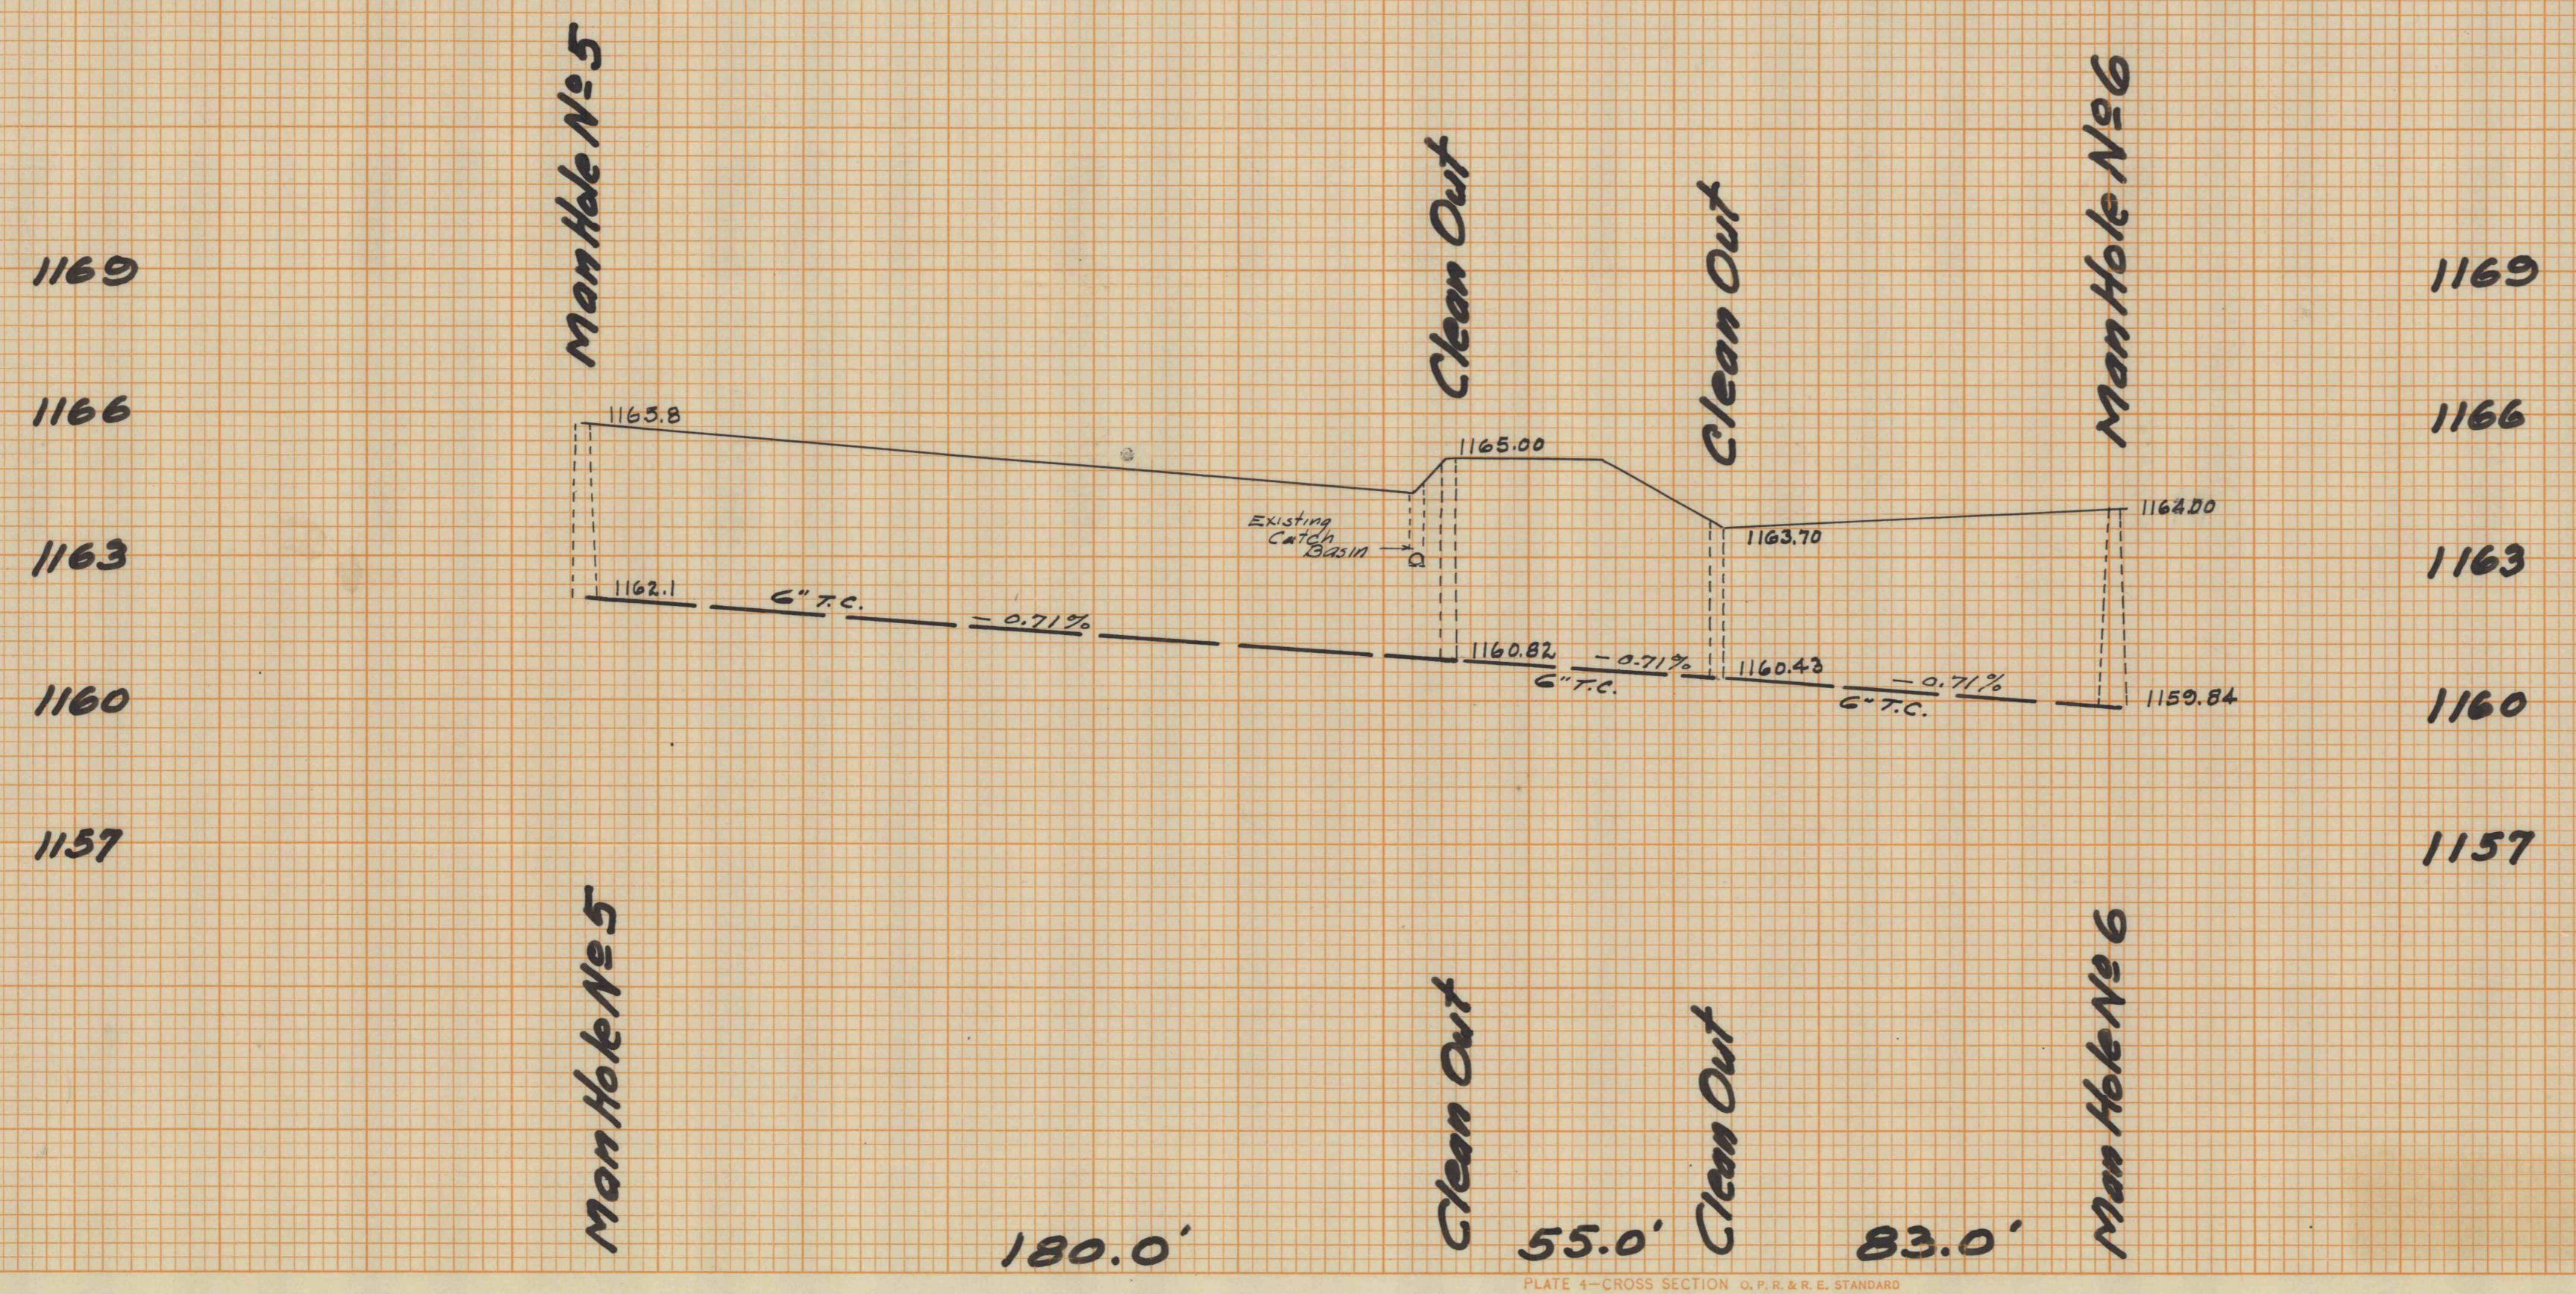

DRAWING No. 50-3-1468  
 SHEET No. 3