

RENOVO PLANT SITE


REFERENCE DATA

NORTH AMERICAN REFRACTORIES CO.
 1012 NATIONAL CITY BANK BUILDING
 CLEVELAND, OHIO

ENV. No.
 SHEET No.
Index No
 40-3-92

SCALE 1" = 200'

DATE 9-24-46

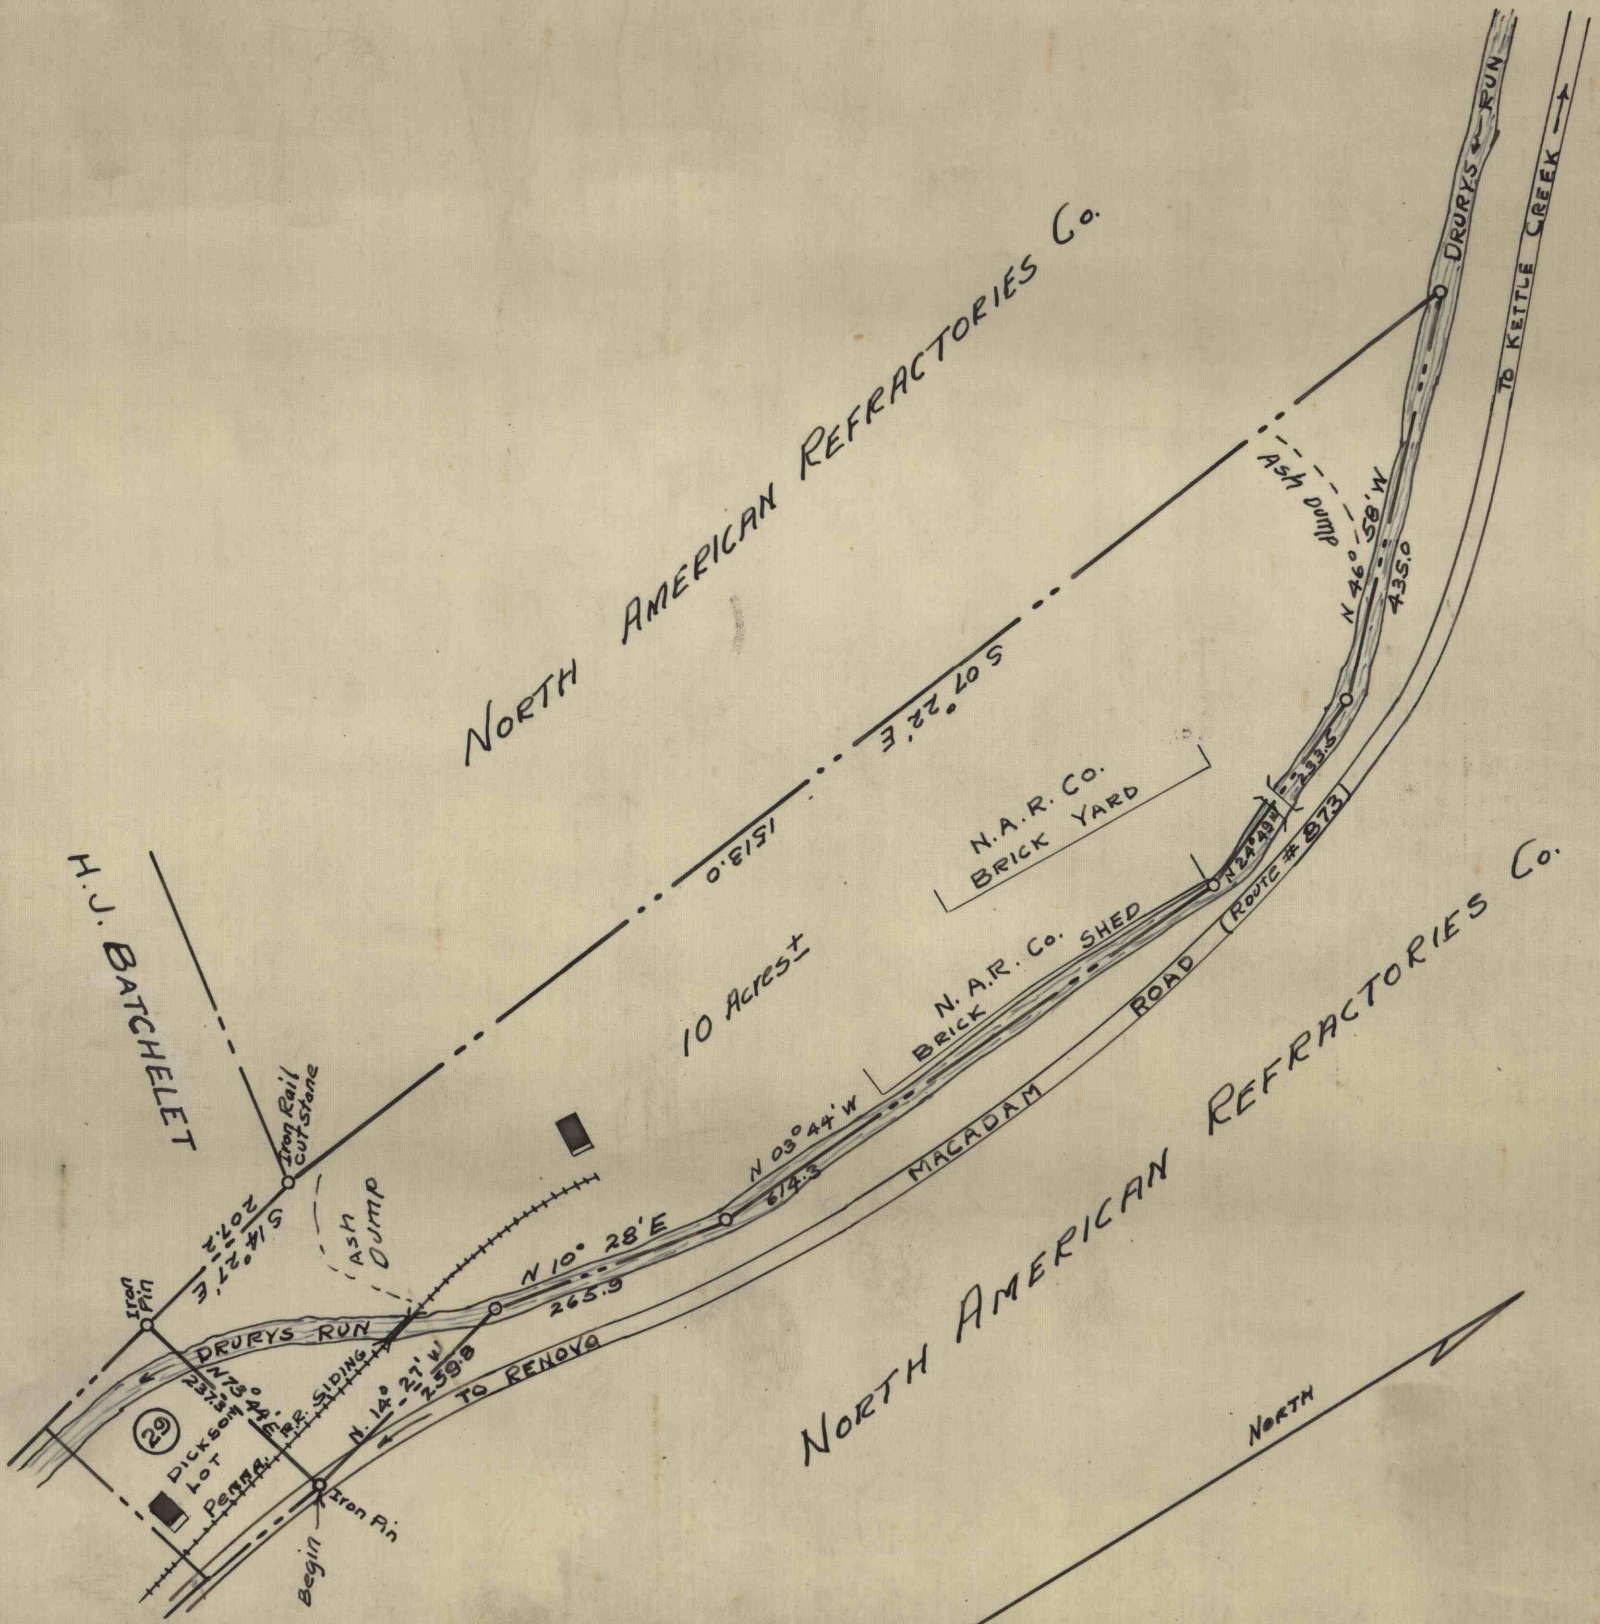

WORKED FROM *survey & DWG. # 40-3-32*
 # 40-3-54

DRAWN BY *FEH*

CHECKED BY *JTB*