

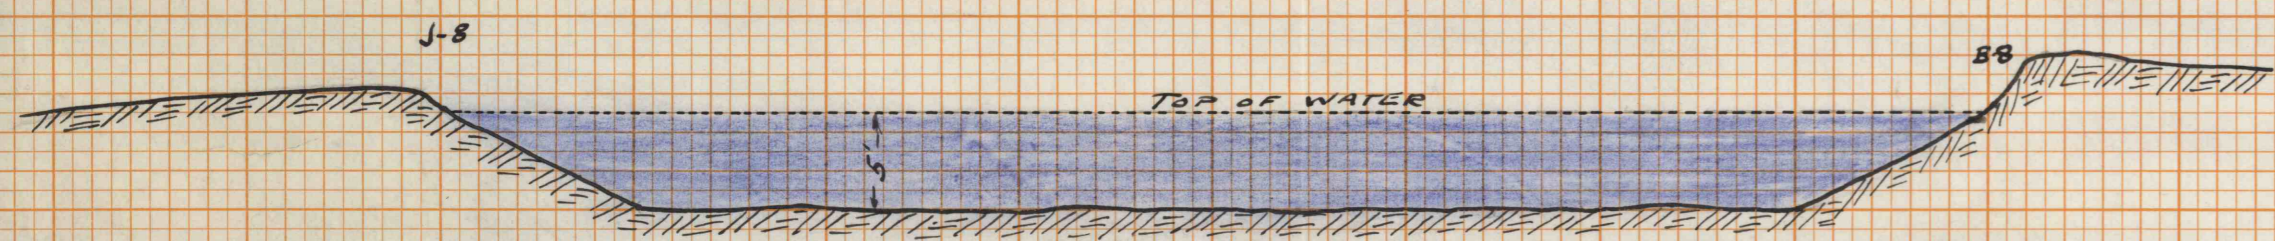
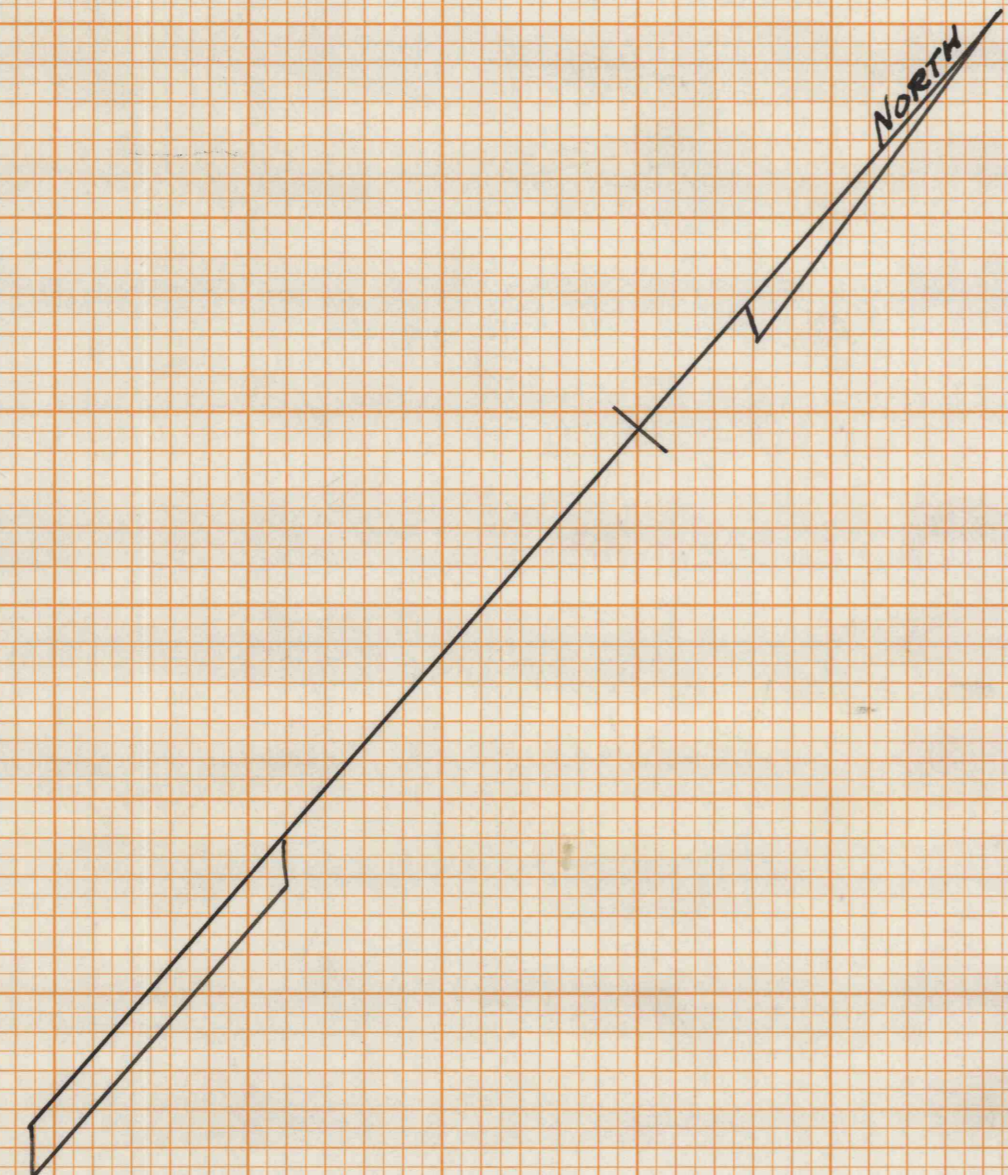


FINAL SURVEY PLOTTED BY DATE
 SURVEY PLOTTED BY DATE
 NOTE BOOK NO. AREAS CHECKED.


ORIGINAL SURVEY PLOTTED BY DATE
 SURVEY PLOTTED BY DATE
 NOTE BOOK NO. AREAS CHECKED.

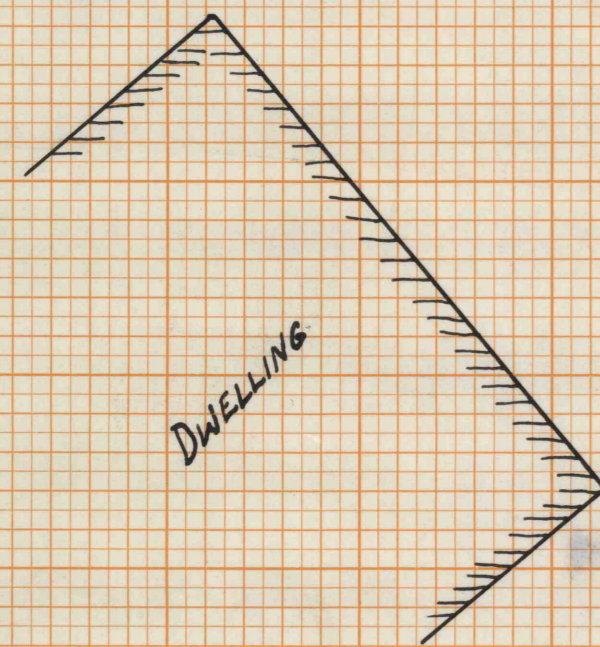

TYPICAL SECTION
 J-8 TO B-8
 SCALE 1" = 10 FT.

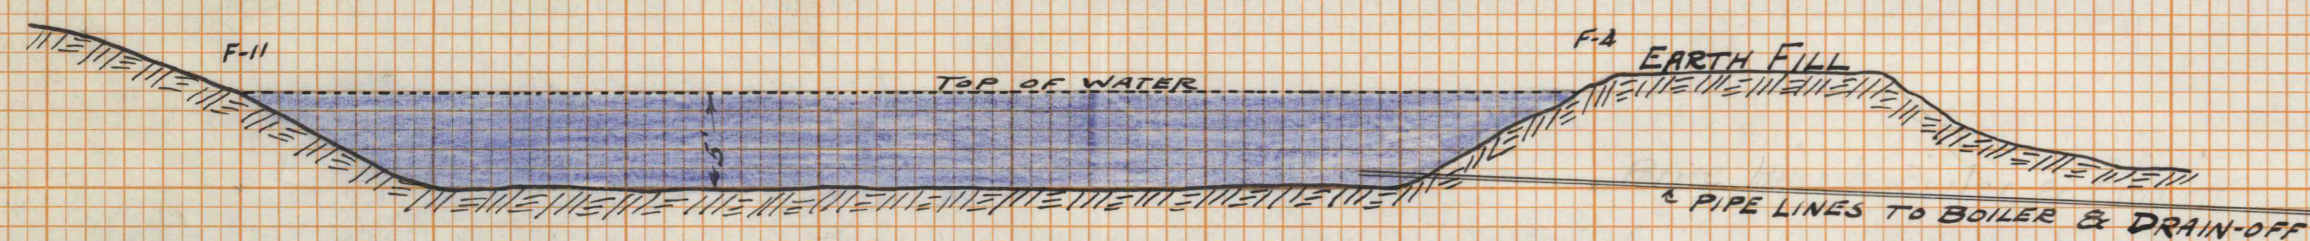

TYPICAL SECTION
 F-11 TO F-4
 SCALE 1" = 10 FT.

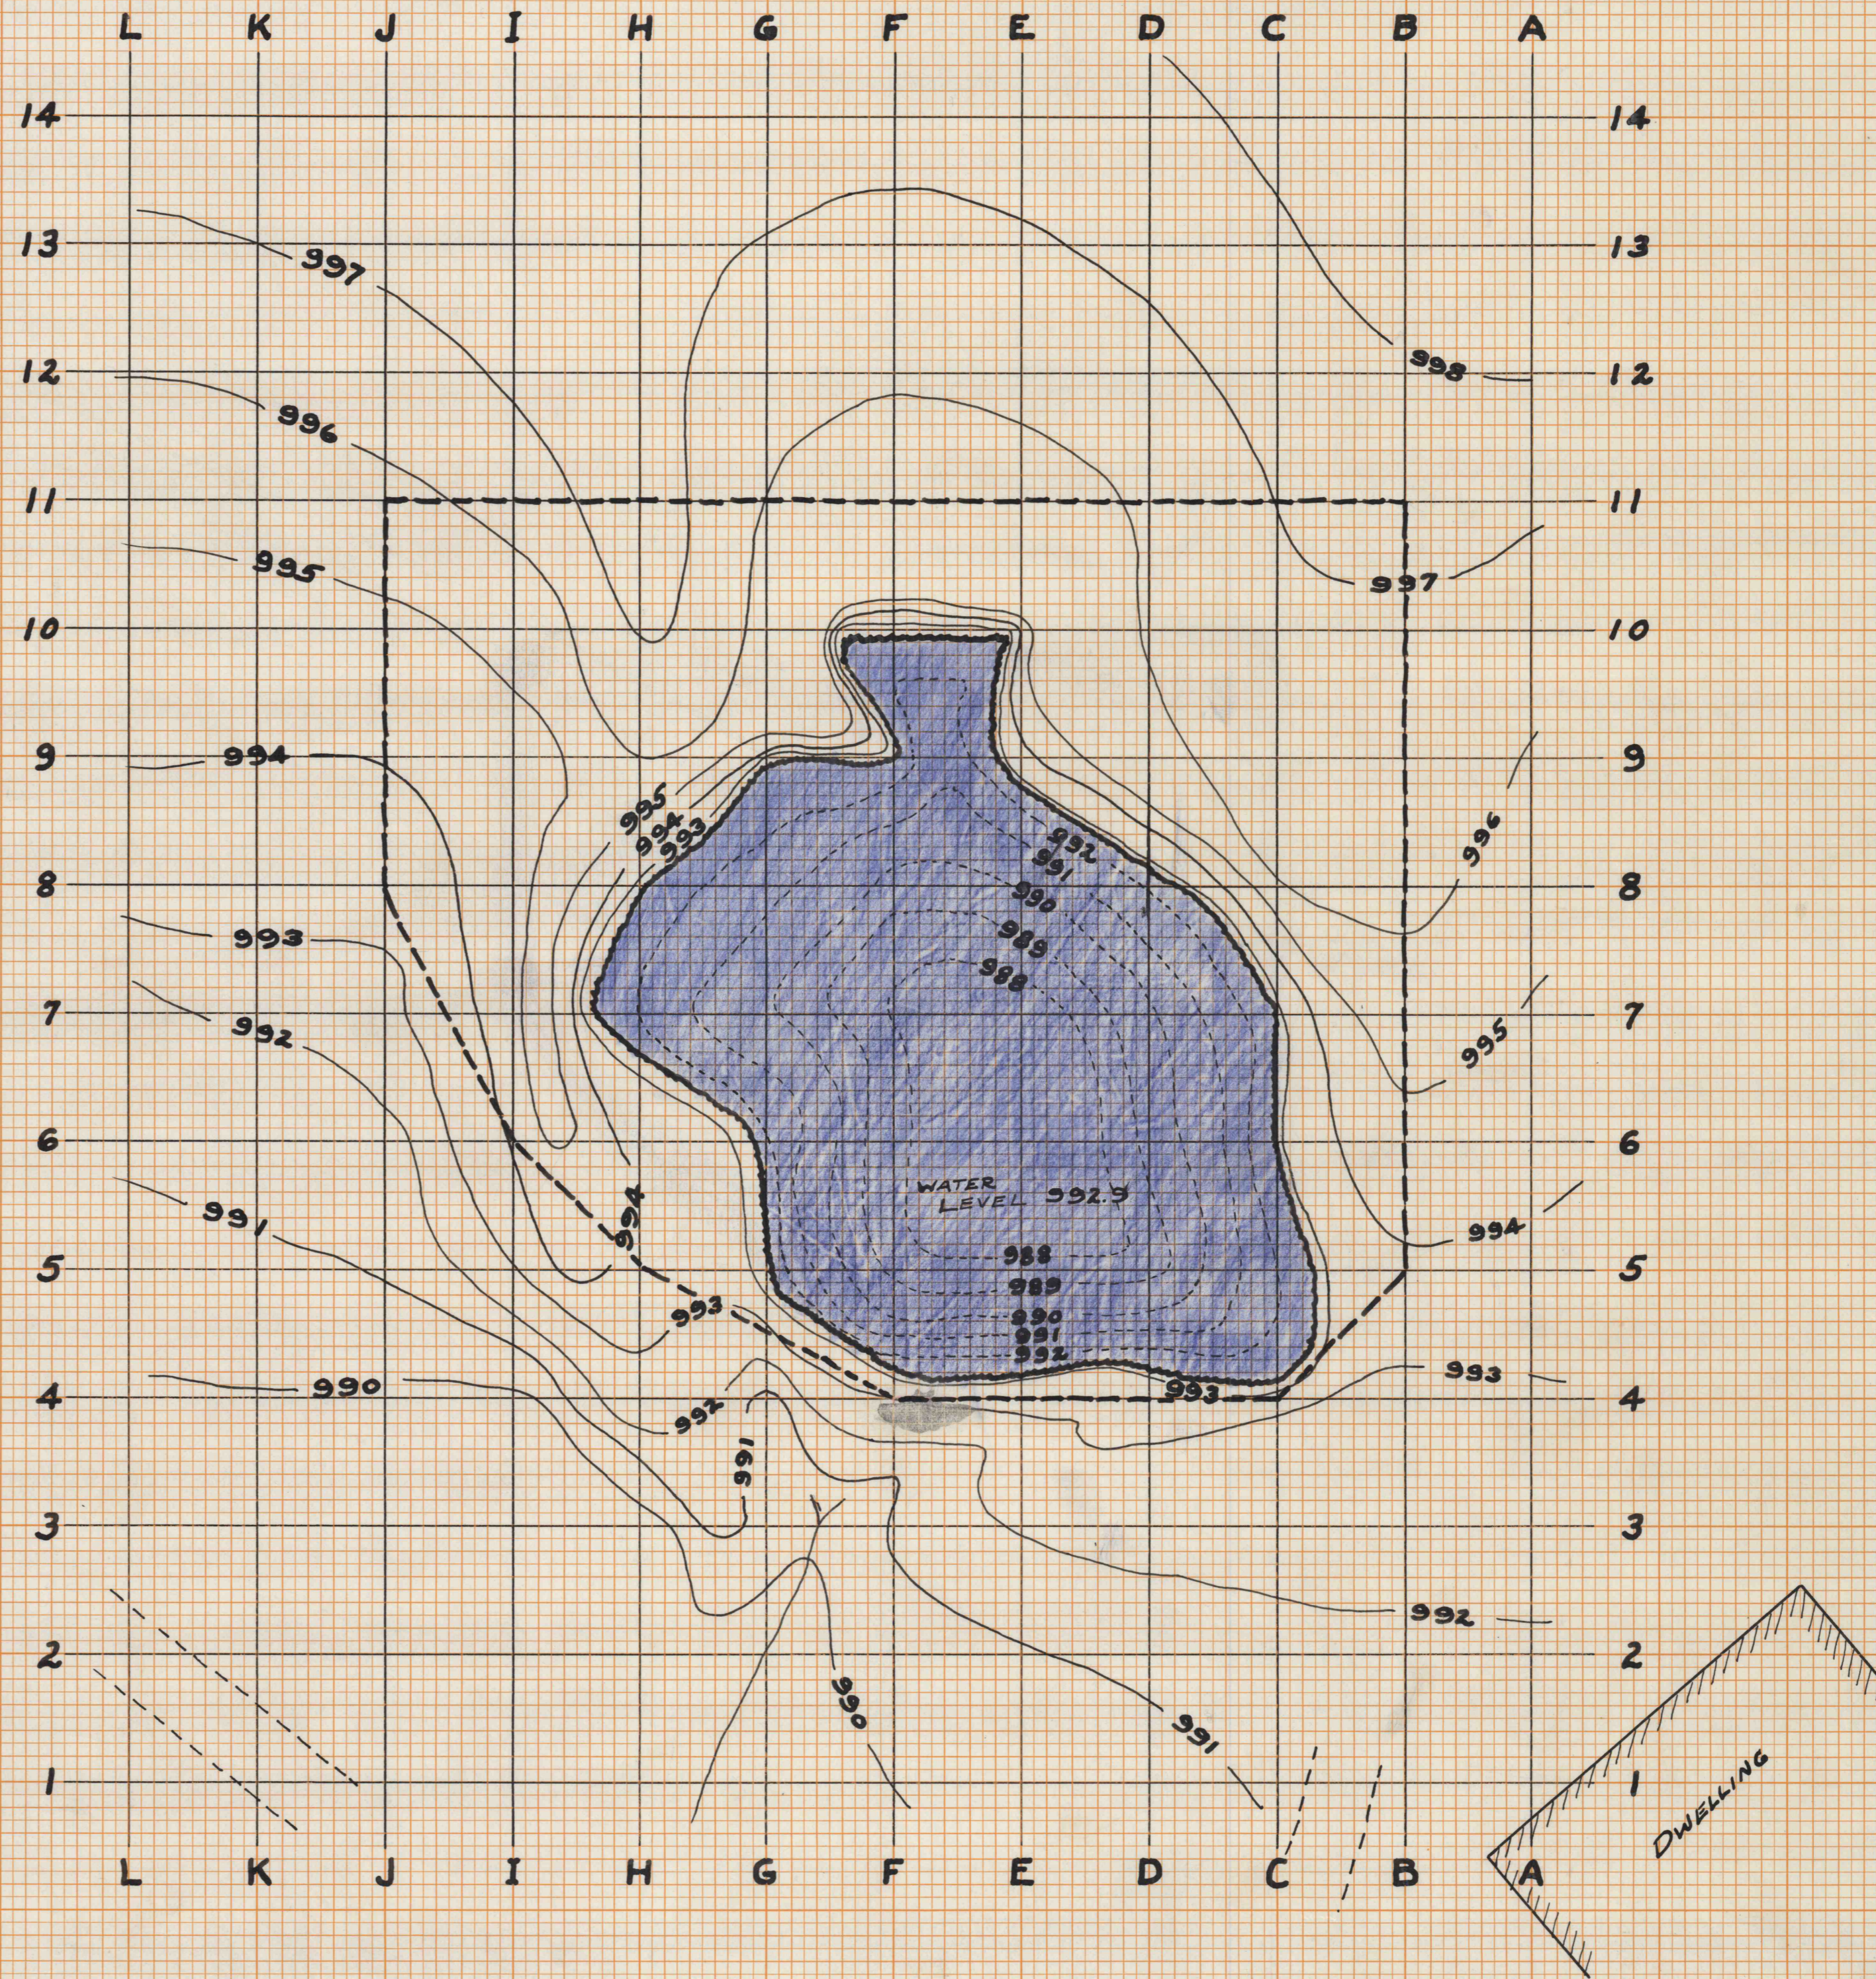

AUXILIARY WATER RESERVOIR
 LUMBER CITY PLANT

SCALE 1" = 10 FT.

MAY 7, 1943. JPH

55-3-152
 (SHEET 1)