

# MAP of ADDITION TO QUEENS RUN LOT No. 2

REFERENCE DATA

**NORTH AMERICAN REFRACTORIES CO.**

1012 NATIONAL CITY BANK BUILDING  
CLEVELAND, OHIO


ENV. No.

SHEET No.

20-3-162

SCALE 1" = 200'

DATE 5-9-46

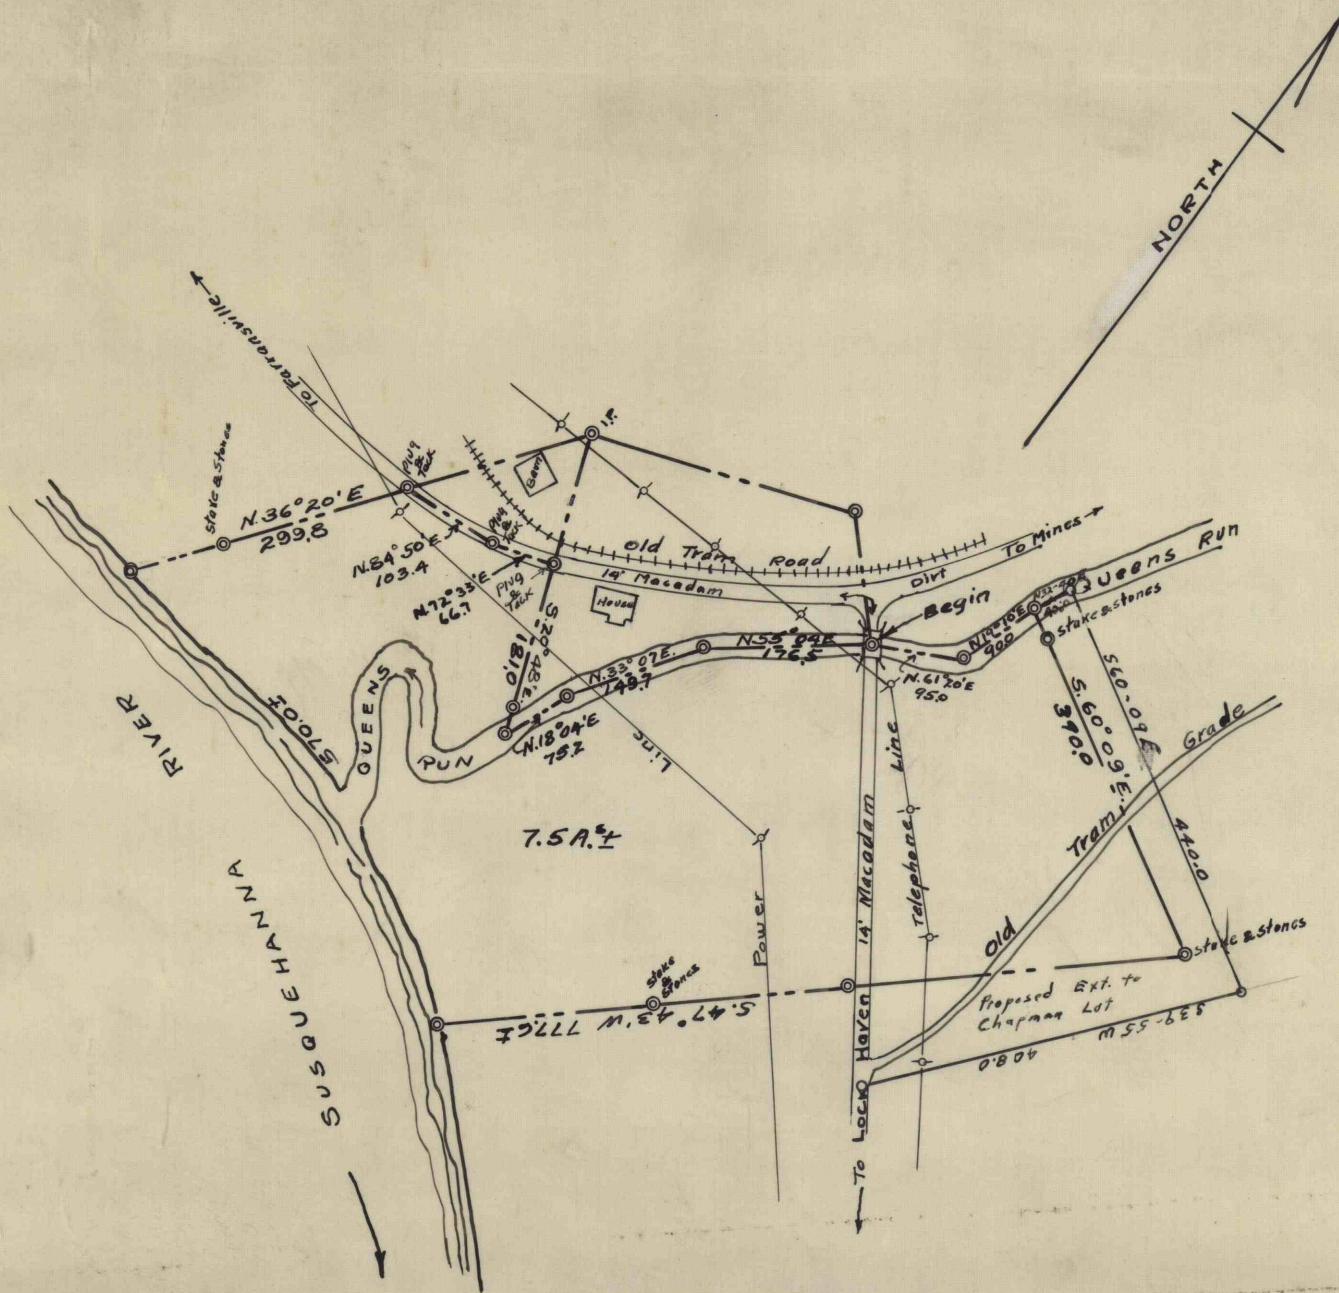

WORKED FROM *Survey of 5-2-46 & DWGs # 20-3-92*  
# 20-3-96

DRAWN BY *AH*

CHECKED BY *J.H.*