


OST

616-

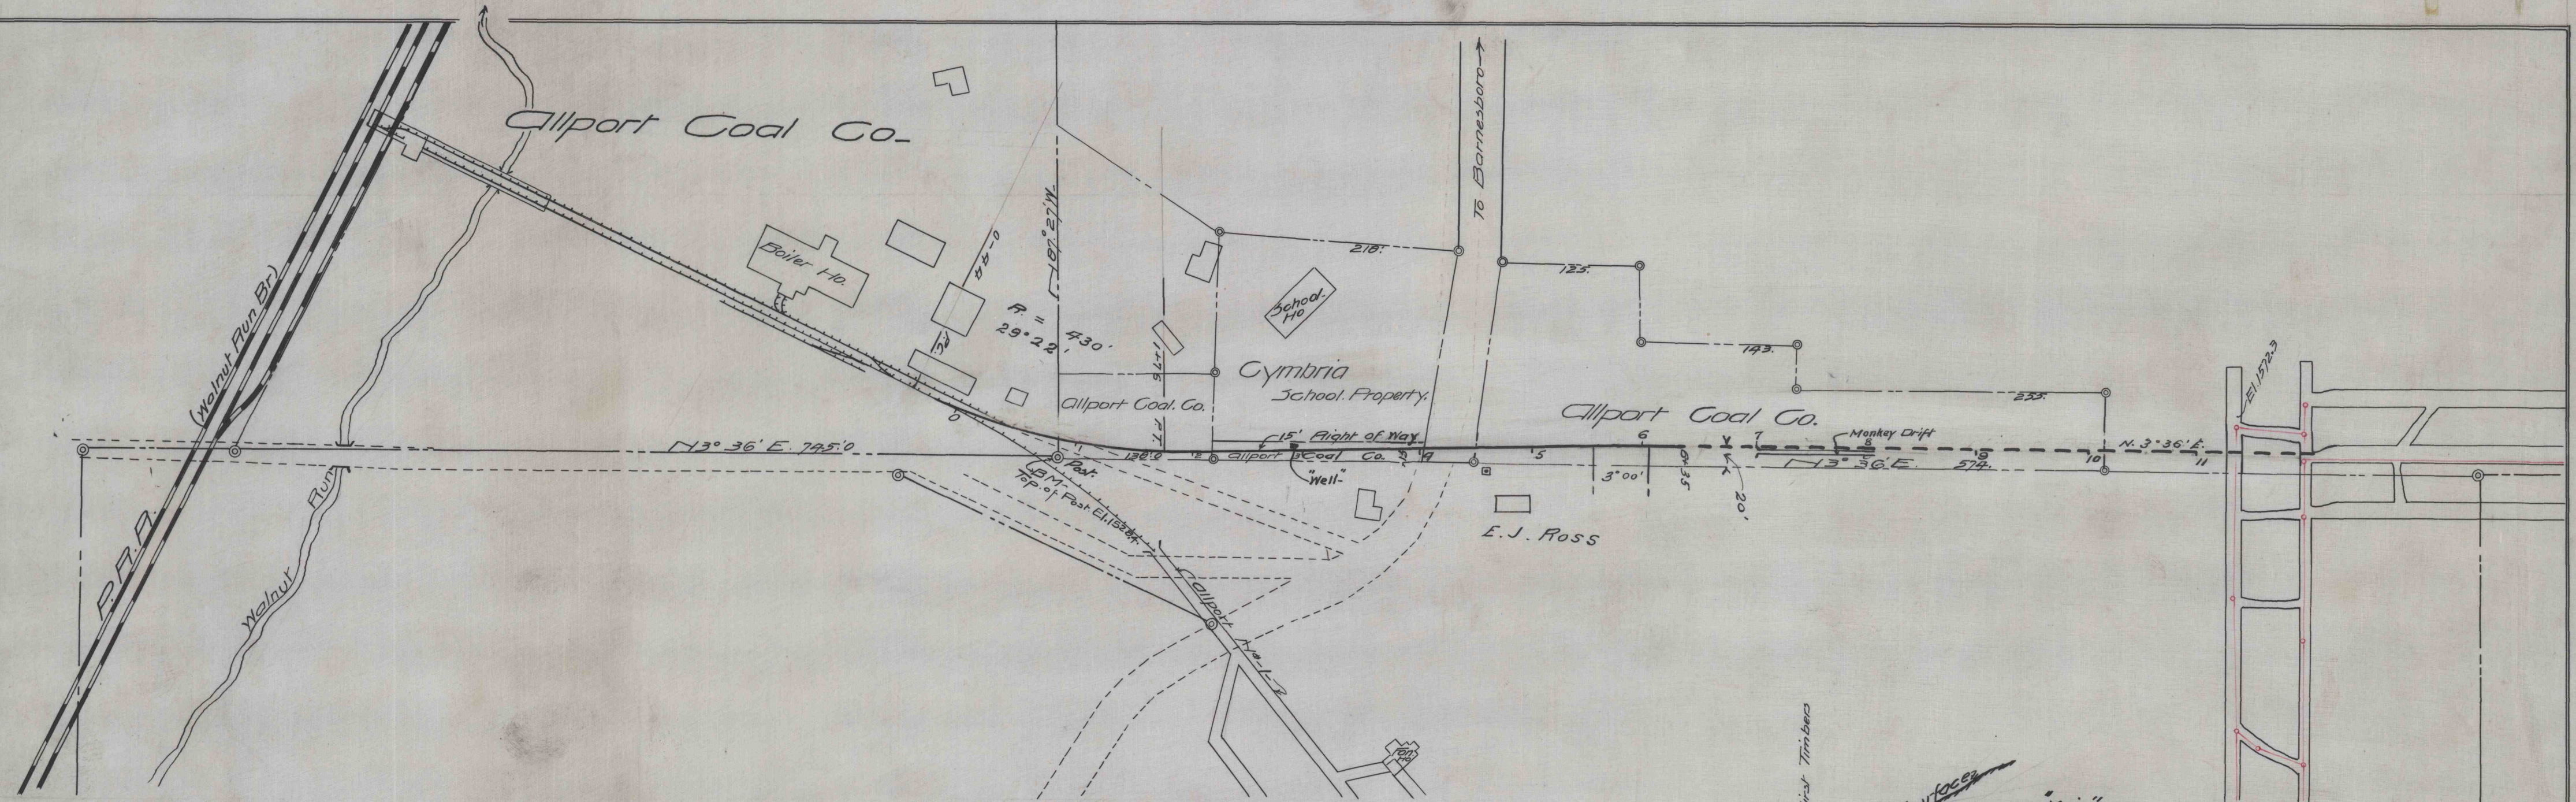


P.D.

Plan of Proposed Opening
 "Seam E"
 Allport Coal Co.
 Susquehanna Township Cambria Co. Pa.
 Clearfield, Pa. scale 1"=100' Office of E.W. Hess.
 May 6.08 Engr.
 Revised July 24, 08

yardage:-
 From stn 0 to stn 6+35 on 4.5% 1:1 slope = 1056 CU. Yds.

616

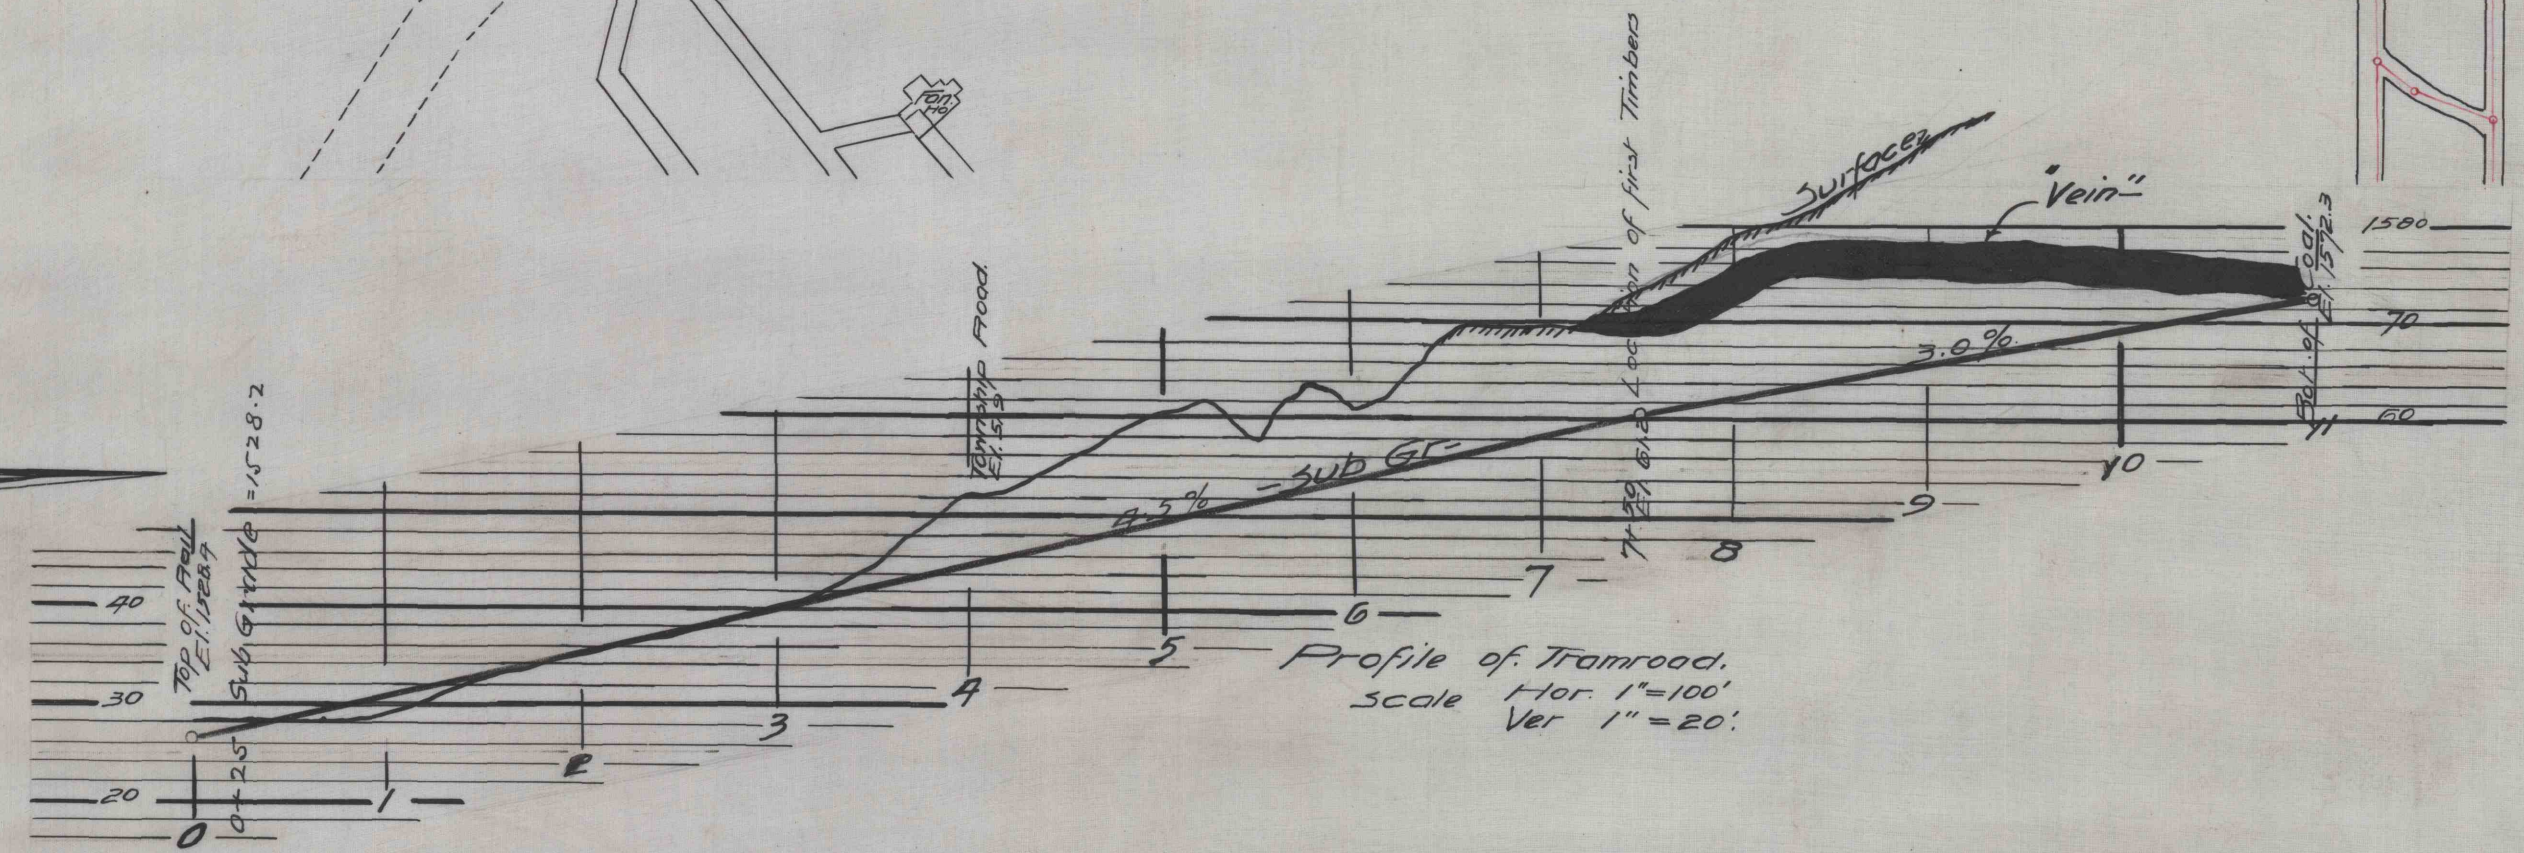

Profile of Tramroad.
 scale Hor. 1"=100'
 Ver 1"=20'

730

1/10 2010