



50-3-1545

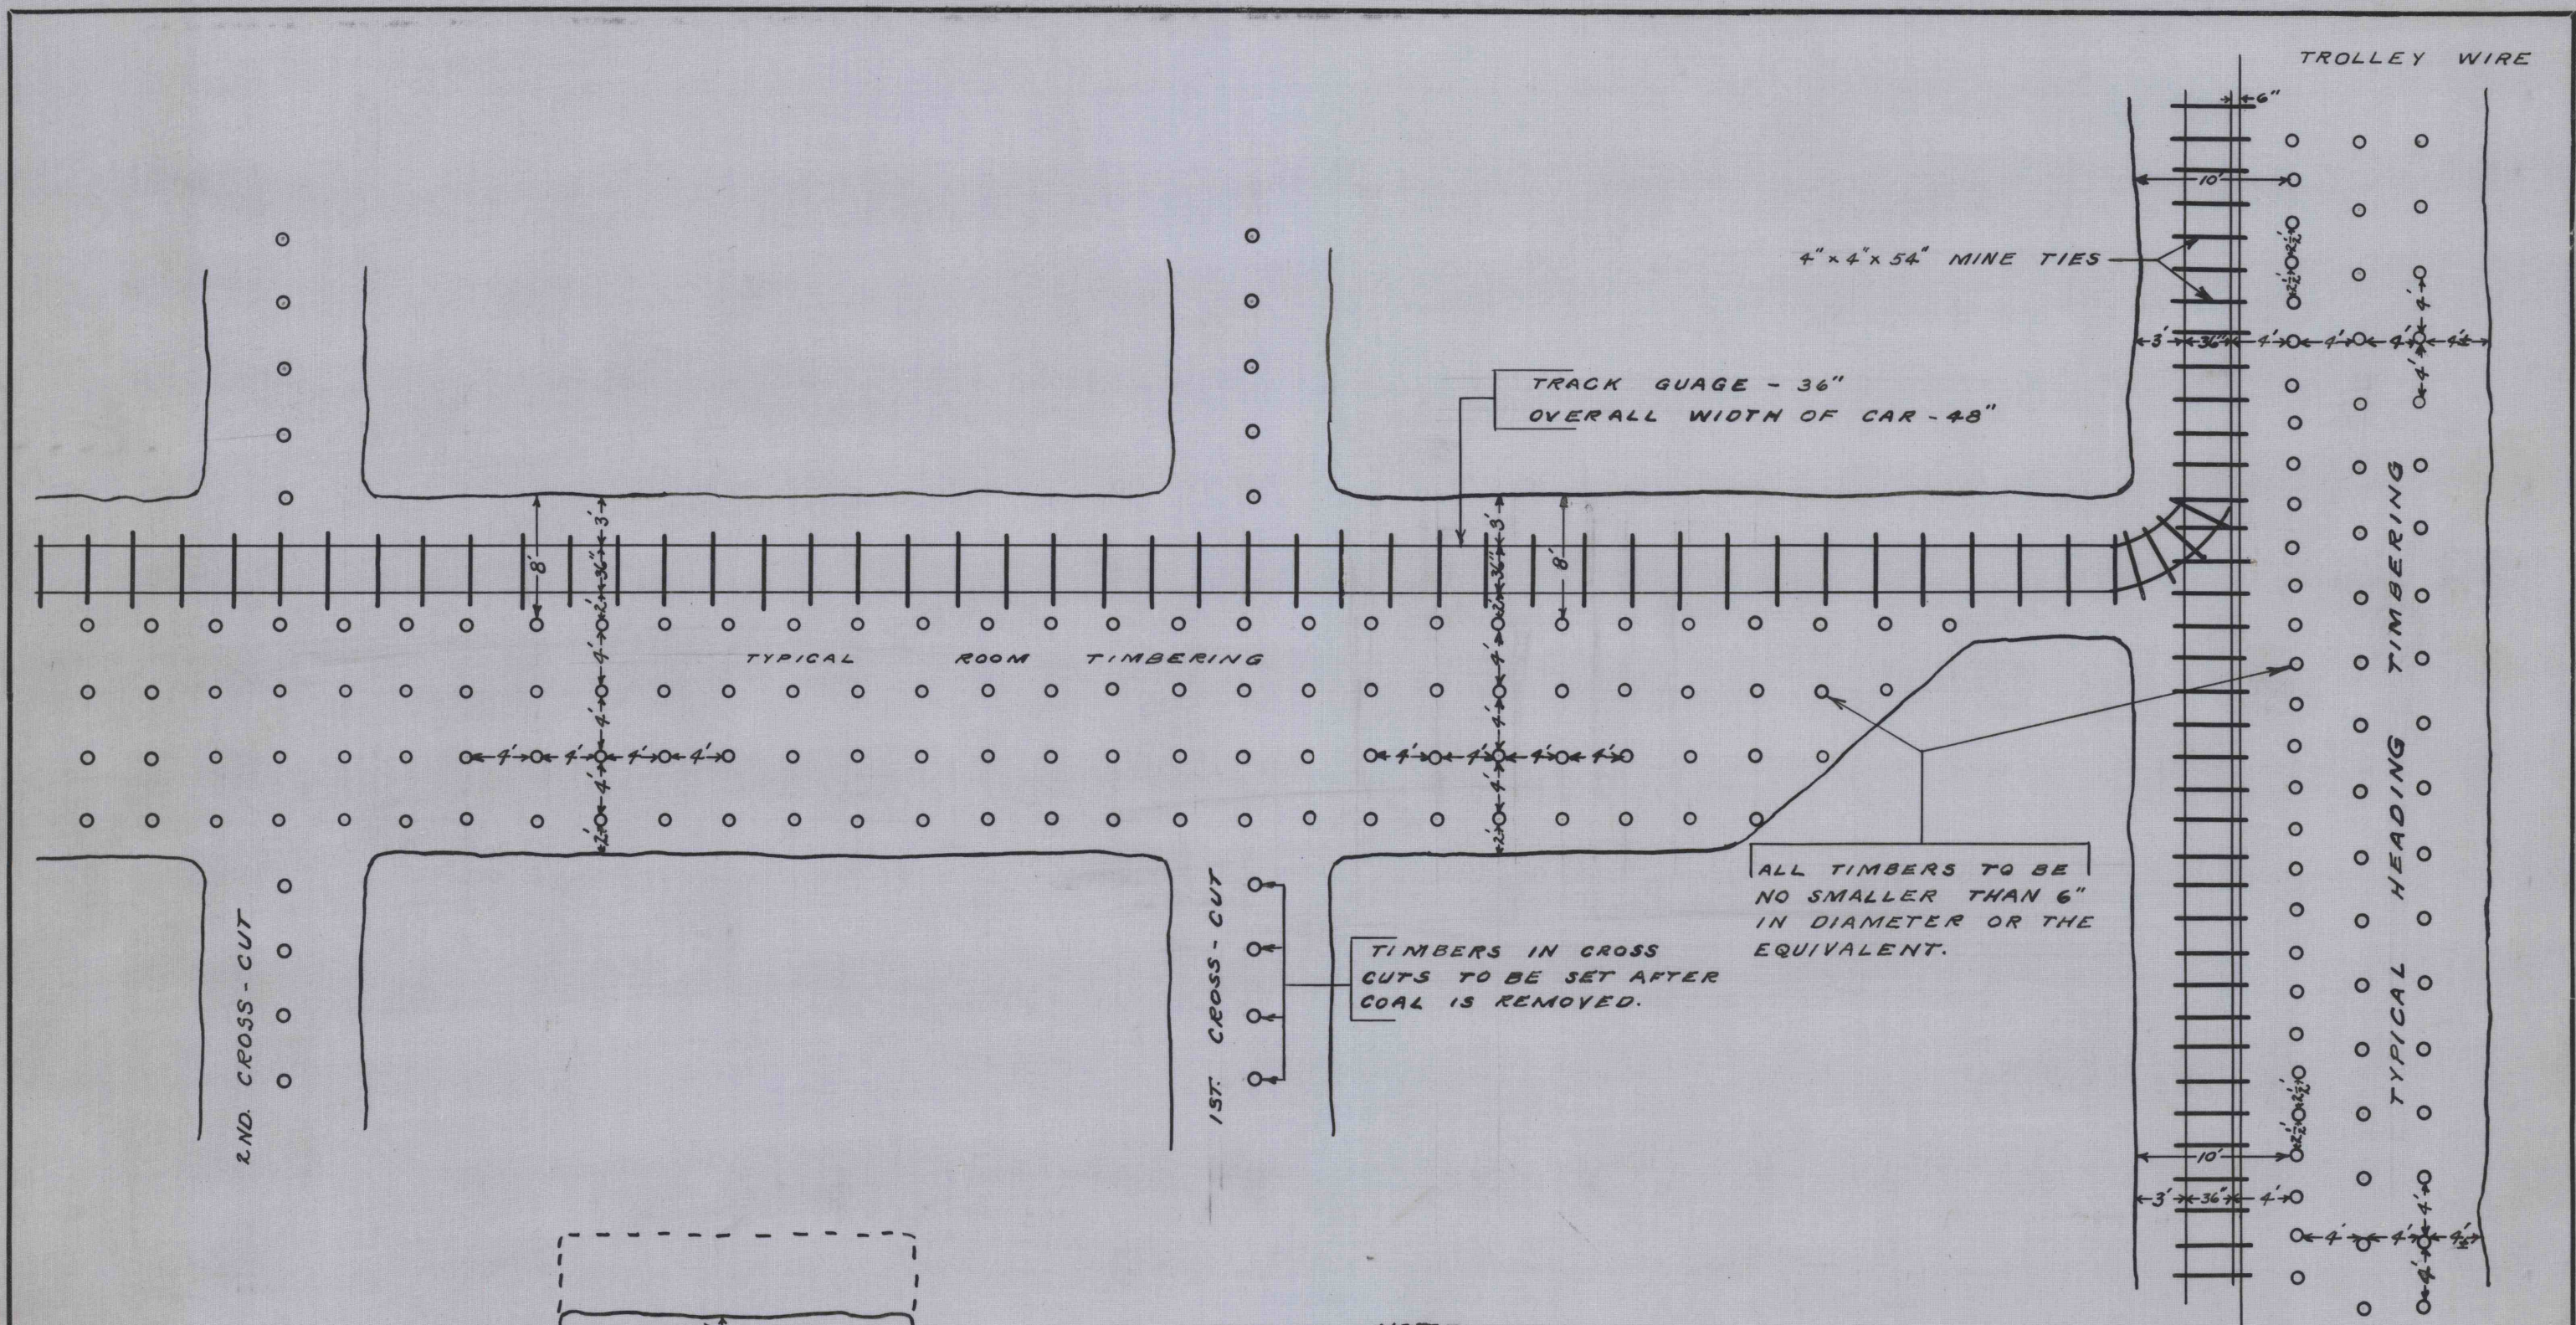

TIMBERS IN CROSS CUTS TO BE SET AFTER COAL IS REMOVED.

ALL TIMBERS TO BE NO SMALLER THAN 6" IN DIAMETER OR THE EQUIVALENT.

THIS ROW OF TIMBERS TO BE SET AFTER MACHINE HAS CUT AND BEFORE BLASTING.

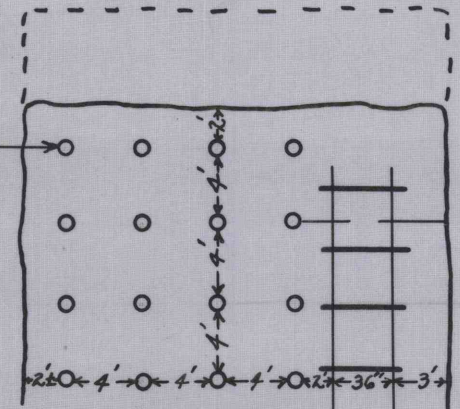

TYPICAL TIMBERING AT WORKING FACE

NOTE
DRAWING SHOWS MINIMUM TIMBERING, ROOF CONDITIONS ETC. MAY CALL FOR MORE AND LARGER TIMBERS.

NOTE: THIS DRAWING SUPERCEDES NO. 50-3-1132

NORTH AMERICAN REFRACTORIES CO. 1012 NATIONAL CITY BANK BUILDING CLEVELAND, OHIO	
STANDARD MINE TIMBERING ROWLE'S NO. 7 MINE LAWRENCE TWP, CLFD. CO., PA.	
DRAWN J.R.H., Jr.	SCALE 1" = 10'
CHECKED [Signature]	DATE 9-22-52
REFERENCE S.F.W.	ORDER 50-3-1242