




THESE WALLS MAY NOT BE NECESSARY

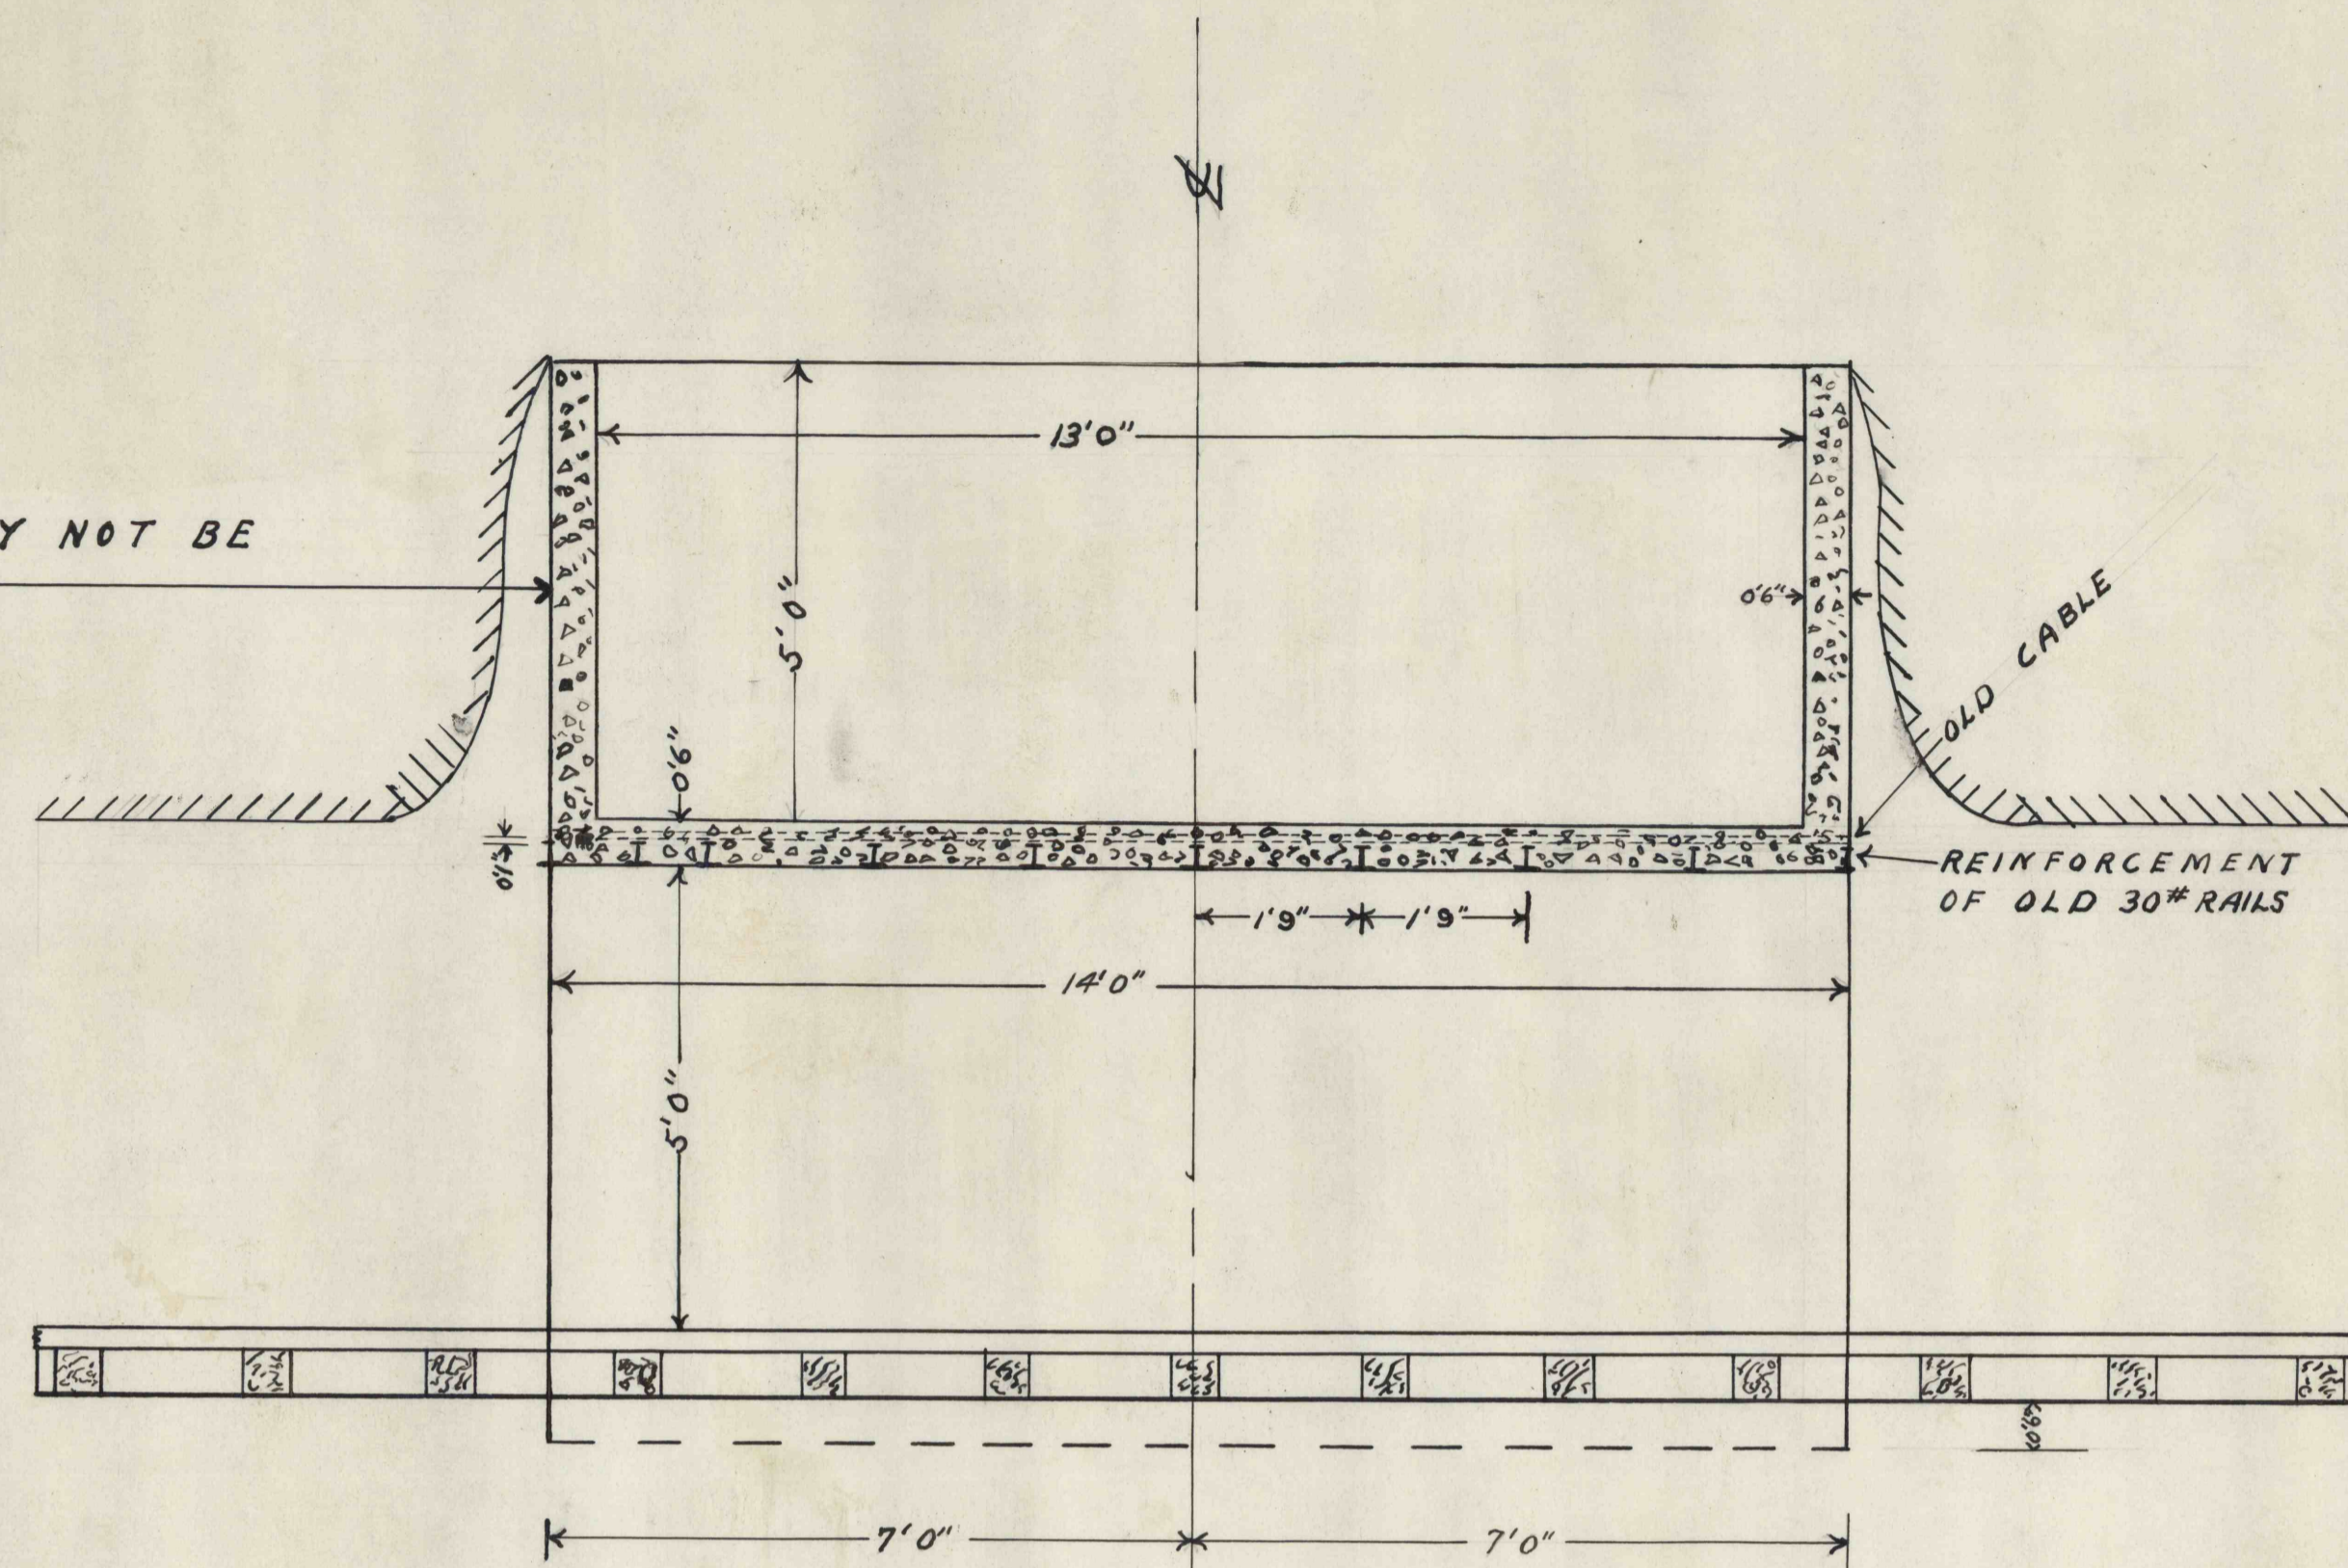


SIDE VIEW

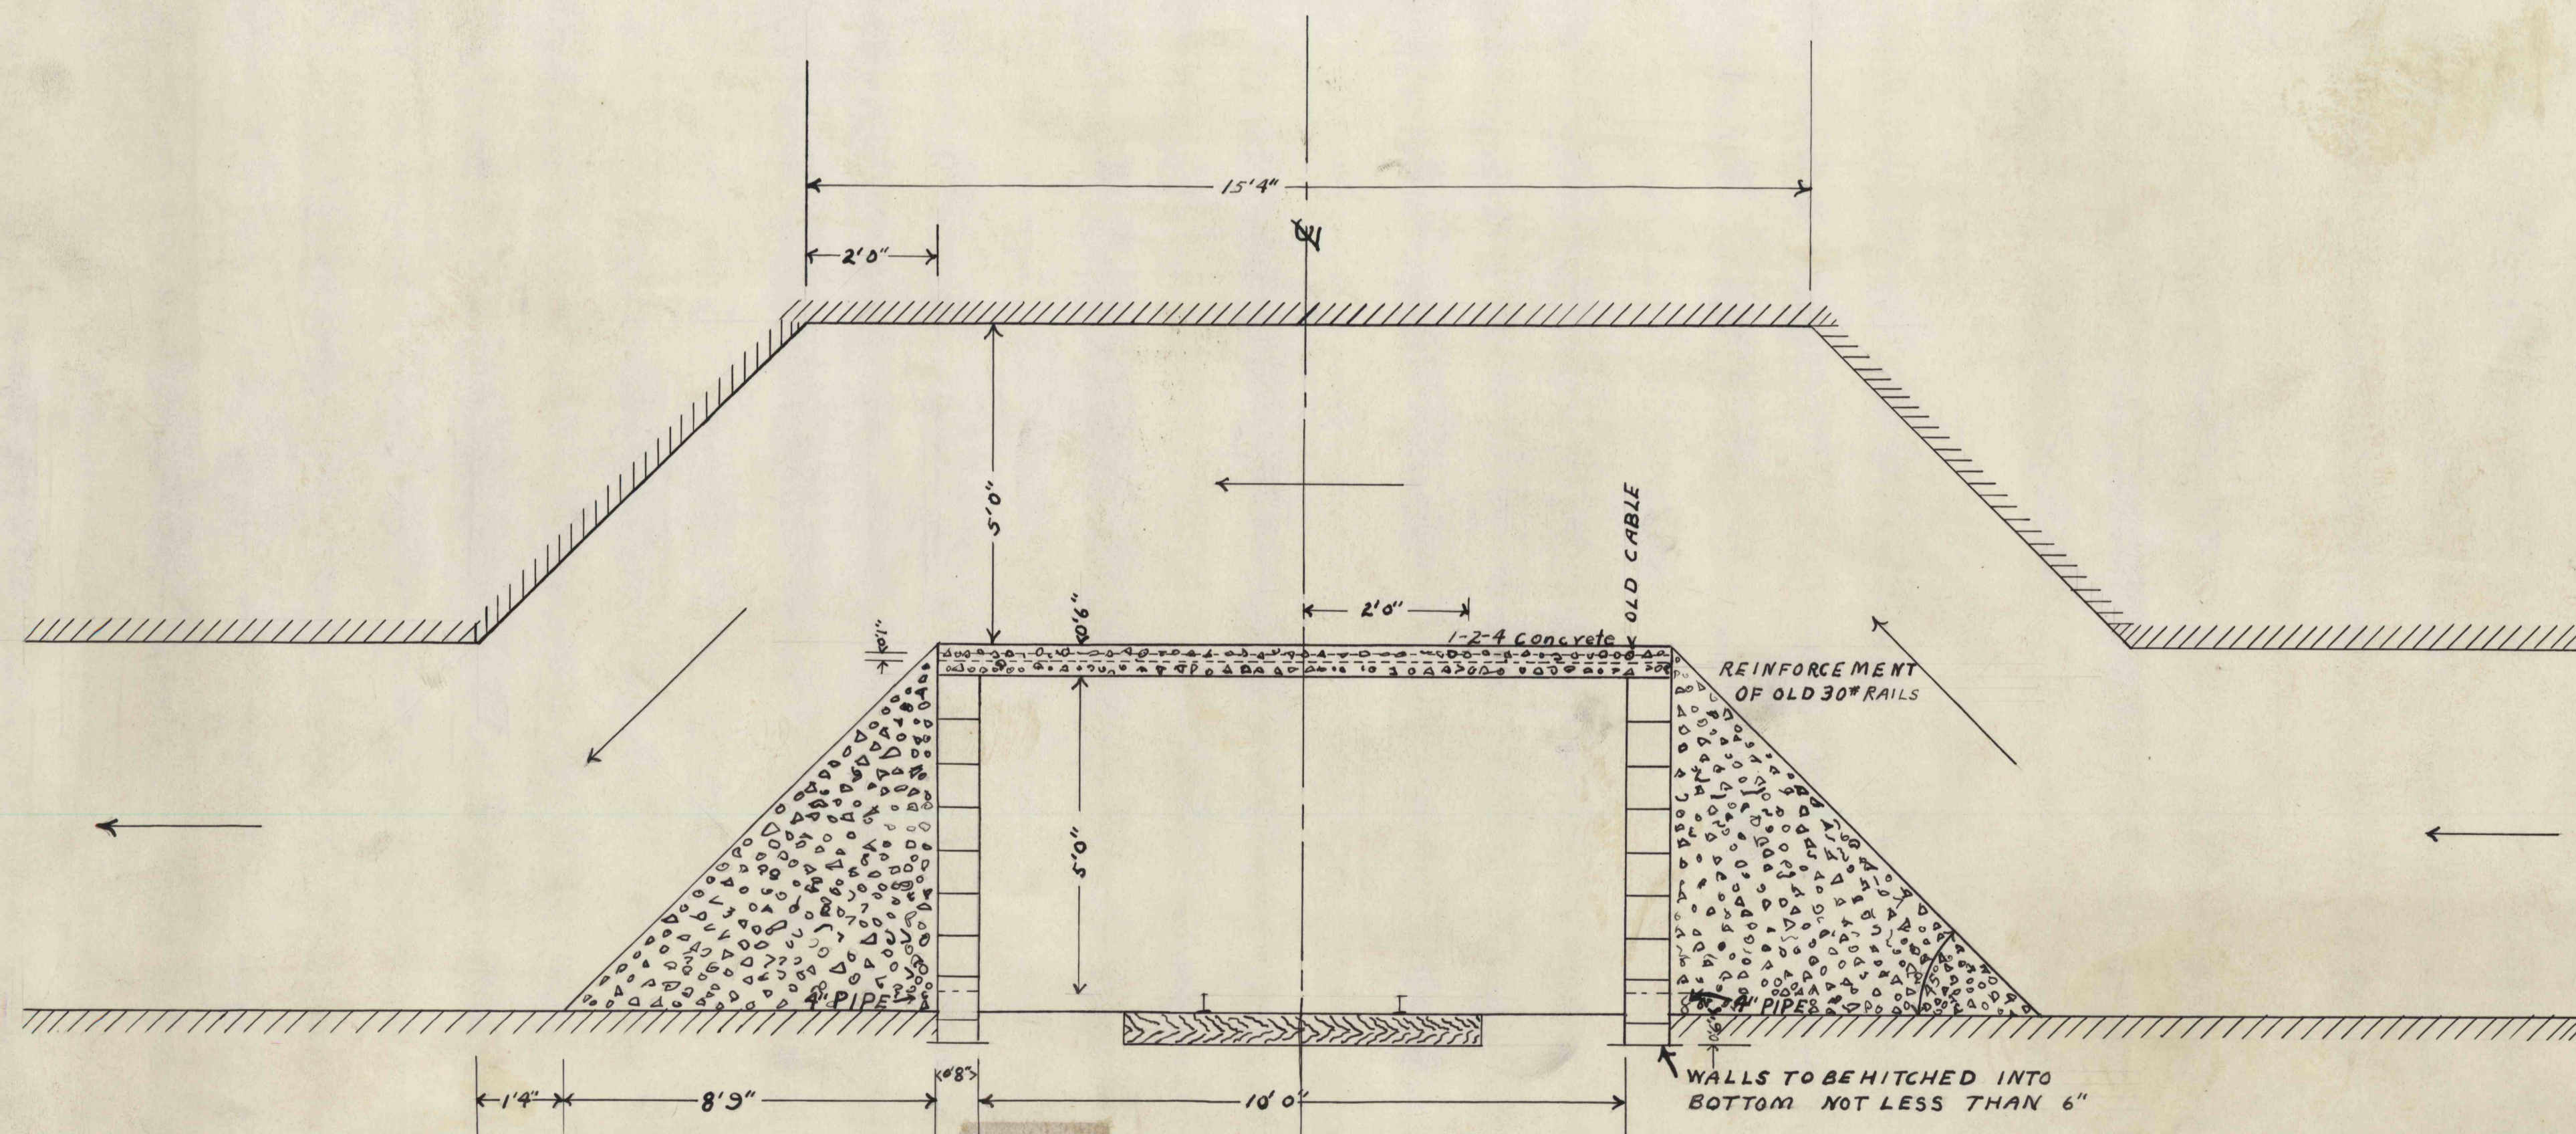

END VIEW

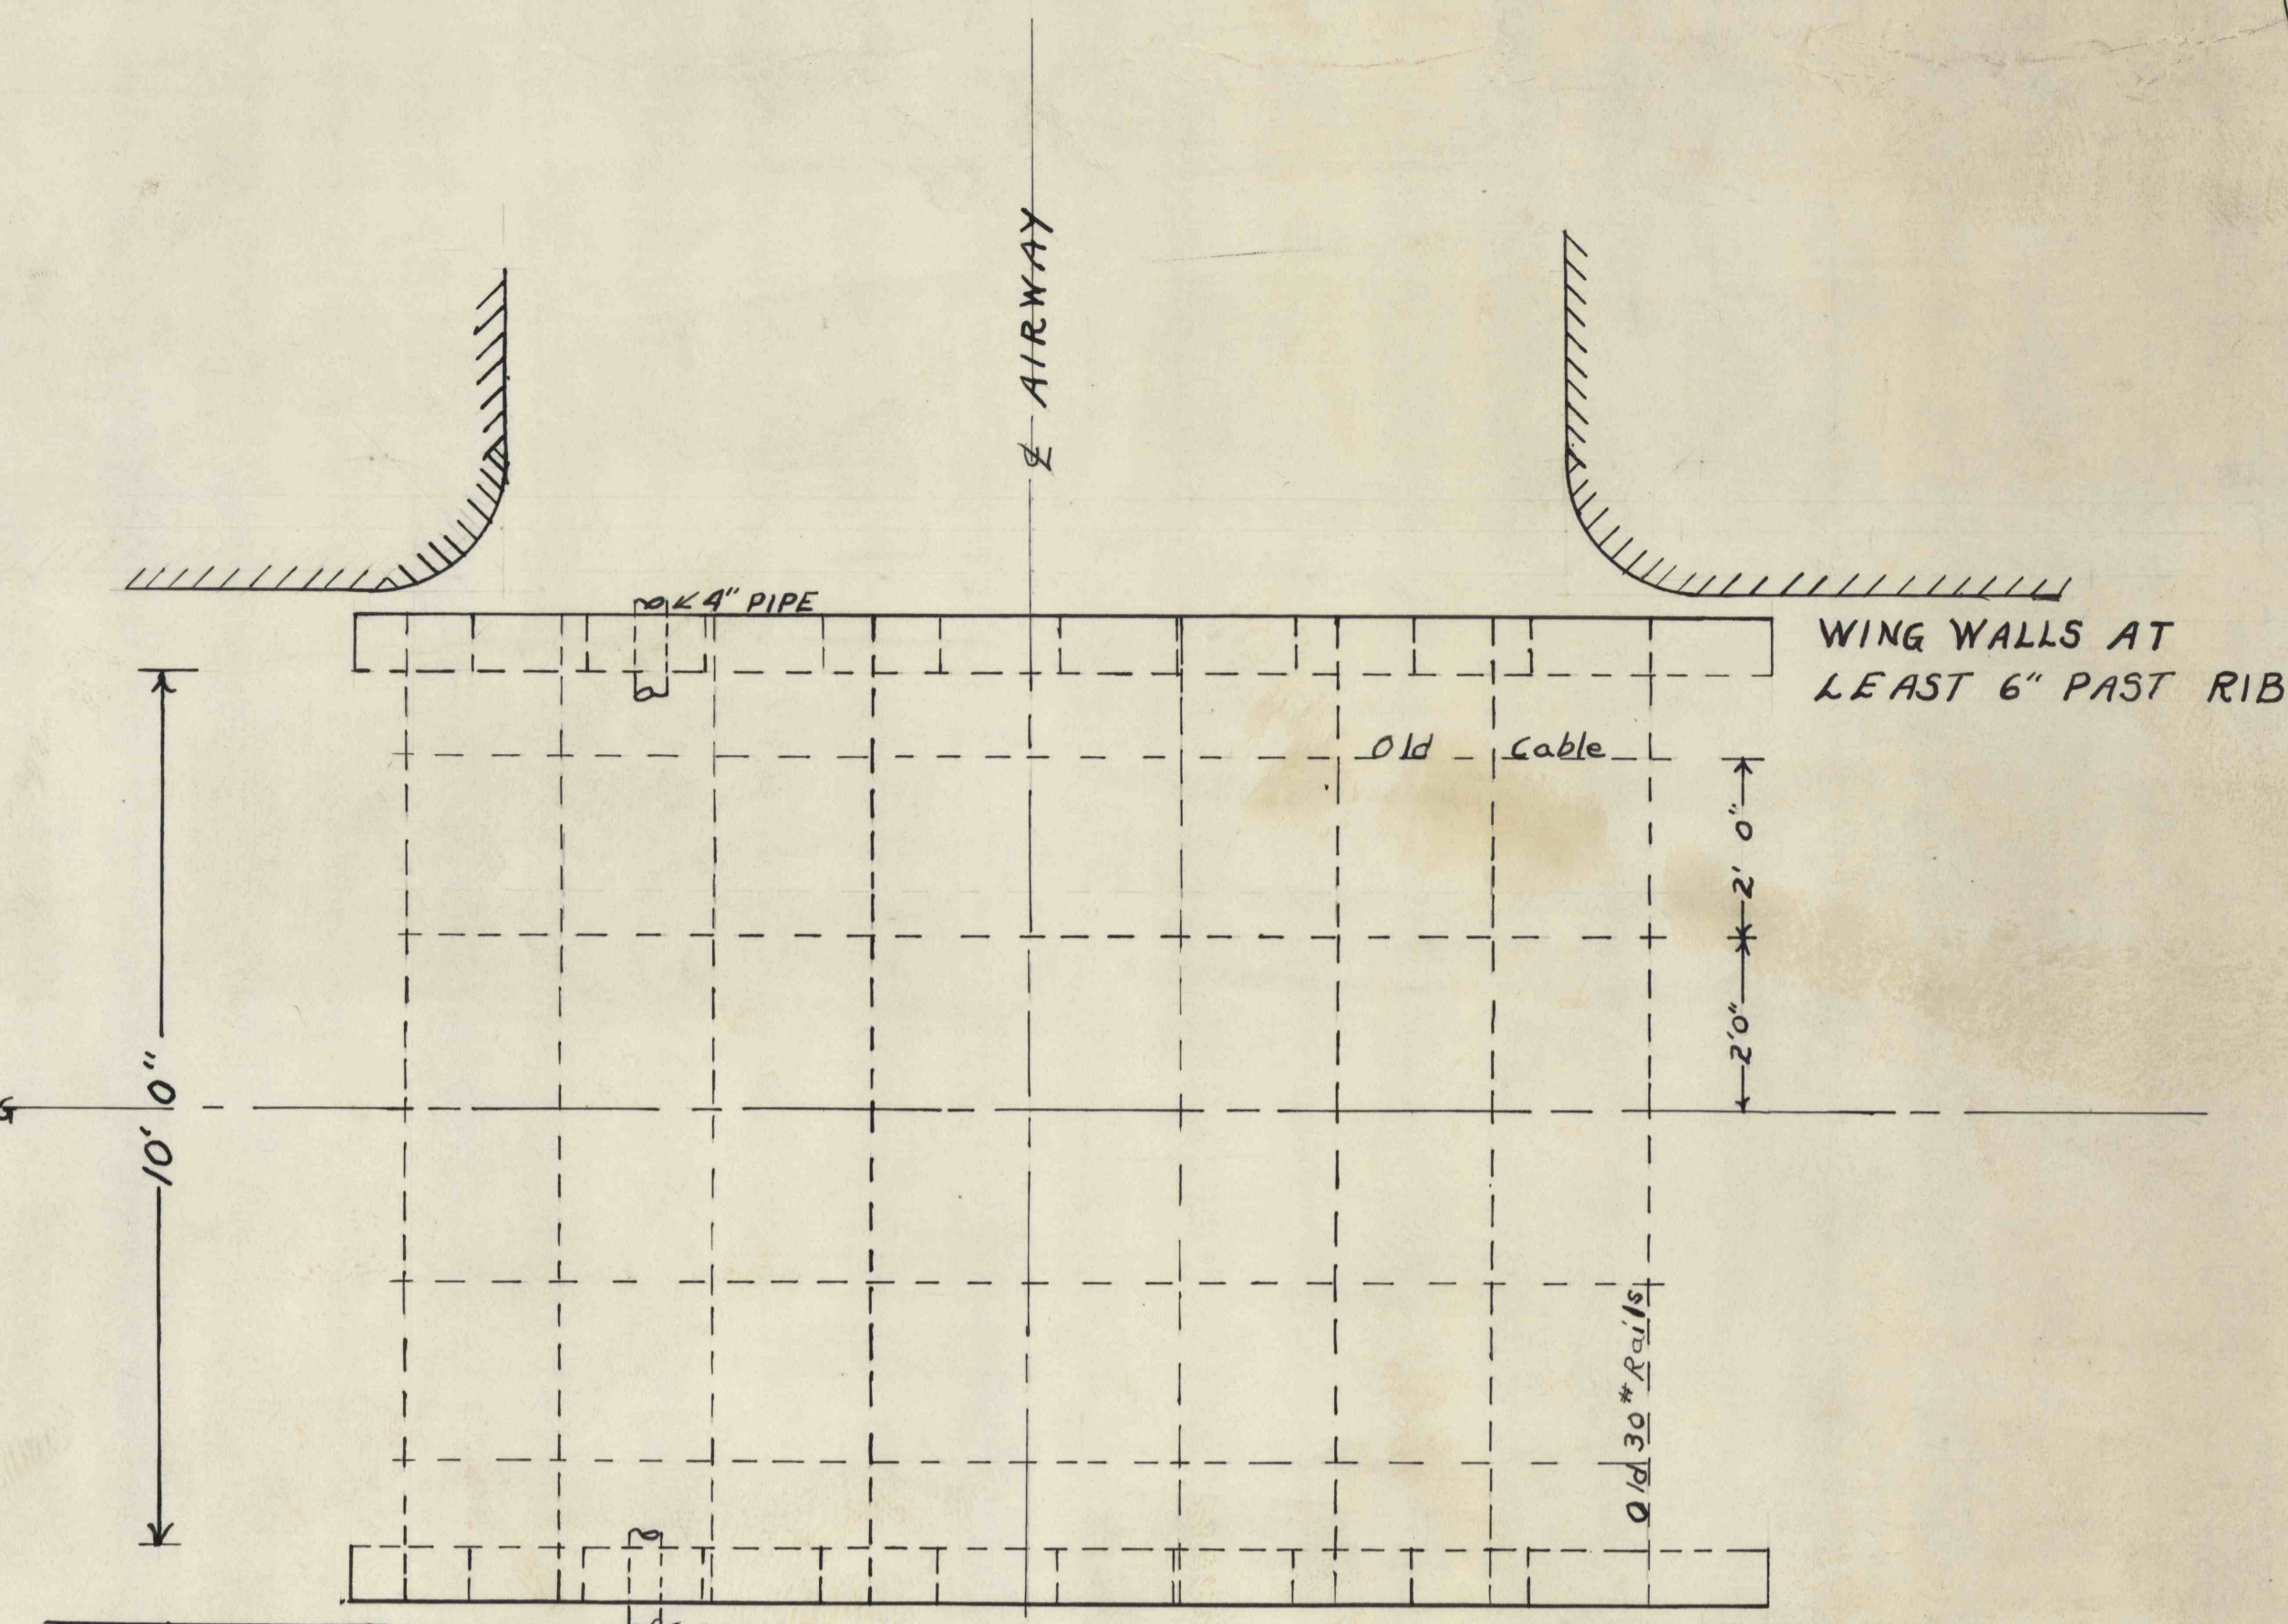

PLAN

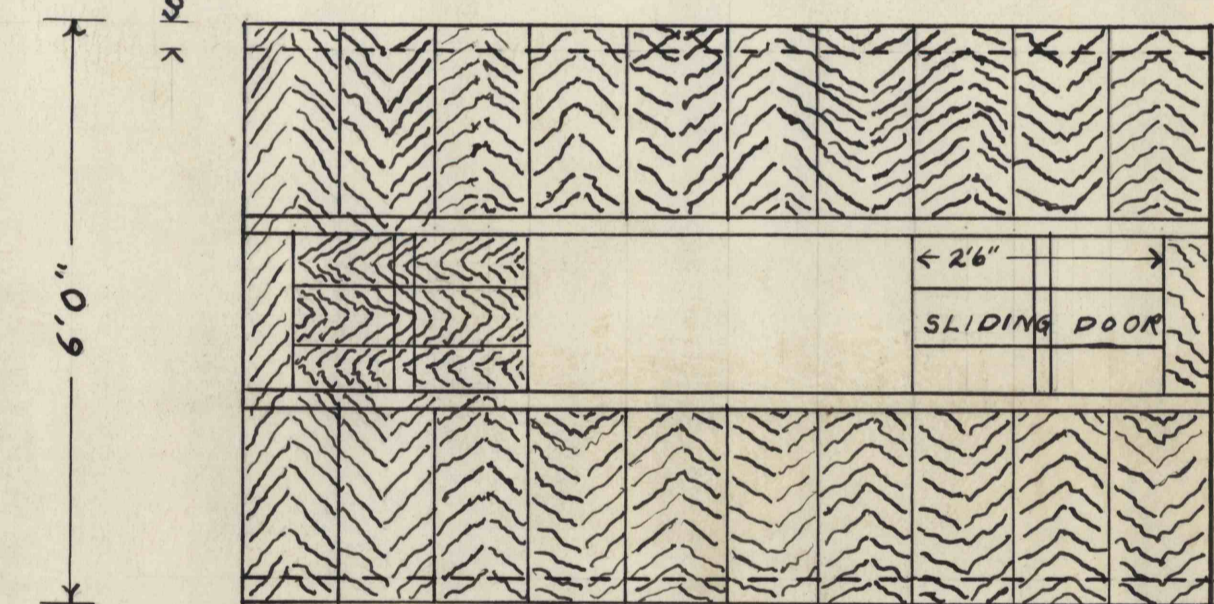

BOX REGULATOR

INSTALL WHERE ROOF AND RIBS ARE SOUND ON THE RETURN SIDE OF THE SPLIT LINE TO PREVENT LEAKAGE

NORTHAMERICAN REFRACTORIES
1012 NATIONAL CITY BANK BUILDING
CLEVELAND OHIO

OVERCAST FOR RANKIN MINE

DRAWN J.C.M. SCALE 1/2" = 1'
CHECKED J.P.H. DATE July 29, 1949
REFERENCE TRACED BY K.R.B. DWG. NO. 59-2-14