

5000  
PCO

1039

TL



**CLEARFIELD SEWER PIPE CO.,**  
**PLAN OF**  
**PROPOSED CLAY DELIVERY**  
**FROM THE**  
**JOHNSON MINE**  
**SCALE 1"=40'**

CLEARFIELD PA.  
 OCT 26-1915


OFFICE OF E.W. HESS  
 ENGINEER

1039


PROFILE OF RAILROAD SIDING

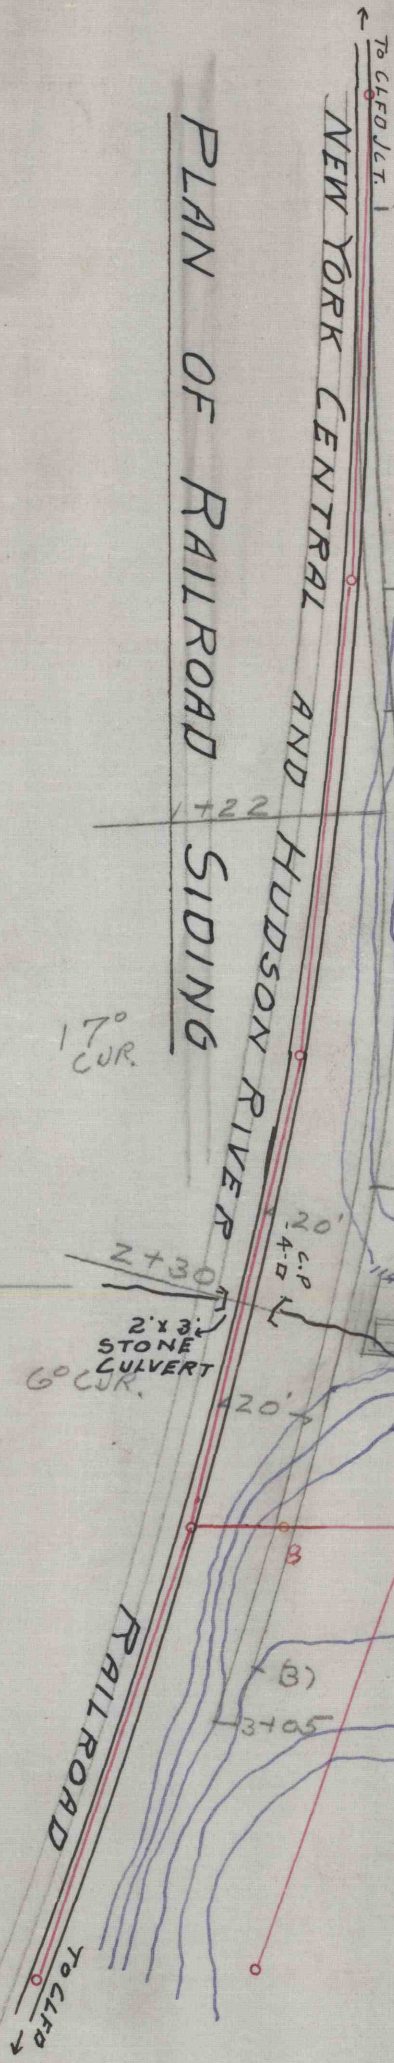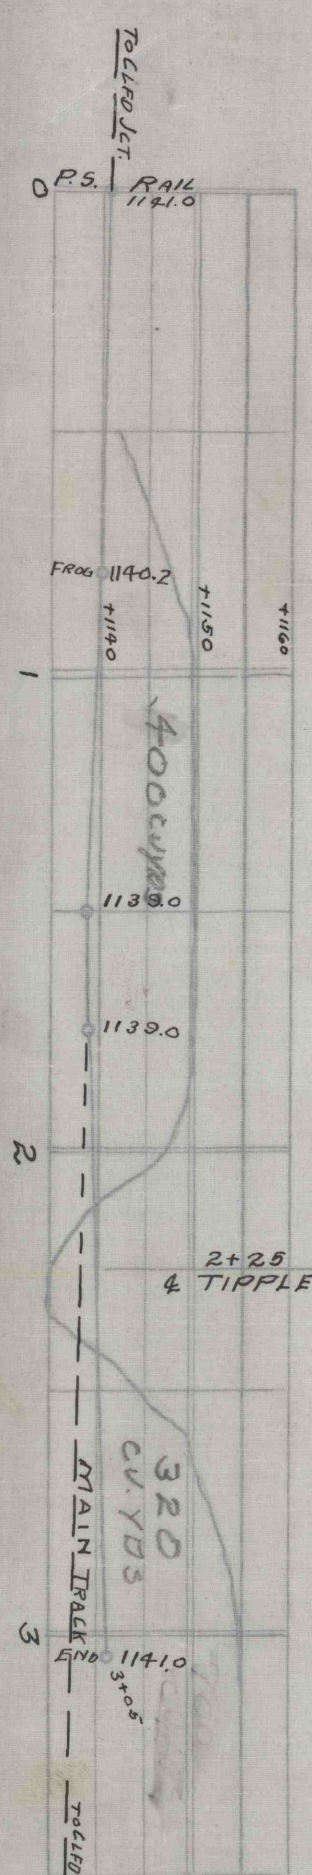


PLAN OF PLANE LINE

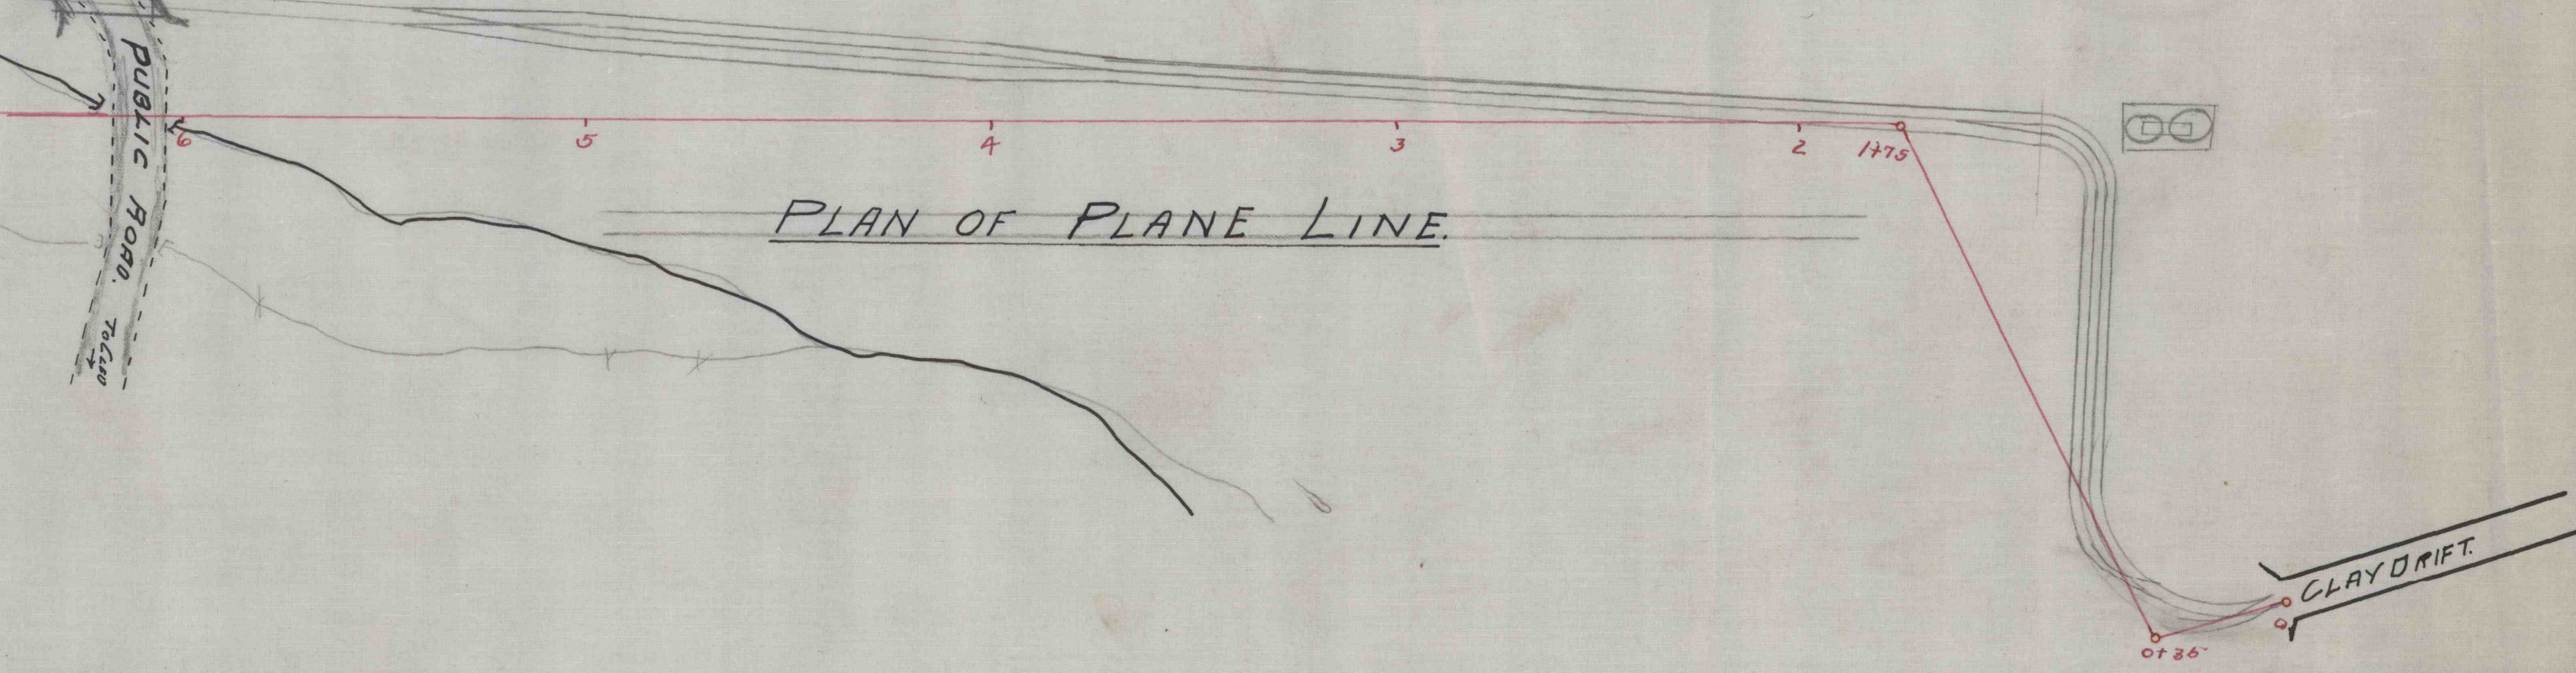

PLAN OF HIGHWAY CROSSING

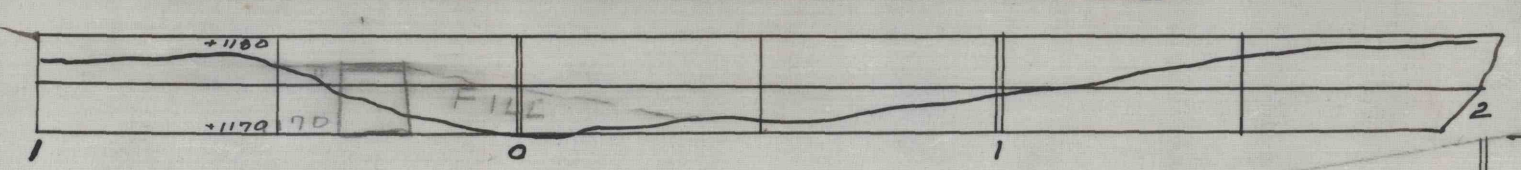

PROFILE OF PLANE LINE

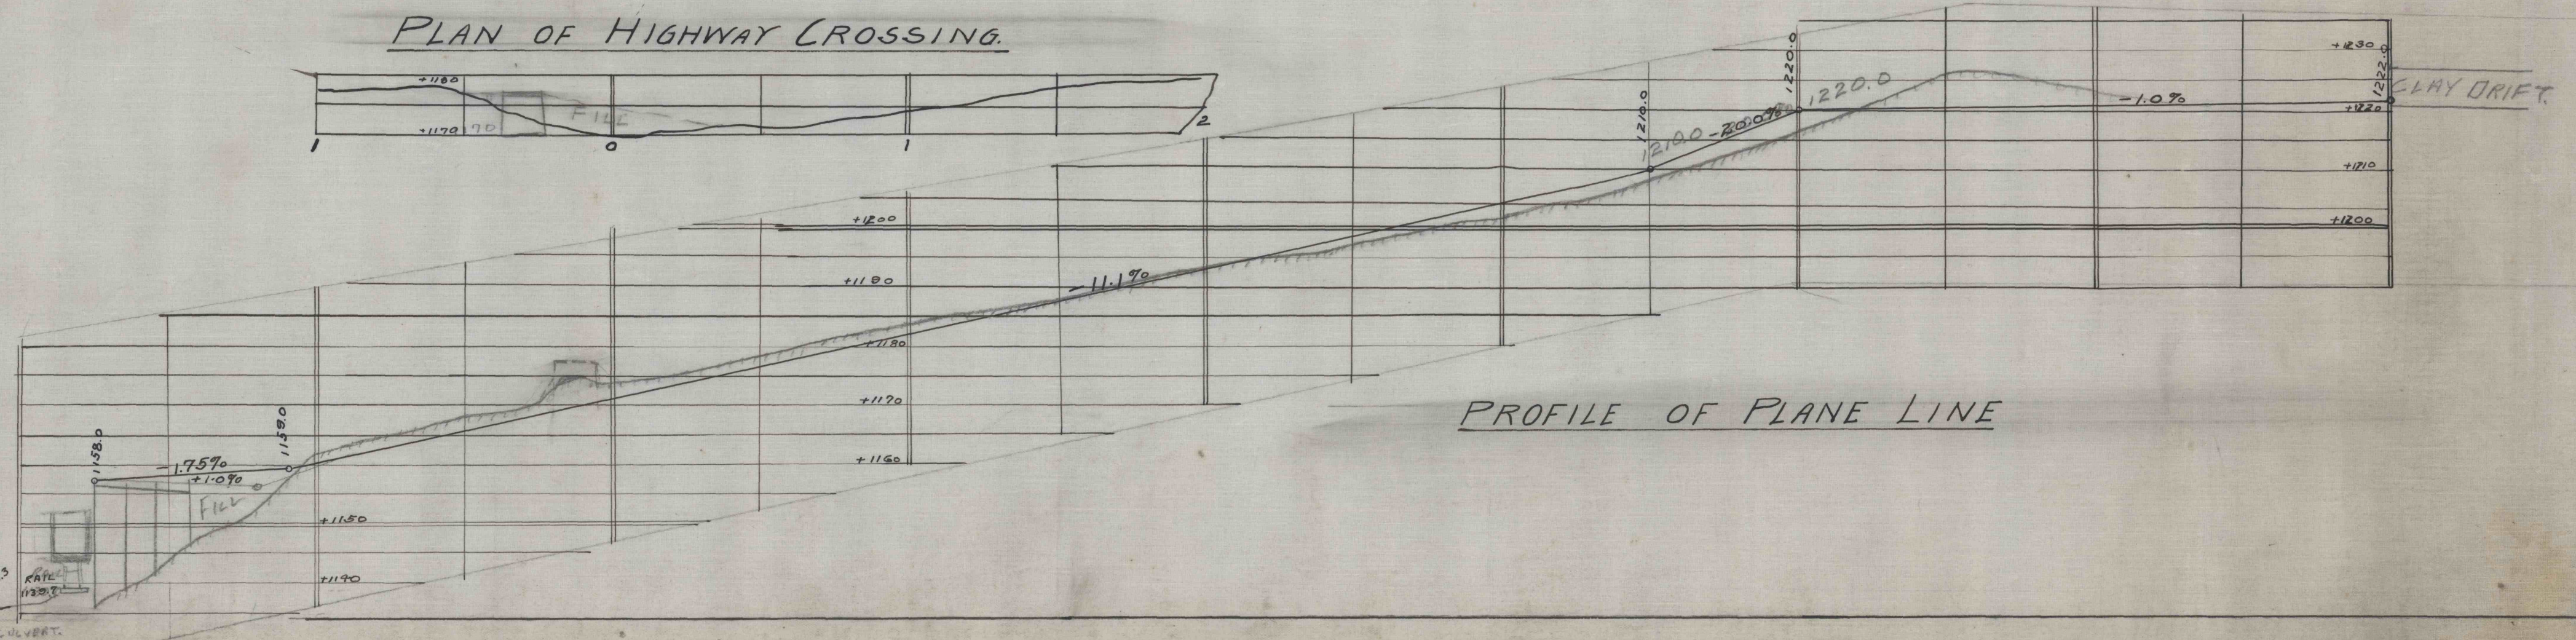

2963  
PCO

1039